




F.A.I. RTE.	SECTION	COUNTY	TOTAL SHEETS	SHEET NO.
9024	07-00187-02-RP	MADISON	111	36
FED. ROAD DIST. NO. ILLINOIS		FED. AID PROJECT		
CONTRACT NO. 97376				

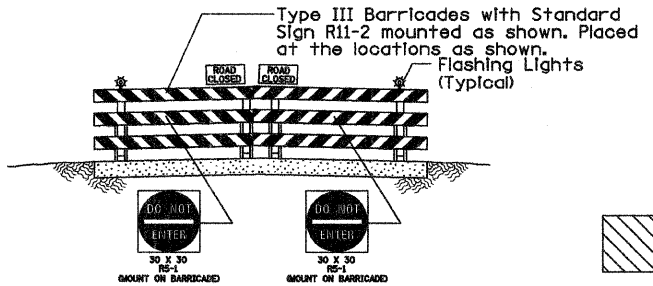

FINAL SURVEYED SURVEY PLOTTED NOTE BOOK TEMPLATE AREAS CHECKED NO.	BY	DATE

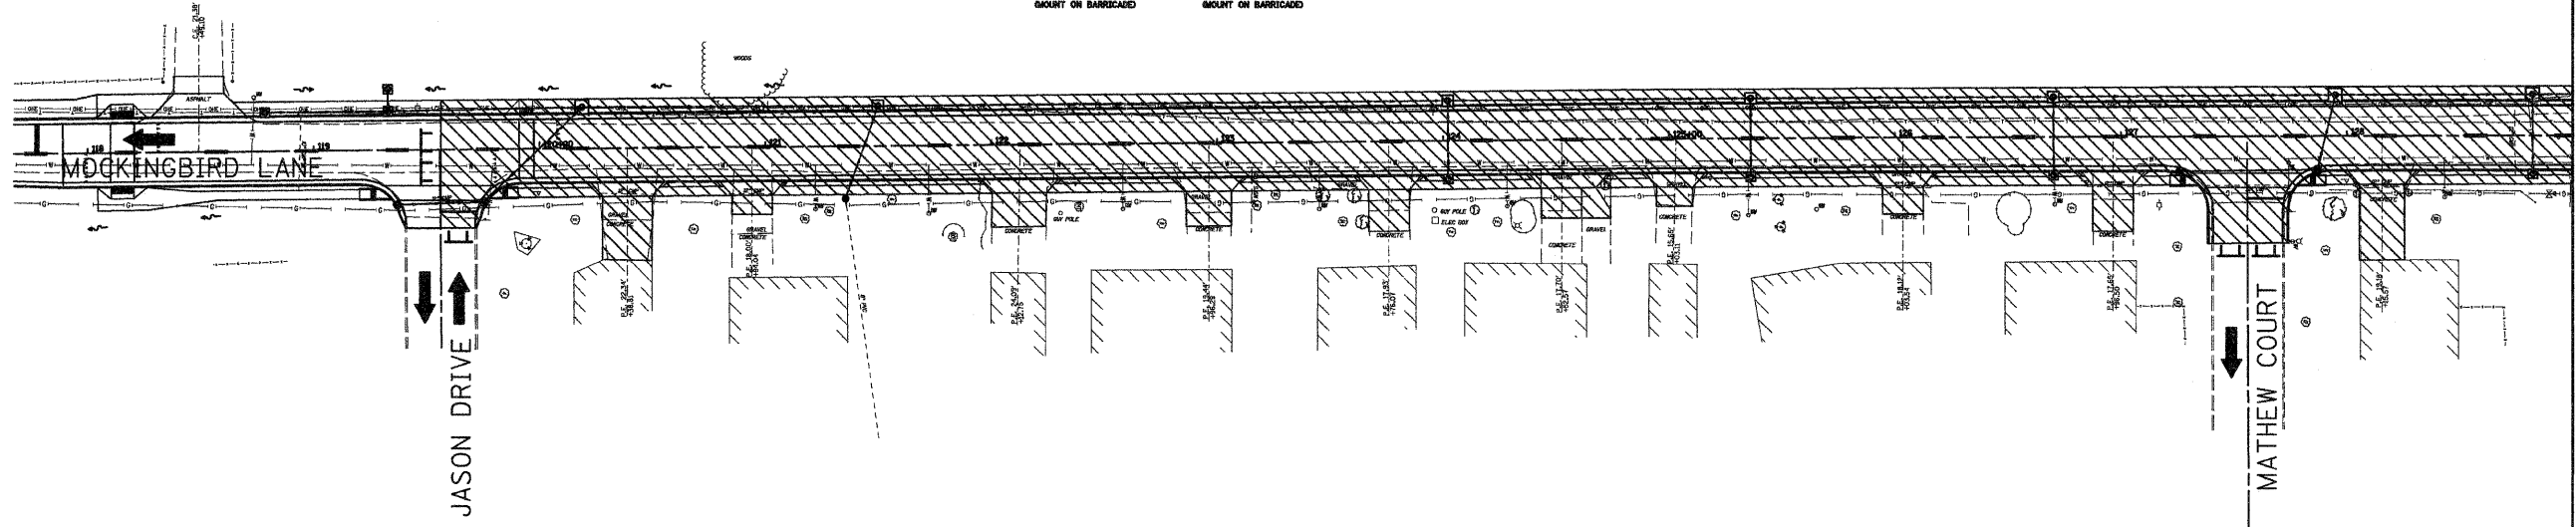


STAGE CONSTRUCTION 3

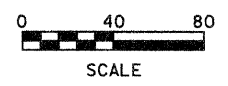




MATCH LINE STA. 129+00.00

ORIGINAL SURVEYED SURVEY PLOTTED NOTE BOOK TEMPLATE AREAS CHECKED NO.	BY	DATE

SEE SHEET NO. 37 FOR
OUTFALL STAGING

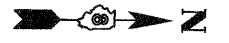

MATCH LINE STA. 129+00.00

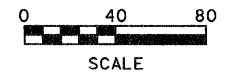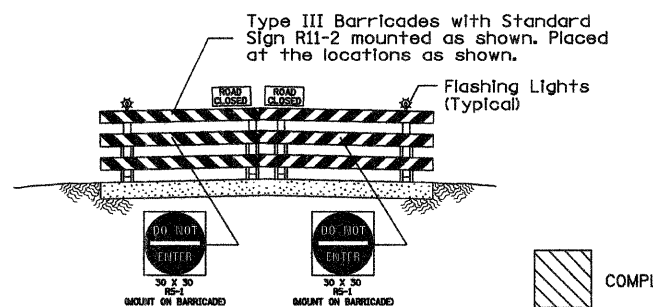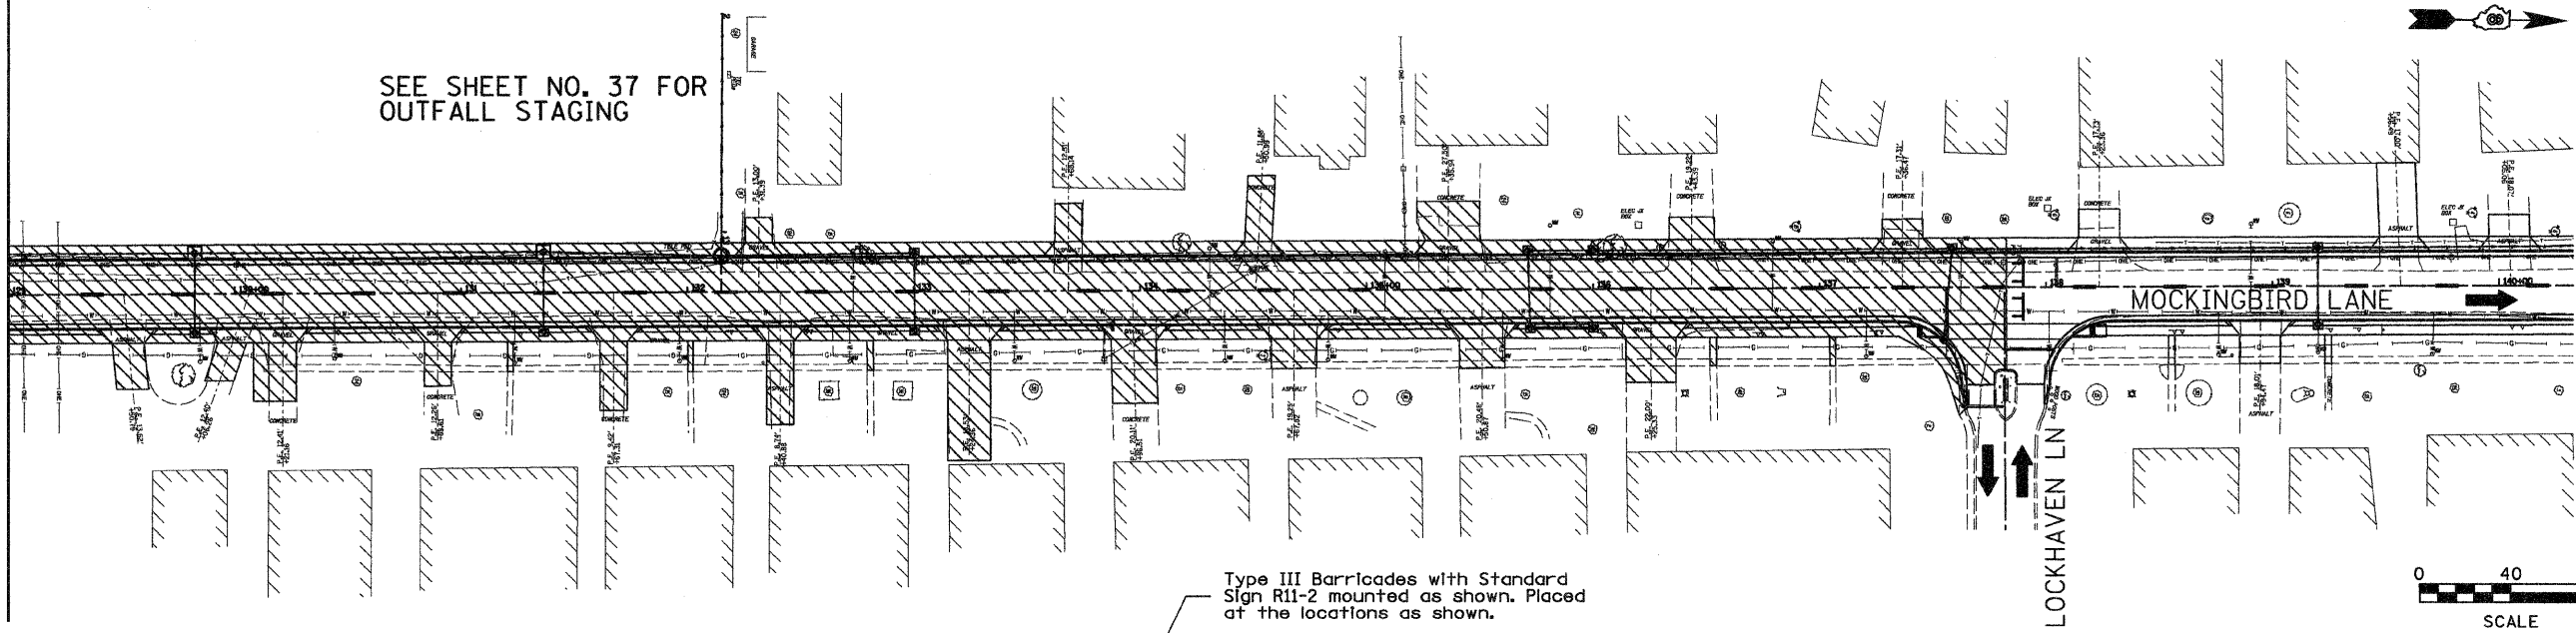

STAGE CONSTRUCTION 3

Juneau Associates, Inc. P.C.
CONSULTING ENGINEERS AND LAND SURVEYORS
2100 Stone Street, P.O. Box 1325
Granite City, IL 62041
Phone: (618) 387-1400 / (618) 452-5531
Fax: (618) 452-5541

**PHASE 2
STAGE CONSTRUCTION 3
MOCKINGBIRD LANE
GRANITE CITY, ILLINOIS
SECTION NO. 07-00187-02-RP**

REVISIONS			
NO.	DATE	BY	REMARKS

SCALE: 1 Inch = 40 feet		SHEET
DSN. BY: BFK	DATE: 04/03/09	36
DWN. BY: DAN	DATE: 04/03/09	
CHKD: BFK	DATE: 04/03/09	
DWG. NO.	JOB NO. E050210	DGN. NAME: STCONSTR3 OF 111 SHTS