




FINAL SURVEY PLOTTED	DATE
NOTE BOOK TEMPLATE	BY
AREAS CHECKED	
NO.	

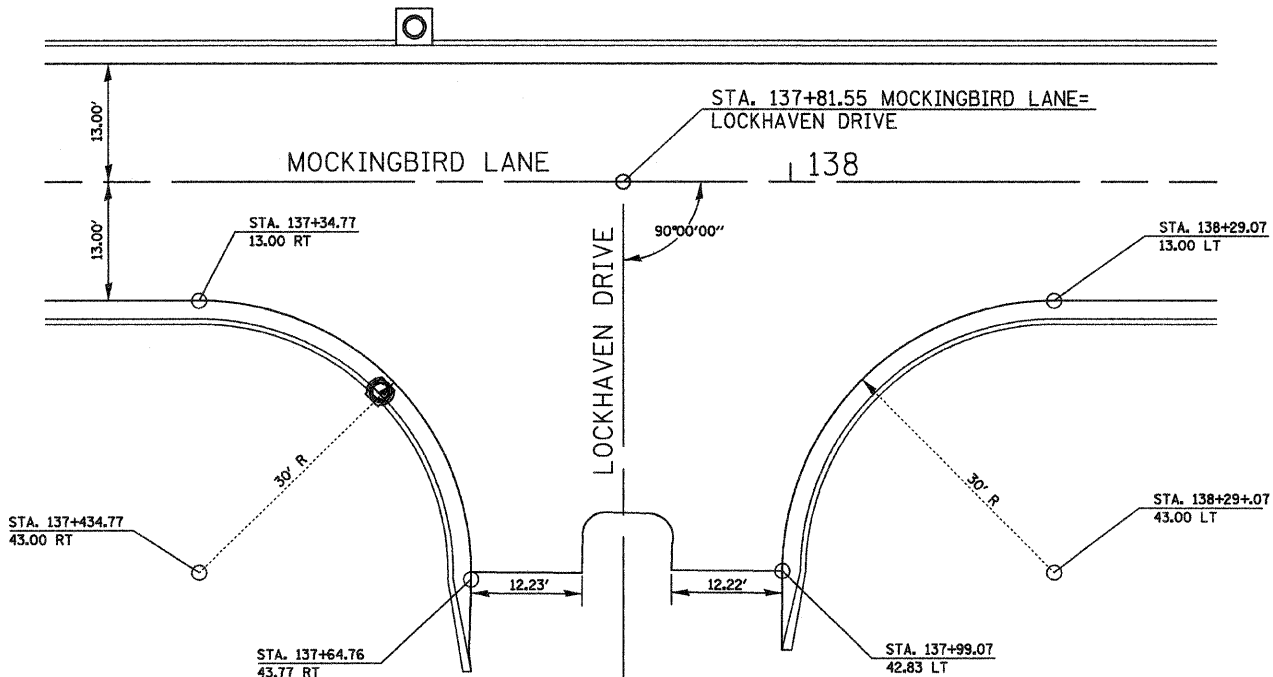


S.E. QUADRANT			
STATIONING ALONG STRATFORD LANE	OFFSET TO E.O.P. FOOT	E.O.P. ELEVATION FOOT	DISTANCE ALONG RAD. FOOT
STA. 137+34.77	13.00 RT	424.14	0.000
STA. 137+44.58	14.65 RT	424.04	10.00
STA. 137+53.32	19.42 RT	423.94	20.00
STA. 137+60.01	26.79 RT	423.99	30.00
STA. 137+63.93	35.94 RT	424.15	40.00
STA. 137+64.76	43.77 RT	424.27	47.90

N.E. QUADRANT			
STATIONING ALONG STRATFORD LANE	OFFSET TO E.O.P. FOOT	E.O.P. ELEVATION FOOT	DISTANCE ALONG RAD. FOOT
STA. 138+29.07	13.00 RT	423.85	0.000
STA. 138+19.25	14.65 RT	423.94	10.00
STA. 138+10.52	19.42 RT	424.04	20.00
STA. 138+03.83	26.79 RT	424.18	30.00
STA. 137+99.91	35.95 RT	424.34	40.00
STA. 137+99.07	42.83 RT	424.45	46.95

S.W. QUADRANT			
STATIONING ALONG STRATFORD LANE	OFFSET TO E.O.P. FOOT	E.O.P. ELEVATION FOOT	DISTANCE ALONG RAD. FOOT
STA. 141+55.94	13.00 LT	418.63	0.000
STA. 141+65.68	14.97 LT	418.55	10.00
STA. 141+73.87	20.58 LT	418.65	20.00
STA. 141+79.24	28.94 LT	418.57	30.00
STA. 141+80.94	37.86 LT	418.50	39.13


N.W. QUADRANT			
STATIONING ALONG STRATFORD LANE	OFFSET TO E.O.P. FOOT	E.O.P. ELEVATION FOOT	DISTANCE ALONG RAD. FOOT
STA. 142+31.82	13.00 LT	419.19	0.000
STA. 142+22.09	14.97 LT	419.01	10.00
STA. 142+13.89	20.58 LT	418.84	20.00
STA. 142+08.52	28.94 LT	418.66	30.00
STA. 142+06.82	38.14 LT	418.50	39.41

ORIGINAL SURVEY PLOTTED	DATE
NOTE BOOK TEMPLATE	BY
AREAS CHECKED	
NO.	

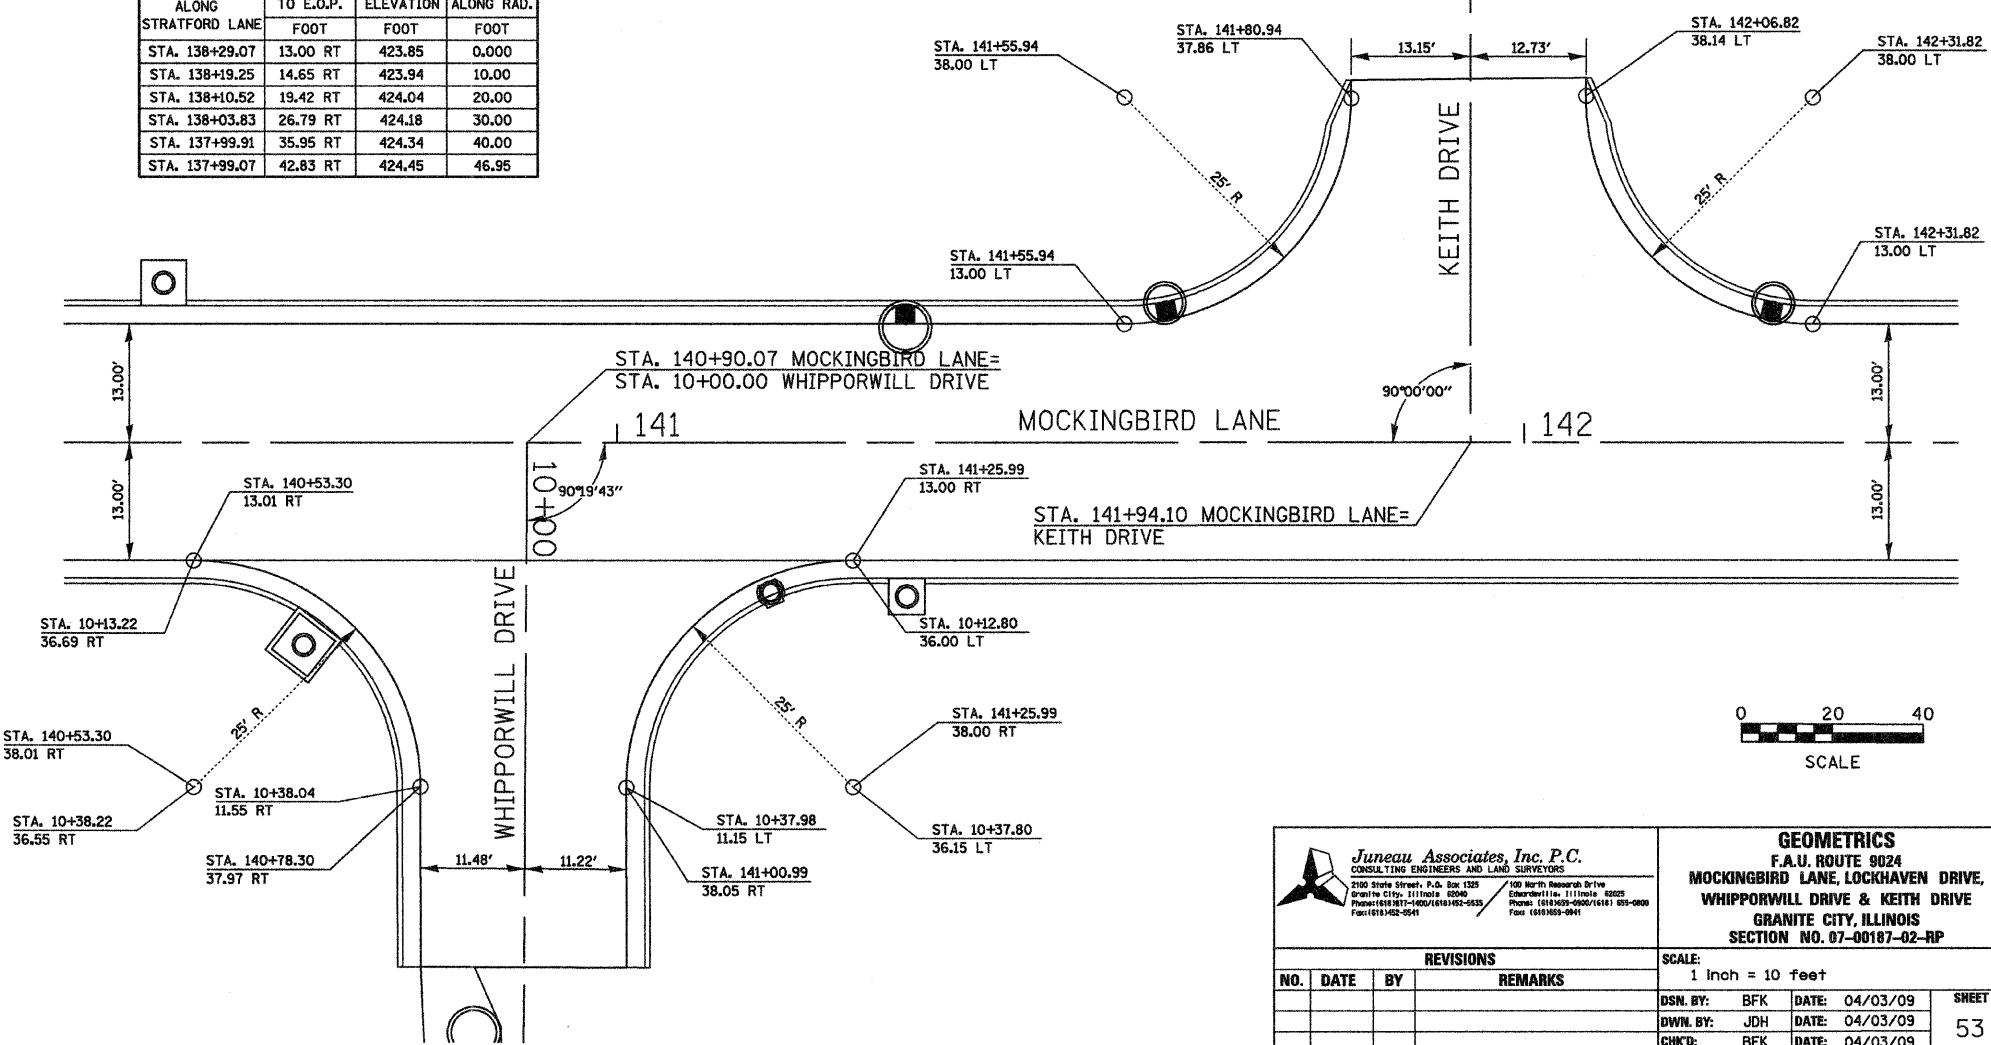

S.E. QUADRANT					
STATIONING ALONG STRATFORD LANE	OFFSET TO E.O.P. FOOT	E.O.P. ELEVATION FOOT	STATIONING ALONG WHIPPORWILL DRIVE	OFFSET TO E.O.P. FOOT	DISTANCE ALONG RAD. FOOT
STA. 140+53.30	13.01 RT	419.02	STA. 10+13.22	36.69 RT	0.000
STA. 140+63.04	14.99 RT	418.67	STA. 10+15.14	26.94 RT	10.00
STA. 140+71.23	20.60 RT	418.49	STA. 10+20.70	18.71 RT	20.00
STA. 140+76.60	28.96 RT	418.59	STA. 10+28.96	13.30 RT	30.00
STA. 140+78.30	37.97 RT	418.68	STA. 10+38.04	11.55 RT	39.23

N.E. QUADRANT					
STATIONING ALONG STRATFORD LANE	OFFSET TO E.O.P. FOOT	E.O.P. ELEVATION FOOT	STATIONING ALONG WHIPPORWILL DRIVE	OFFSET TO E.O.P. FOOT	DISTANCE ALONG RAD. FOOT
STA. 141+25.99	13.00 RT	418.59	STA. 10+12.80	36.00 LT	0.000
STA. 141+16.26	14.98 RT	418.39	STA. 10+14.83	26.28 LT	10.00
STA. 141+08.06	20.59 RT	418.49	STA. 10+20.48	18.11 LT	20.00
STA. 141+02.69	28.94 RT	418.59	STA. 10+28.87	12.80 LT	30.00
STA. 141+00.99	38.05 RT	418.68	STA. 10+37.98	11.15 LT	39.31

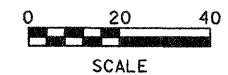

<p><b>Juneau Associates, Inc. P.C.</b> CONSULTING ENGINEERS AND LAND SURVEYORS 2100 State Street, P.O. Box 1325 Granite City, Illinois 62040 Phone: (618) 987-1400 / (618) 982-6535 Fax: (618) 982-9541</p>		<p><b>GEOMETRICS</b> F.A.U. ROUTE 9024 MOCKINGBIRD LANE, LOCKHAVEN DRIVE, WHIPPORWILL DRIVE &amp; KEITH DRIVE GRANITE CITY, ILLINOIS SECTION NO. 07-00187-02-RP</p>																								
<p>REVISIONS</p> <table border="1"> <thead> <tr> <th>NO.</th> <th>DATE</th> <th>BY</th> <th>REMARKS</th> </tr> </thead> <tbody> <tr><td> </td><td> </td><td> </td><td> </td></tr> <tr><td> </td><td> </td><td> </td><td> </td></tr> <tr><td> </td><td> </td><td> </td><td> </td></tr> </tbody> </table>		NO.	DATE	BY	REMARKS													<p>SCALE: 1 Inch = 10 feet</p> <table border="1"> <tr> <td>DSN. BY: BFK</td> <td>DATE: 04/03/09</td> <td rowspan="3">SHEET <b>53</b></td> </tr> <tr> <td>DWN. BY: JDH</td> <td>DATE: 04/03/09</td> </tr> <tr> <td>CHKD: BFK</td> <td>DATE: 04/03/09</td> </tr> </table>		DSN. BY: BFK	DATE: 04/03/09	SHEET <b>53</b>	DWN. BY: JDH	DATE: 04/03/09	CHKD: BFK	DATE: 04/03/09
NO.	DATE	BY	REMARKS																							
DSN. BY: BFK	DATE: 04/03/09	SHEET <b>53</b>																								
DWN. BY: JDH	DATE: 04/03/09																									
CHKD: BFK	DATE: 04/03/09																									
<p>DWG. NO.</p>		<p>JOB NO. E050210 DGN. NAME: geo.02 OF 111 SHTS</p>																								