




F.A.U. RTE.	SECTION	COUNTY	TOTAL SHEETS	SHEET NO.
9024	07-00187-02-RP	MADISON	111	54
FED. ROAD DIST. NO.	ILLINOIS	FED. AID PROJECT		
CONTRACT NO. 97376				

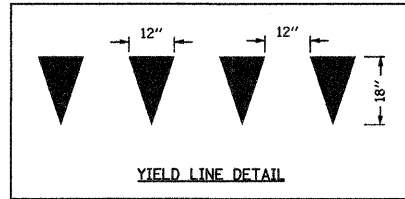

DATE	BY
SURVEYED	PLOTTED
NO.	NO.
AREAS CHECKED	AREAS CHECKED

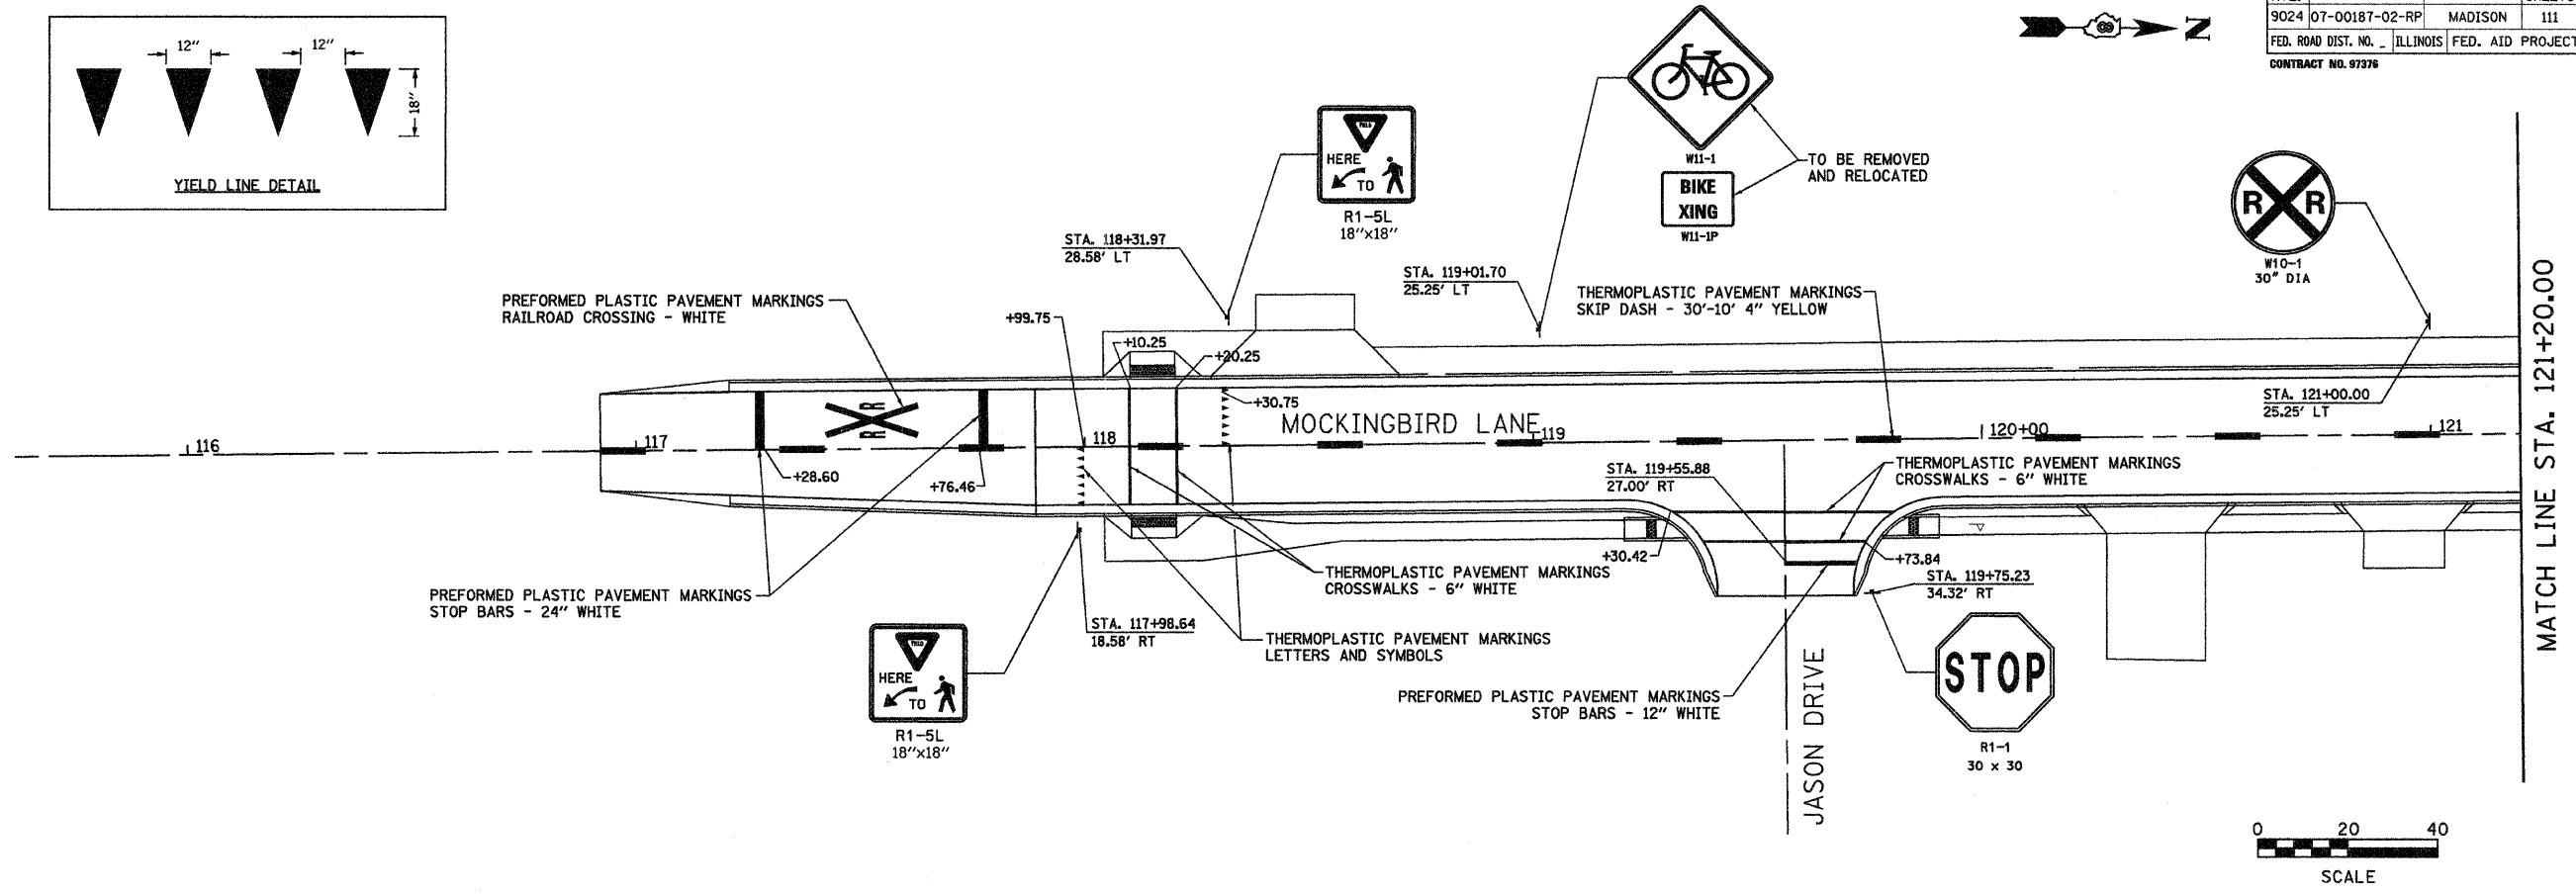

DATE	BY
ORIGINAL SURVEYED	PLOTTED
NO.	NO.
AREAS CHECKED	AREAS CHECKED

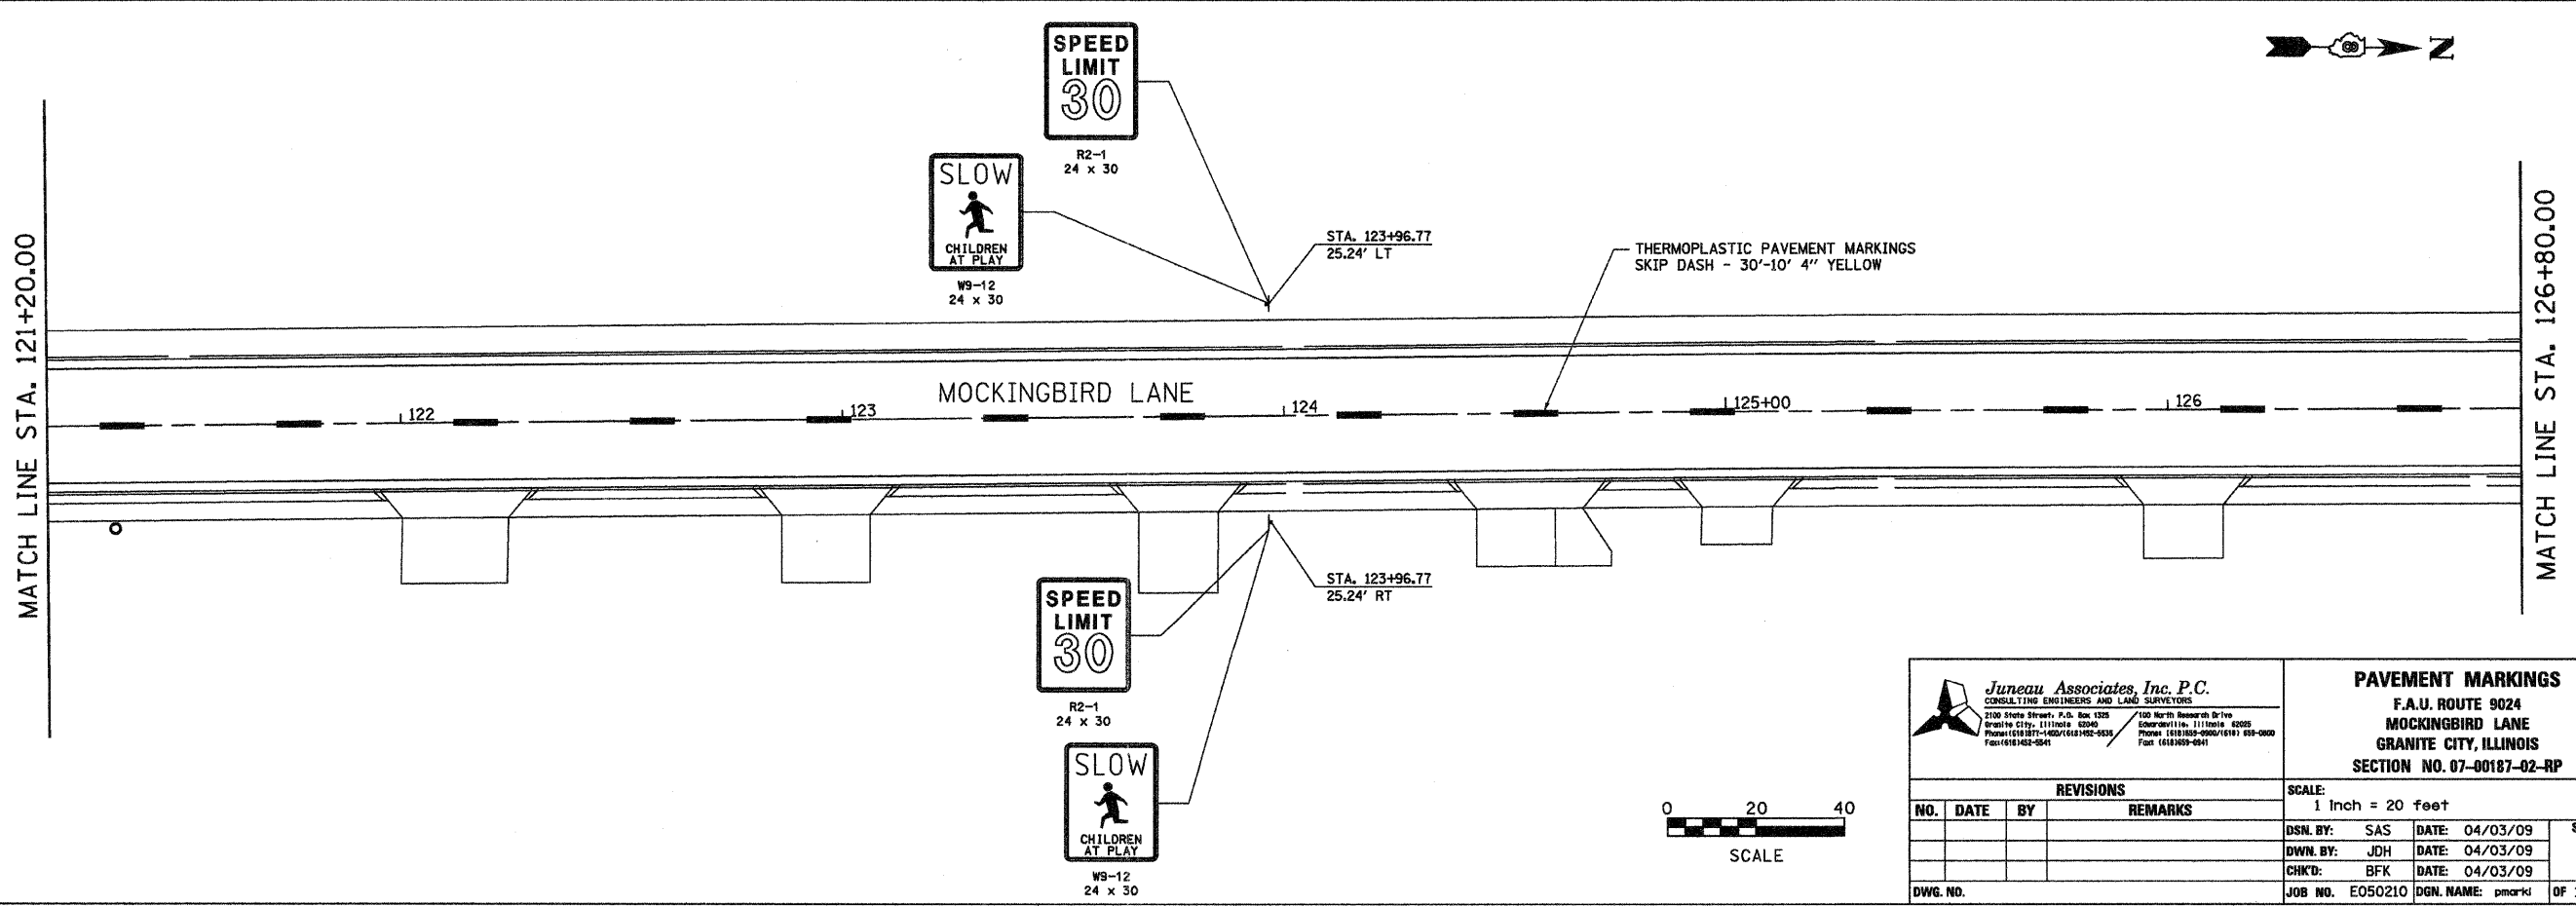

Juneau Associates, Inc. P.C.
CONSULTING ENGINEERS AND LAND SURVEYORS
2100 Stone Street, P.O. Box 1325
Granite City, IL 60142-0325
Phone: (618) 877-1800 / (618) 452-5534
Fax: (618) 452-0541

PAVEMENT MARKINGS
F.A.U. ROUTE 9024
MOCKINGBIRD LANE
GRANITE CITY, ILLINOIS
SECTION NO. 07-00187-02-RP

REVISIONS			
NO.	DATE	BY	REMARKS

SCALE: 1 Inch = 20 feet			
DSN. BY: SAS	DATE: 04/03/09	SHEET	
DWN. BY: JDH	DATE: 04/03/09	54	
CHKD: BFK	DATE: 04/03/09		
DWG. NO.	JOB NO. E050210	DGN. NAME: pmarck	OF 111 SHTS