





F.A.U. RTE.	SECTION	COUNTY	TOTAL SHEETS	SHEET NO.
9024	07-00187-02-RP	MADISON	111	55
FED. ROAD DIST. NO.	ILLINOIS	FED. AID PROJECT		
			CONTRACT NO. 07376	

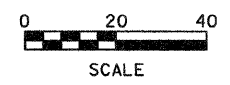

FINAL SURVEY PLOTTED	DATE
SURVEY PLOTTED	
NOTE BOOK TEMPLATE	
AREAS CHECKED	
NO.	

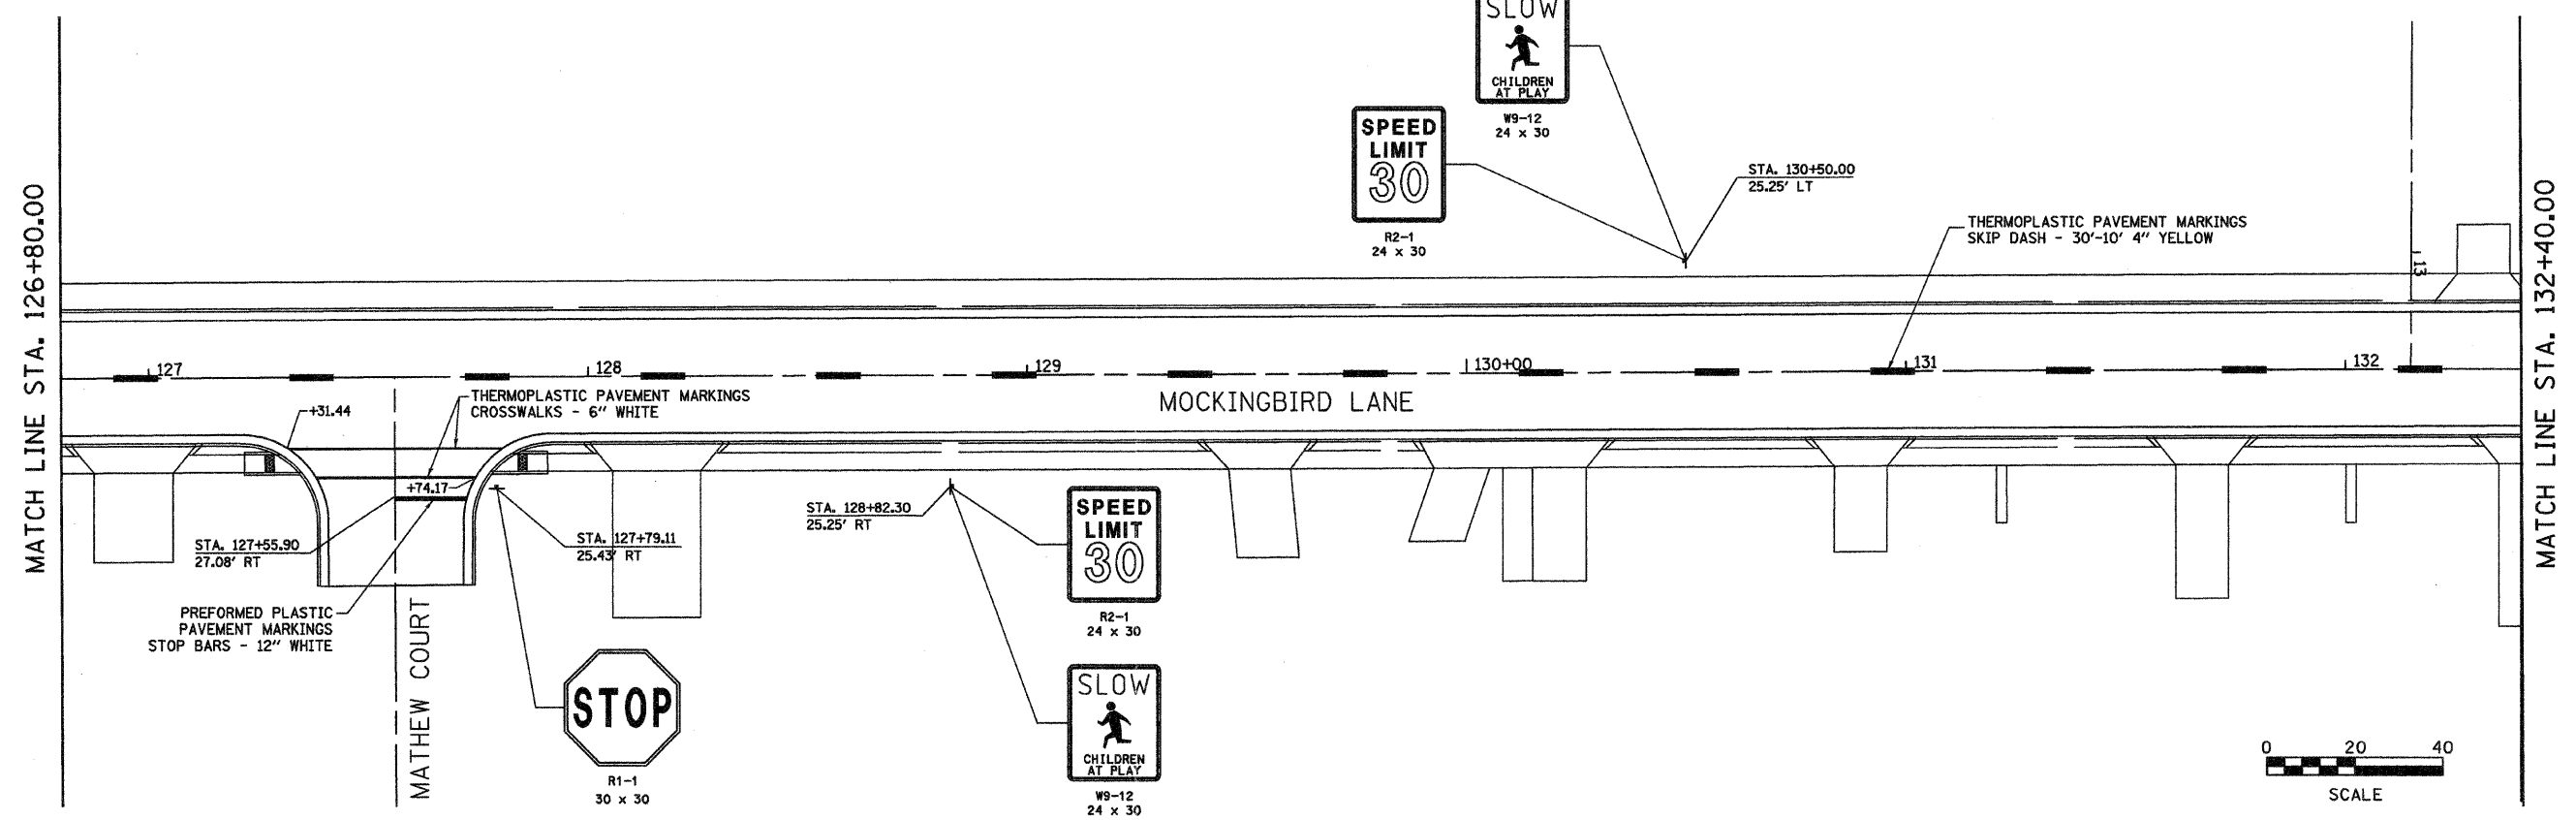

ORIGINAL SURVEY PLOTTED	DATE
SURVEY PLOTTED	
NOTE BOOK TEMPLATE	
AREAS CHECKED	
NO.	

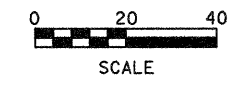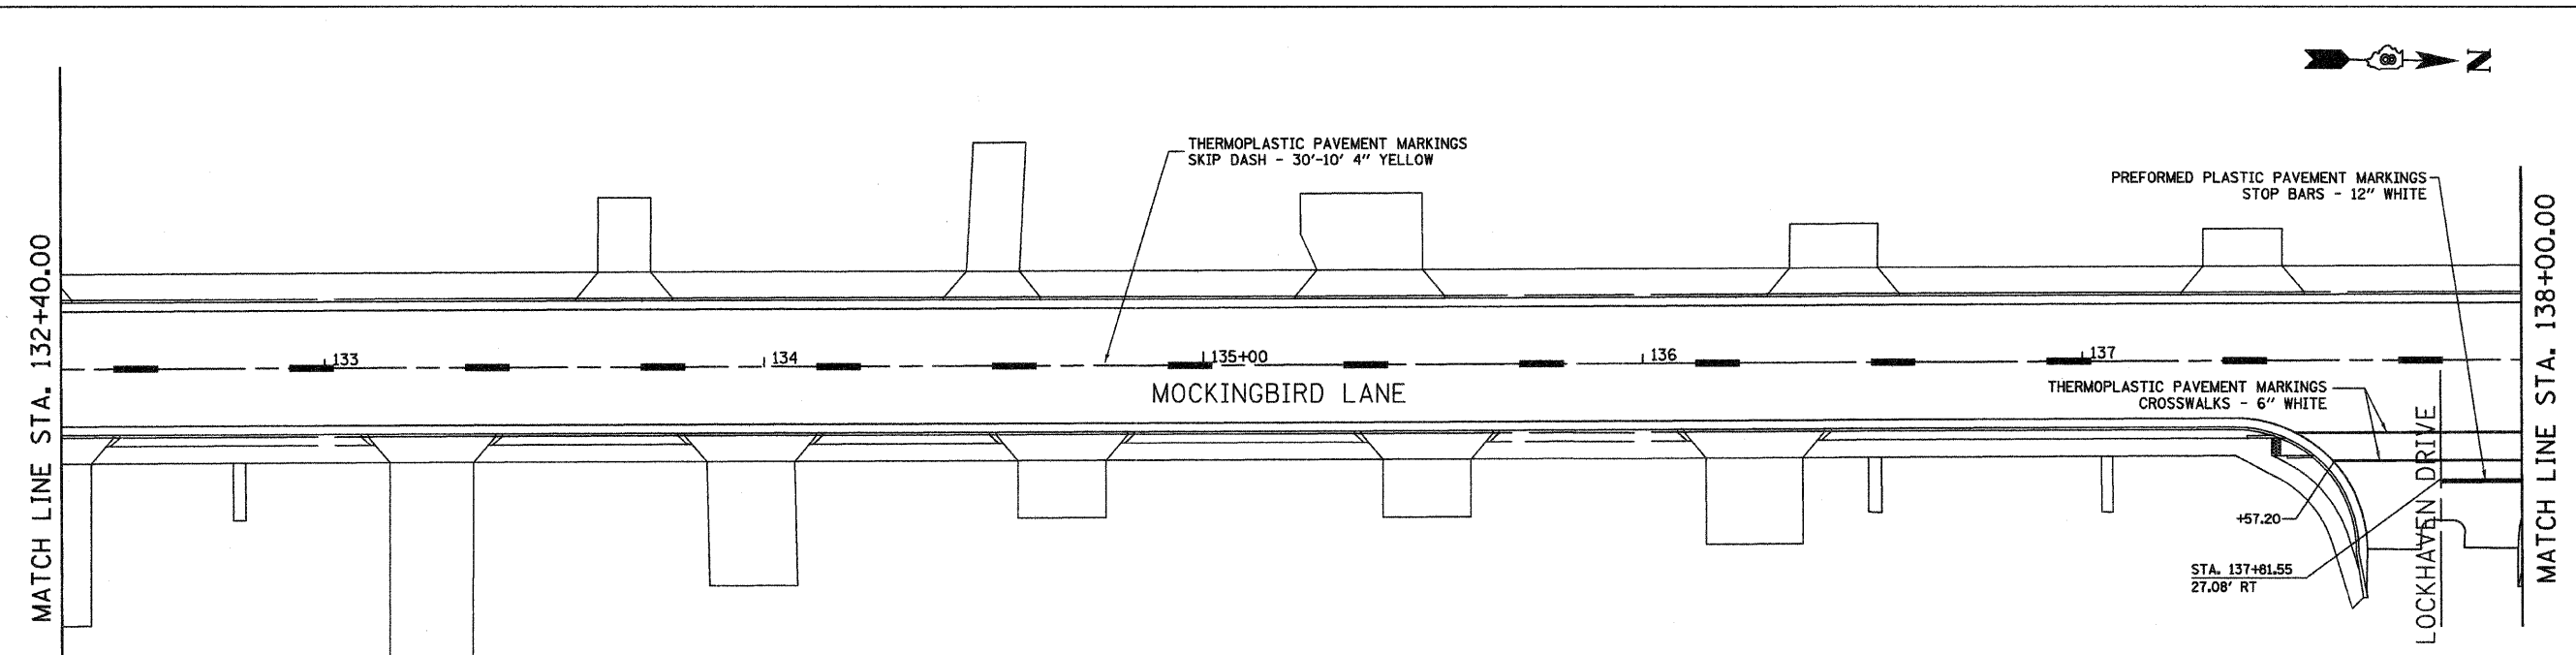

<p>Juneau Associates, Inc. P.C. CONSULTING ENGINEERS AND LAND SURVEYORS 2102 Shore Street, P.O. Box 1120 Granite City, Illinois 62040 Phone: (618) 877-1400 / (618) 452-8531 Fax: (618) 452-2841</p>	<p>PAVEMENT MARKINGS F.A.U. ROUTE 9024 MOCKINGBIRD LANE GRANITE CITY, ILLINOIS SECTION NO. 07-00187-02-RP</p>																								
	<p>SCALE: 1 Inch = 20 feet</p>																								
<table border="1"> <thead> <tr> <th colspan="4">REVISIONS</th> </tr> <tr> <th>NO.</th> <th>DATE</th> <th>BY</th> <th>REMARKS</th> </tr> </thead> <tbody> <tr> <td> </td> <td> </td> <td> </td> <td> </td> </tr> <tr> <td> </td> <td> </td> <td> </td> <td> </td> </tr> </tbody> </table>		REVISIONS				NO.	DATE	BY	REMARKS									<table border="1"> <tr> <td>DSN. BY: SAS</td> <td>DATE: 04/03/09</td> <td rowspan="3">SHEET 55</td> </tr> <tr> <td>DWN. BY: JDH</td> <td>DATE: 04/03/09</td> </tr> <tr> <td>CHK'D: BFK</td> <td>DATE: 04/03/09</td> </tr> </table>	DSN. BY: SAS	DATE: 04/03/09	SHEET 55	DWN. BY: JDH	DATE: 04/03/09	CHK'D: BFK	DATE: 04/03/09
REVISIONS																									
NO.	DATE	BY	REMARKS																						
DSN. BY: SAS	DATE: 04/03/09	SHEET 55																							
DWN. BY: JDH	DATE: 04/03/09																								
CHK'D: BFK	DATE: 04/03/09																								
<p>DWG. NO. E050210</p>		<p>JOB NO. E050210 DGN. NAME: pmark2 OF 111 SHTS</p>																							