





F.A.U. RTE.	SECTION	COUNTY	TOTAL SHEETS	SHEET NO.
9024	07-00187-02-RP	MADISON	111	56
FED. ROAD DIST. NO. ILLINOIS		FED. AID PROJECT		
CONTRACT NO. 97376				

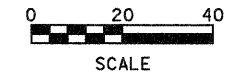

FINAL SURVEYED SURVEY PLOTTED NOTE BOOK TEMPLATE AREAS CHECKED	BY	DATE
NO.		

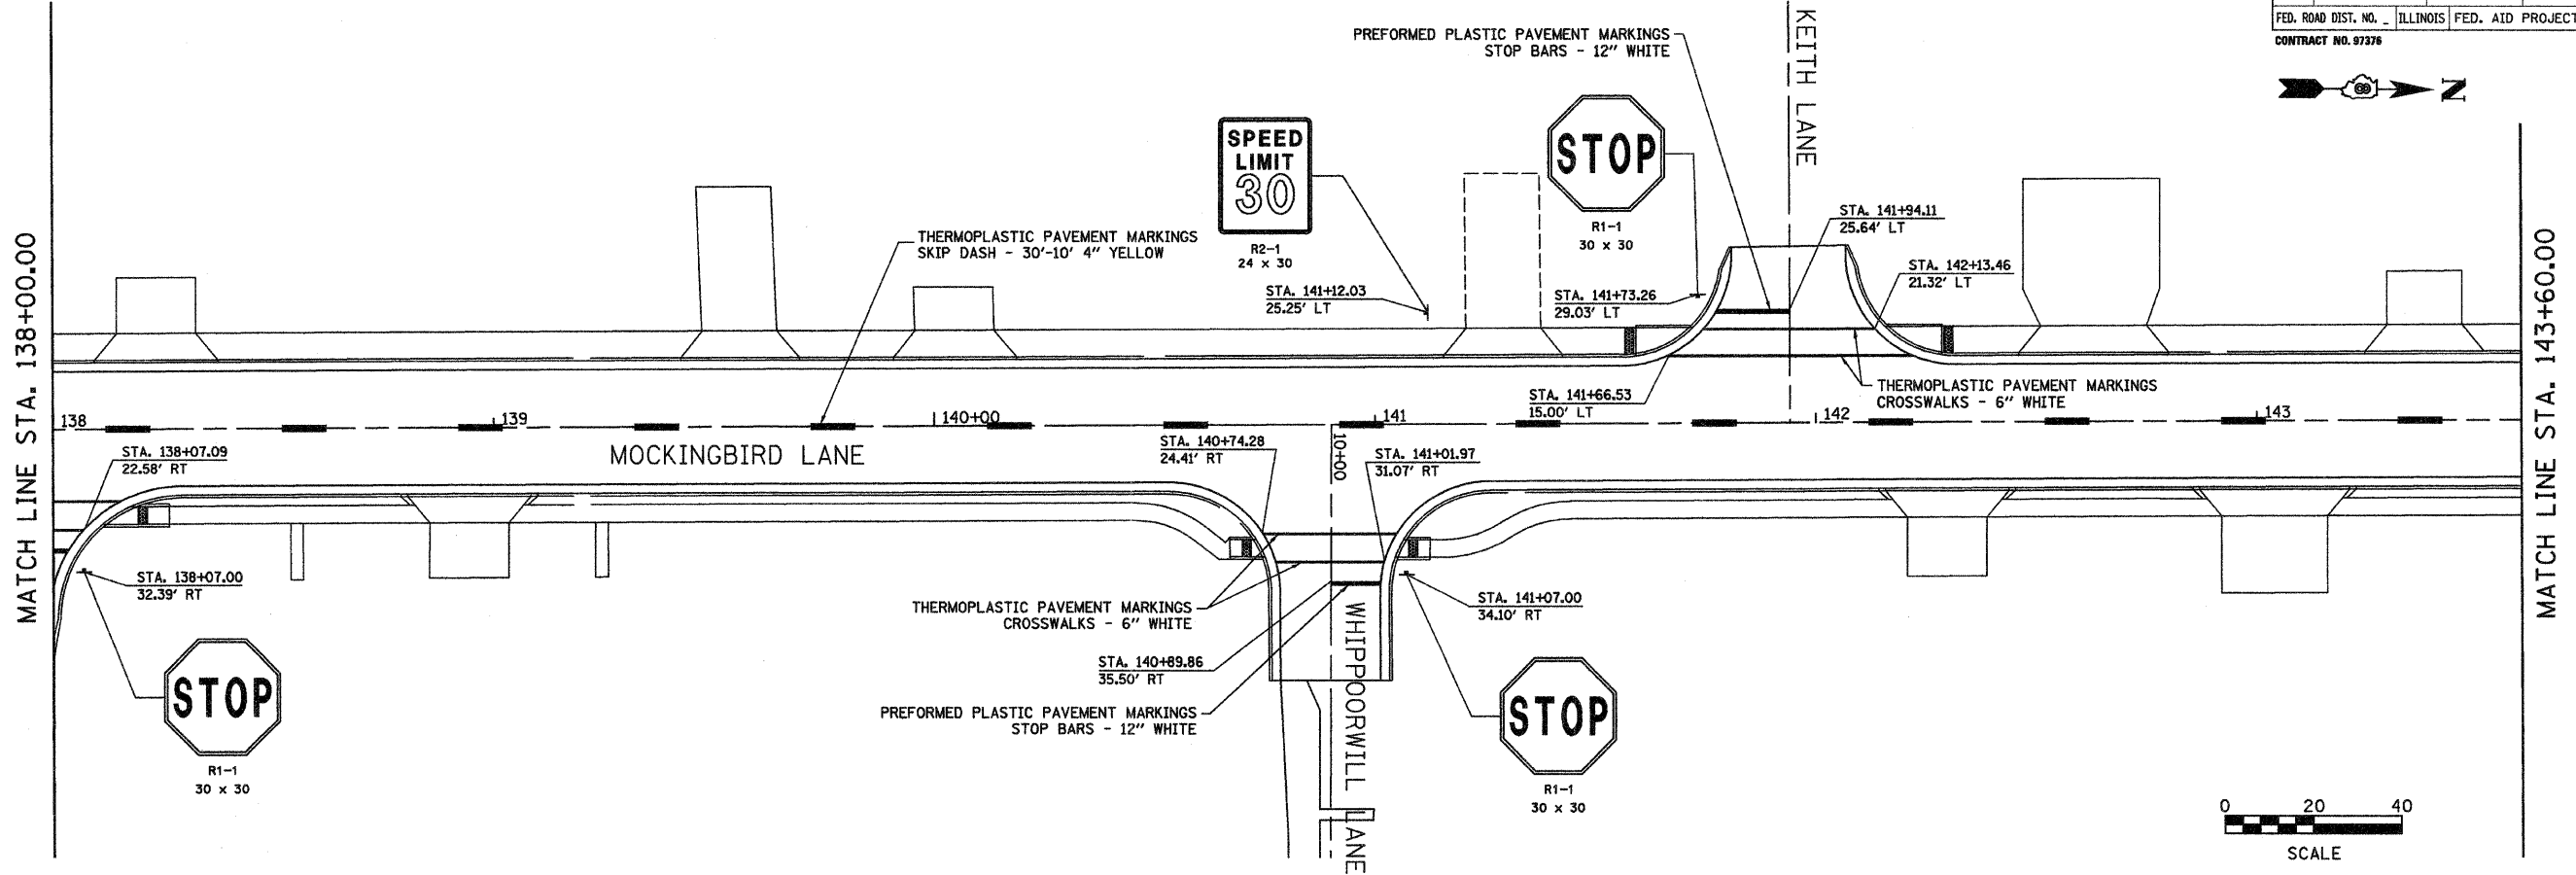

ORIGINAL SURVEYED SURVEY PLOTTED NOTE BOOK TEMPLATE AREAS CHECKED	BY	DATE
NO.		

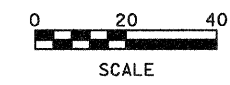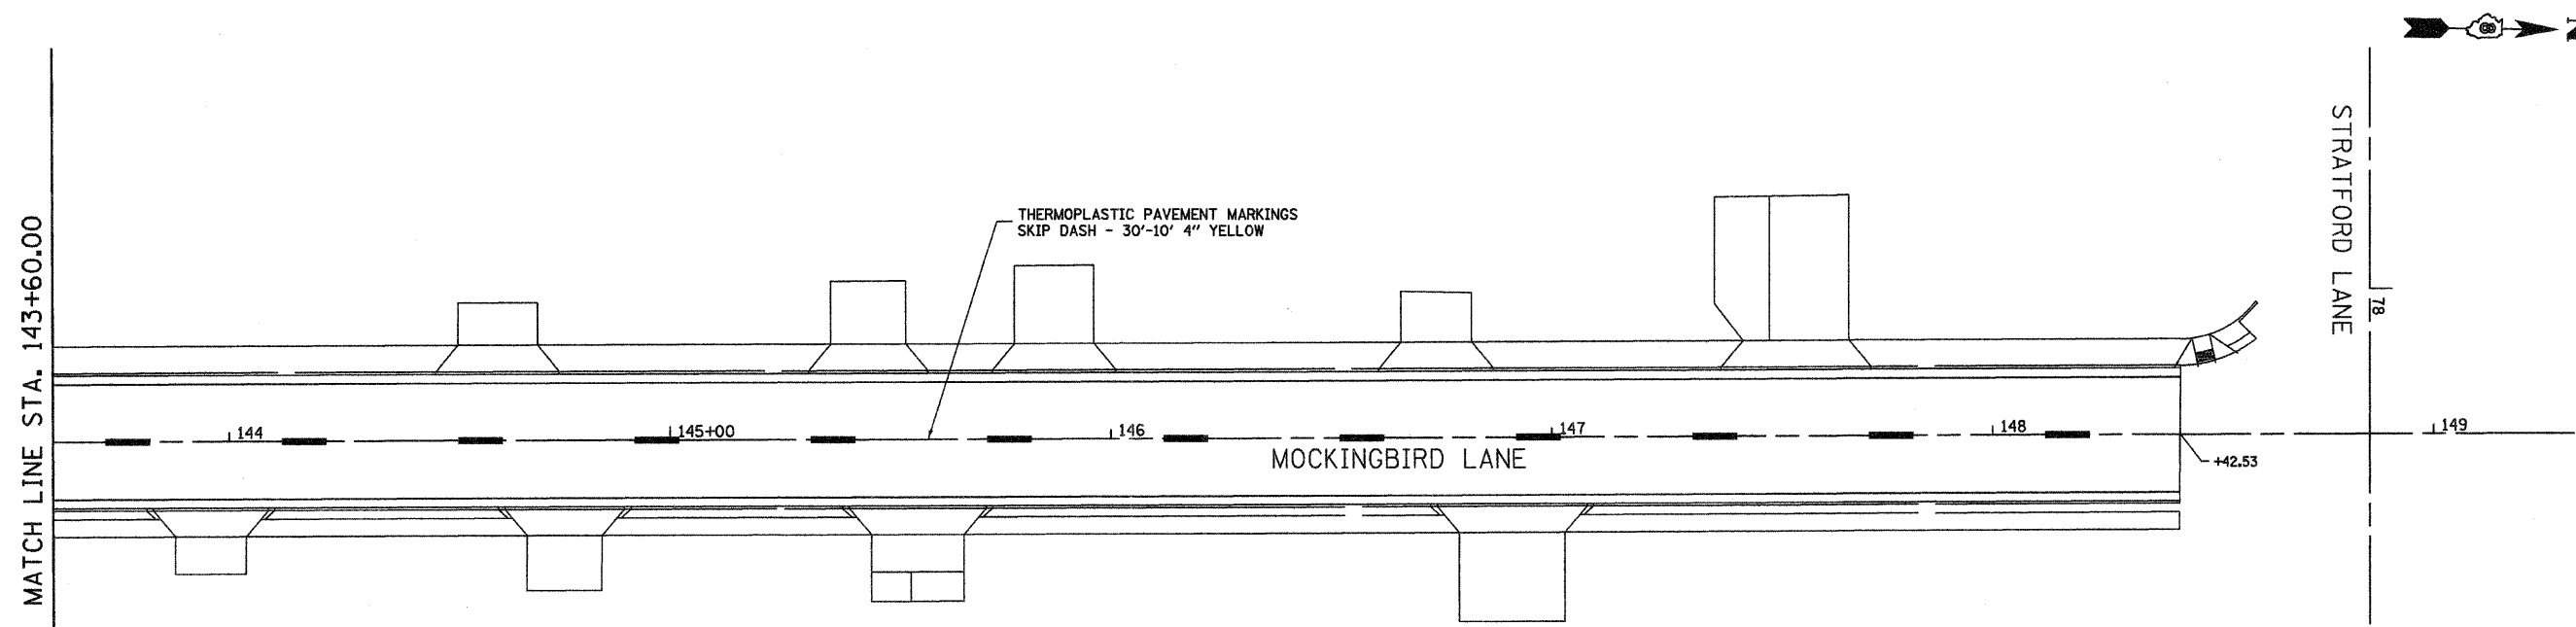

**Juneau Associates, Inc. P.C.**  
CONSULTING ENGINEERS AND LAND SURVEYORS  
2100 State Street, P.O. Box 1325 Granite City, Illinois 62040 Phone: (618) 927-1400 / (618) 952-9531 Fax: (618) 952-0941  
100 North Research Drive Edwardsville, Illinois 62025 Phone: (618) 362-0900 / (618) 955-0800 Fax: (618) 952-0941

**PAVEMENT MARKINGS**  
F.A.U. ROUTE 9024  
MOCKINGBIRD LANE  
GRANITE CITY, ILLINOIS  
SECTION NO. 07-00187-02-RP

REVISIONS			
NO.	DATE	BY	REMARKS

SCALE: 1 Inch = 20 feet			
DSN. BY: SAS	DATE: 04/03/09	SHEET	
DWN. BY: JDH	DATE: 04/03/09	56	
CHKD: BFK	DATE: 04/03/09		
DWG. NO. E050210	DGN. NAME: pmark3	OF 111 SHTS	