



MATCH LINE STA. 12+60.00
(SEE SHEET 61)

LEGEND

REMOVAL

CLASS D PATCHES, TYPE I, 11 INCH

(TBR) - TO BE REMOVED

(TBR&R) - TO BE REMOVED & RELOCATED


(TBRBO) - TO BE REMOVED BY OTHERS

(TBR&RBO) - TO BE REMOVED & RELOCATED BY OTHERS

MATCH LINE STA. 126+80.00

MATCH LINE STA. 132+40.00

BY	DATE
SURVEYED	
PLOTTED	
NOTE BOOK	
TEMPLATE	
AREAS CHECKED	
NO.	

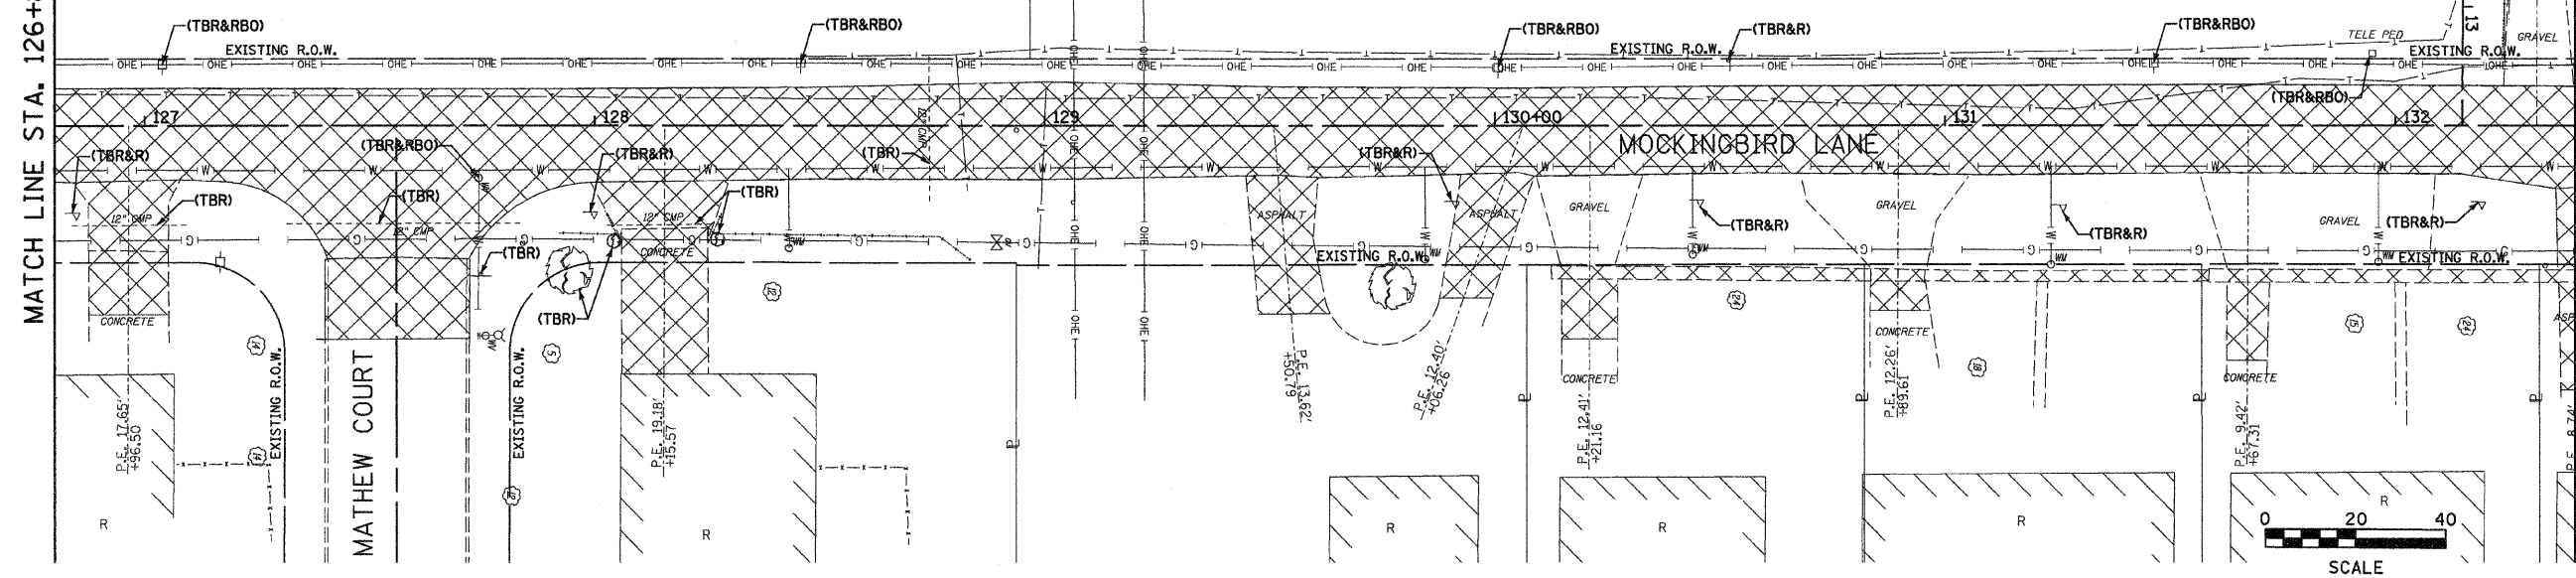

LEGEND

REMOVAL

CLASS D PATCHES, TYPE I, 11 INCH

(TBR) - TO BE REMOVED

(TBR&R) - TO BE REMOVED & RELOCATED


(TBRBO) - TO BE REMOVED BY OTHERS

(TBR&RBO) - TO BE REMOVED & RELOCATED BY OTHERS

MATCH LINE STA. 132+40.00

MATCH LINE STA. 138+00.00

BY	DATE
SURVEYED	
PLOTTED	
NOTE BOOK	
TEMPLATE	
AREAS CHECKED	
NO.	

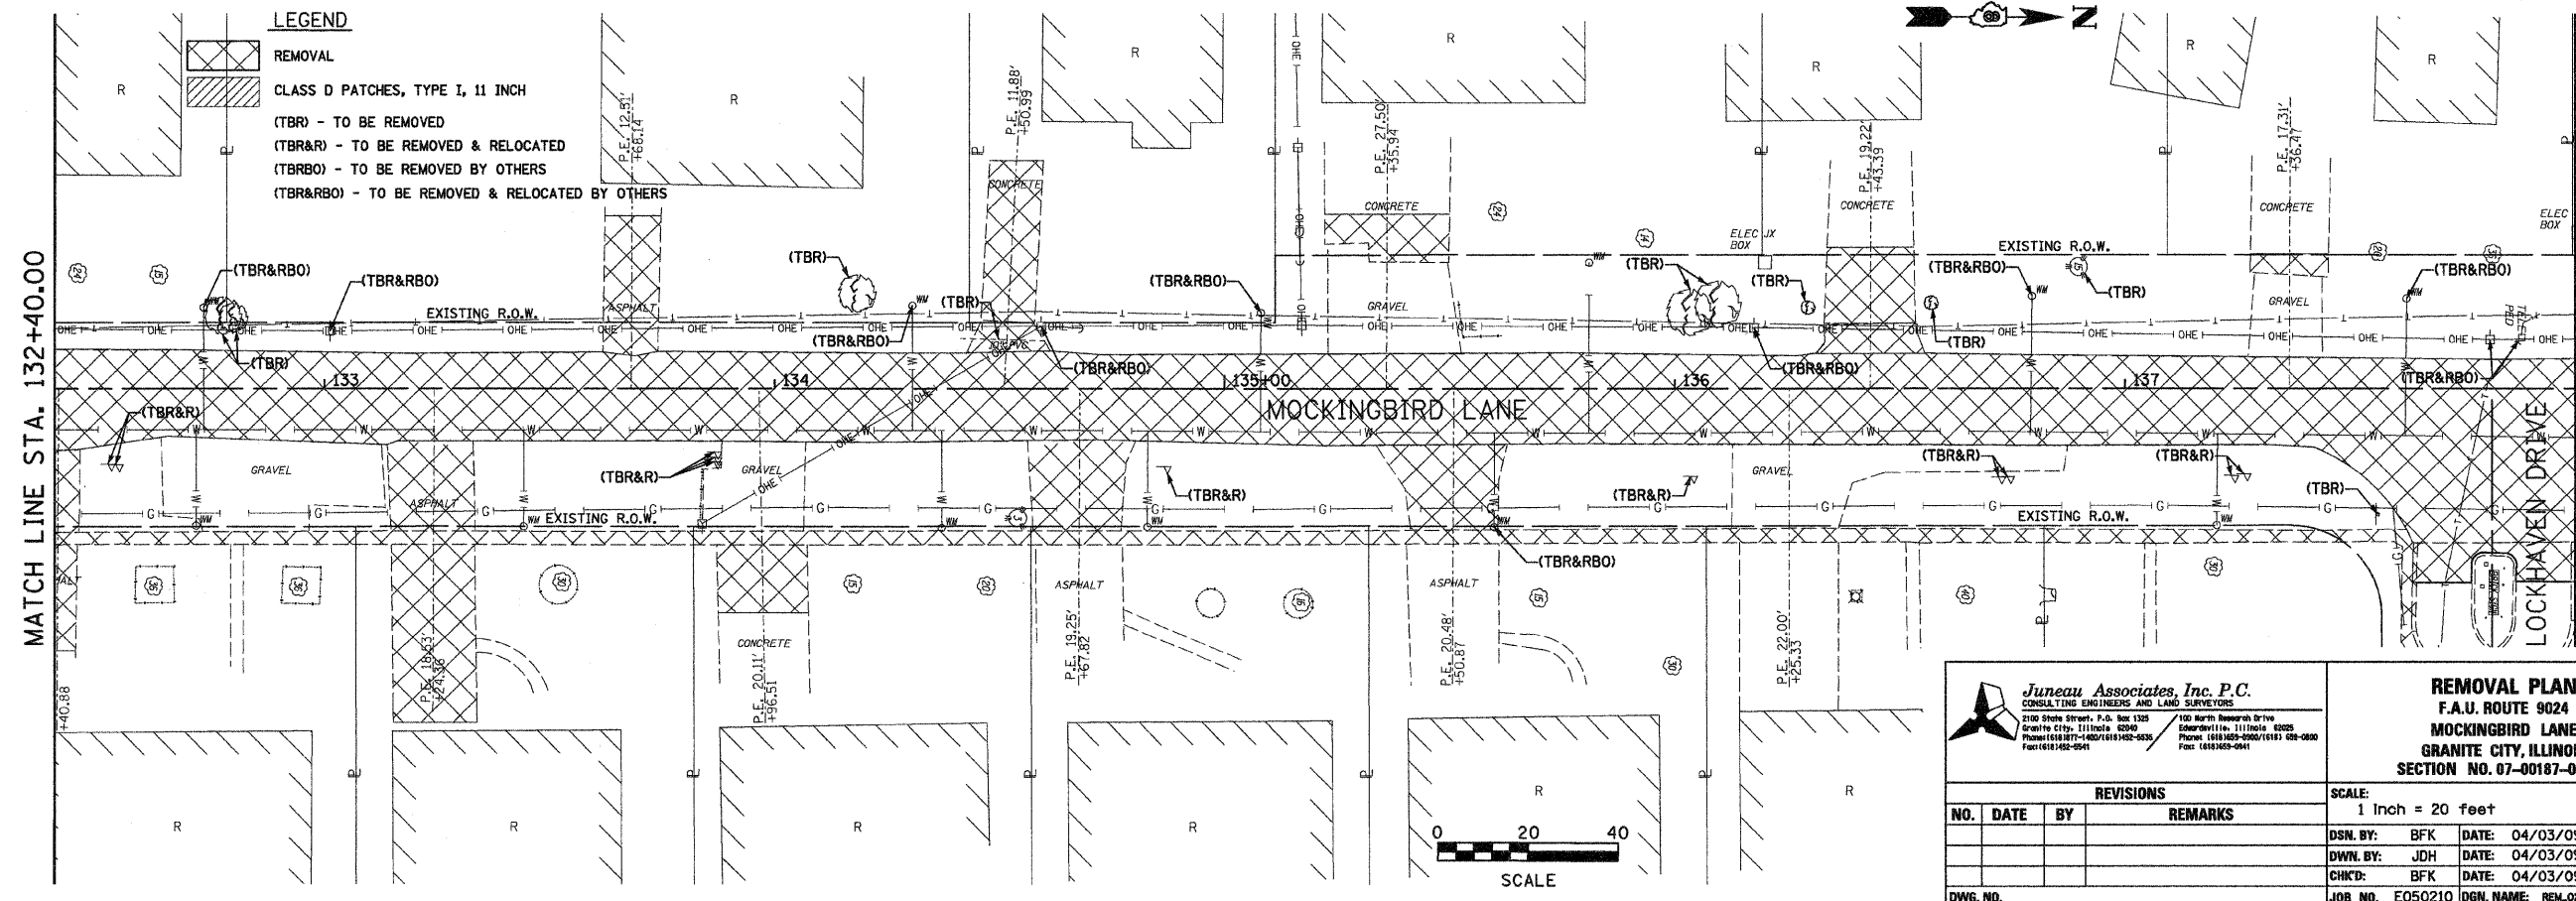

Juneau Associates, Inc. P.C.
CONSULTING ENGINEERS AND LAND SURVEYORS
2100 State Street, P.O. Box 1325 Granite City, Illinois 62040
Phone: (618) 937-1400 / (618) 932-0534 Fax: (618) 932-0541

REMOVAL PLAN
F.A.U. ROUTE 9024
MOCKINGBIRD LANE
GRANITE CITY, ILLINOIS
SECTION NO. 07-00187-02-RP

REVISIONS			
NO.	DATE	BY	REMARKS

SCALE: 1 Inch = 20 feet			
DSN. BY:	BFK	DATE:	04/03/09
DWN. BY:	JDH	DATE:	04/03/09
CHKD:	BFK	DATE:	04/03/09
DWG. NO.	E050210	DGN. NAME:	REM.02
			SHEET 58
			OF 111 SHTS