


F.A.U. RTE.	SECTION	COUNTY	TOTAL SHEETS	SHEET NO.
9024	07-00187-02-RP	MADISON	111	60
FED. ROAD DIST. NO.	ILLINOIS	FED. AID PROJECT		

CONTRACT NO. 97376

BY	DATE
SURVEYED	
PLOTTED	
NOTE BOOK	
TEMPLATE	
AREAS	
CHECKED	
NO.	


MATCH LINE STA. 11+00.00 (SEE SHEET 59)

MATCH LINE STA. 16+60.00

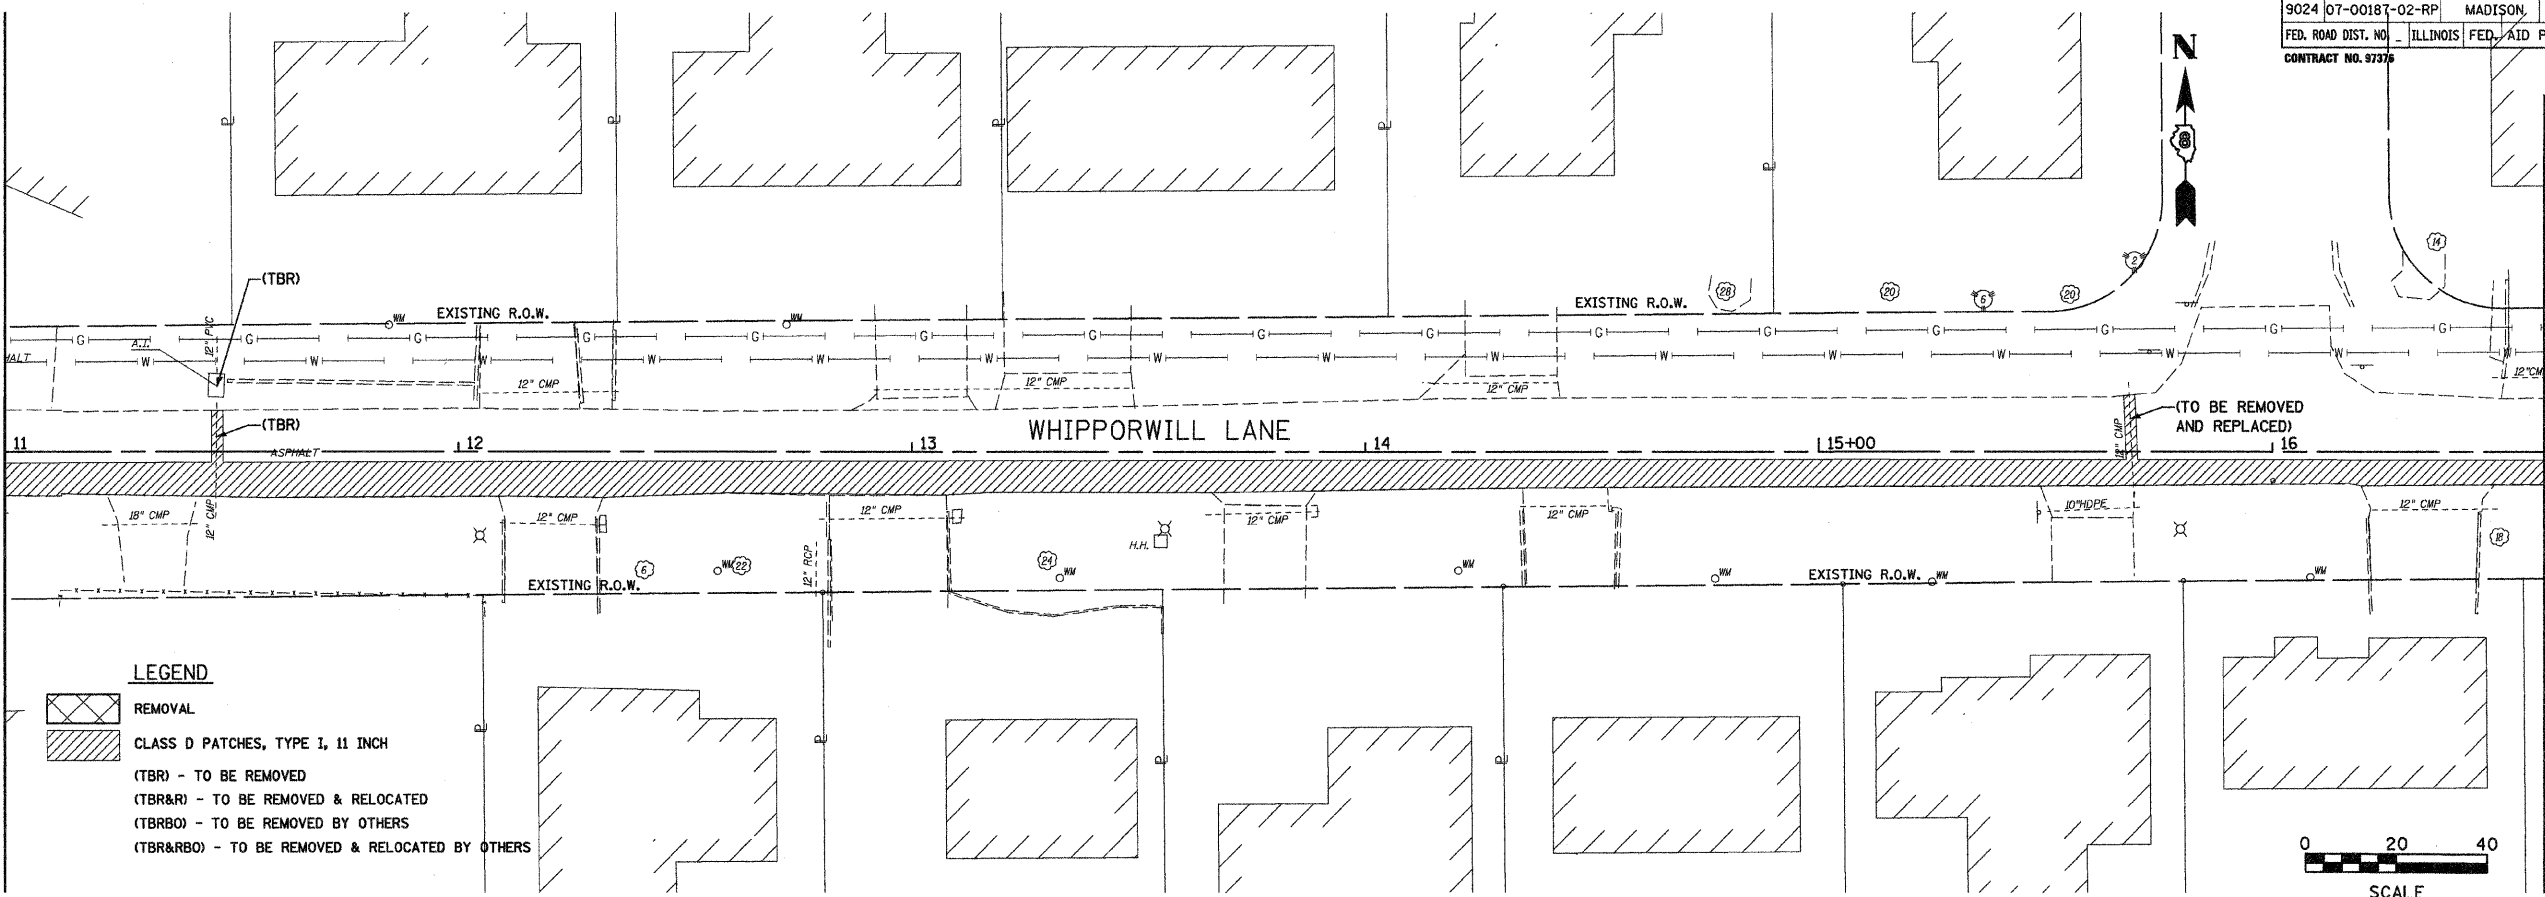

BY	DATE
SURVEYED	
PLOTTED	
NOTE BOOK	
TEMPLATE	
AREAS	
CHECKED	
NO.	

MATCH LINE STA. 16+60.00

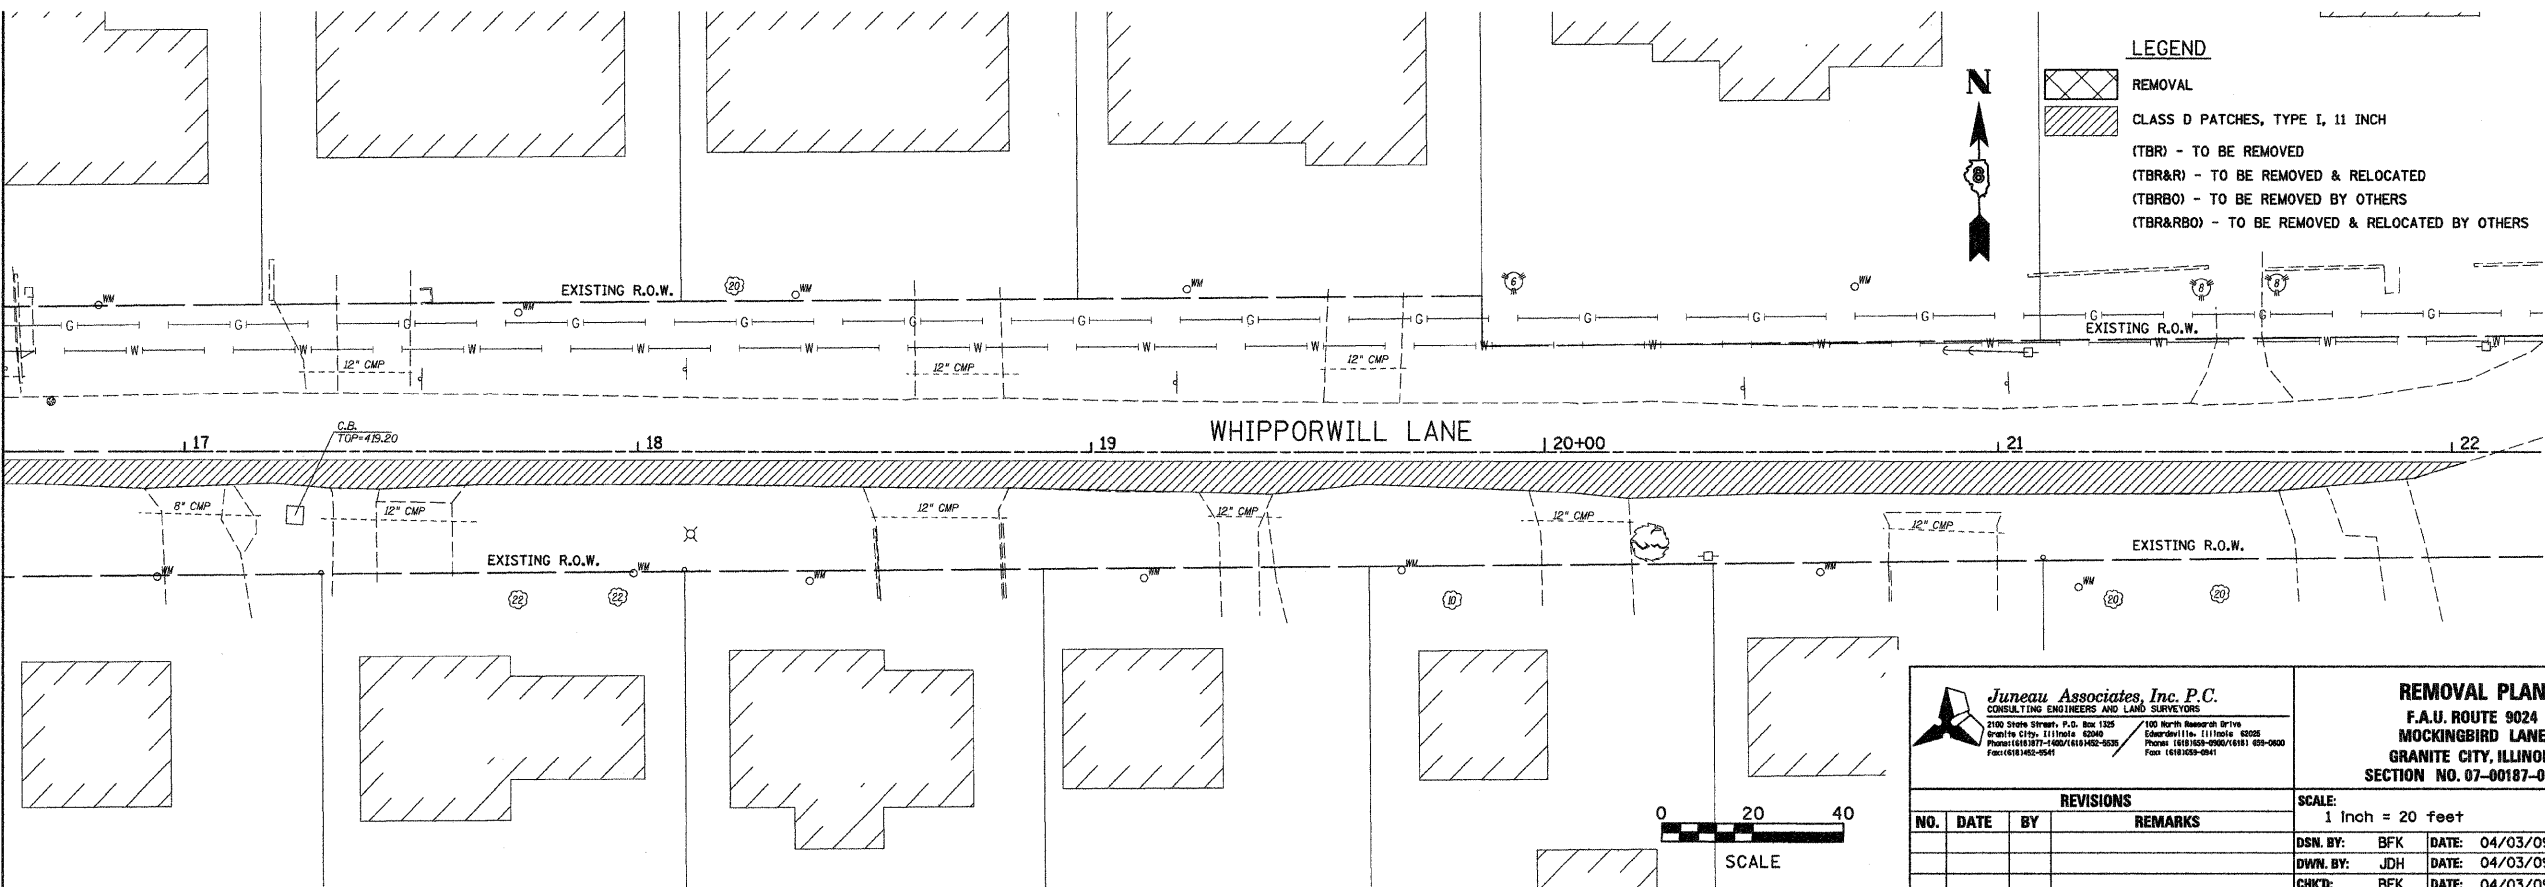

**Juneau Associates, Inc. P.C.**  
 CONSULTING ENGINEERS AND LAND SURVEYORS  
 2100 State Street, P.O. Box 1325  
 Granite City, Illinois 62040  
 Phone: (618) 937-1400 / (618) 932-9530  
 Fax: (618) 932-9541

**REMOVAL PLAN**  
 F.A.U. ROUTE 9024  
 MOCKINGBIRD LANE  
 GRANITE CITY, ILLINOIS  
 SECTION NO. 07-00187-02-RP

REVISIONS			
NO.	DATE	BY	REMARKS

SCALE: 1 Inch = 20 feet	
DSN. BY: BFK	DATE: 04/03/09
DWN. BY: JDH	DATE: 04/03/09
CHKD: BFK	DATE: 04/03/09
JOB NO. E050210	DGN. NAME: REM_04

SHEET  
60  
OF 111 SHTS