



F.A.U. RTE.	SECTION	COUNTY	TOTAL SHEETS	SHEET NO.
9024	07-00187-02-RP	MADISON	111	61
FED. ROAD DIST. NO. ...	ILLINOIS	FED. AID PROJECT		
CONTRACT NO. 97376				

**LEGEND**

 REMOVAL


 CLASS D PATCHES, TYPE I, 11 INCH

(TBR) - TO BE REMOVED

(TBR&R) - TO BE REMOVED & RELOCATED


(TBRBO) - TO BE REMOVED BY OTHERS

(TBR&RBO) - TO BE REMOVED & RELOCATED BY OTHERS

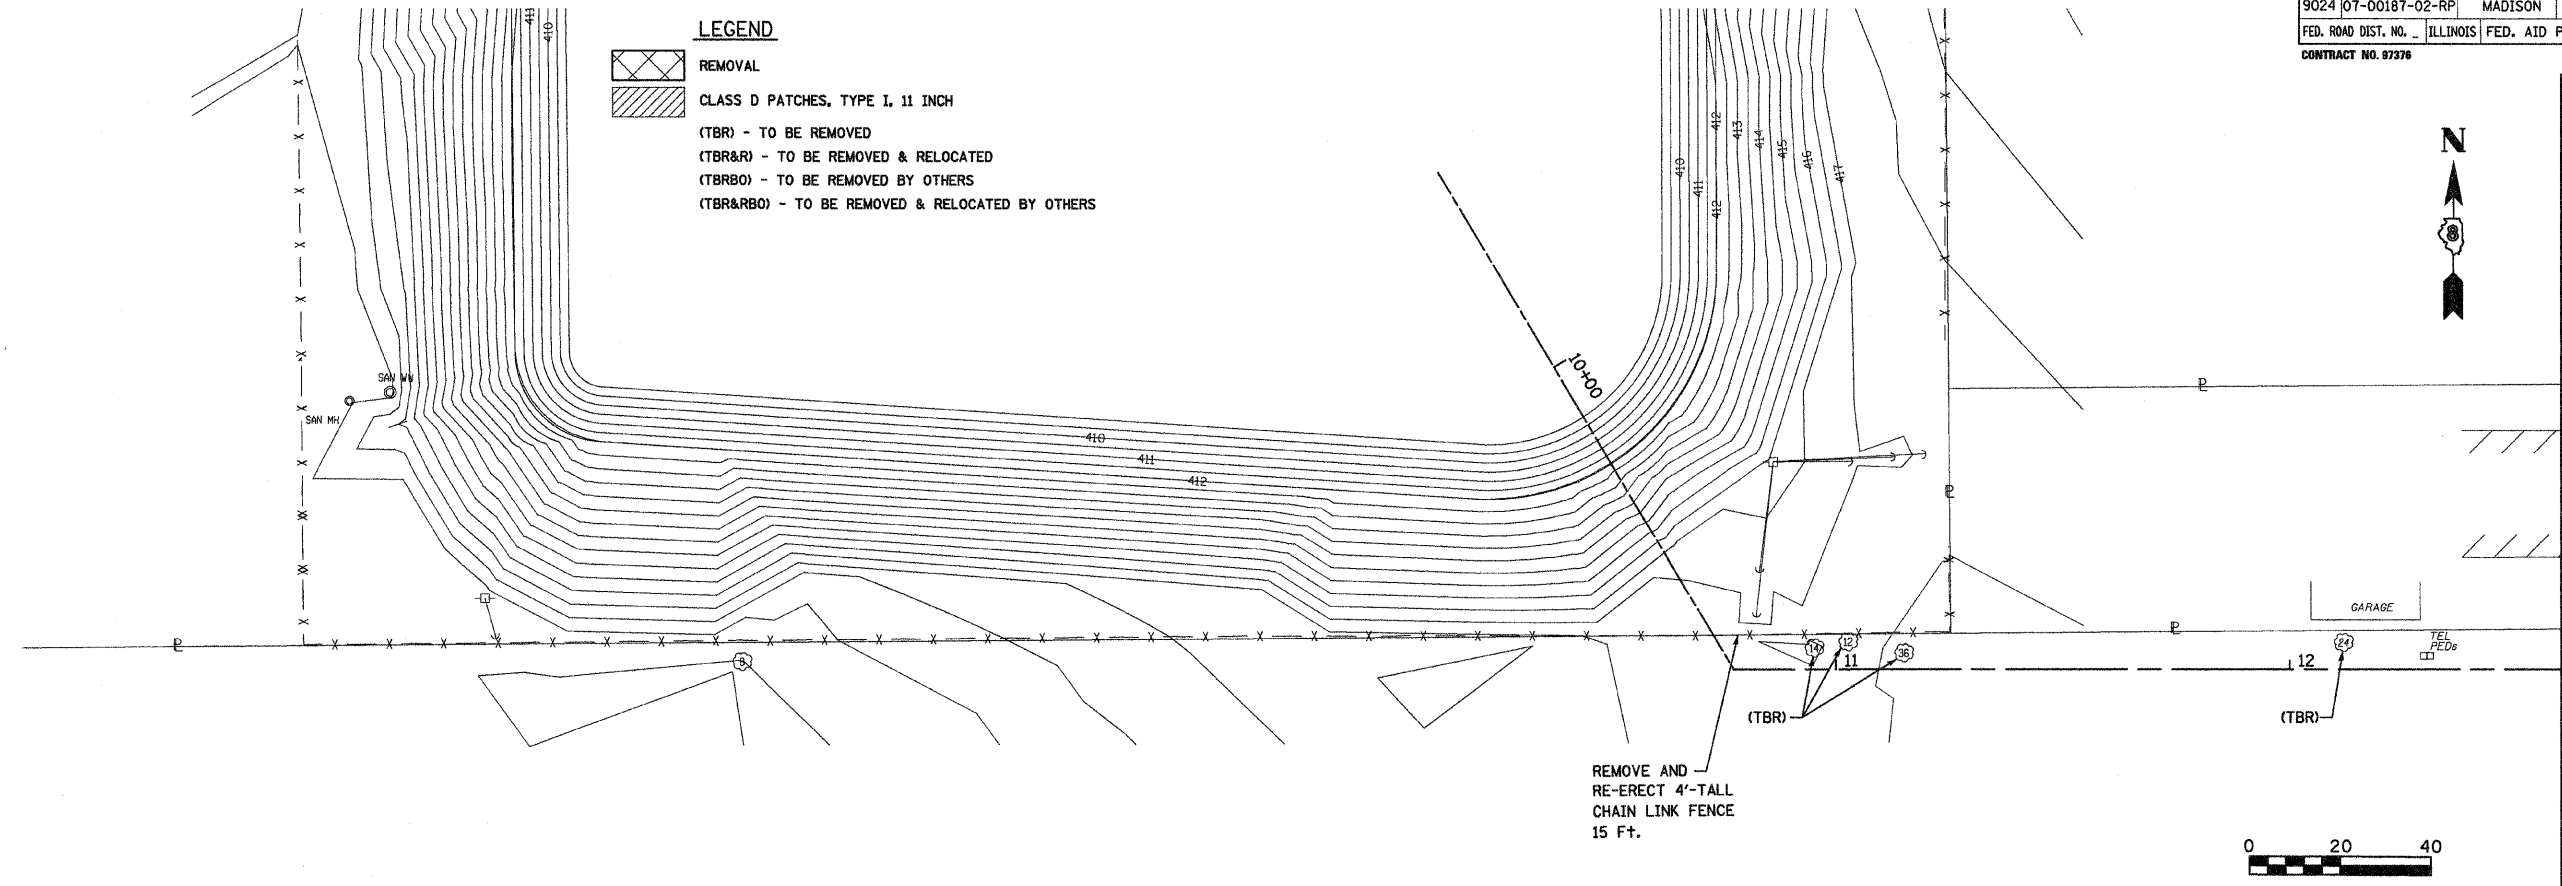

FINAL	SURVEYED	DATE
SURVEY	PLOTTED	
NOTE BOOK	TEMPLATE	
NO.	AREAS	CHECKED

ORIGINAL	SURVEYED	DATE
SURVEY	PLOTTED	
NOTE BOOK	TEMPLATE	
NO.	AREAS	CHECKED

 <b>Juneau Associates, Inc. P.C.</b> CONSULTING ENGINEERS AND LAND SURVEYORS <small>2100 State Street, P.O. Box 1325          Granite City, IL 62040          Phone: (618) 877-1400 / (618) 452-0535          Fax: (618) 452-0541</small>		<b>REMOVAL PLAN</b> <b>F.A.U. ROUTE 9024</b> <b>MOCKINGBIRD LANE</b> <b>GRANITE CITY, ILLINOIS</b> <b>SECTION NO. 07-00187-02-RP</b>																	
<table border="1"> <thead> <tr> <th colspan="4">REVISIONS</th> </tr> <tr> <th>NO.</th> <th>DATE</th> <th>BY</th> <th>REMARKS</th> </tr> </thead> <tbody> <tr> <td> </td> <td> </td> <td> </td> <td> </td> </tr> <tr> <td> </td> <td> </td> <td> </td> <td> </td> </tr> </tbody> </table>		REVISIONS				NO.	DATE	BY	REMARKS									SCALE: 1 Inch = 20 feet DSNL BY: BFK    DATE: 04/03/09 DWN BY: JDH    DATE: 04/03/09 CHKD: BFK    DATE: 04/03/09	
REVISIONS																			
NO.	DATE	BY	REMARKS																
DWG. NO.		JOB NO. E050210    DGN. NAME: REM_05    OF 111 SHTS																	