



F.A.U. RTE.	SECTION	COUNTY	TOTAL SHEETS	SHEET NO.
9024	07-00187-02-RP	MADISON	111	66
FED. ROAD DIST. NO. _		ILLINOIS FED. AID PROJECT		
CONTRACT NO. 07276				

FINAL SURVEYED SURVEY PLOTTED NOTE BOOK TEMPLATE AREAS CHECKED	BY	DATE
NO.		


ORIGINAL SURVEYED SURVEY PLOTTED NOTE BOOK TEMPLATE AREAS CHECKED	BY	DATE
NO.		

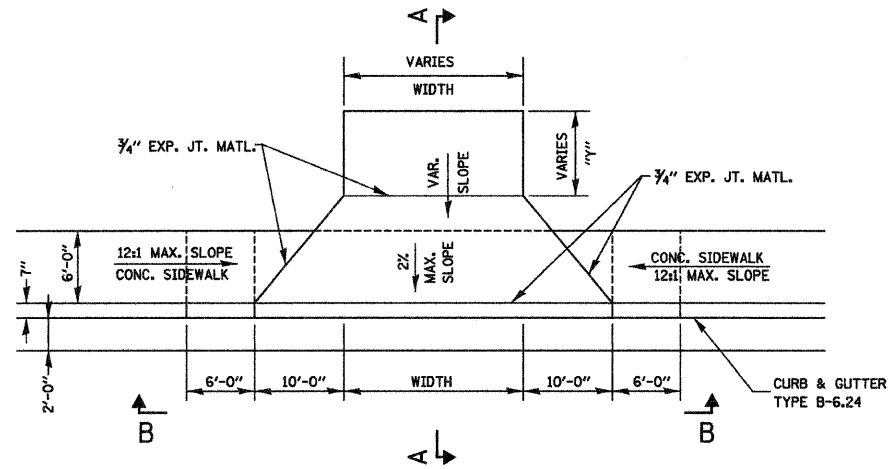

DRIVEWAY ENTRANCE DETAIL  
N.T.S.

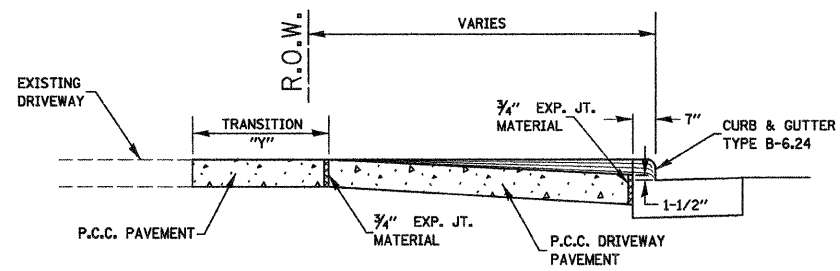

SECTION A-A  
N.T.S.

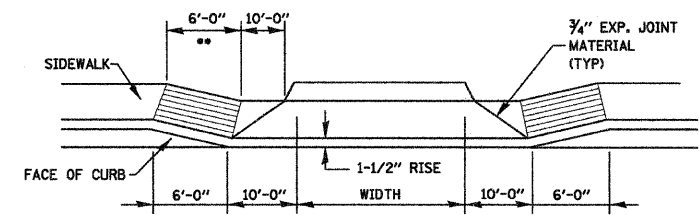

SECTION B-B  
N.T.S.

•• SLOPE SIDEWALK AT A 12:1 MAXIMUM TO MATCH DRIVEWAY APRON ELEVATION (TYPICAL BOTH SIDES)

<p><b>JunEAU Associates, Inc. P.C.</b> CONSULTING ENGINEERS AND LAND SURVEYORS 2500 State Street, P.O. Box 1325 Granite City, Illinois 62040 Phone: (618) 387-1400/(618) 382-8533 Fax: (618) 462-0541 100 North Research Drive Granite City, Illinois 62045 Phone: (618) 388-0900/(618) 695-0500 Fax: (618) 369-0941</p>		<p><b>ENTRANCE DETAILS</b> F.A.U. ROUTE 9024 MOCKINGBIRD LANE GRANITE CITY, ILLINOIS SECTION No. 07-00187-02-RP</p>													
<table border="1"> <thead> <tr> <th colspan="4">REVISIONS</th> </tr> <tr> <th>NO.</th> <th>DATE</th> <th>BY</th> <th>REMARKS</th> </tr> </thead> <tbody> <tr> <td> </td> <td> </td> <td> </td> <td> </td> </tr> </tbody> </table>		REVISIONS				NO.	DATE	BY	REMARKS					<p>SCALE: NOT TO SCALE</p>	
REVISIONS															
NO.	DATE	BY	REMARKS												
<table border="1"> <tr> <td>DSN. BY:</td> <td>BFK</td> <td>DATE:</td> <td>04/03/09</td> </tr> <tr> <td>DWN. BY:</td> <td>BFK</td> <td>DATE:</td> <td>04/03/09</td> </tr> <tr> <td>CHK'D:</td> <td>BFK</td> <td>DATE:</td> <td>04/03/09</td> </tr> </table>		DSN. BY:	BFK	DATE:	04/03/09	DWN. BY:	BFK	DATE:	04/03/09	CHK'D:	BFK	DATE:	04/03/09	<p>SHEET 66</p>	
DSN. BY:	BFK	DATE:	04/03/09												
DWN. BY:	BFK	DATE:	04/03/09												
CHK'D:	BFK	DATE:	04/03/09												
<p>DWG. NO.</p>		<p>JOB NO. E050210 DGN. NAME: ENTRDTL01 OF 111 SHTS</p>													