


FINL	SURVIED	BT	DATE
SVRY	PLTID		
NOTE	PLATE		
BOOK	AREAS		
NO.	CHECKED		

ORIGINAL	BY	DATE
SVRY		
NOTE		
BOOK		
NO.		

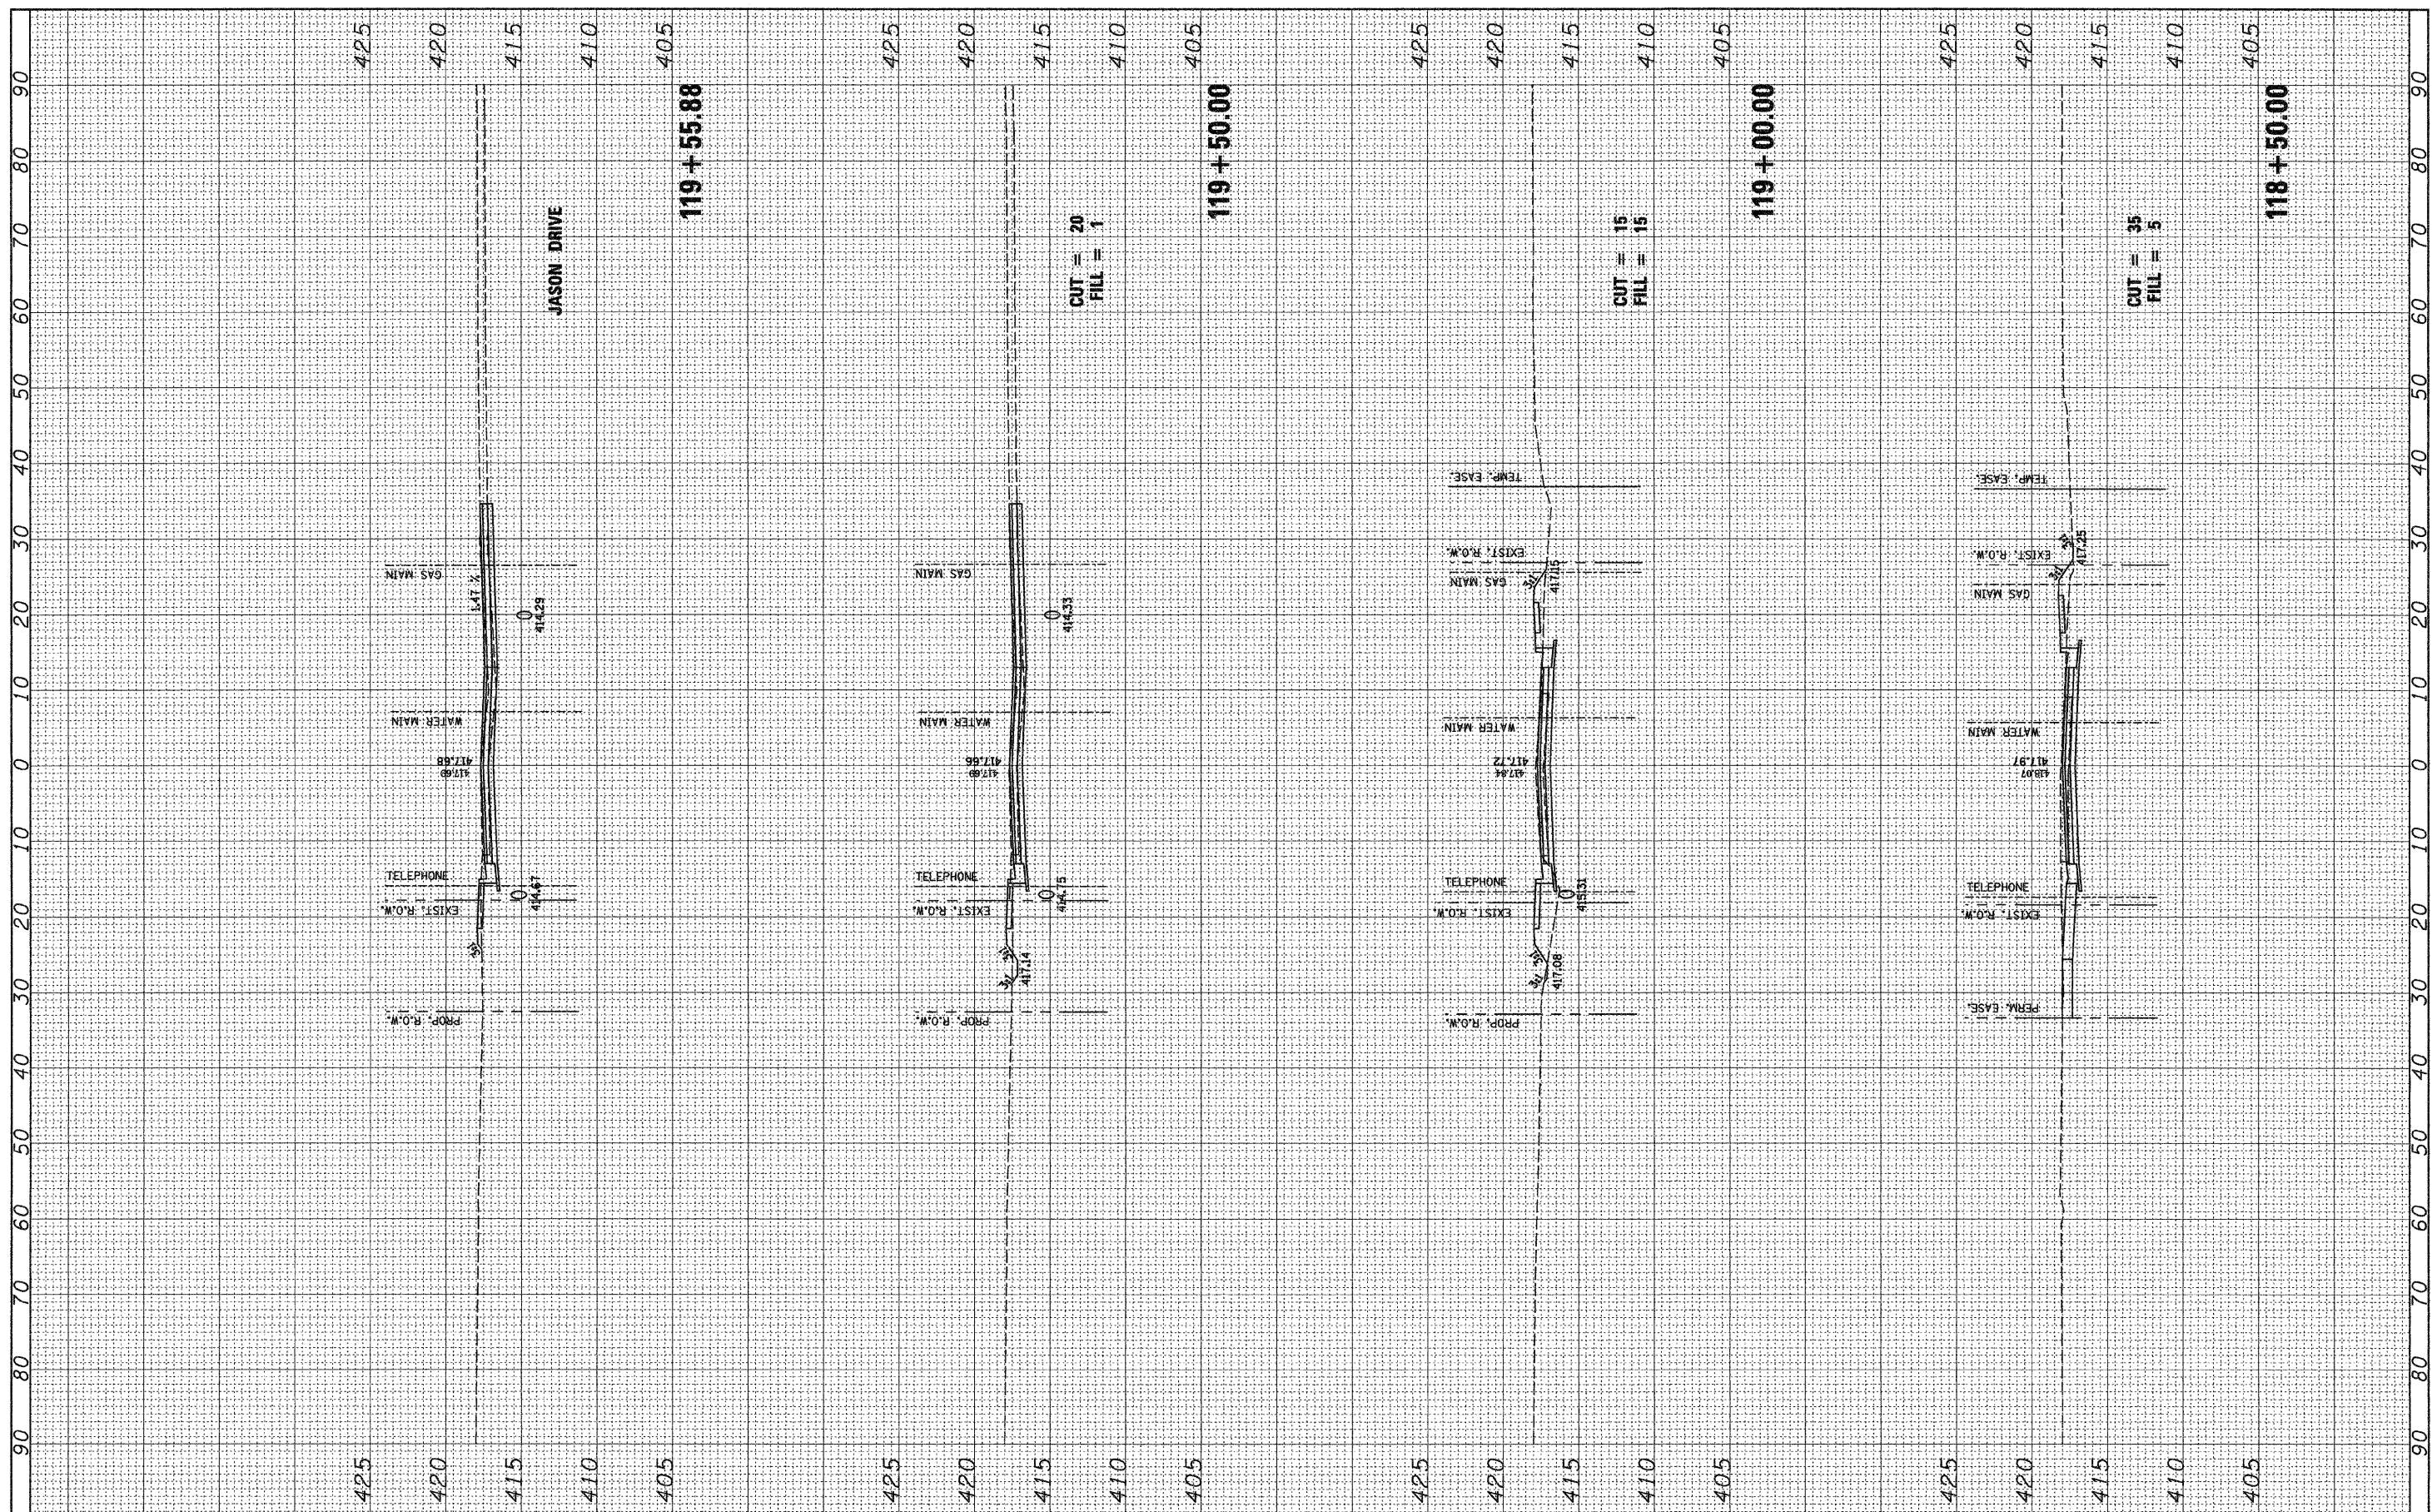

FILE NAME =	USER NAME = jernemj	DESIGNED -	REVISED -	<b>STATE OF ILLINOIS</b> <b>DEPARTMENT OF TRANSPORTATION</b>	<b>MOCKINGBIRD LANE</b>	F.A.L.I. RTE.	SECTION	COUNTY	TOTAL SHEETS	SHEET NO.	
#FILE#		DRAWN -	REVISED -			9024	07-00187-02-RP	MADISON	111	73	
		CHECKED -	REVISED -			CONTRACT NO. 97376					
		DATE - 04/03/09	REVISED -			FED. ROAD DIST. NO. ILLINOIS FED. AID PROJECT					
				SCALE:		SHEET NO. OF SHEETS		STA. 118+50.00 TO STA. 119+56.68			