


FINAL SURVEY	SURVEYED	BY	DATE
NOTE BOOK	PLOTTED		
	TEMPLATE		
	AREAS		
	CHECKED		
NO.			

ORIGINAL SURVEY	SURVEYED	BY	DATE
NOTE BOOK	PLOTTED		
	TEMPLATE		
	AREAS		
	CHECKED		
NO.			

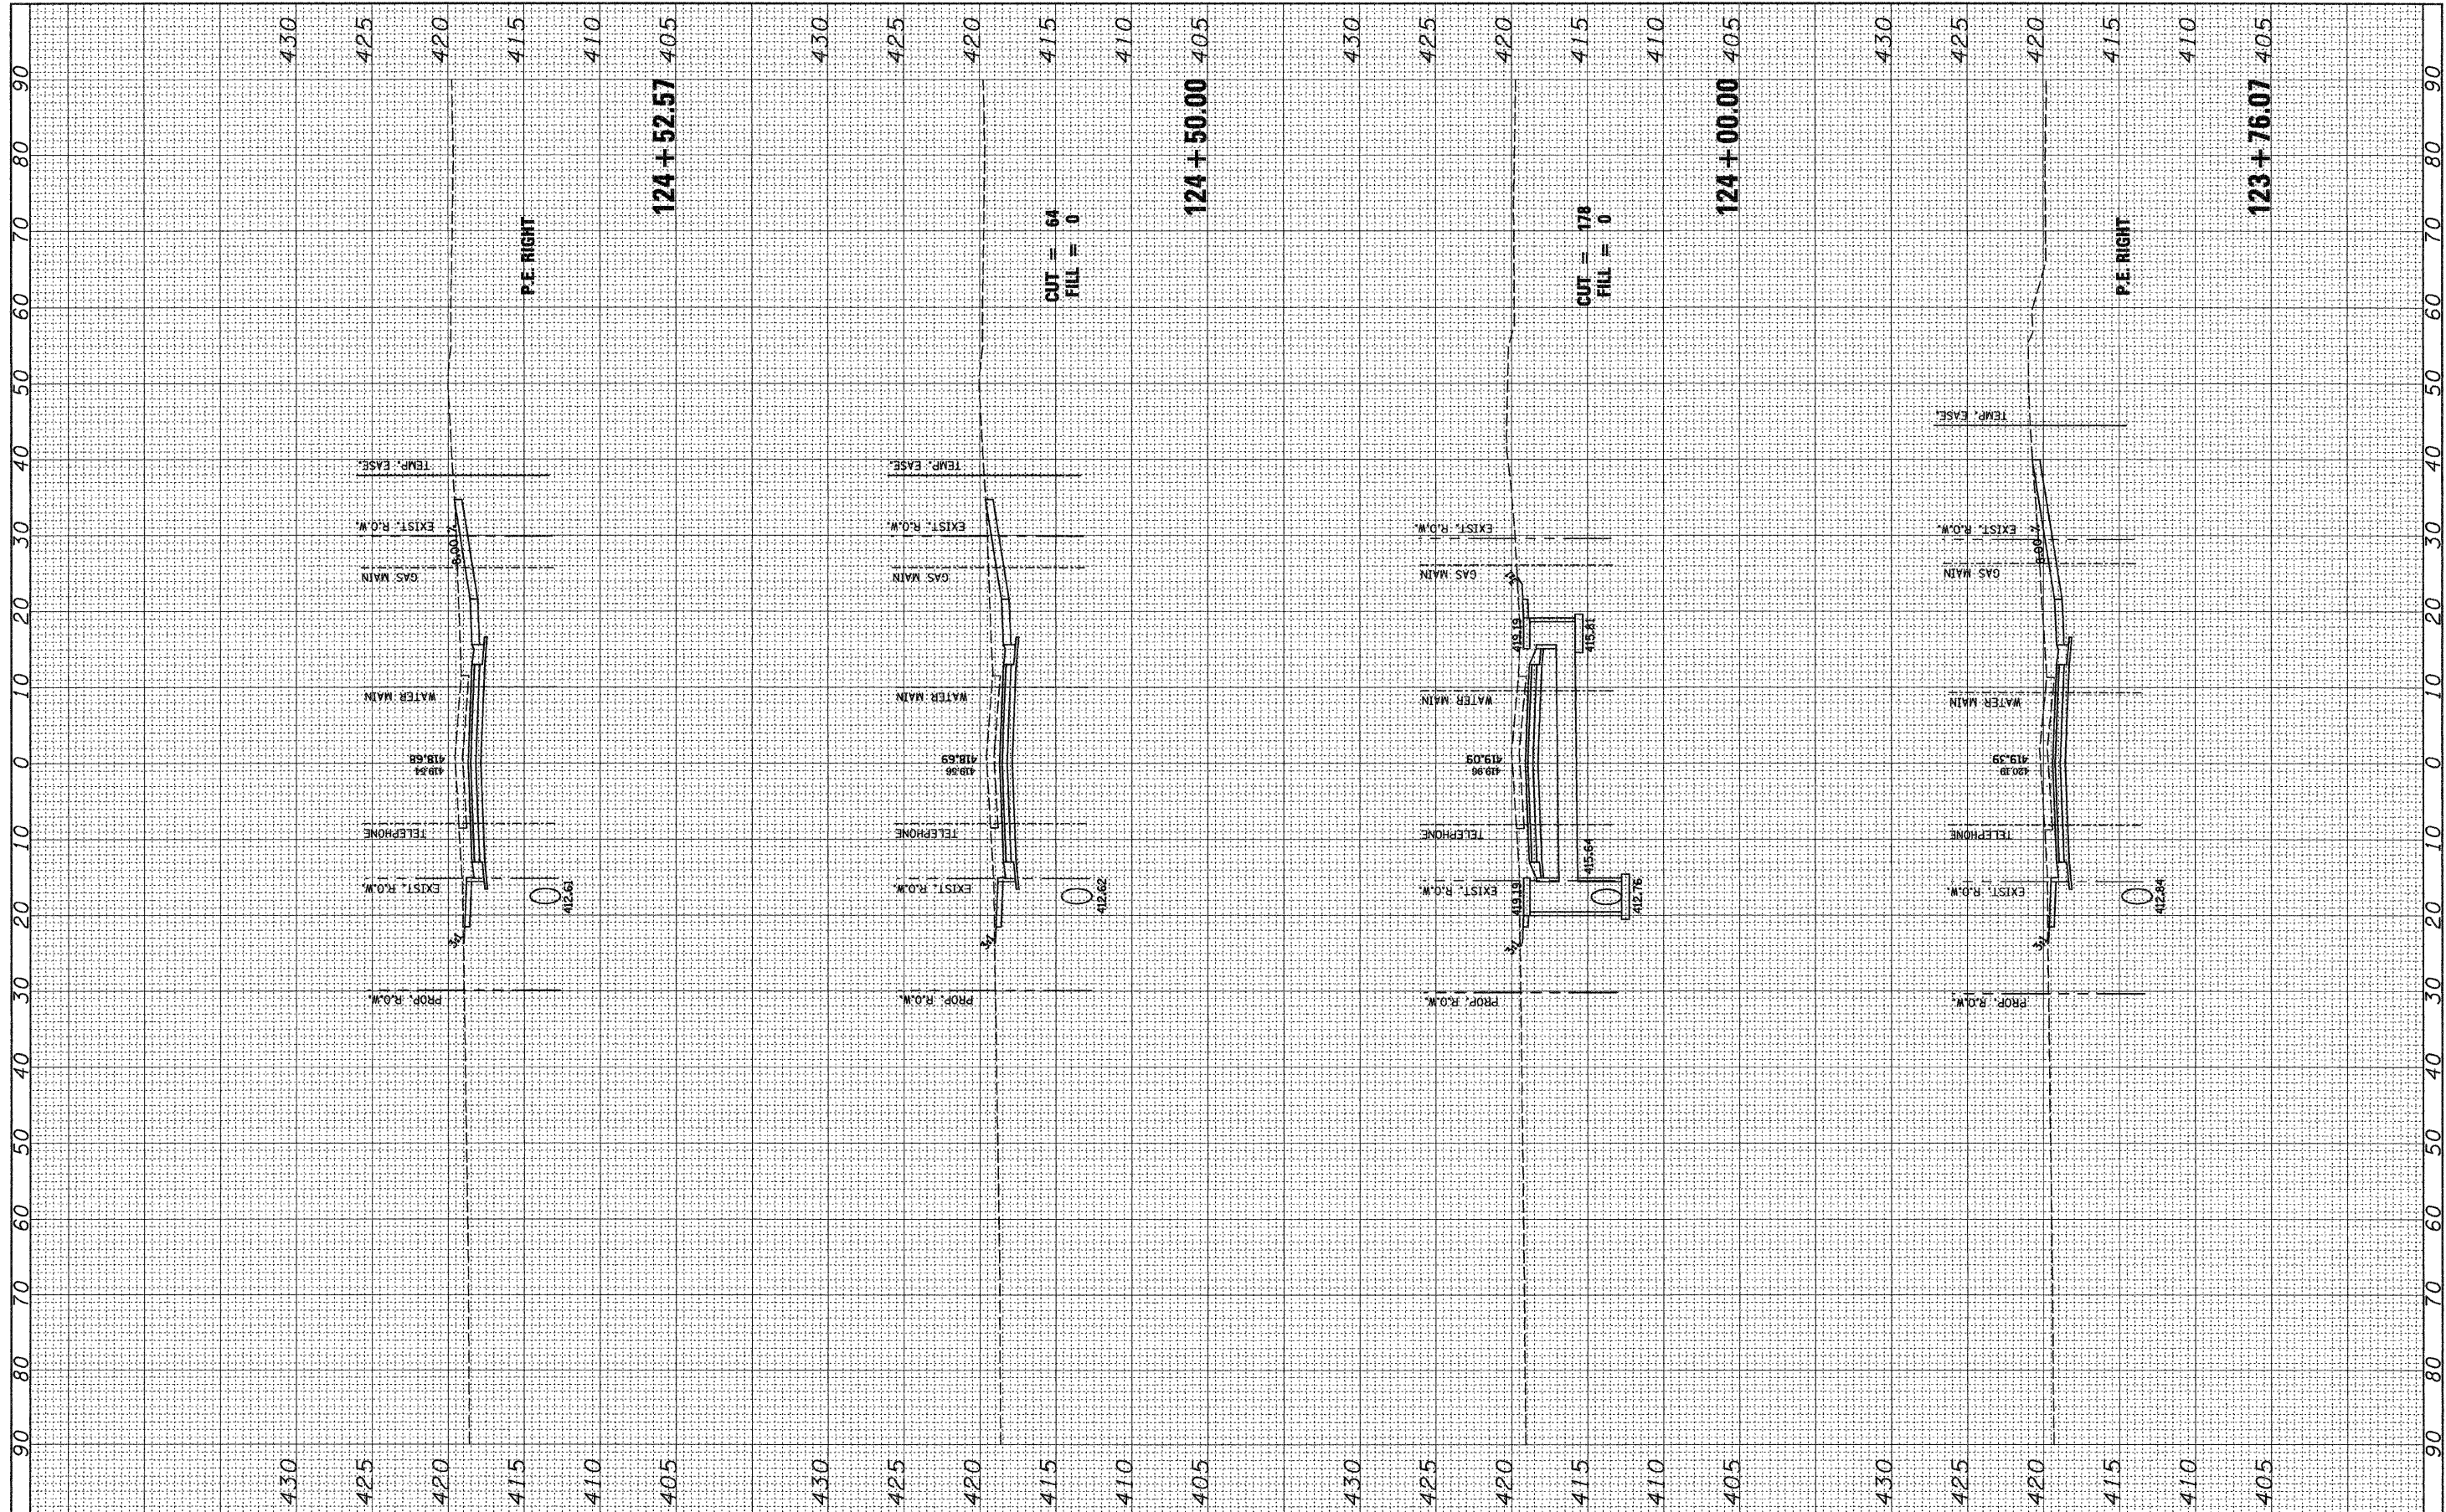

FILE NAME = #FILEL*	USER NAME = jeramy	DESIGNED -	REVISED -	STATE OF ILLINOIS DEPARTMENT OF TRANSPORTATION	MOCKINGBIRD LANE	F.A.U. RTE. 9024	SECTION 07-00187-02-RP	COUNTY MADISON	TOTAL SHEETS 111	SHEET NO. 77	
	PLOT SCALE = #SCALE*	DRAWN -	REVISED -			SCALE:	SHEET NO. OF SHEETS	STA. 123+76.07 TO STA. 124+52.57	FED. ROAD DIST. NO.	ILLINOIS FED. AID PROJECT	CONTRACT NO. 97376
	PLOT DATE = 4/3/2009	CHECKED -	REVISED -								
		DATE - 04/03/09	REVISED -								