


FINAL SURVEY	SURVEYED	BY	DATE
NOTE BOOK	PLOTTED		
AREAS CHECKED	TEMPLATE		
NO.	AREAS CHECKED		

ORIGINAL SURVEY	SURVEYED	BY	DATE
NOTE BOOK	PLOTTED		
AREAS CHECKED	TEMPLATE		
NO.	AREAS CHECKED		

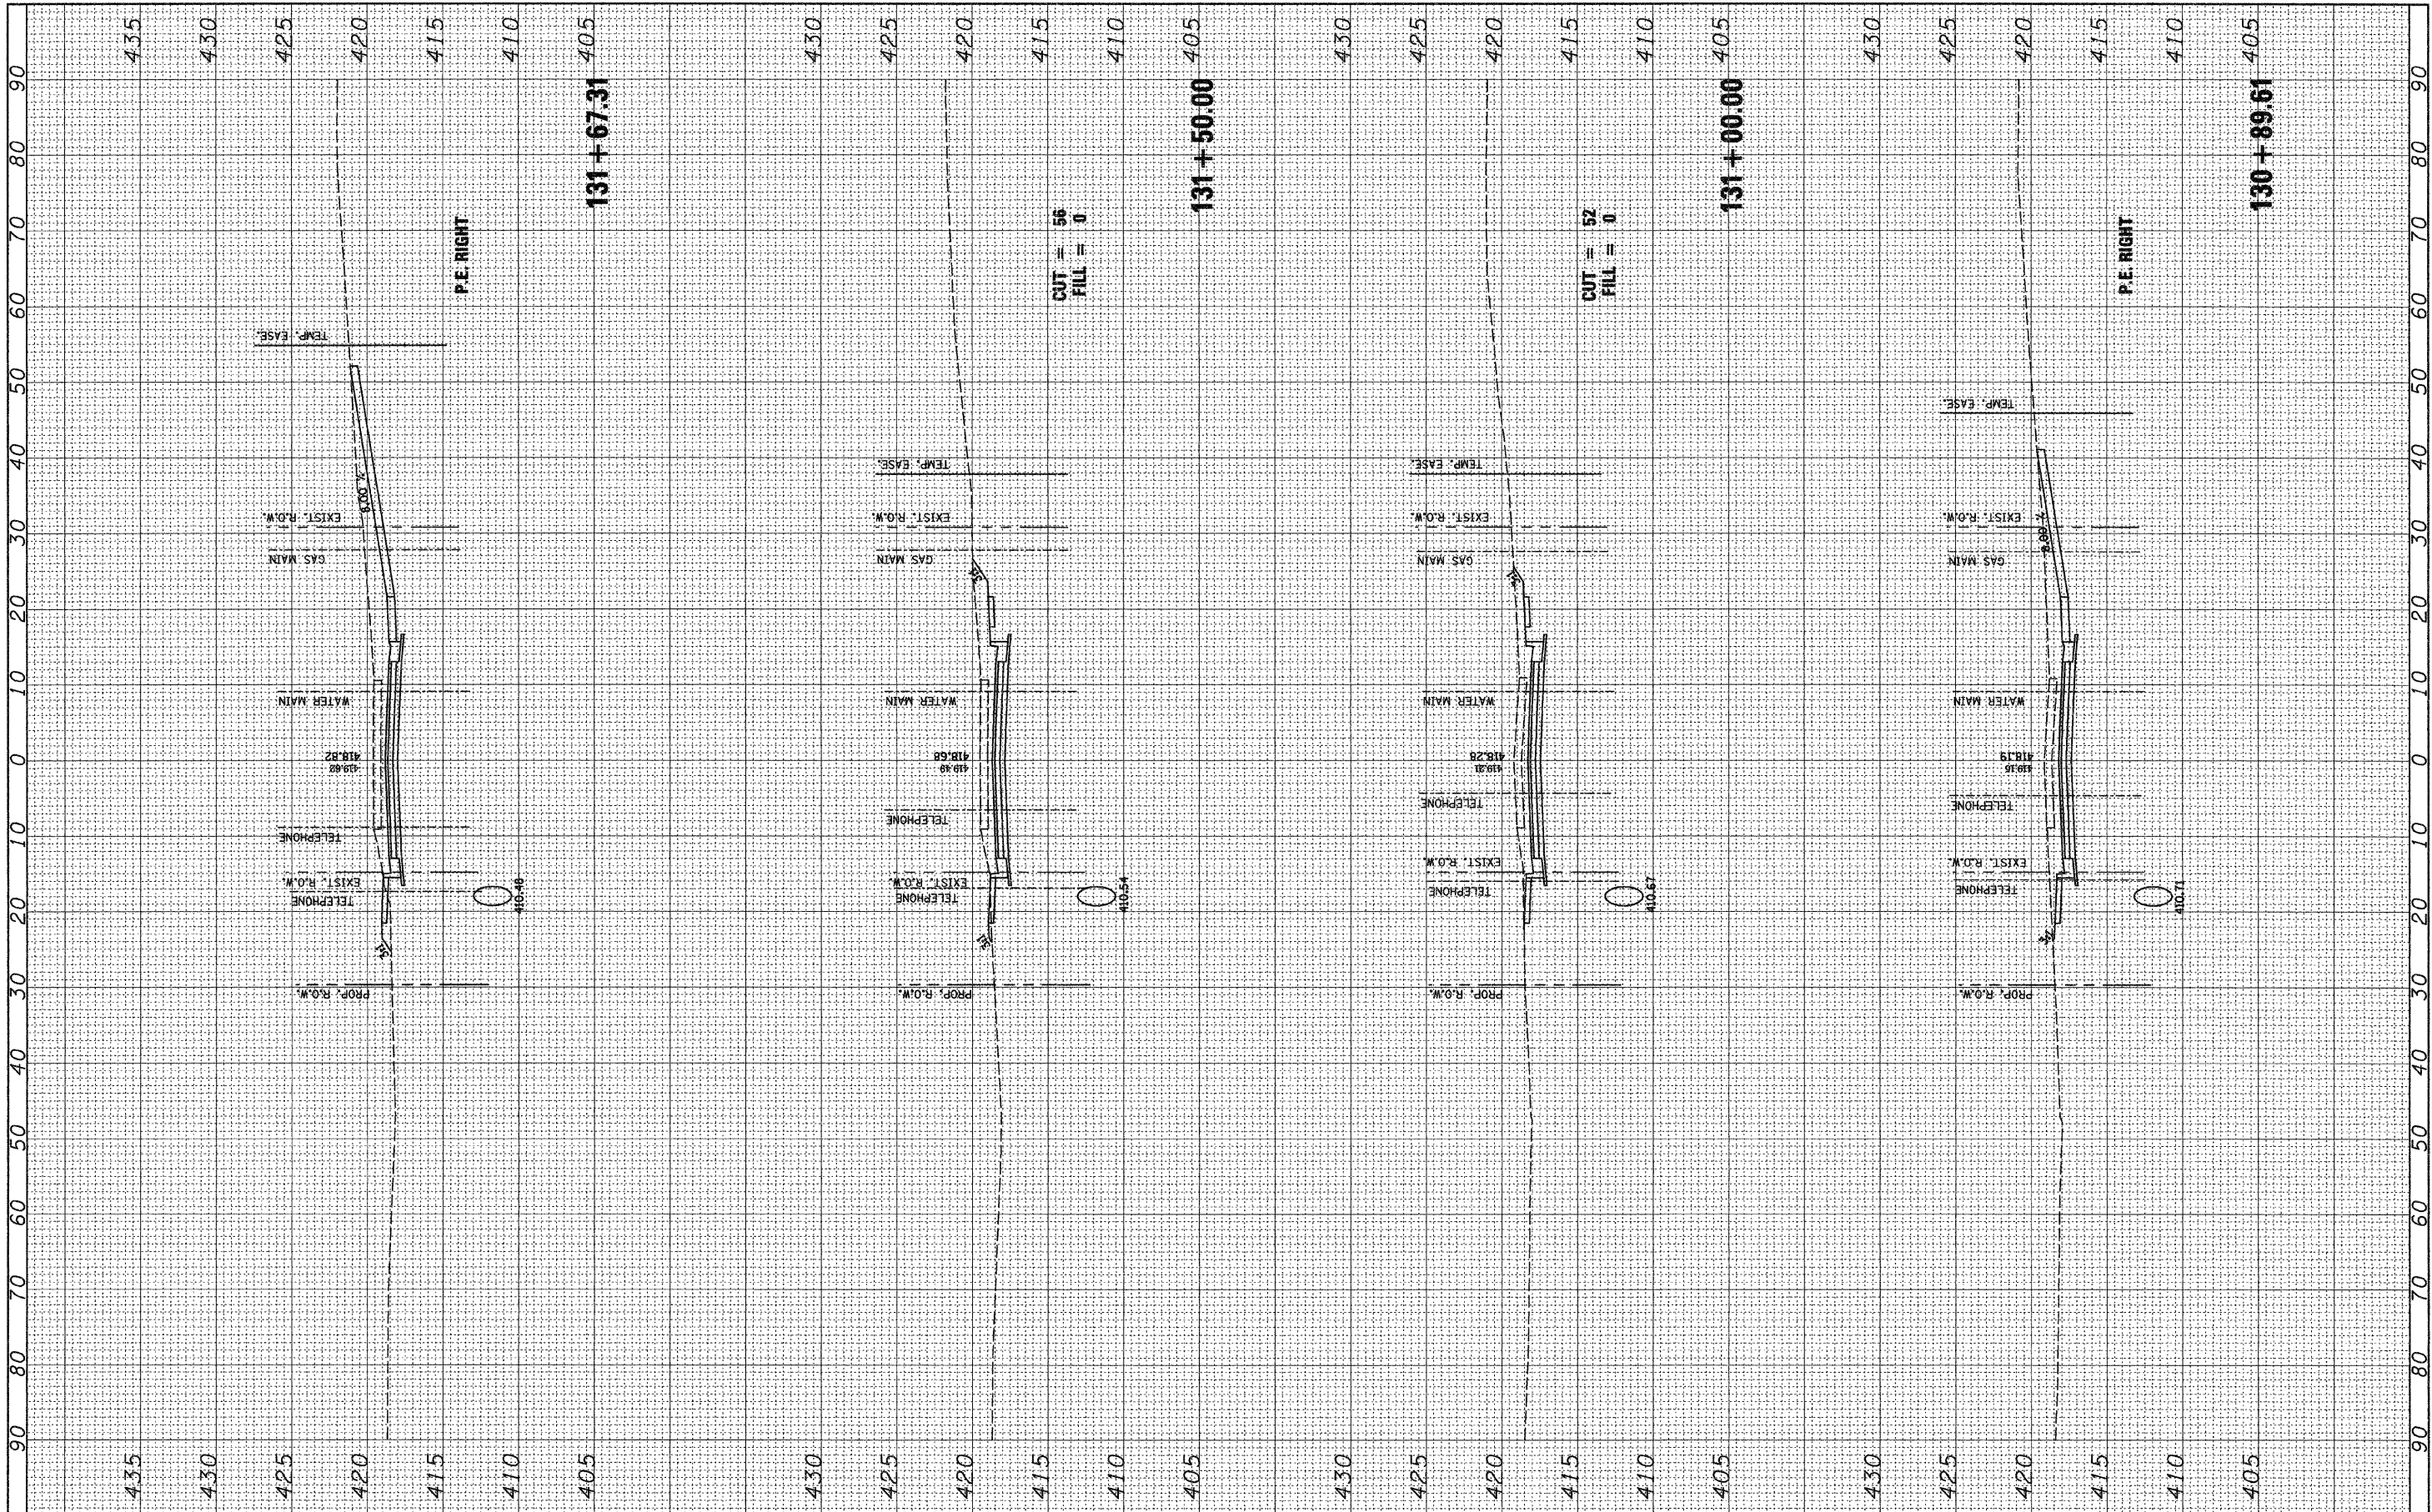

**STATE OF ILLINOIS
DEPARTMENT OF TRANSPORTATION**

MOCKINGBIRD LANE

FILE NAME =
#FILE#

USER NAME = jeramj
DESIGNED -
DRAWN -
CHECKED -
DATE = 04/03/09

REVISD -
REVISD -
REVISD -
REVISD -

PLOT SCALE = #SCALE#
PLOT DATE = 4/3/2009

SCALE: SHEET NO. OF SHEETS STA. 130+89.61 TO STA. 131+67.31

F.A.U. RTE. 9024 SECTION 07-00187-02-RP COUNTY MADISON TOTAL SHEETS 111 SHEET NO. 83 CONTRACT NO. 97376

FED. ROAD DIST. NO. ILLINOIS FED. AID PROJECT