


FINL	SURVY	BY	DATE
SURVY	PLOTTED		
NOTE BOOK	TEMP. DATE		
AREAS	CHECKED		
NO.			

ORIGINAL	SURVY	BY	DATE
SURVY	PLOTTED		
NOTE BOOK	TEMP. DATE		
AREAS	CHECKED		
NO.			

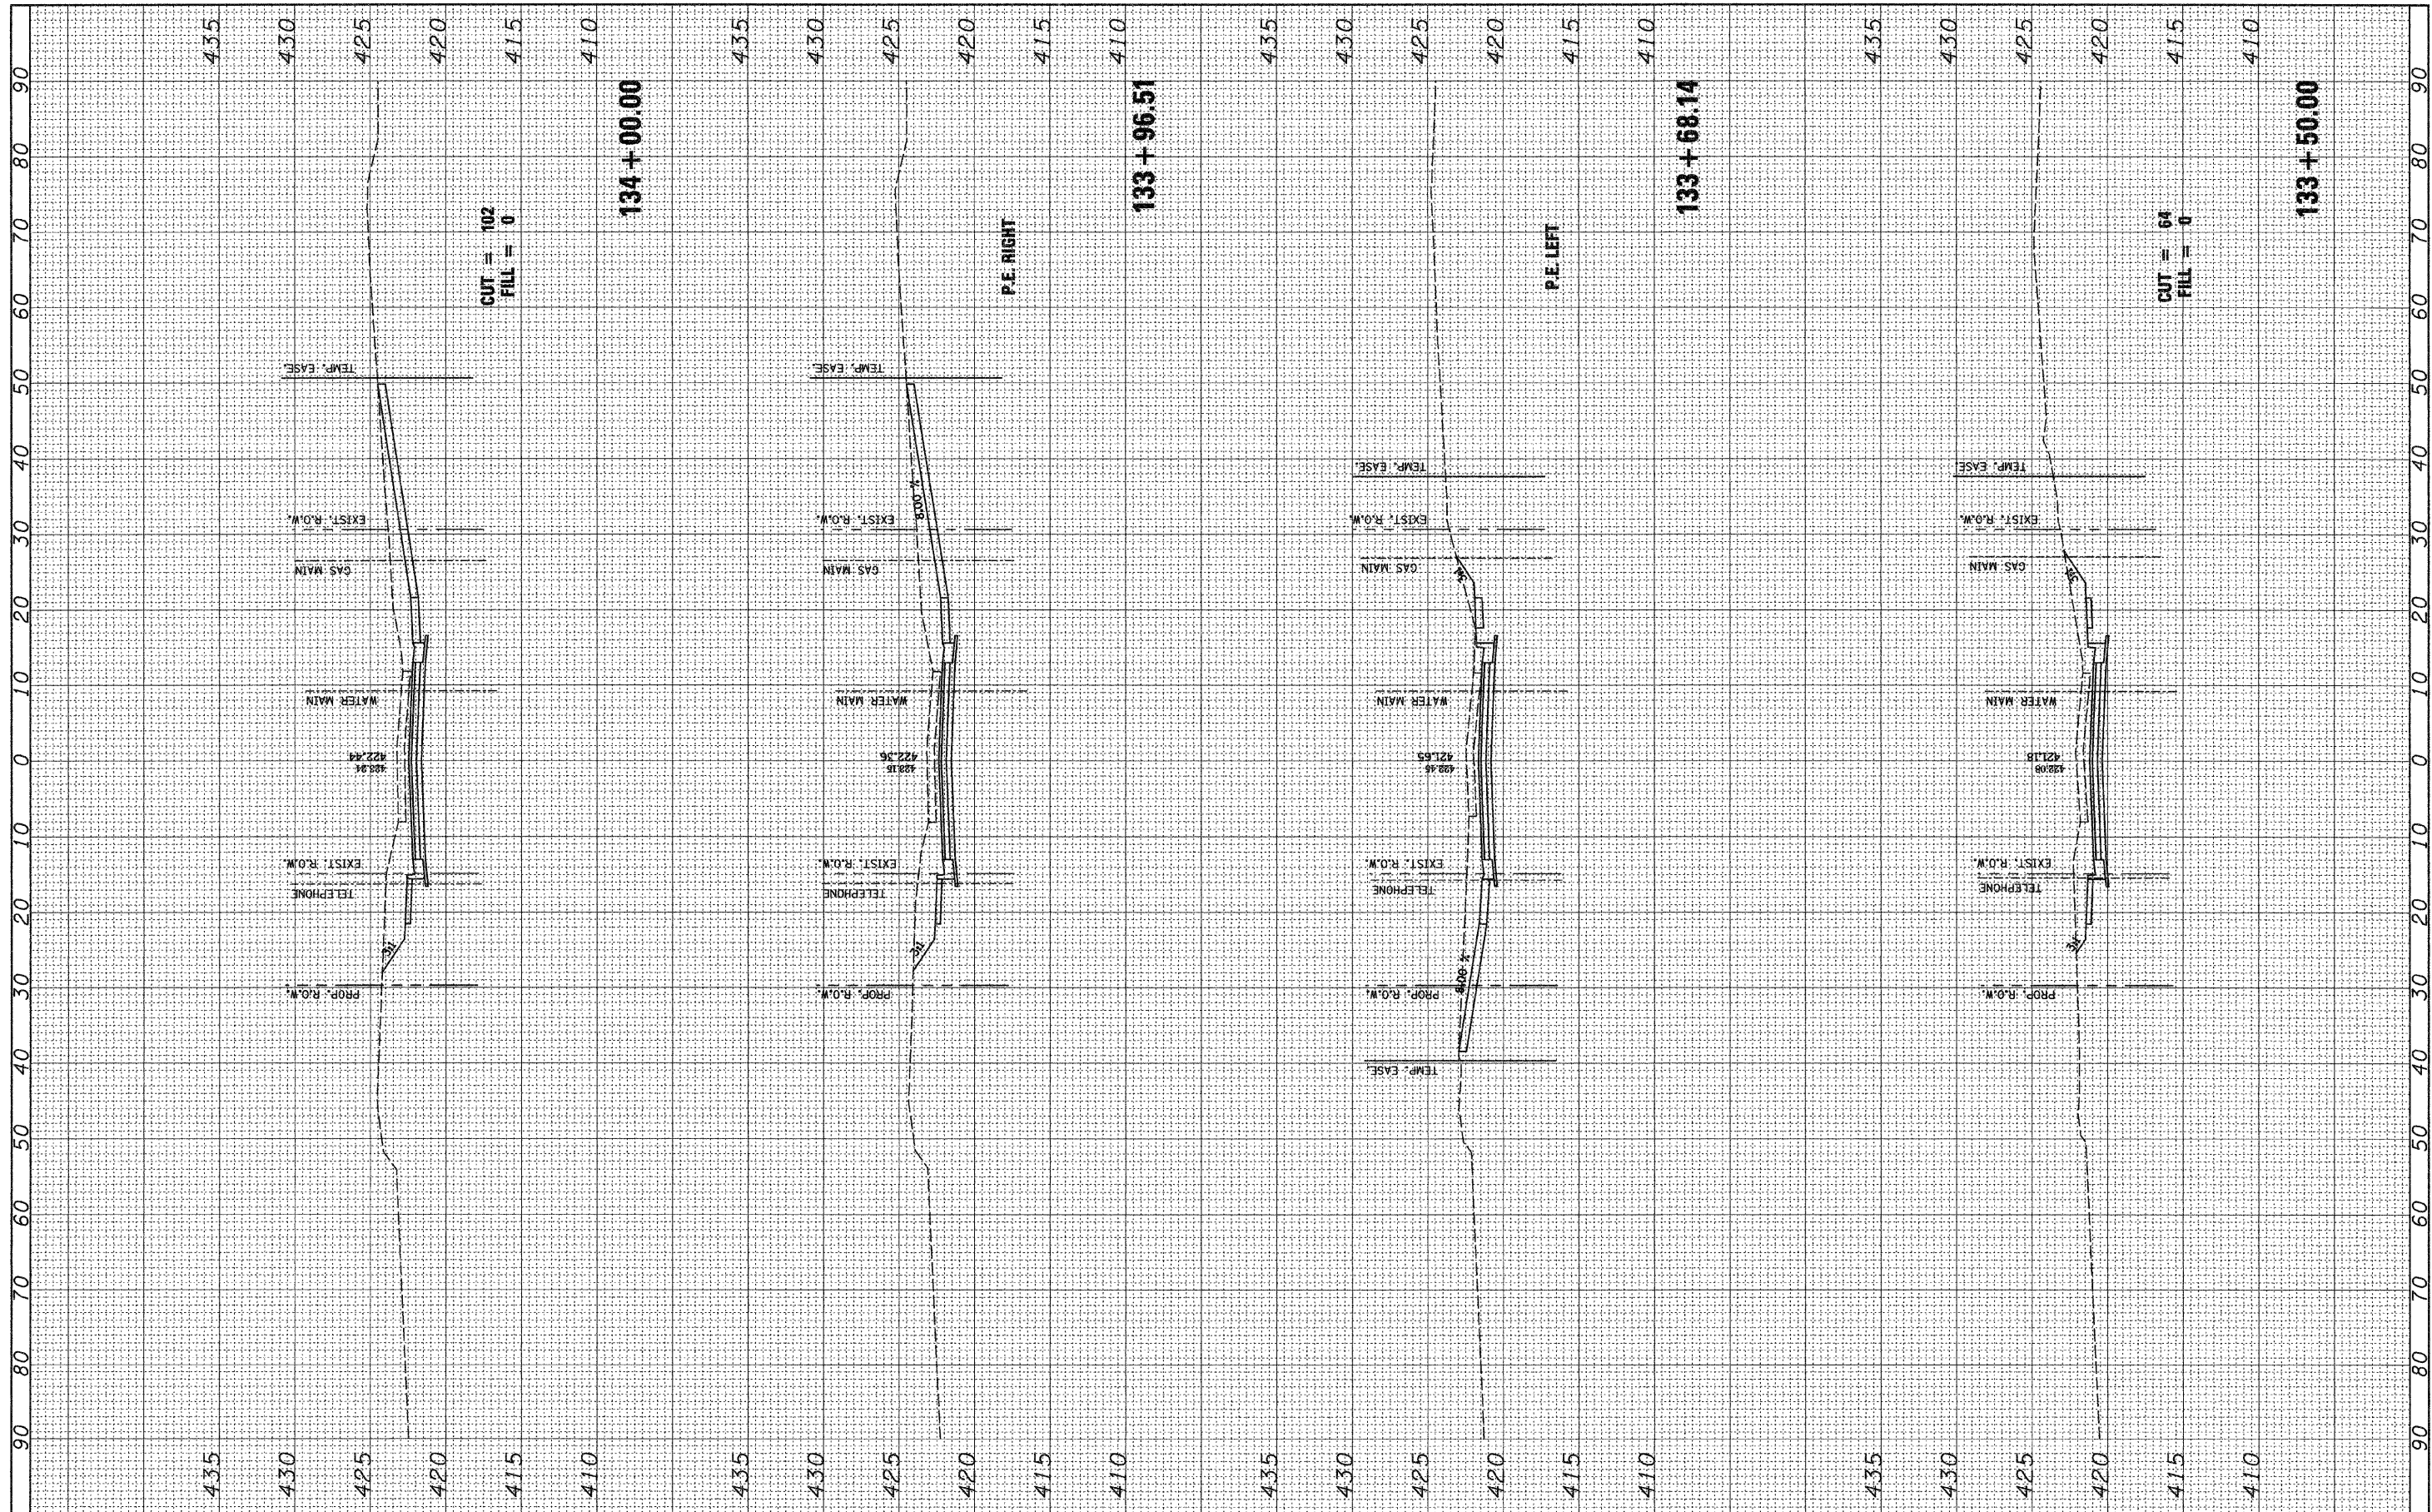

FILE NAME =	USER NAME = jeremy	DESIGNED -	REVISED -	STATE OF ILLINOIS DEPARTMENT OF TRANSPORTATION	MOCKINGBIRD LANE SCALE: SHEET NO. OF SHEETS STA. 133+50.00 TO STA. 134+00.00			F.A.J. RTE. 9024	SECTION 07-00187-02-RP	COUNTY MADISON	TOTAL SHEETS 111	SHEET NO. 86
#FILE#	PLOT SCALE = #SCALE#	DRAWN -	REVISED -					FED. ROAD DIST. NO.	ILLINOIS FED. AID PROJECT	CONTRACT NO. 97376		
	PLOT DATE = 4/3/2009	CHECKED -	REVISED -									
		DATE 04/03/09	REVISED -									