


FINAL SURVEY	SURVEYED	BY	DATE
NOTE BOOK	PLOTTED		
NO.	TEMPLATE		
	AREAS CHECKED		
	AREAS CHECKED		

ORIGINAL SURVEY	SURVEYED	BY	DATE
NOTE BOOK	PLOTTED		
NO.	TEMPLATE		
	AREAS CHECKED		
	AREAS CHECKED		

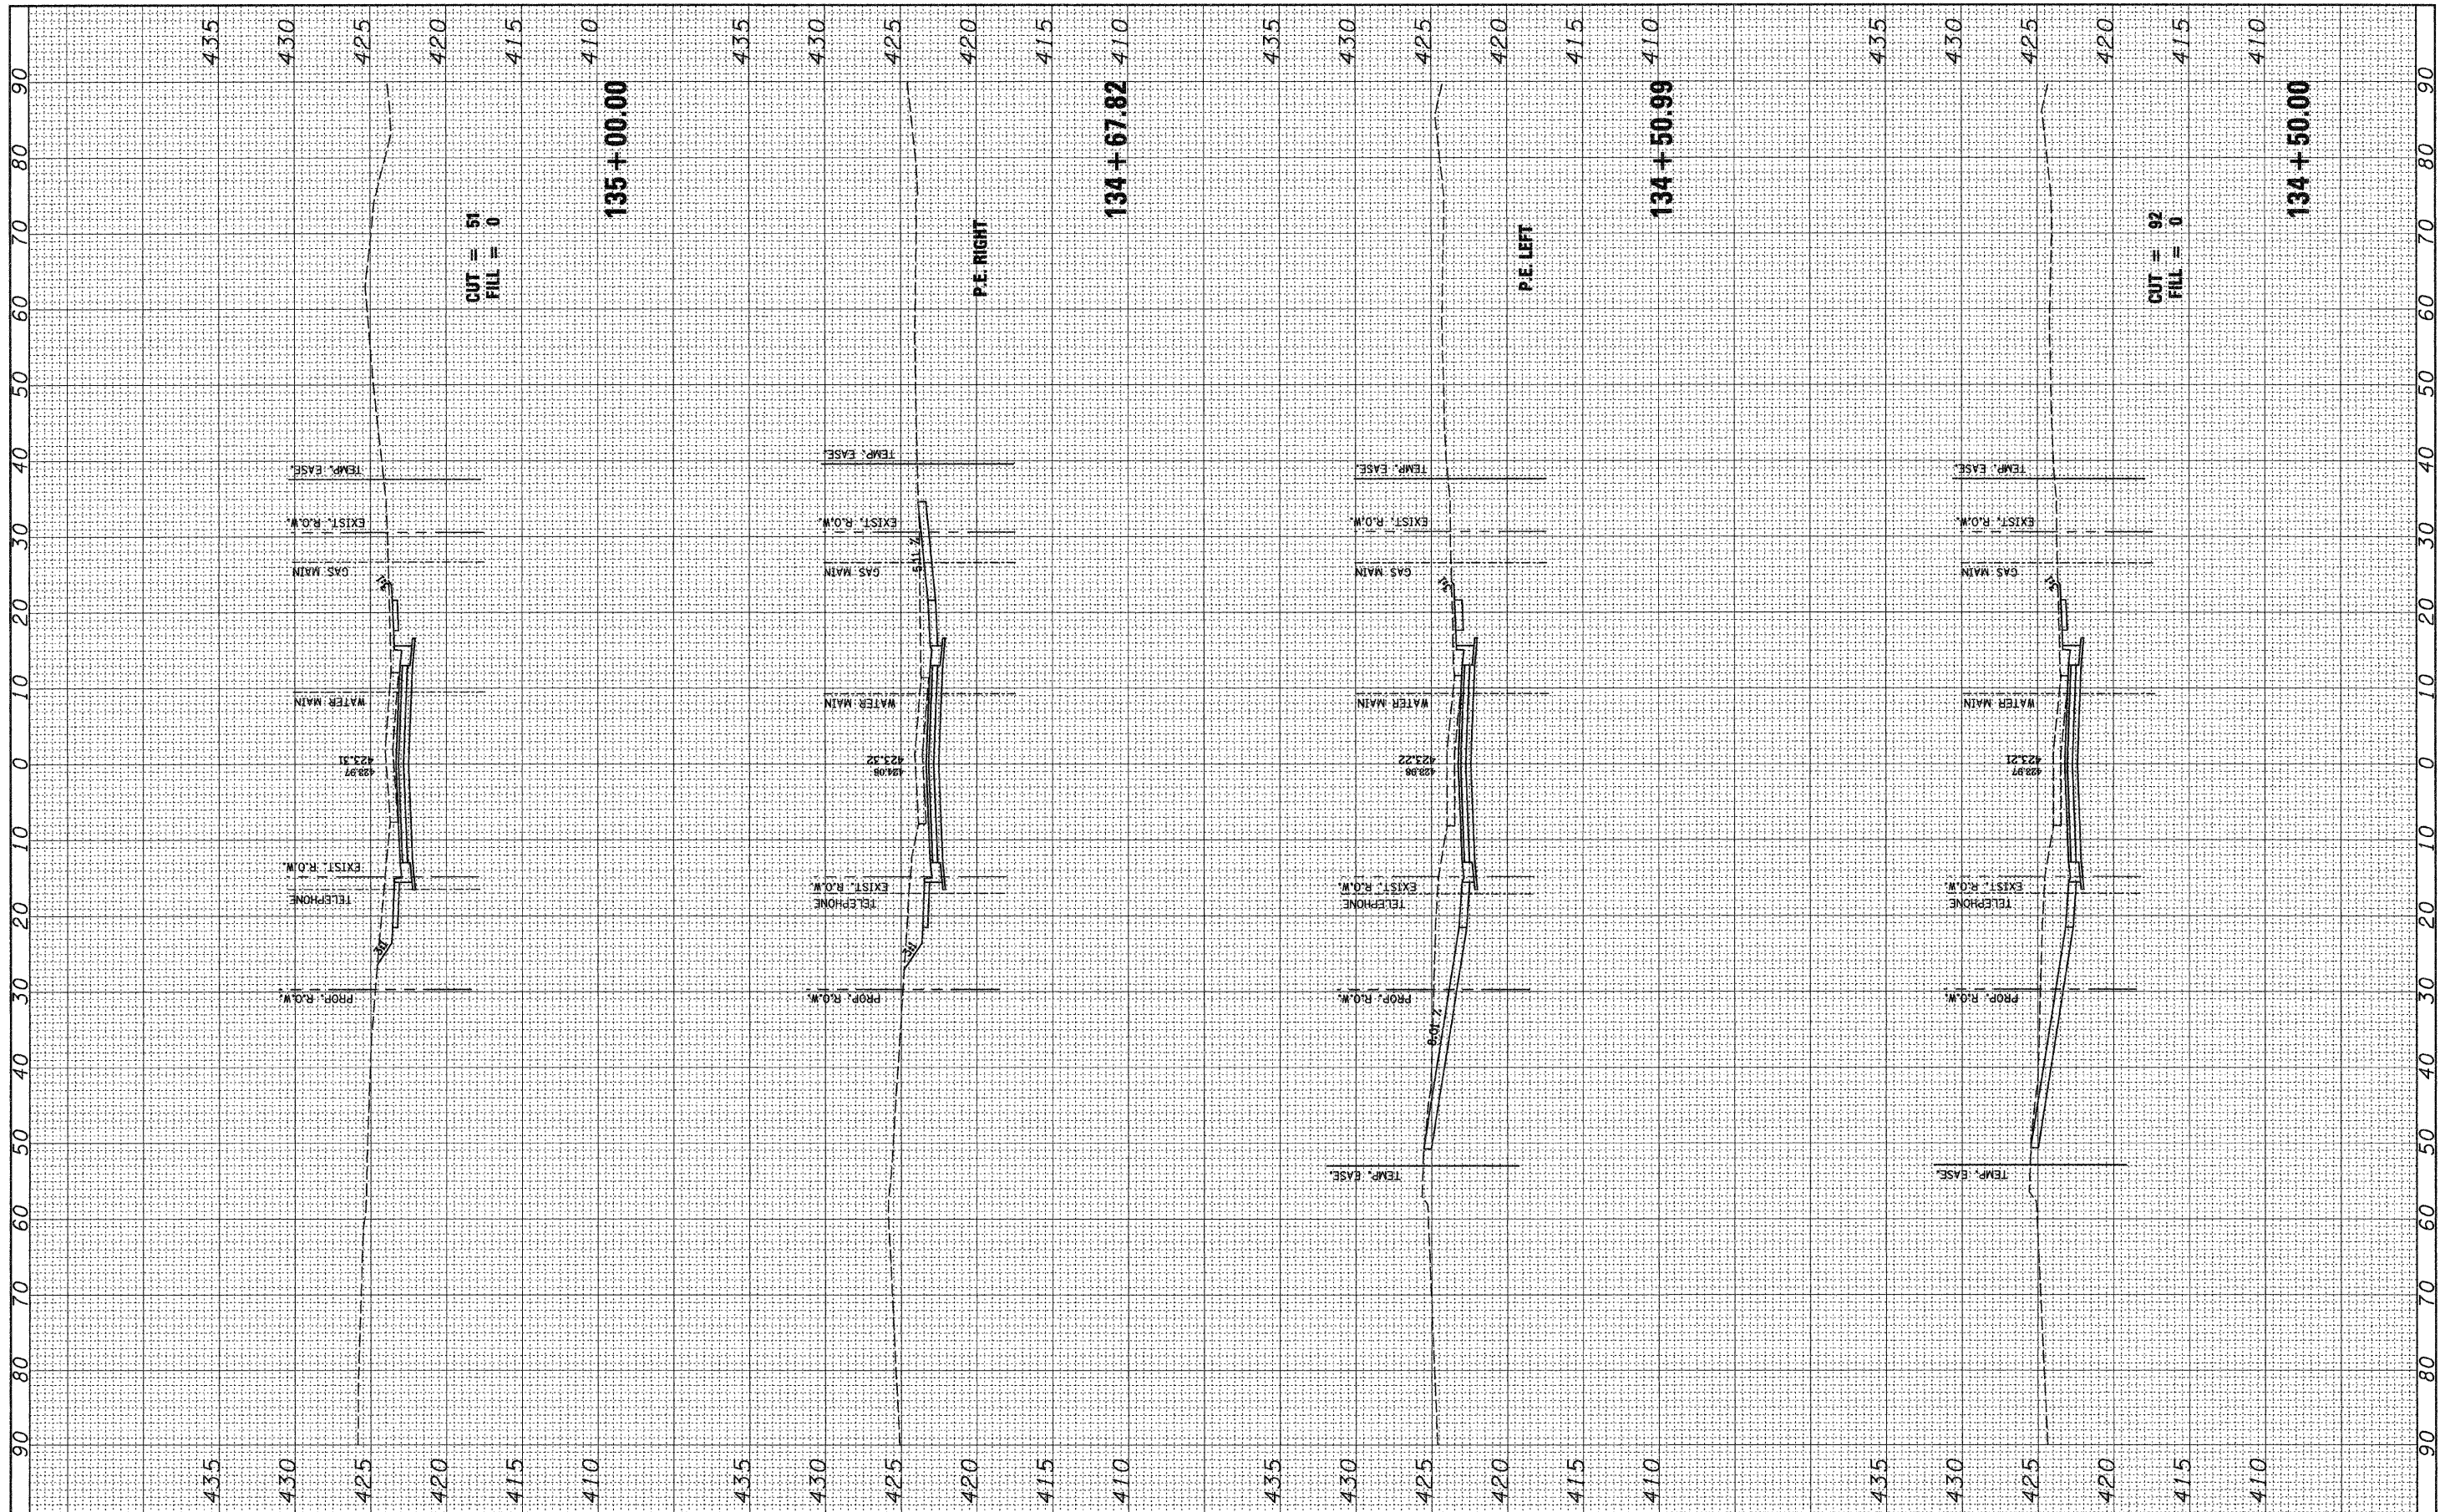

FILE NAME =	USER NAME = jeremy	DESIGNED -	REVISED -	<b>STATE OF ILLINOIS</b> <b>DEPARTMENT OF TRANSPORTATION</b>	<b>MOCKINGBIRD LANE</b>	F.A.U. RTE.	SECTION	COUNTY	TOTAL SHEETS	
#FILE#	PLOT SCALE = #SCALE#	DRAWN -	REVISED -			9024	07-00187-02-RP	MADISON	111	87
	PLOT DATE = 4/3/2009	CHECKED -	REVISED -			CONTRACT NO. 97376				
		DATE - 04/03/09	REVISED -			FED. ROAD DIST. NO. ILLINOIS FED. AID PROJECT				
SCALE:						SHEET NO.	OF	SHEETS	STA. 134+50.00 TO STA. 135+00.00	