


FINAL SURVEY	SUPERVISED	BY	DATE
NOTE BOOK	PLOTTED		
NO.	TEMPLATE		
	AREAS CHECKED		
	AREAS CHECKED		

ORIGINAL SURVEY	SUPERVISED	BY	DATE
NOTE BOOK	PLOTTED		
NO.	TEMPLATE		
	AREAS CHECKED		
	AREAS CHECKED		

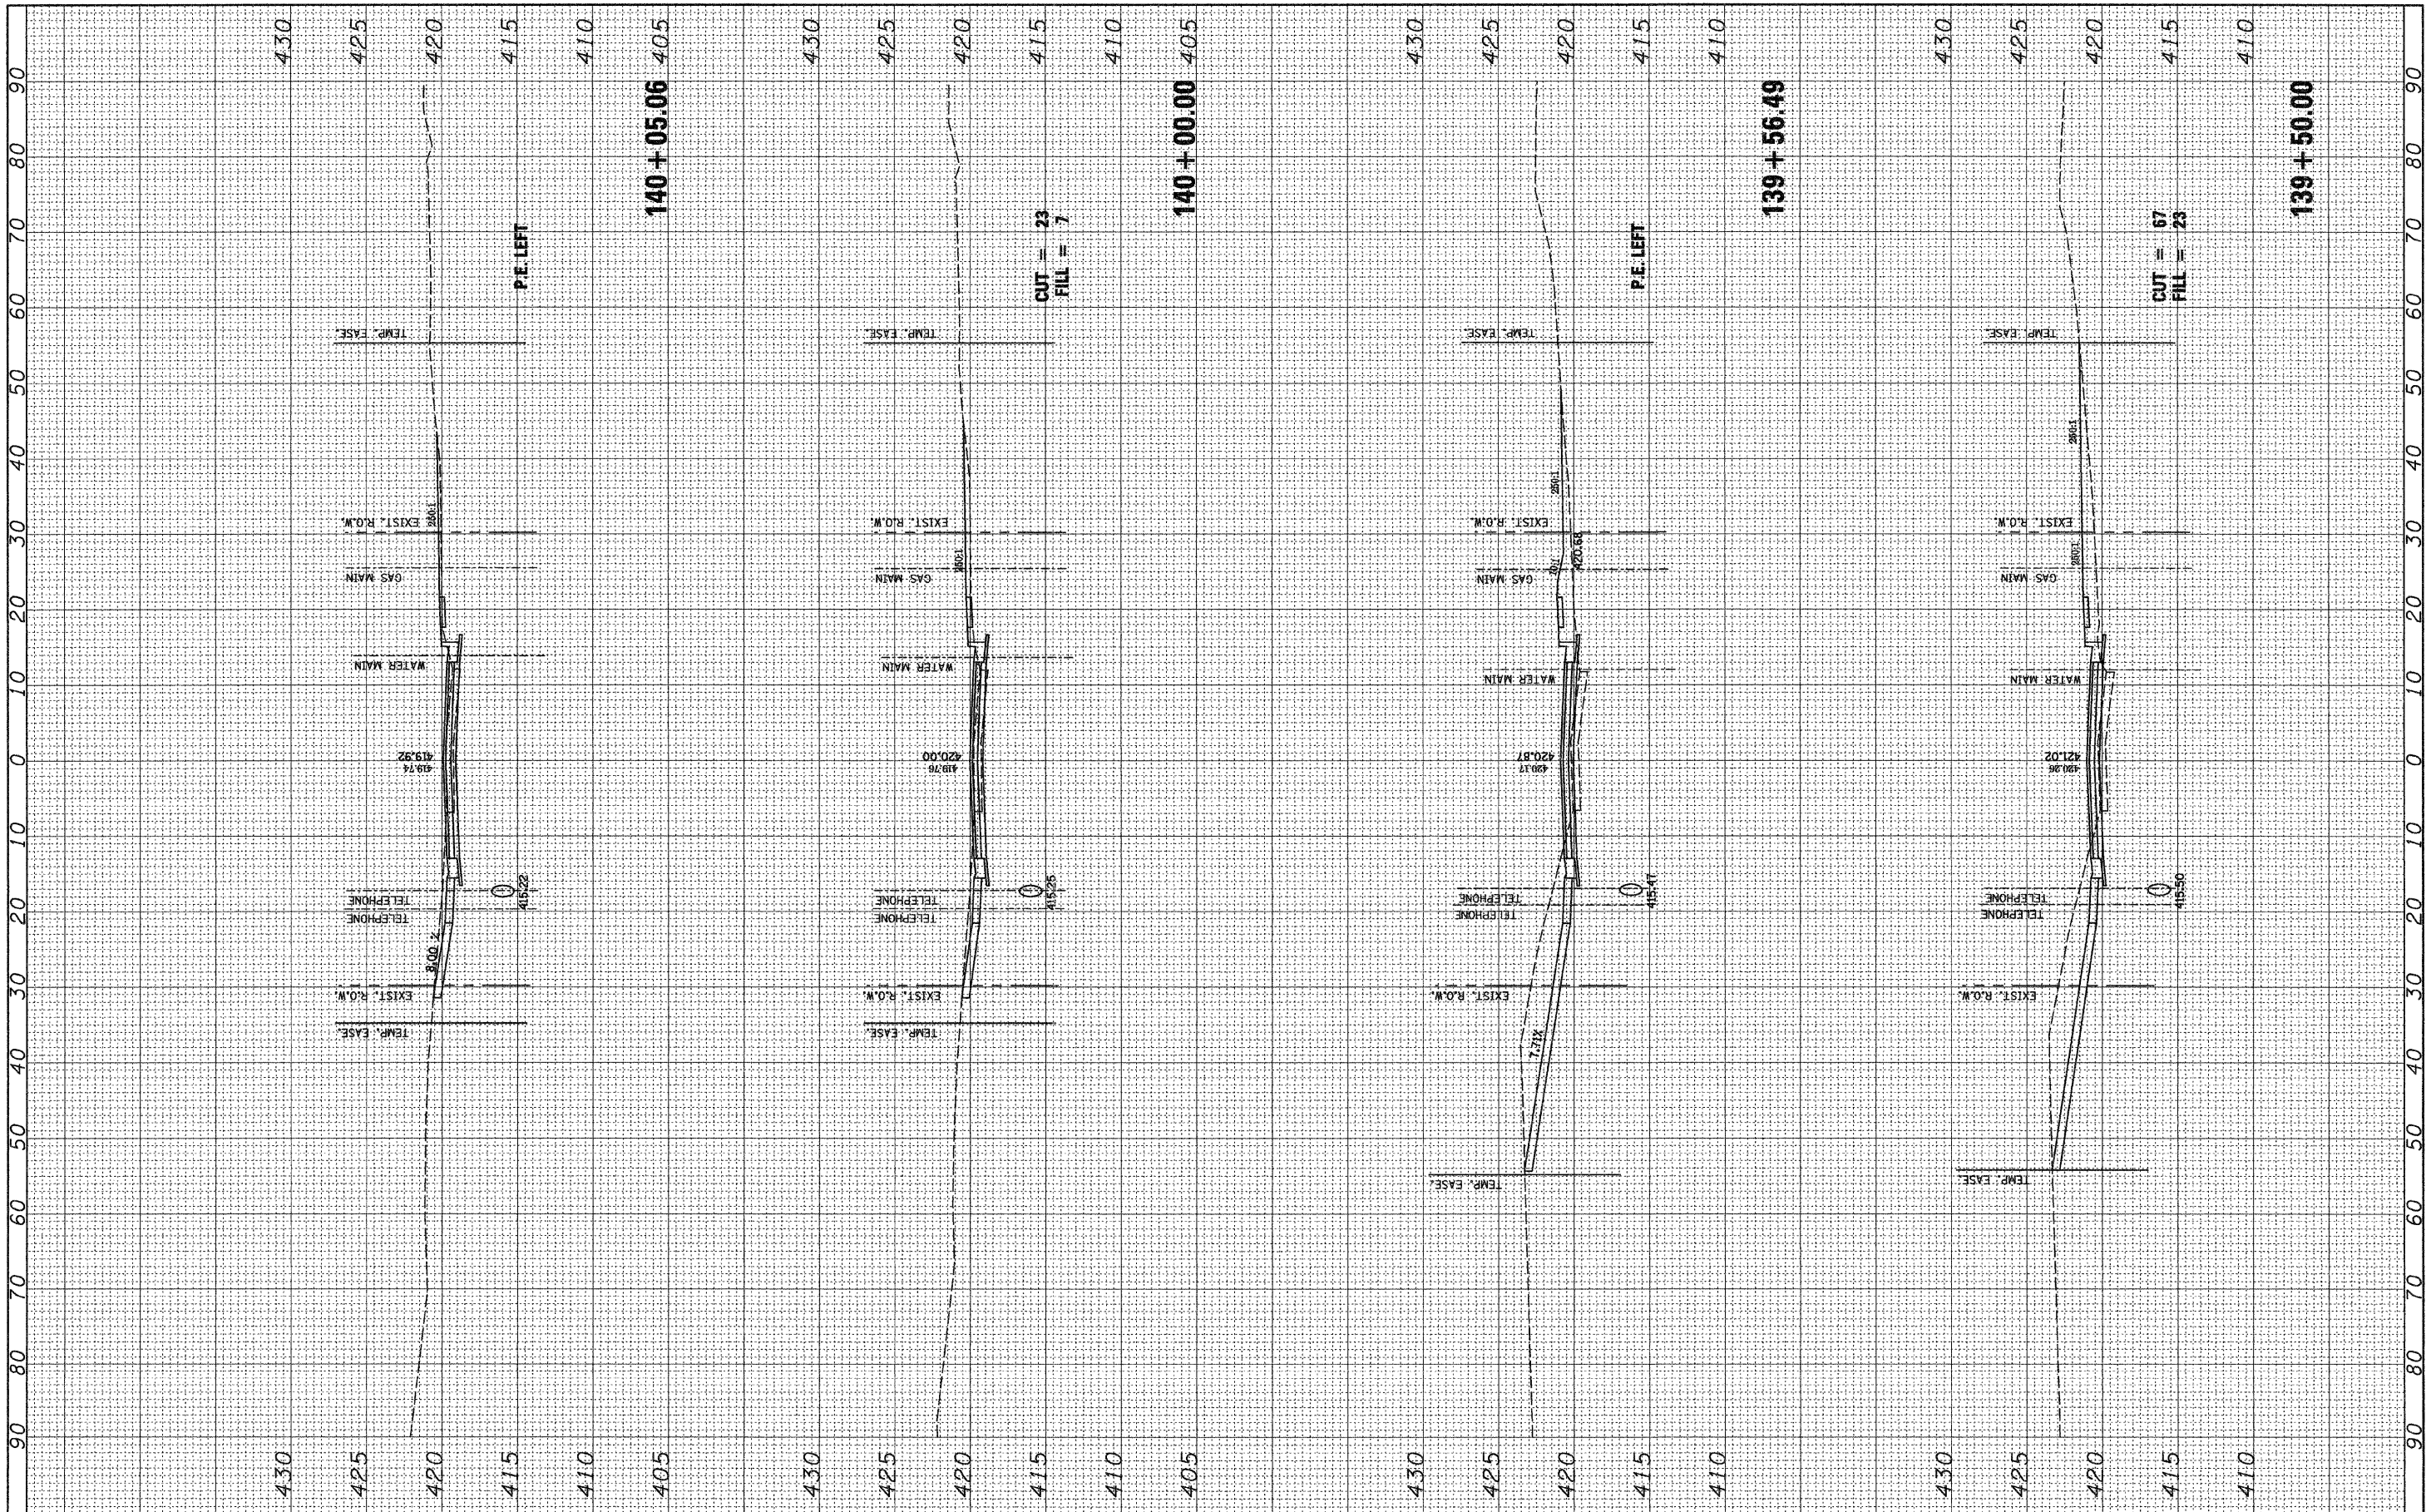

FILE NAME = #FILE#

USER NAME = joramy
 DESIGNED -
 DRAWN -
 CHECKED -
 DATE = 04/03/09

REVISED -
 REVISED -
 REVISED -
 REVISED -

**STATE OF ILLINOIS
 DEPARTMENT OF TRANSPORTATION**

MOCKINGBIRD LANE

SCALE: SHEET NO. OF SHEETS STA. 139+50.00 TO STA. 140+05.06

F.A.J.I. RTE. 9024	SECTION 07-00187-02-RP	COUNTY MADISON	TOTAL SHEETS 111	SHEET NO. 92
FED. ROAD DIST. NO. ILLINOIS FED. AID PROJECT			CONTRACT NO. 97376	