


FINAL SURVEY	SURVEYED	BY	DATE
NOTE BOOK	PLOTTED		
NO.	TEMPLATE		
	AREAS		
	CHECKED		

ORIGINAL SURVEY	SURVEYED	BY	DATE
NOTE BOOK	PLOTTED		
NO.	TEMPLATE		
	AREAS		
	CHECKED		

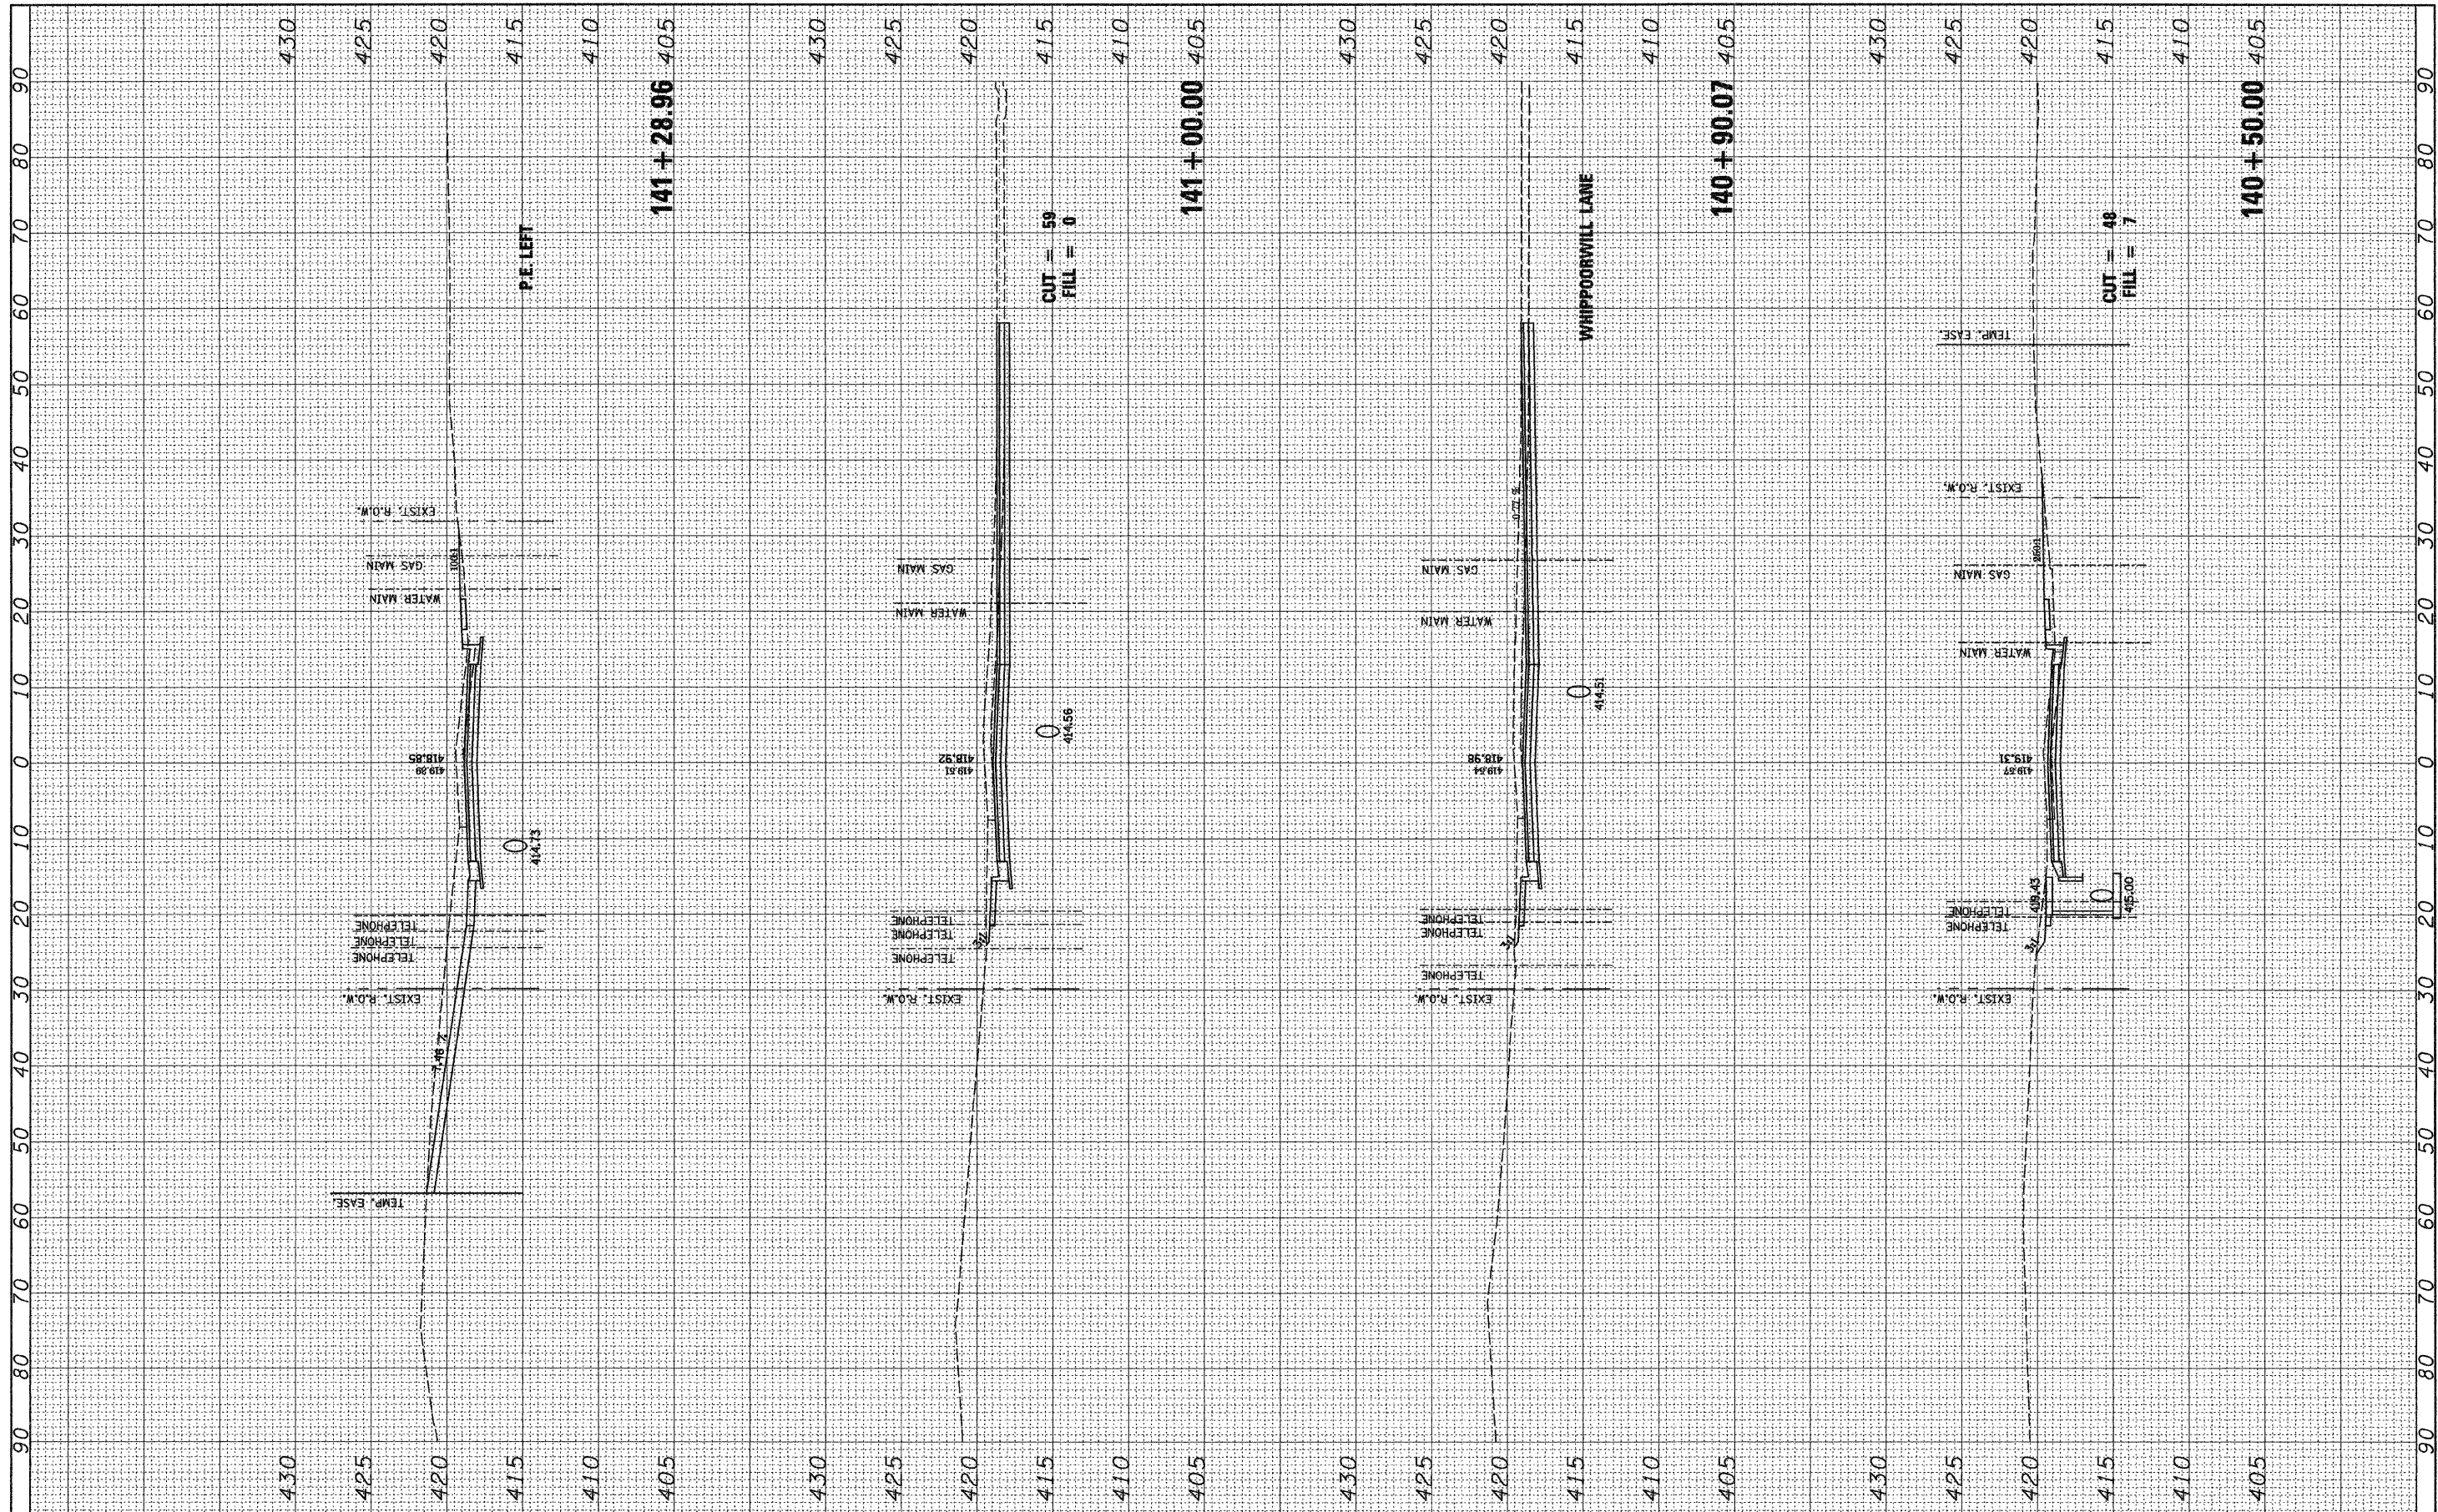

**STATE OF ILLINOIS  
DEPARTMENT OF TRANSPORTATION**

**MOCKINGBIRD LANE**

FILE NAME =  
\*FILE\*

USER NAME = jpermy  
DESIGNED -  
DRAWN -  
CHECKED -  
DATE - 04/03/09

REVISIONS:  
REVISED -  
REVISED -  
REVISED -  
REVISED -

SCALE:  
SHEET NO. OF SHEETS  
STA. 140+50.00 TO STA. 141+28.96

F.A.I.L. RTE. 9024  
SECTION 07-00187-02-RP  
COUNTY MADISON  
TOTAL SHEETS 111  
SHEET NO. 93  
CONTRACT NO. 97376  
FED. ROAD DIST. NO. ILLINOIS FED. AID PROJECT