


FINL	SURVEY	BY	DATE
NO.	PLATED		
	TEMP.		
	AREAS		
	CHECKED		

ORIGINAL	SURVEY	BY	DATE
NO.	PLATED		
	TEMP.		
	AREAS		
	CHECKED		

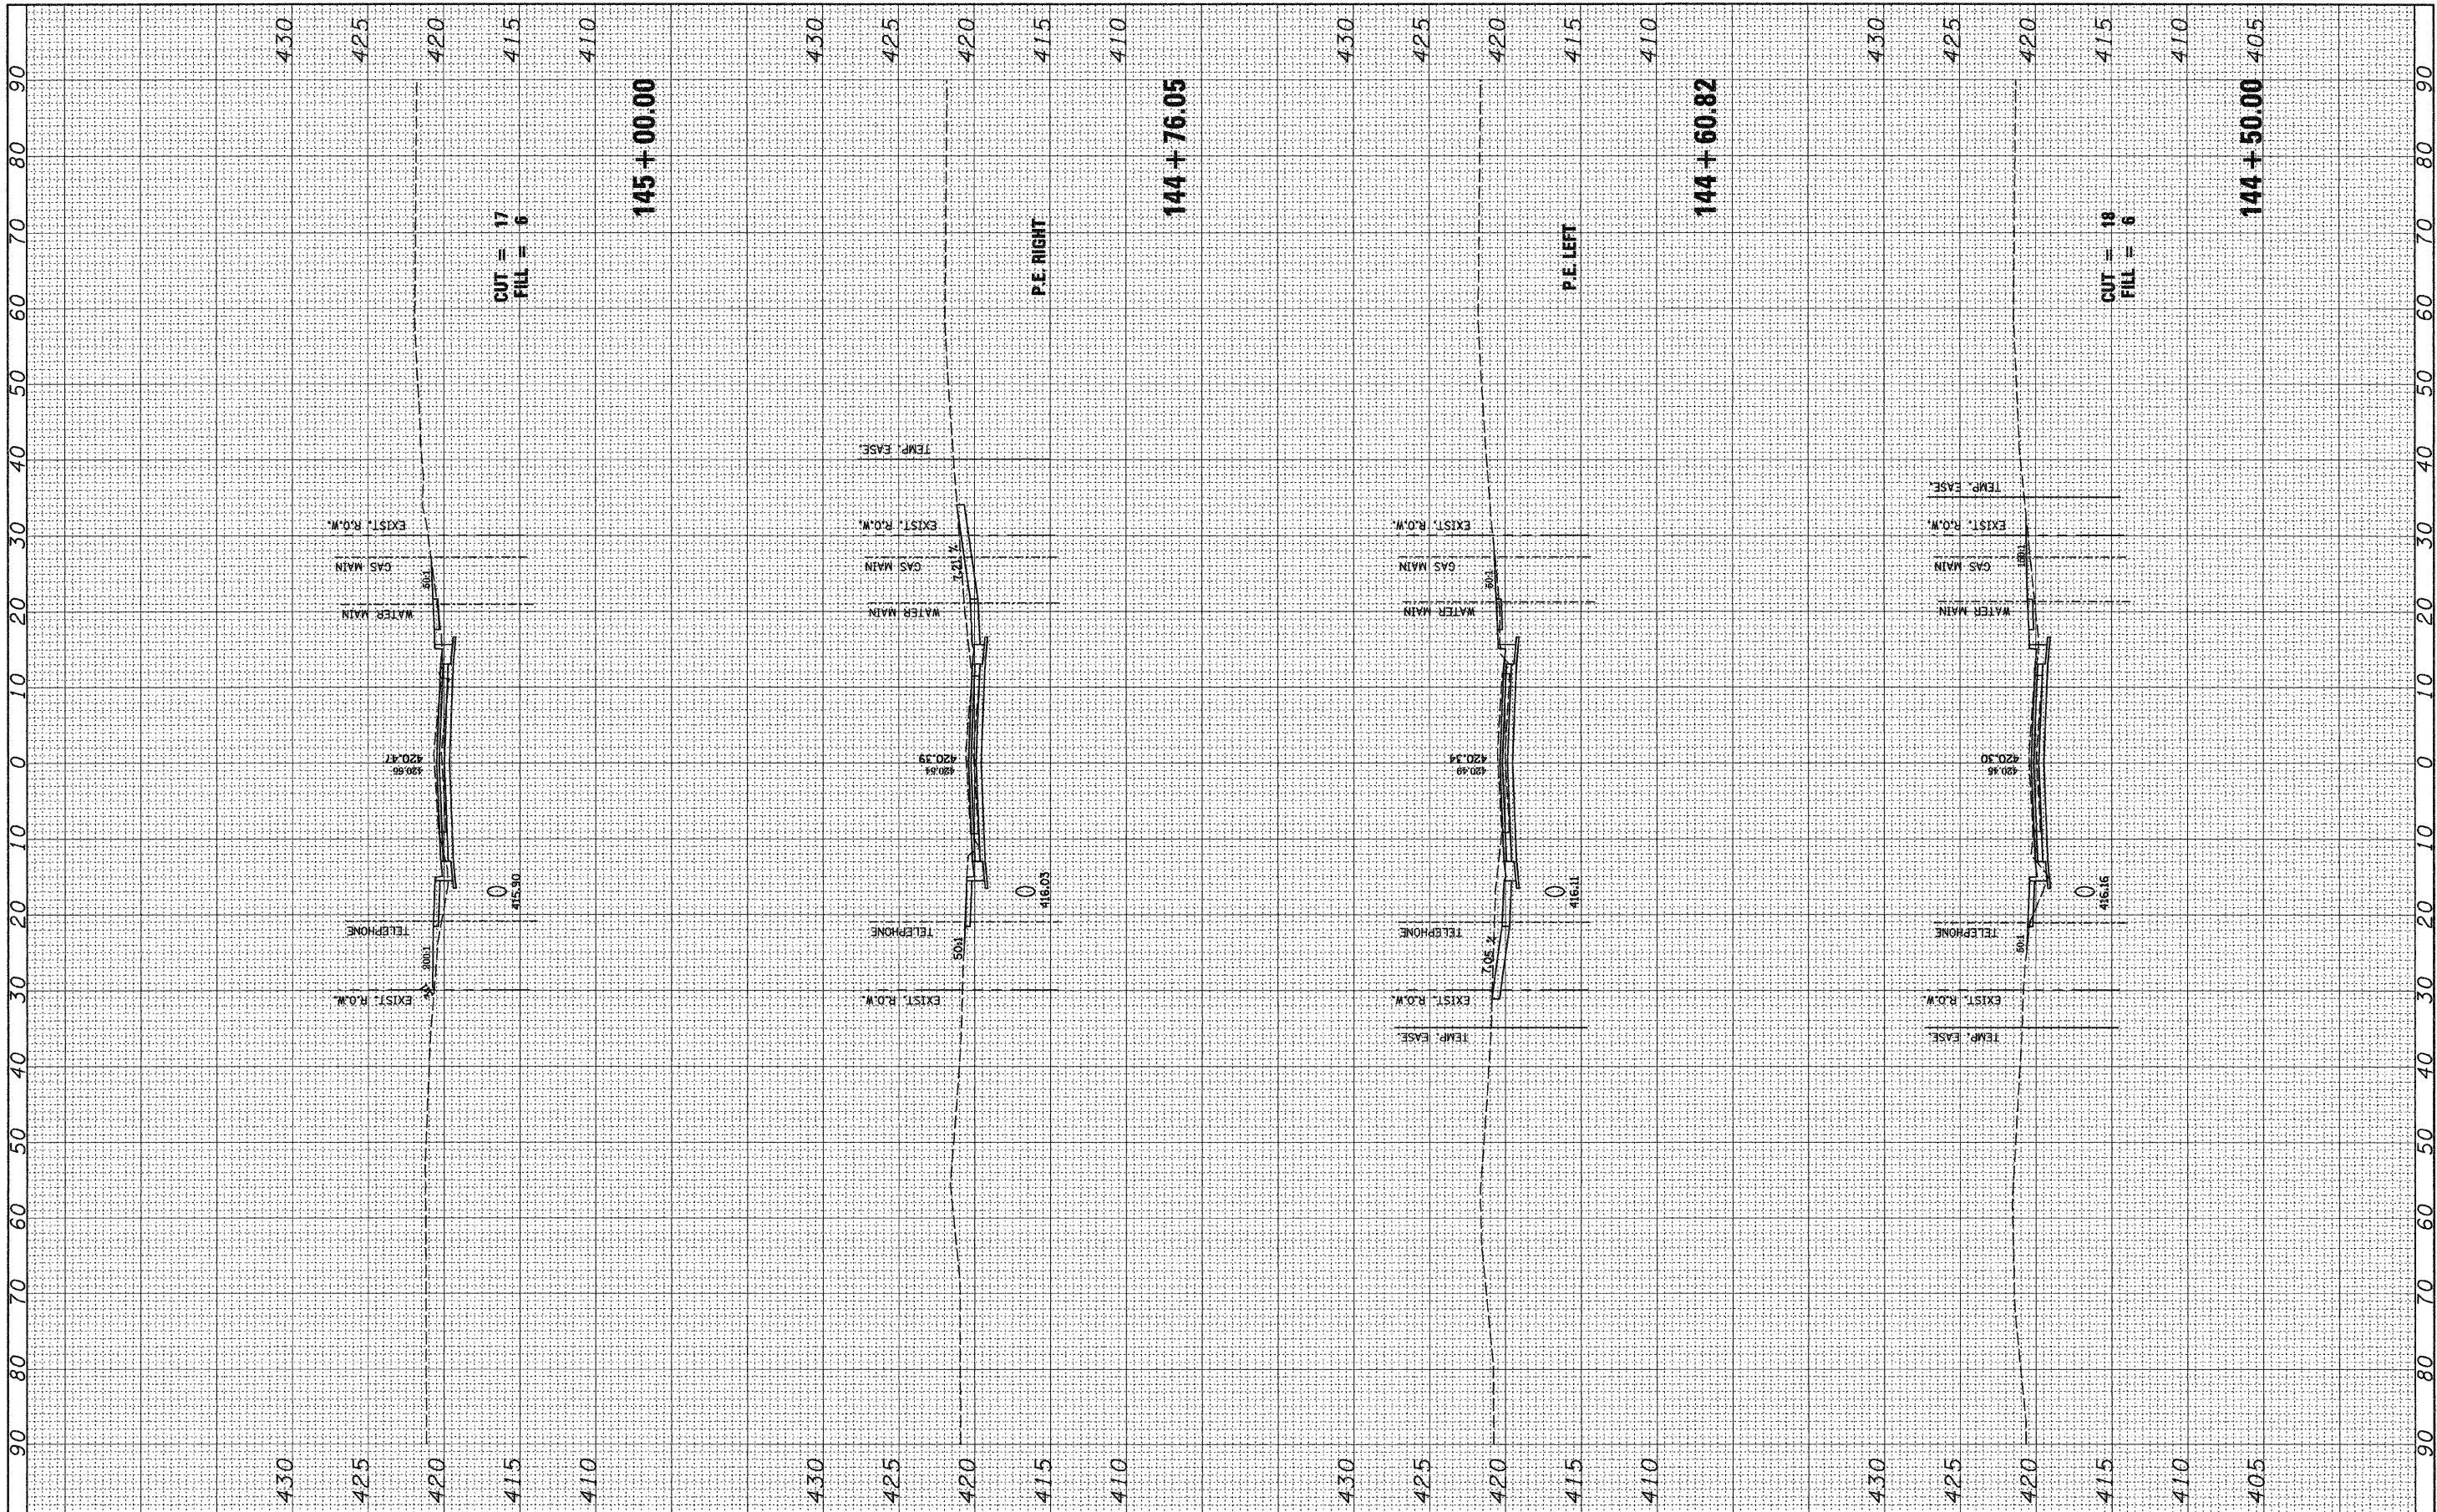

FILE NAME =	USER NAME = jeremy	DESIGNED -	REVISED -	STATE OF ILLINOIS DEPARTMENT OF TRANSPORTATION	MOCKINGBIRD LANE	F.A.J. RT#	SECTION	COUNTY	TOTAL SHEETS	SHEET NO.	
#FILE#	PLOT SCALE = *SCALE*	DRAWN -	REVISED -			9024	07-00187-02-RP	MADISON	111	97	
	PLOT DATE = 4/3/2009	CHECKED -	REVISED -			CONTRACT NO. 97376					
		DATE = 04/03/09	REVISED -			FED. ROAD DIST. NO. ILLINOIS FED. AID PROJECT					
		SCALE:			SHEET NO.	OF	SHEETS	STA. 144+50.00	TO STA. 145+00.00		