


FINAL SURVEY	SURVEYED	BY	DATE
SURVEY PLOTTED			
NOTE BOOK	TEMPLATE		
AREAS	CHECKED		
NO.			

ORIGINAL SURVEY	SURVEYED	BY	DATE
SURVEY PLOTTED			
NOTE BOOK	TEMPLATE		
AREAS	CHECKED		
NO.			

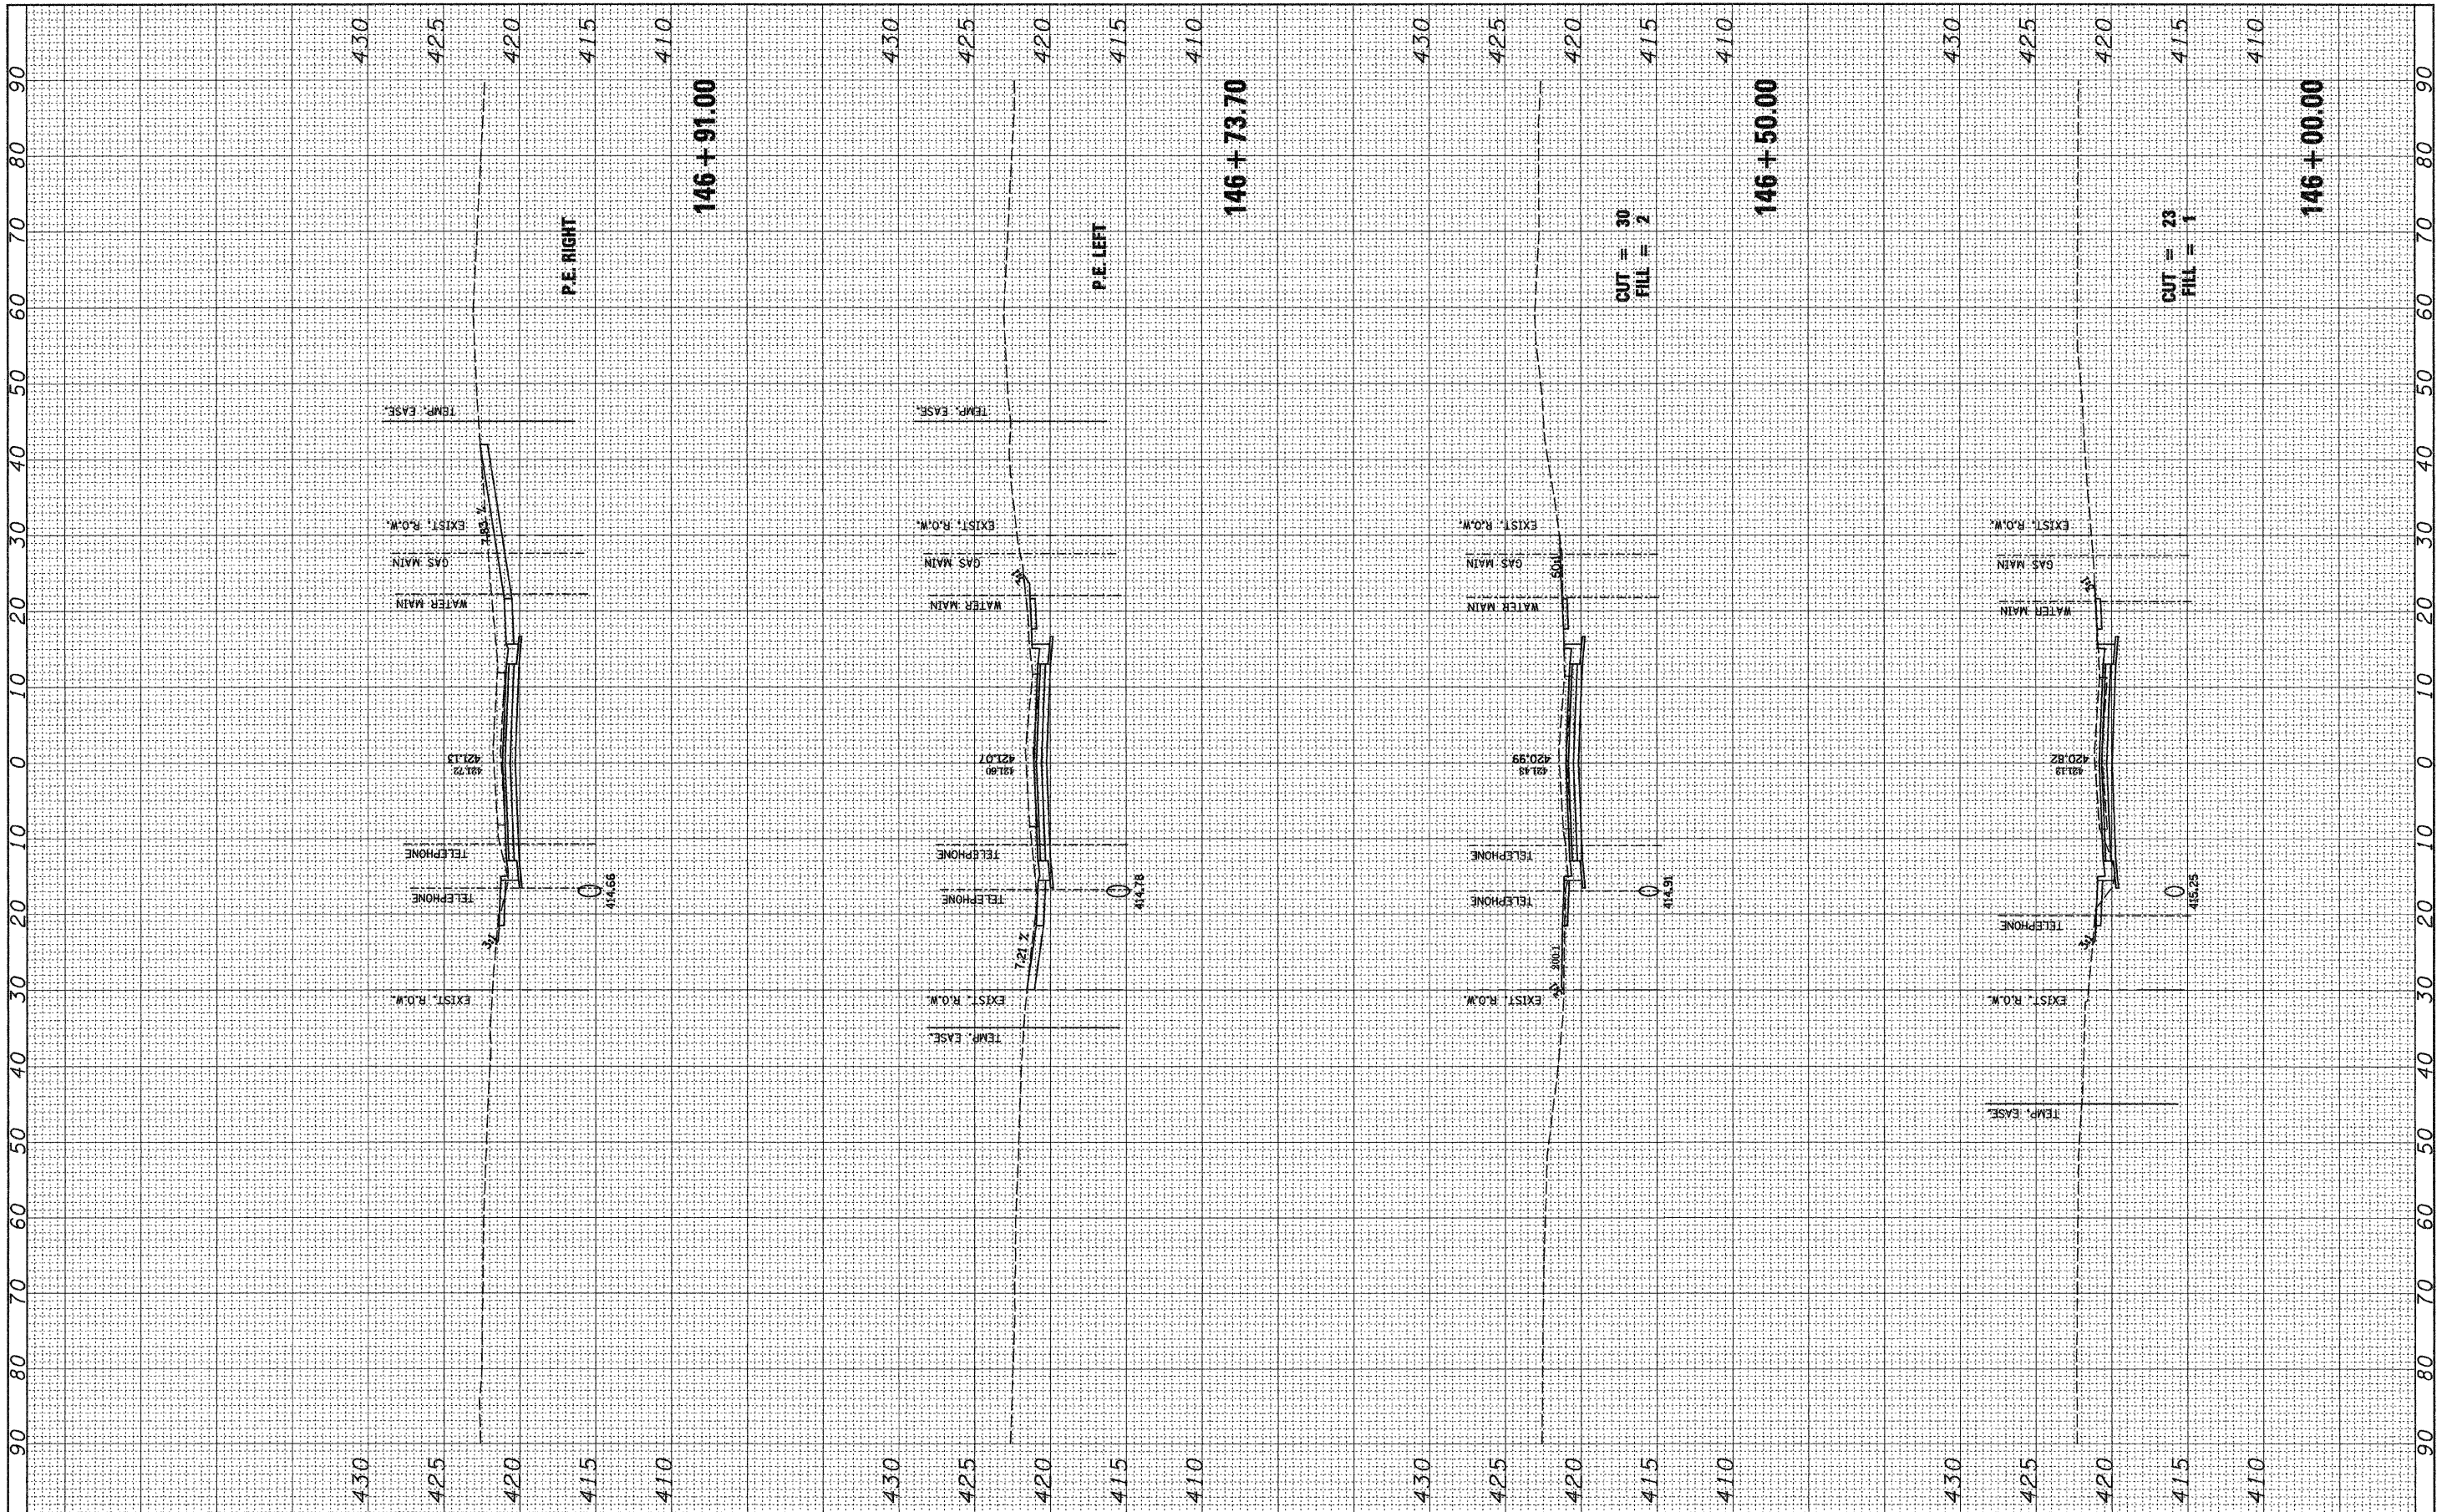

FILE NAME = #FILE#	USER NAME = jeremy	DESIGNED -	REVISED -	STATE OF ILLINOIS DEPARTMENT OF TRANSPORTATION	MOCKINGBIRD LANE	F.A.J. RTE. 9024	SECTION 07-00187-02-RP	COUNTY MADISON	TOTAL SHEETS 111	SHEET NO. 99	
	PLOT SCALE = #SCALE#	DRAWN -	REVISED -			SCALE:	SHEET NO. OF SHEETS	STA. 146+00.00 TO STA. 146+91.00	FED. ROAD DIST. NO.	ILLINOIS FED. AID PROJECT	CONTRACT NO. 97376
	PLOT DATE = 4/3/2009	CHECKED -	REVISED -								
		DATE 04/03/09	REVISED -								