


FINAL SURVEY	SURVEYED	BY	DATE
NOTE BOOK NO.	PLOTTED		
	TEMPLATE		
	AREAS CHECKED		

ORIGINAL SURVEY	SURVEYED	BY	DATE
NOTE BOOK NO.	PLOTTED		
	TEMPLATE		
	AREAS CHECKED		

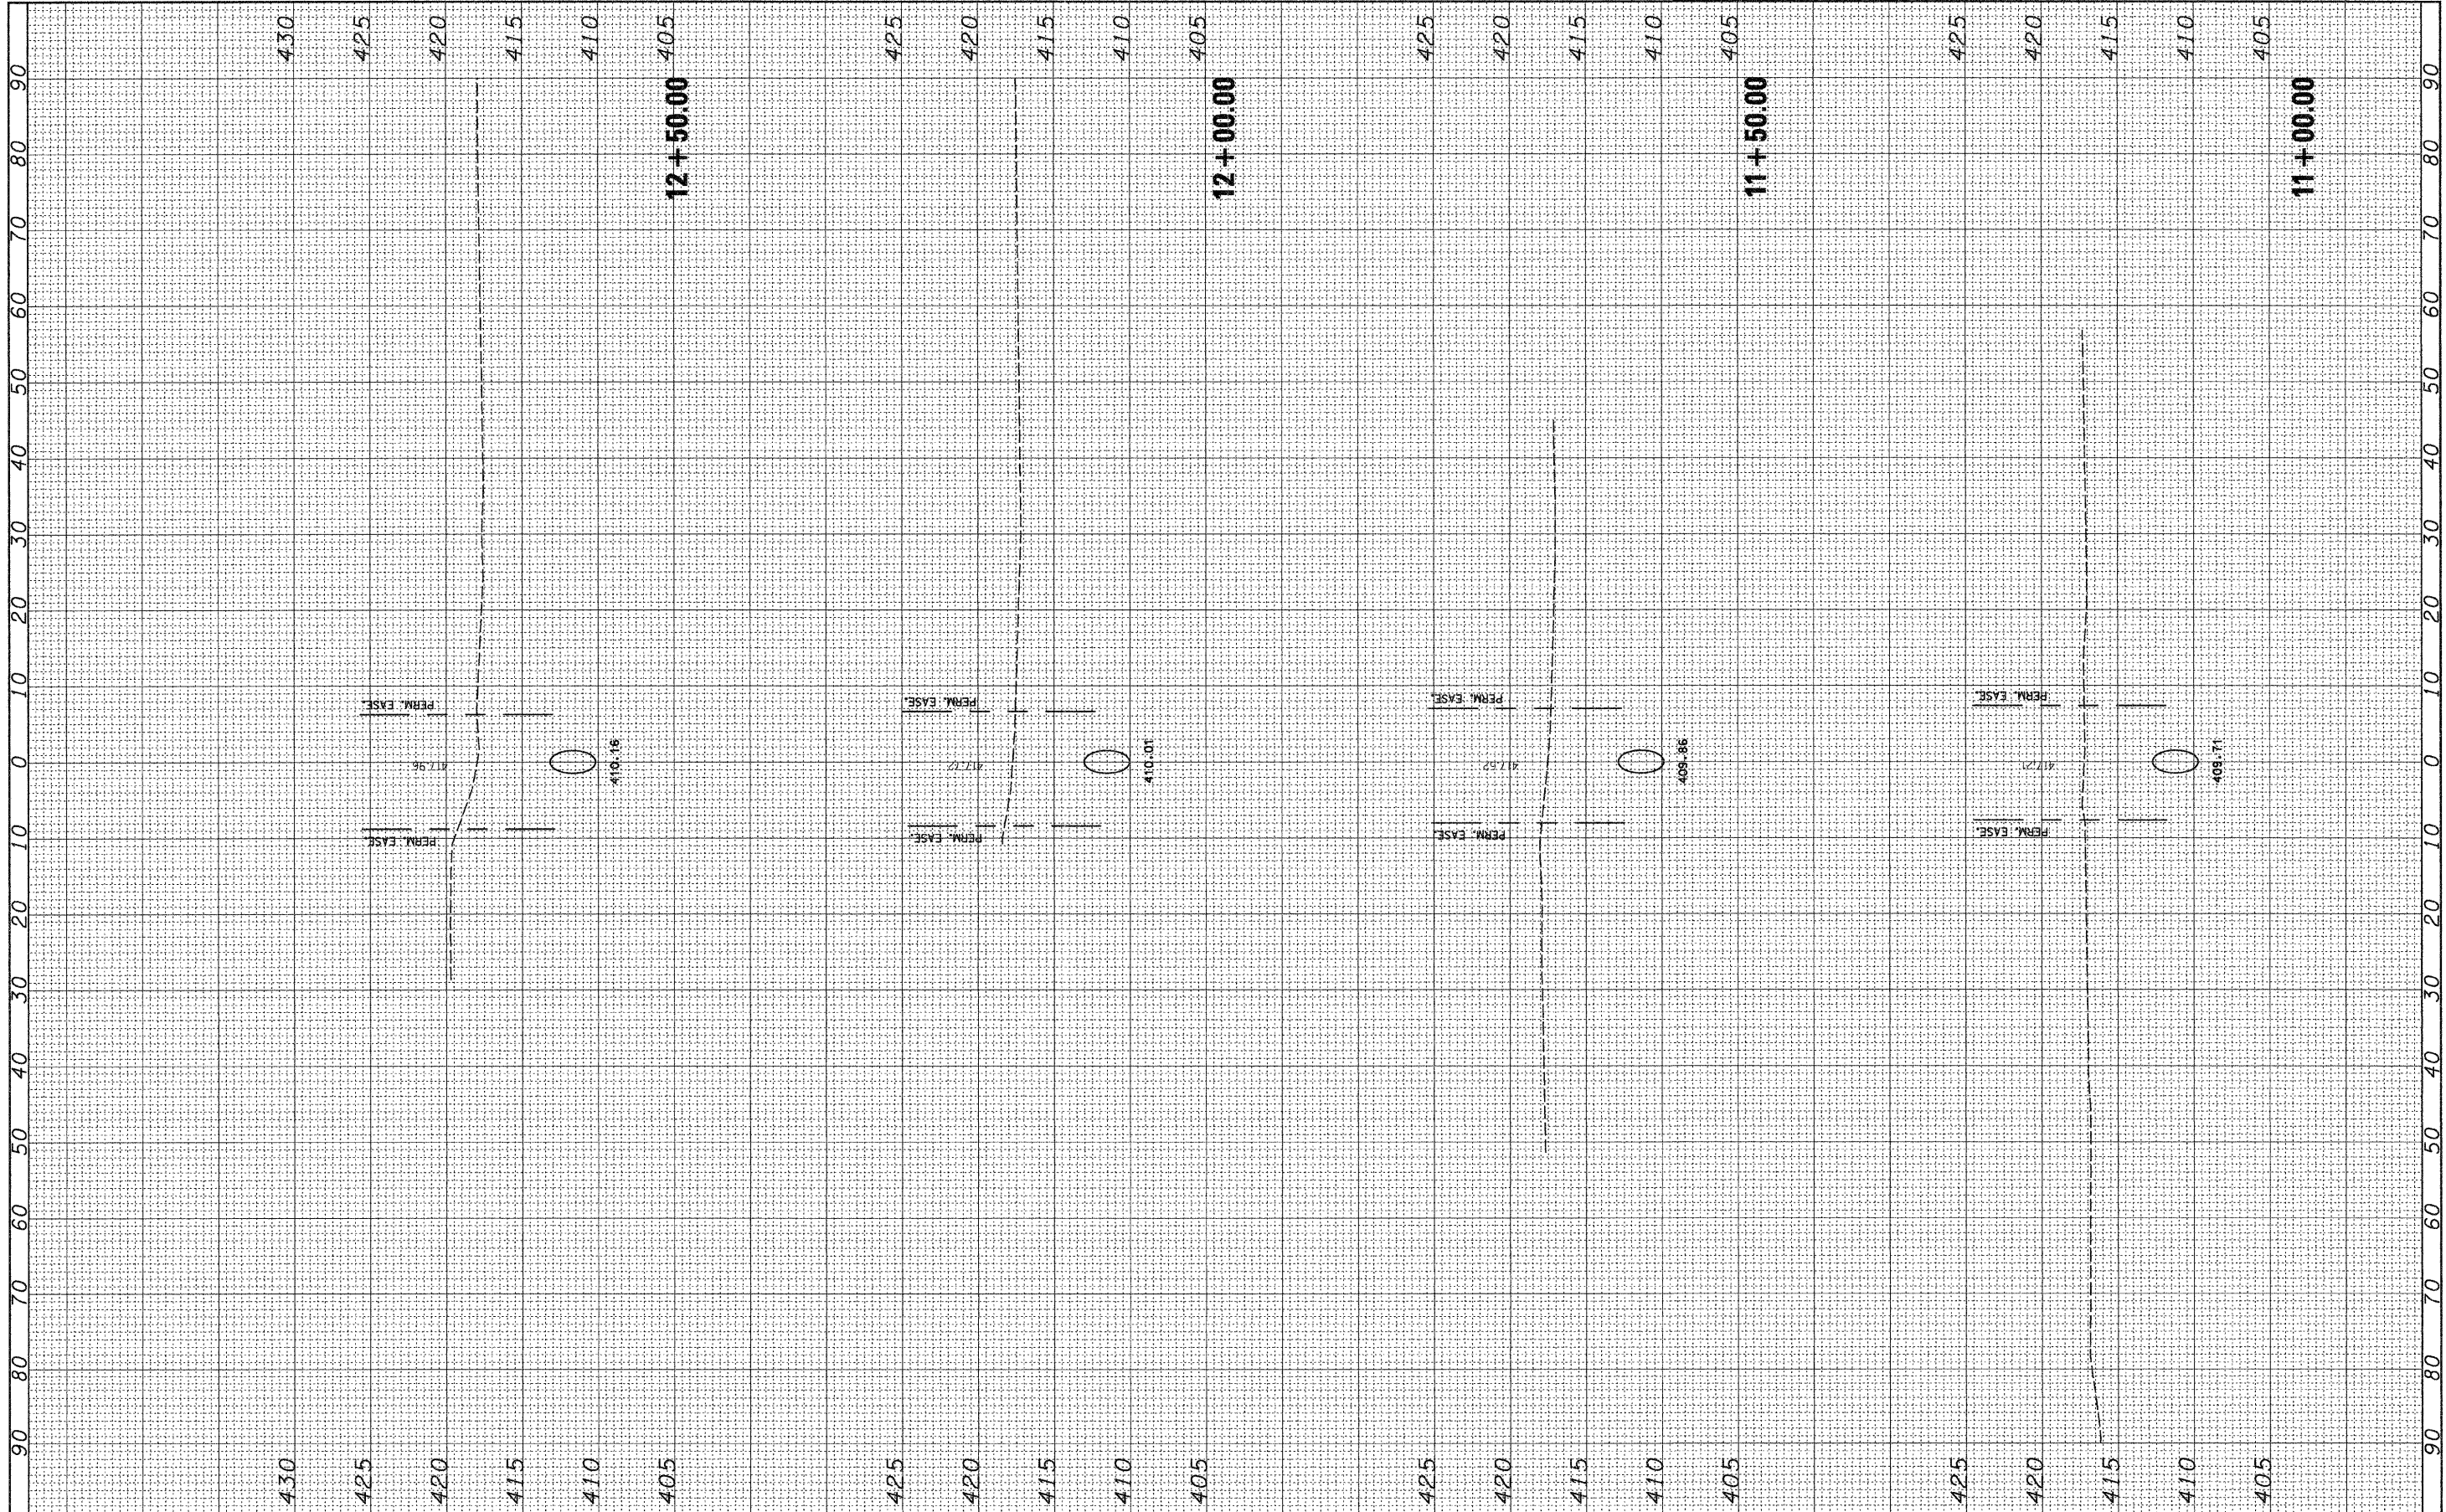

FILE NAME =	USER NAME = jeremy	DESIGNED -	REVISED -	<b>STATE OF ILLINOIS</b> <b>DEPARTMENT OF TRANSPORTATION</b>	<b>DETENTION BASIN OUTFALL</b>	SCALE:	SHEET NO. OF SHEETS	STA. 11+00.00 TO STA. 12+50.00	F.A.U. RT# 9024	SECTION 07-00187-02-RP	COUNTY MADISON	TOTAL SHEETS 111	SHEET NO. 110
#FILEL*	PLOT SCALE = #SCALE*	DRAWN -	REVISED -						FED. ROAD DIST. NO.	ILLINOIS FED. AID PROJECT	CONTRACT NO. 97376		
	PLOT DATE = 4/3/2009	CHECKED -	REVISED -										
		DATE - 04/03/09	REVISED -										