


FINAL SURVEY	SURVEYED	BY	DATE
NOTE BOOK	PLOTTED		
NO.	TEMPLATE		
	AREAS CHECKED		
	AREAS CHECKED		

ORIGINAL SURVEY	SURVEYED	BY	DATE
NOTE BOOK	PLOTTED		
NO.	TEMPLATE		
	AREAS CHECKED		
	AREAS CHECKED		

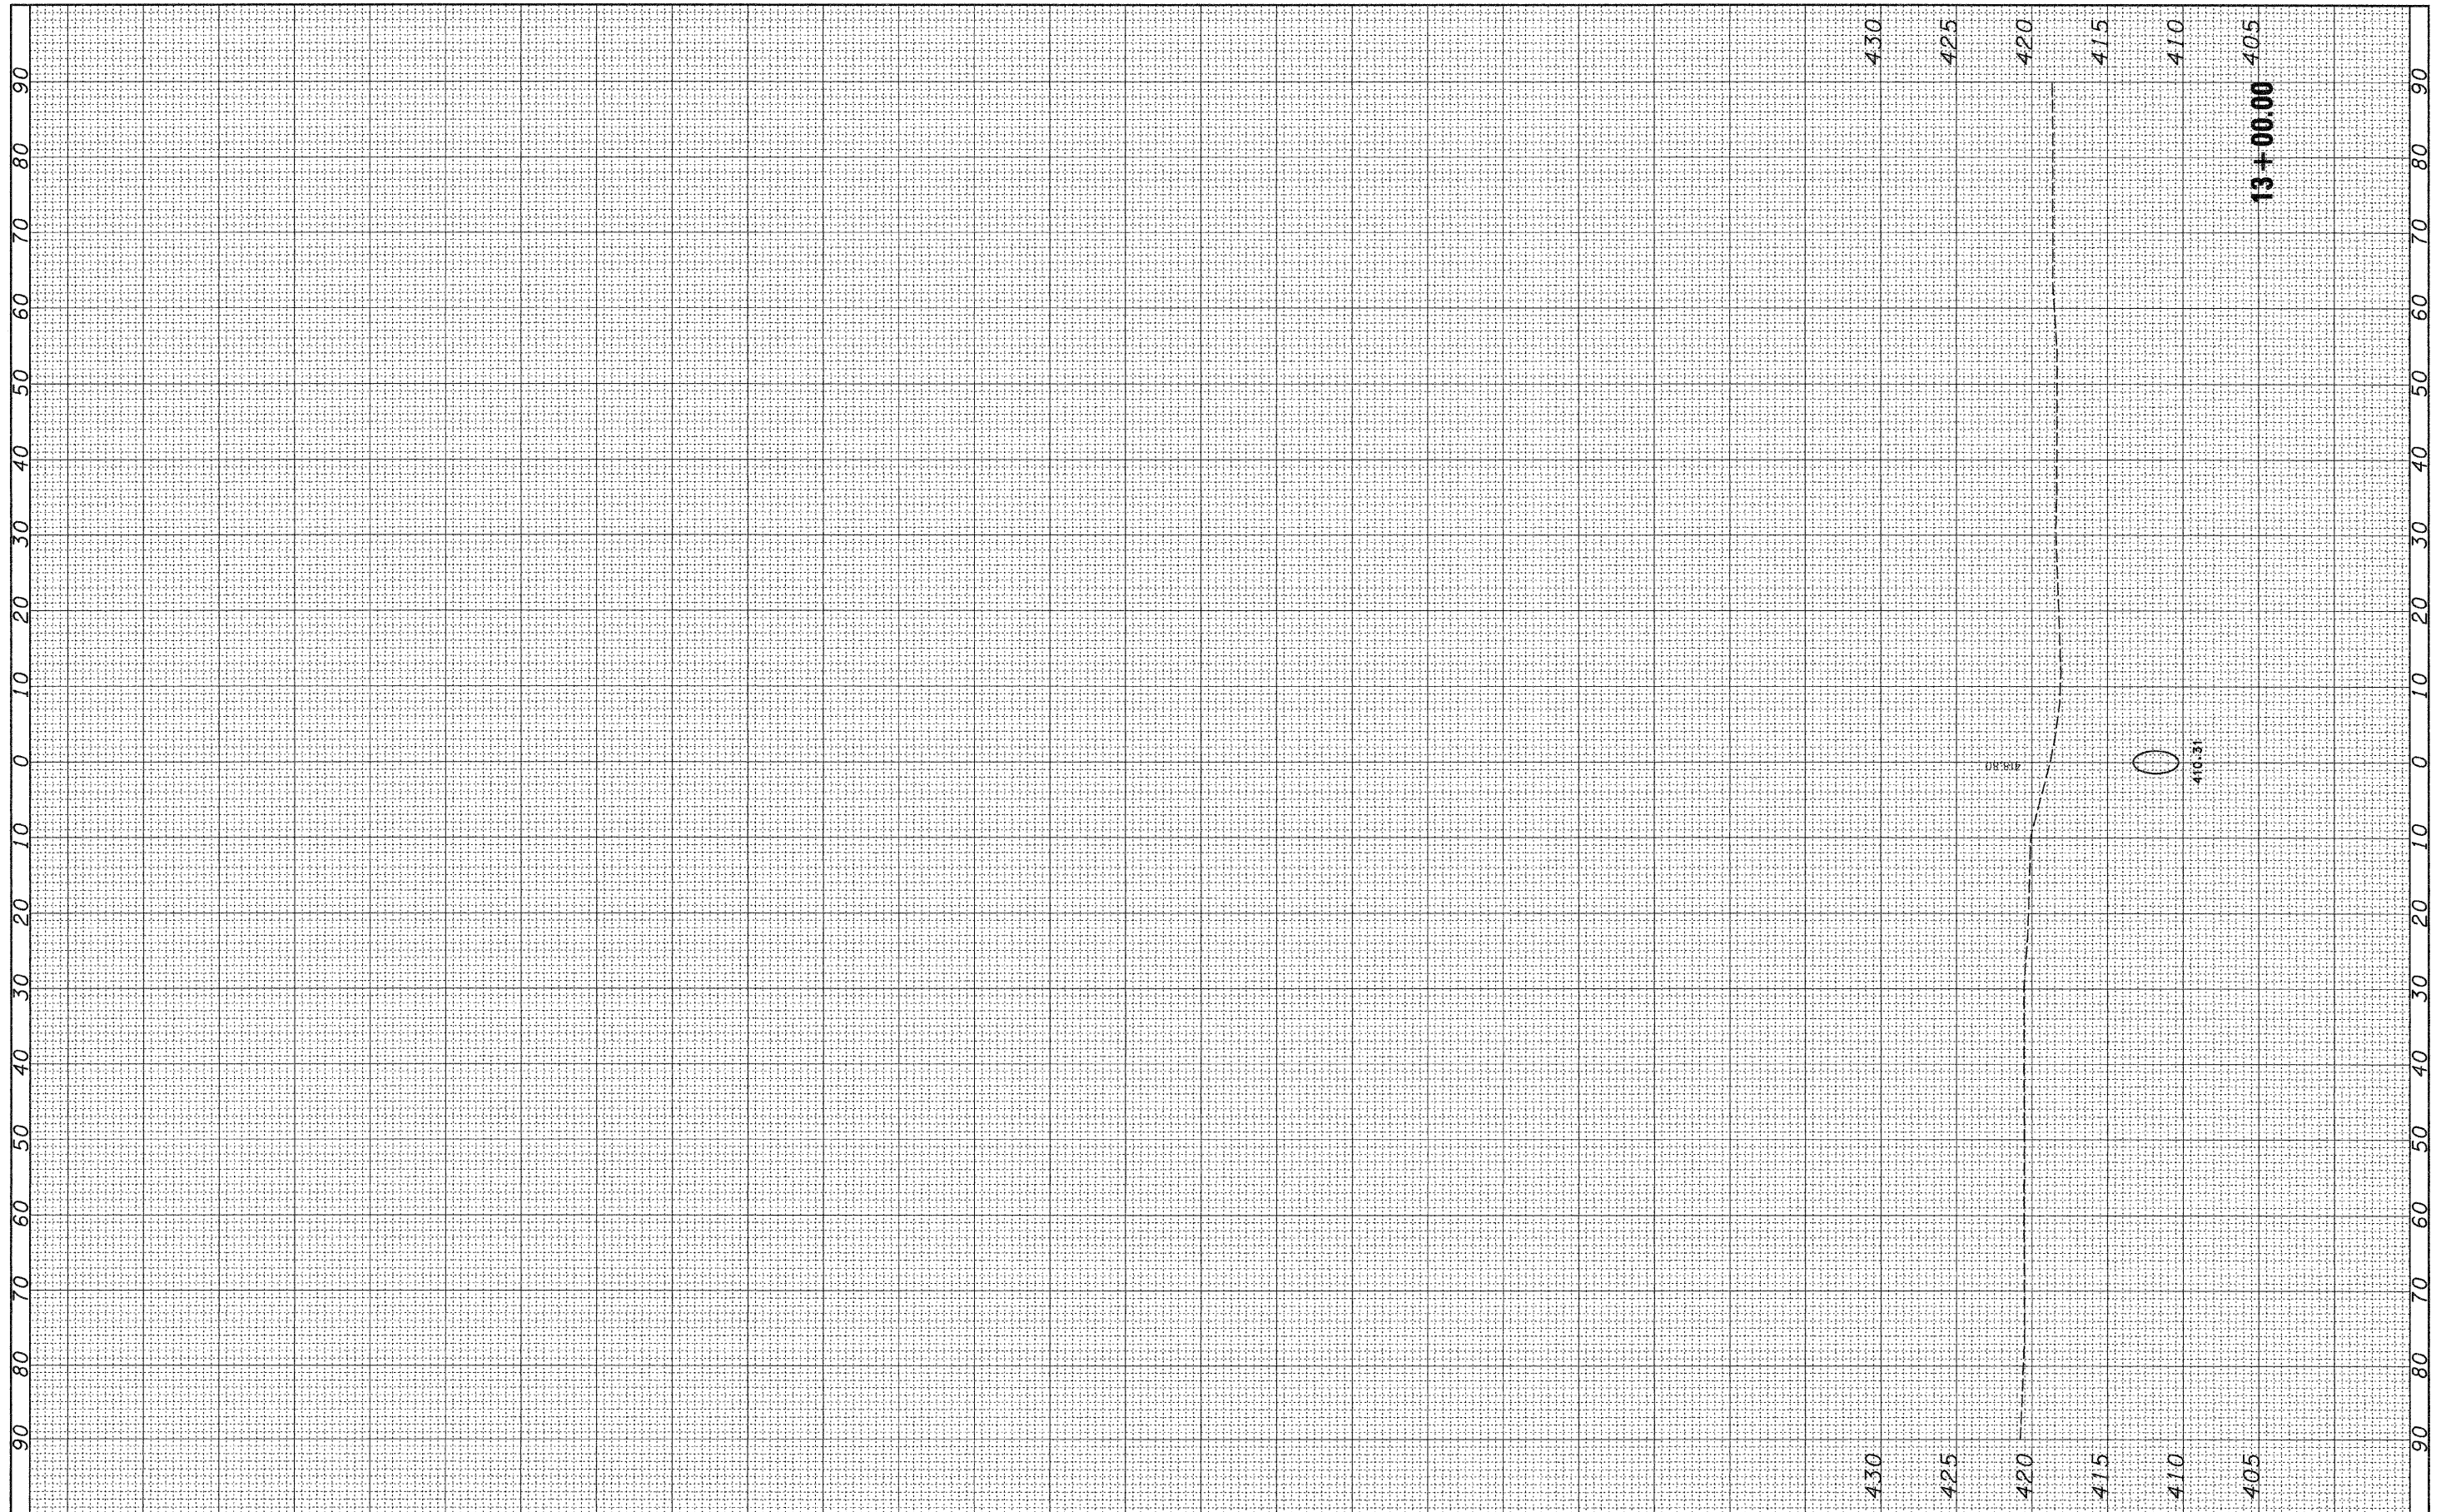

FILE NAME =	USER NAME = jeremy	DESIGNED -	REVISED -	<b>STATE OF ILLINOIS DEPARTMENT OF TRANSPORTATION</b>	<b>DETENTION BASIN OUTFALL</b>			F.A.U. RTE. 9024	SECTION 07-00187-02-RP	COUNTY MADISON	TOTAL SHEETS 111	SHEET NO. 111			
*FILE#	PLOT SCALE = #SCALE#	DRAWN -	REVISED -					SCALE:	SHEET NO.	OF	SHEETS	STA. 13+00.00	TO STA. 13+00.00	FED. ROAD DIST. NO.	ILLINOIS FED. AID PROJECT
	PLOT DATE = 4/3/2009	CHECKED -	REVISED -												
		DATE - 04/03/09	REVISED -											CONTRACT NO. 97376	