
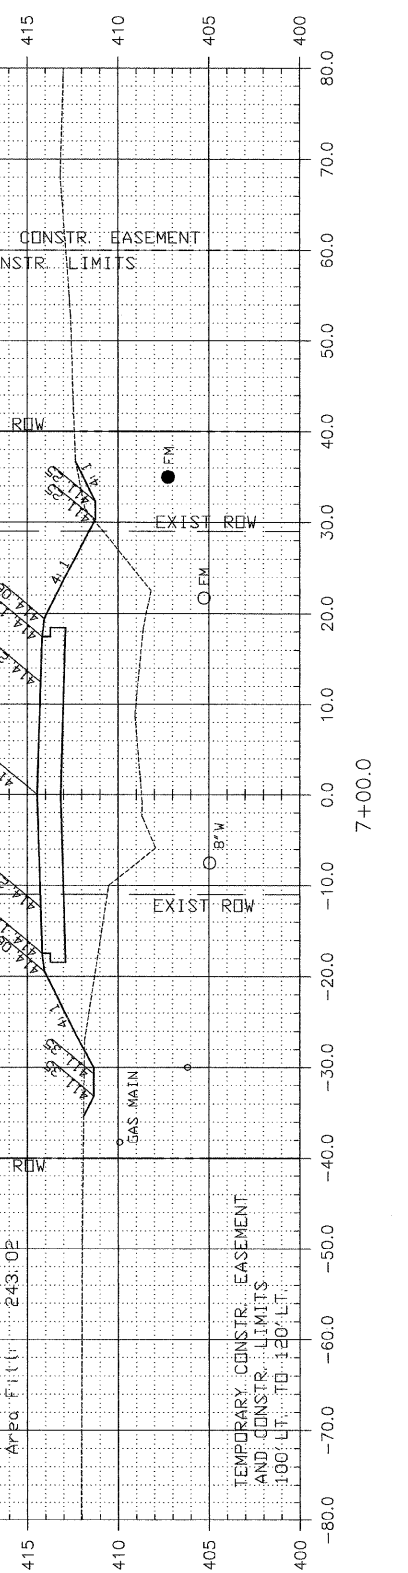
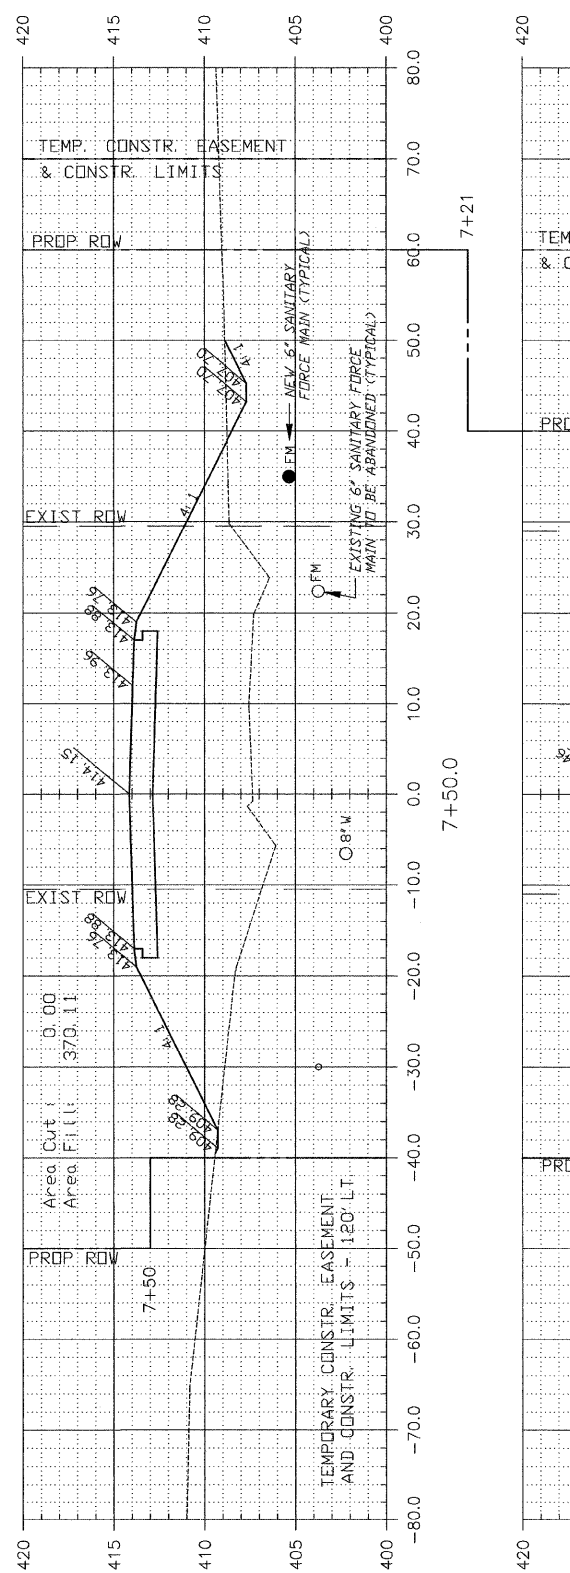
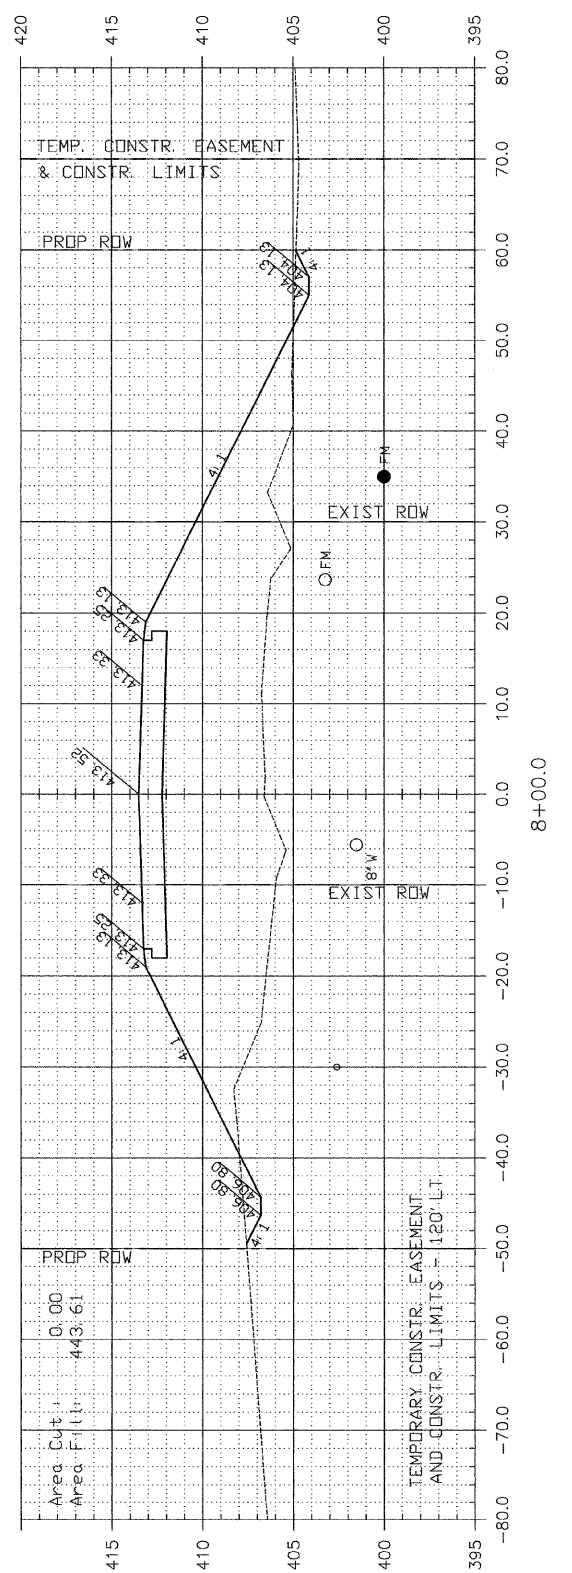
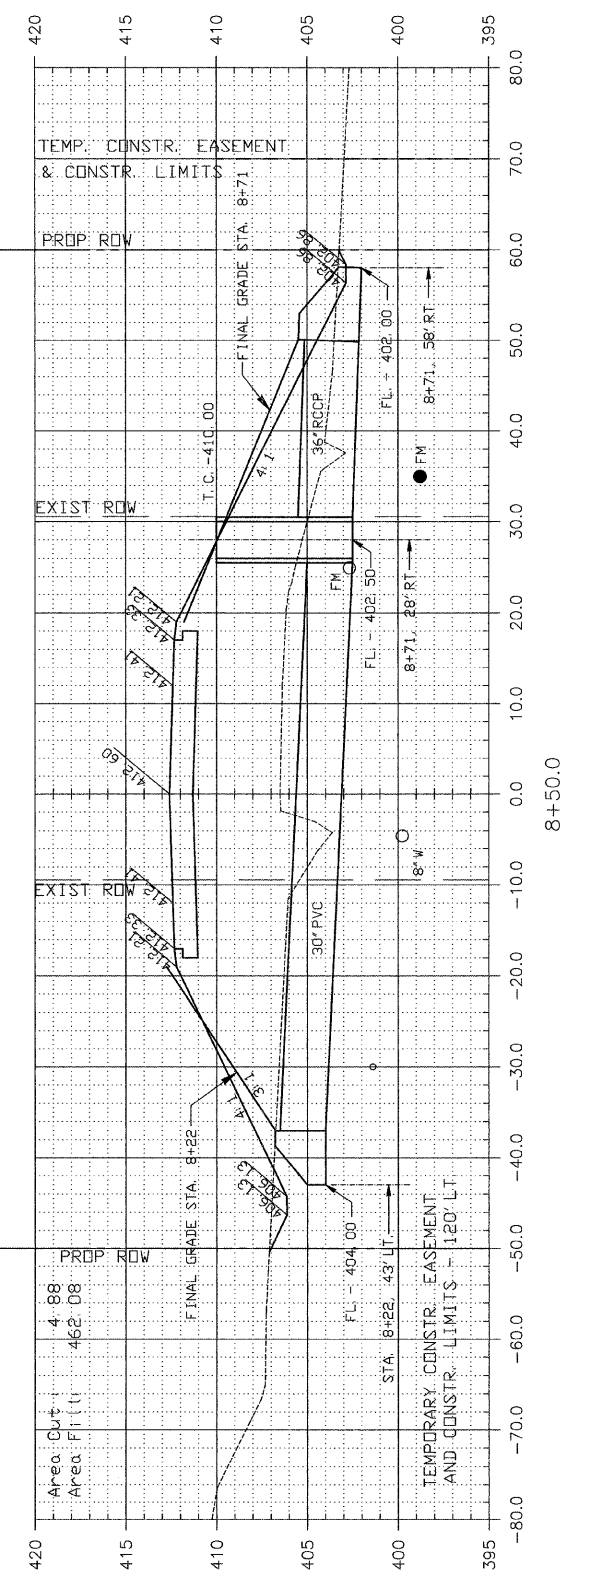


F. A. U. ROUTE	SECTION	COUNTY	TOTAL SHEETS	SHEET NUMBER
9732	00-00103-00-FP	JACKSON	37	19
CITY OF CARBONDALE		PROJECT NO.	M-5008(19)	
CONTRACT NO. 99182		JOB NO.	C99-504-03	
FEDERAL AID PROJECT				

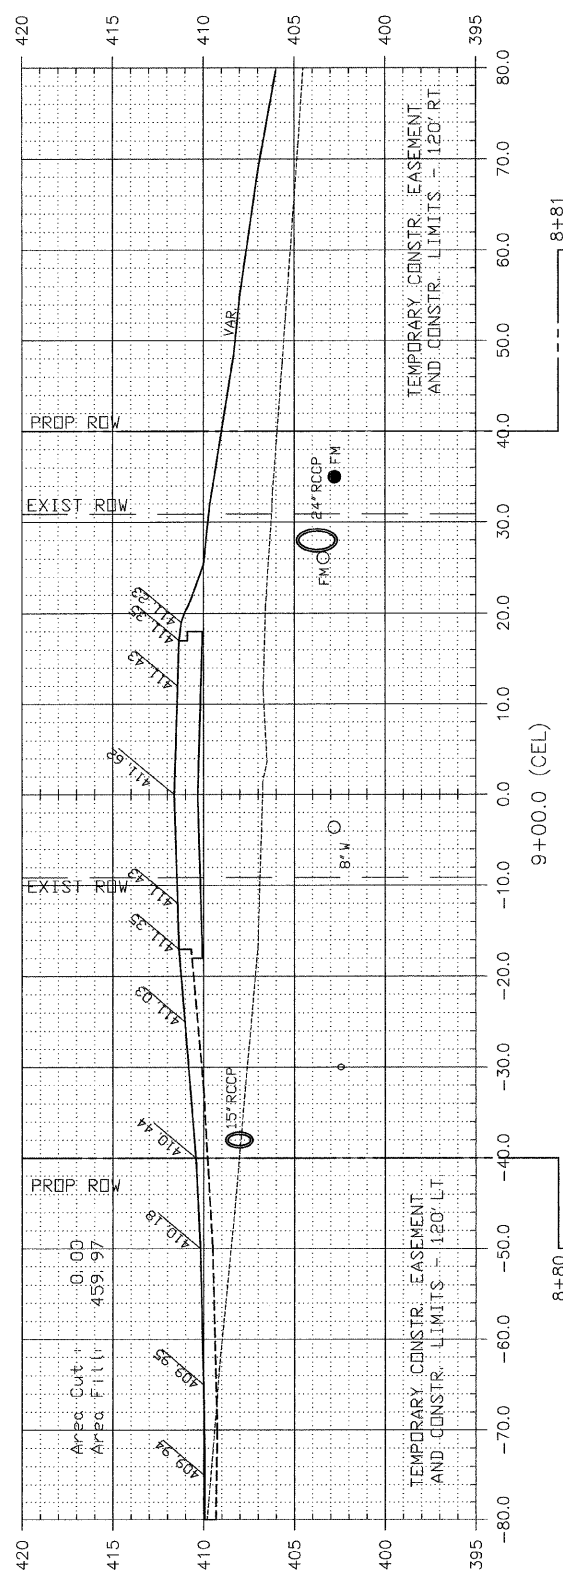

NOTE: CUT AND FILL AREA SHOWN ARE TO FINISH GRADE

CIP NO. ST0102 - REED STATION ROAD
CROSS SECTIONS
STA. 7+50 TO STA. 9+06