

F.A.S.	SECTION	COUNTY	TOTAL SHEETS	SHEET NO.
881	05-00094-00-FP	HAMILTON	32	24
FED. ROAD DIST. NO. 9 ILLINOIS		CORNERVILLE ROAD		
PROJECT# RS-881(116)		CONTRACT# 99340		
LEC JOB # H061L022M				

323 W. 3RD ST.  
P.O. BOX 160  
MT. CARMEL, IL  
62866  
PHONE:  
(618)-262-8651  
FAX:  
(618)-263-3327

405 W. STATE ST.  
SUITE 1  
PRINCETON, IN  
47670  
PHONE:  
(812)-386-7611  
FAX:  
(812)-385-2812



PROFESSIONAL DESIGN FIRM  
LAND SURVEY & PROFESSIONAL ENGINEERING CORPORATION  
184-00087  
(62-032435)(35-02769)



AARON M. MEFFORD  
NAME  
*Aaron Mefford*  
SIGNATURE  
3-17-09  
DATE  
11-30-09  
EXPIRES

F.A.S. 881 (CH 6)  
CORNERVILLE ROAD  
SECTION 05-00094-00-FP  
HAMILTON COUNTY, ILLINOIS


SHEET TITLE:

CROSS-SECTIONS

SCALE: 1" = 5'  
BY: AMM  
DATE: 2/10/08  
REV:


24 OF 32 SHEETS

SHEET NO. 24

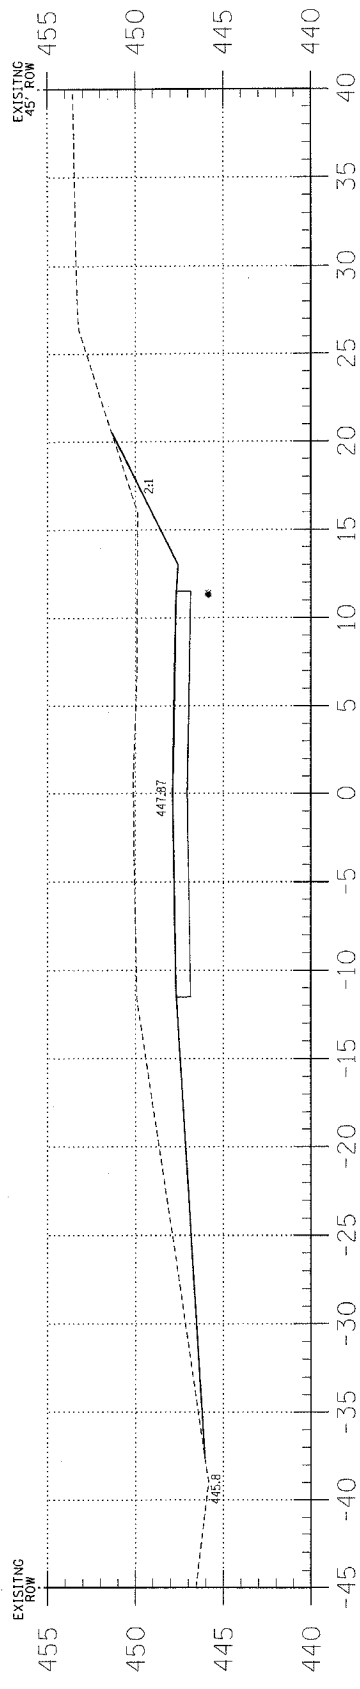


Area Cut : 89.9  
Area Fill : 0.0

70+00

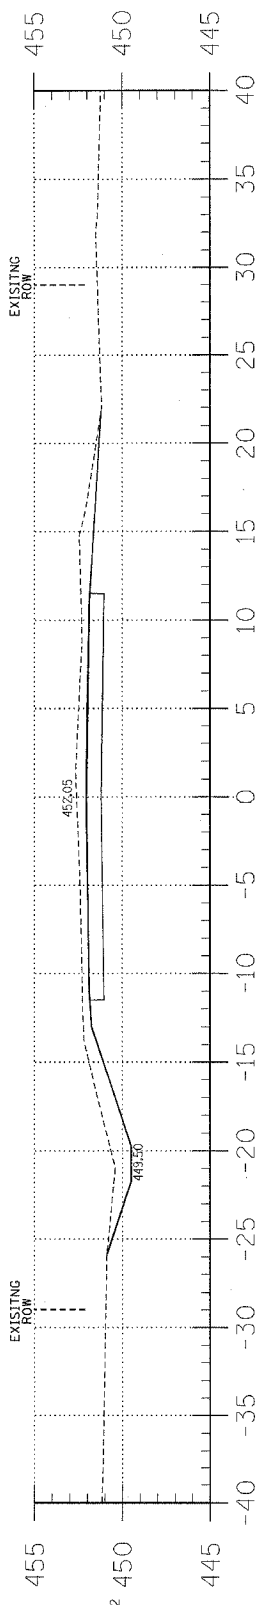


Area Cut : 26.2  
Area Fill : 0.0

69+00

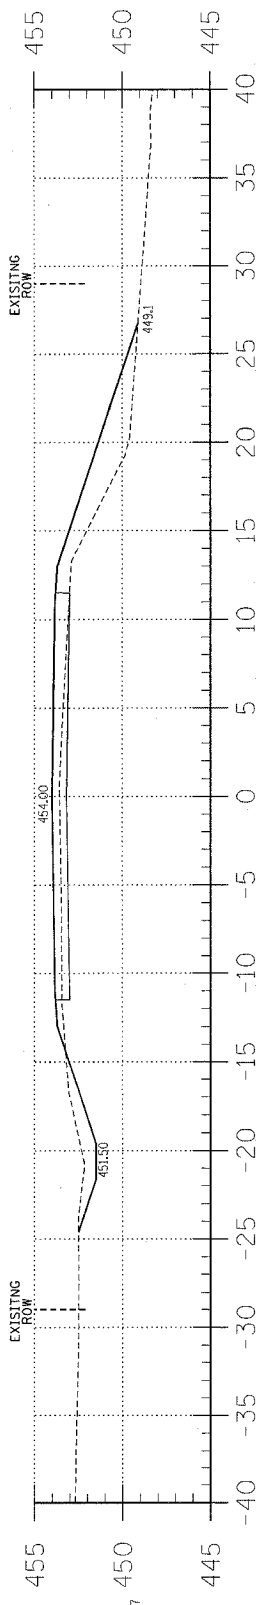


Area Cut : 5.6  
Area Fill : 28.7

68+00

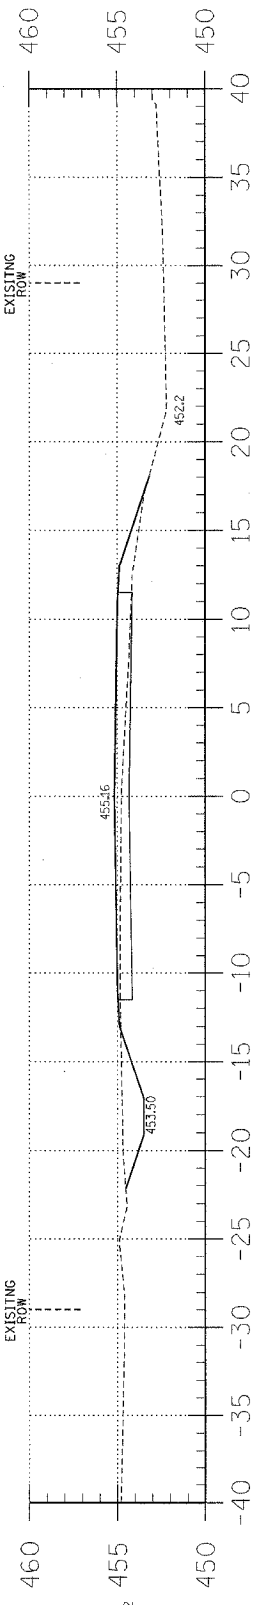


Area Cut : 6.7  
Area Fill : 13.2

67+00

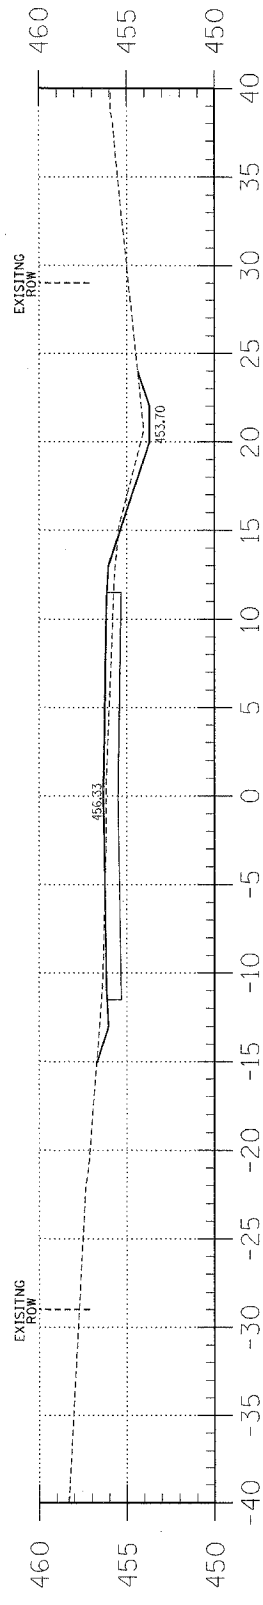

Area Cut : 4.8  
Area Fill : 4.6

66+00

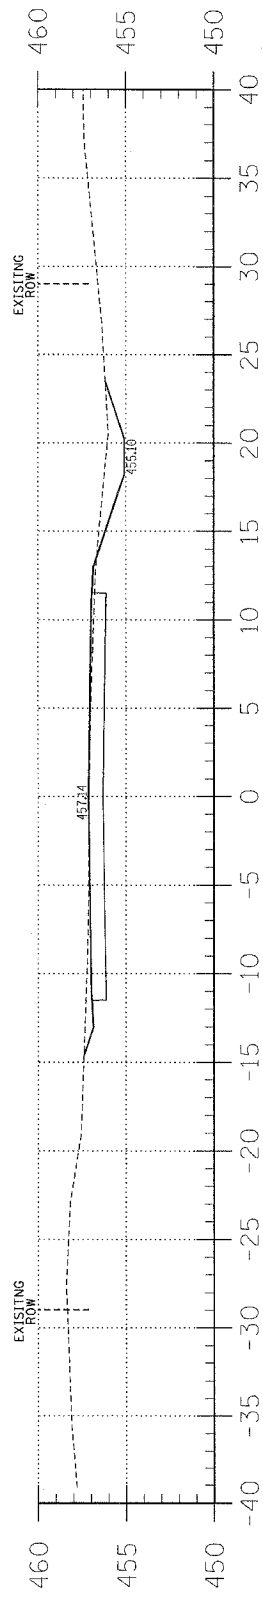

Area Cut : 8.4  
Area Fill : 1.3

65+00