




90+00

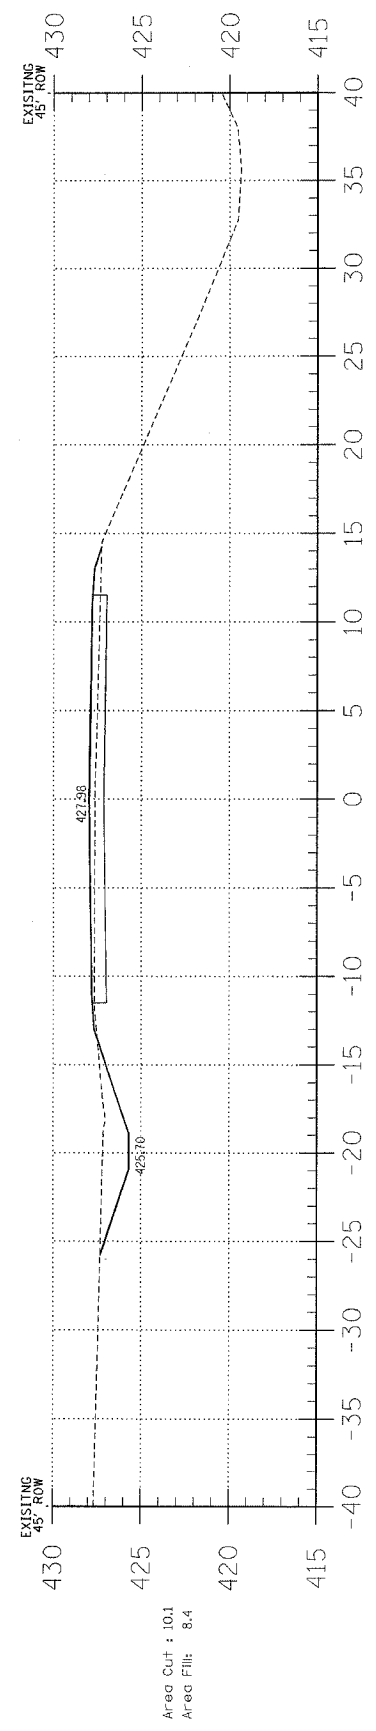


89+00

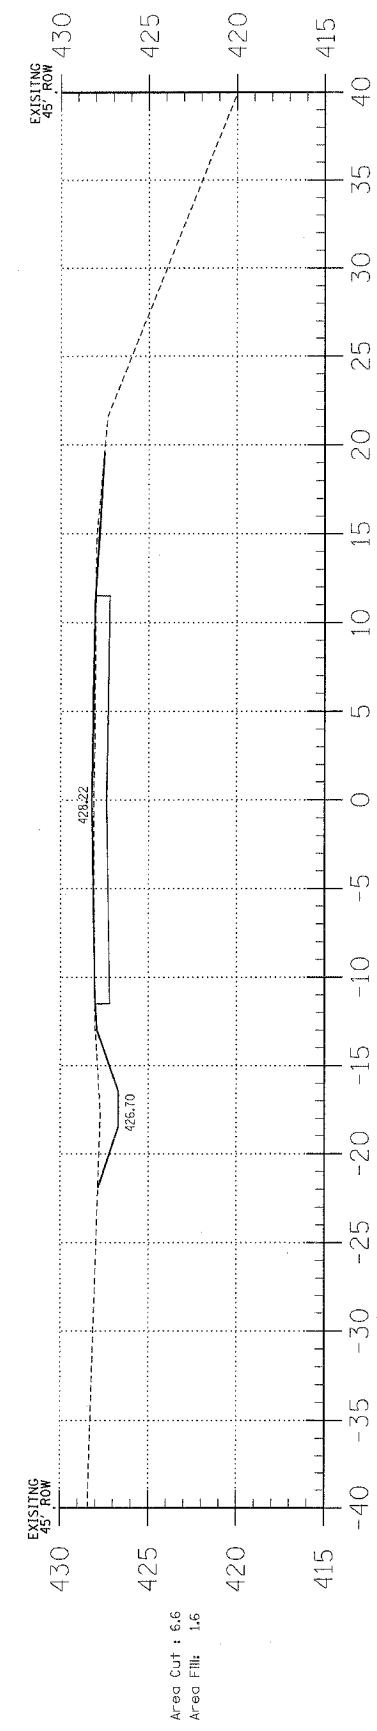


88+00

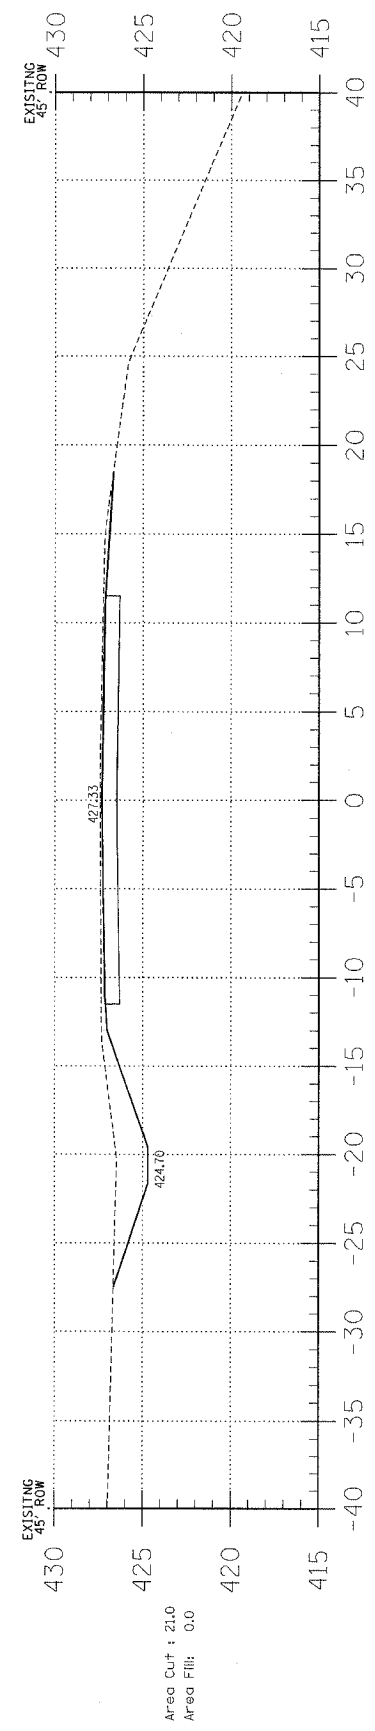

87+00

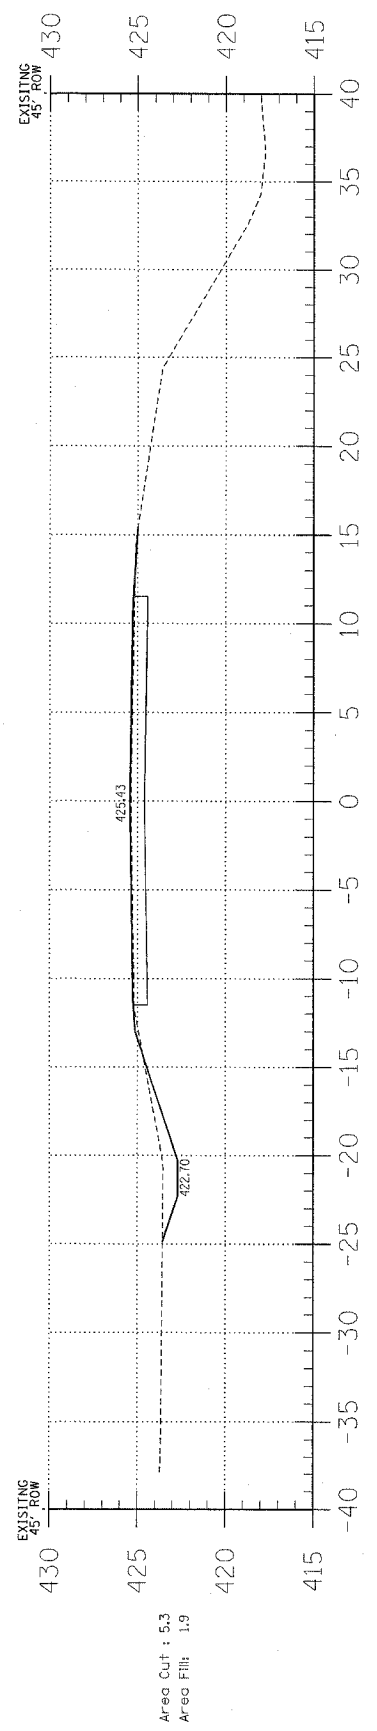

86+00

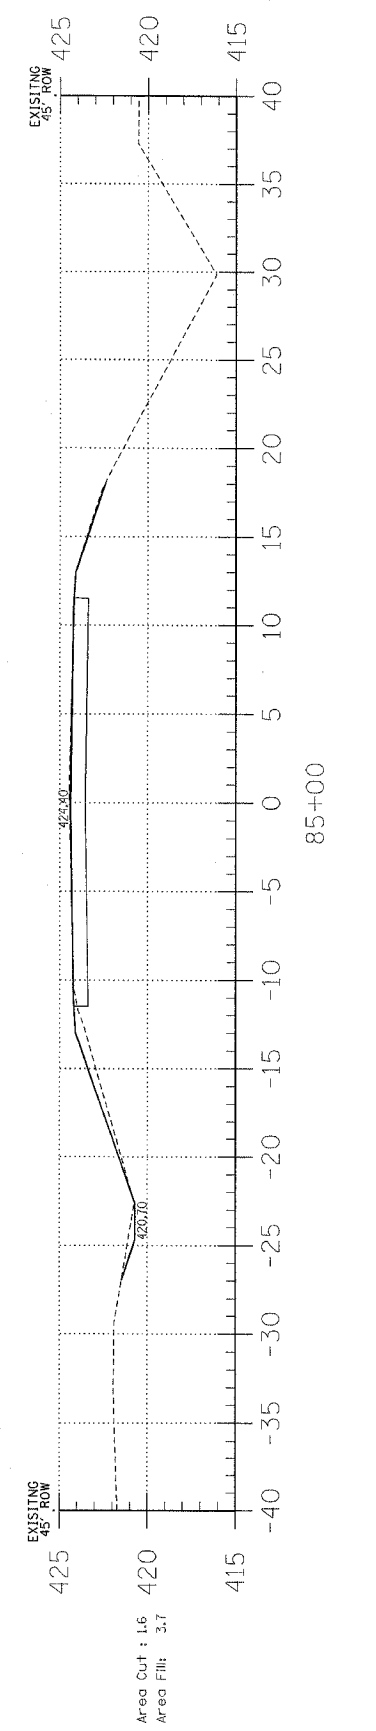

85+00


F.A.S.	SECTION	COUNTY	TOTAL SHEETS	SHEET NO.
881	05-00094-00-FP	HAMILTON	32	28
FED. ROAD DIST. NO. 9 ILLINOIS		CORNERVILLE ROAD		
PROJECT* RS-881(116)		CONTRACT* 99340		

323 W. 3RD. ST.  
P.O. BOX 160  
MT. CARMEL, IL  
62863  
PHONE:  
(618)-262-8651  
FAX:  
(618)-263-3327

405 W. STATE ST.  
SUITE 1  
PRINCETON, IN  
47670  
PHONE:  
(812)-386-7611  
FAX:  
(812)-385-2812



PROFESSIONAL DESIGN FIRM  
LAND SURVEY &  
PROFESSIONAL ENGINEERING CORPORATION  
184-000887  
(62-032435)(35-002769)

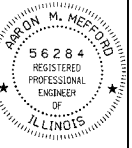

AARON M. MEFFORD  
NAME  
*Aaron Mefford*  
SIGNATURE  
3-17-09  
DATE  
11-30-09  
EXPIRES

F.A.S. 881 (CH 6)  
CORNERVILLE ROAD  
SECTION 05-00094-00-FP  
HAMILTON COUNTY, ILLINOIS

SHEET TITLE:  
CROSS-SECTIONS

SCALE:	1" = 5'
BY:	AMM
DATE:	2/17/09
REV:	

28 OF 32 SHEETS

SHEET NO.  
28