

F.A.S.	SECTION	COUNTY	TOTAL SHEETS	SHEET NO.
881	05-00094-00-FP	HAMILTON	32	29
FED. ROAD DIST. NO. 9 ILLINOIS		CORNERVILLE ROAD		
PROJECT# RS-881(116)		CONTRACT# 99340		
LEC JOB # H061L022HM				

323 W. 3RD ST.  
P.O. BOX 160  
MT. CARMEL, IL  
62863  
PHONE:  
(618)-262-8651  
FAX:  
(618)-263-3327

405 W. STATE ST  
SUITE  
PRINCETON, IN  
47670  
PHONE:  
(812)-386-7611  
FAX:  
(812)-385-2812



PROFESSIONAL  
DESIGN FIRM  
LAND SURVEY &  
PROFESSIONAL  
ENGINEERING  
CORPORATION  
184-00087  
(62-032435)(35-002769)




AARON M. MEFFORD  
NAME  
*Aaron Mefford*  
SIGNATURE  
3-17-09  
DATE  
11-30-09  
EXPIRES

F.A.S. 881 (CH 6)  
CORNERVILLE ROAD  
SECTION 05-00094-00-FP  
HAMILTON COUNTY, ILLINOIS


SHEET TITLE:  
CROSS-SECTIONS

SCALE: 1" = 5'  
BY: AMM  
DATE: 2/09  
REV:


29 OF 32  
SHEETS  
SHEET NO.  
29

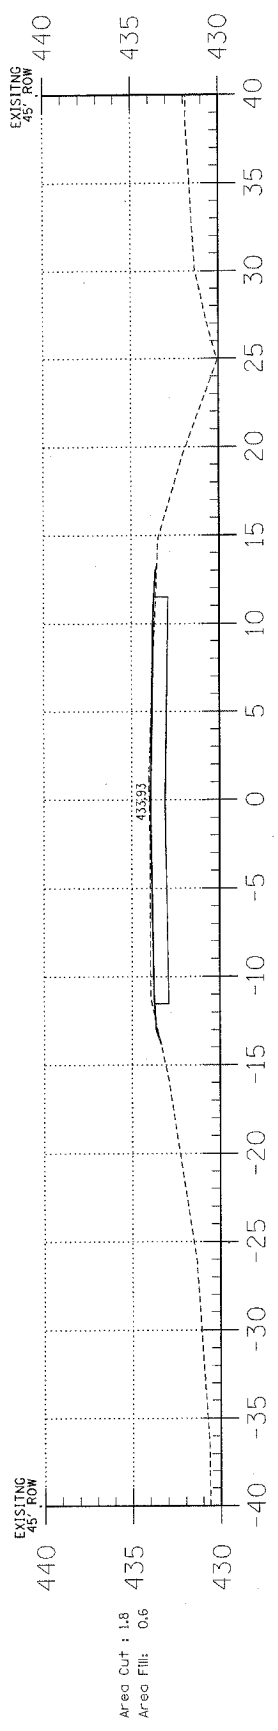


97+00

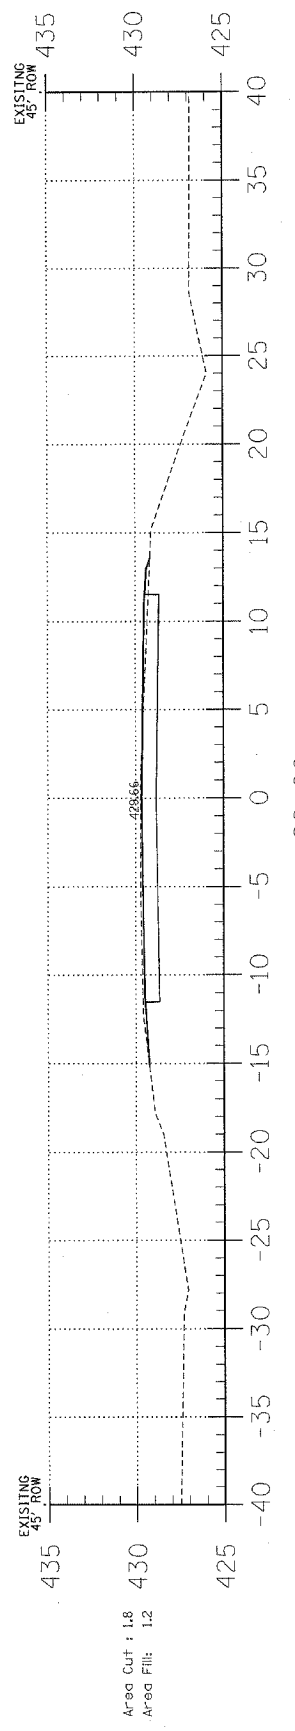


96+00

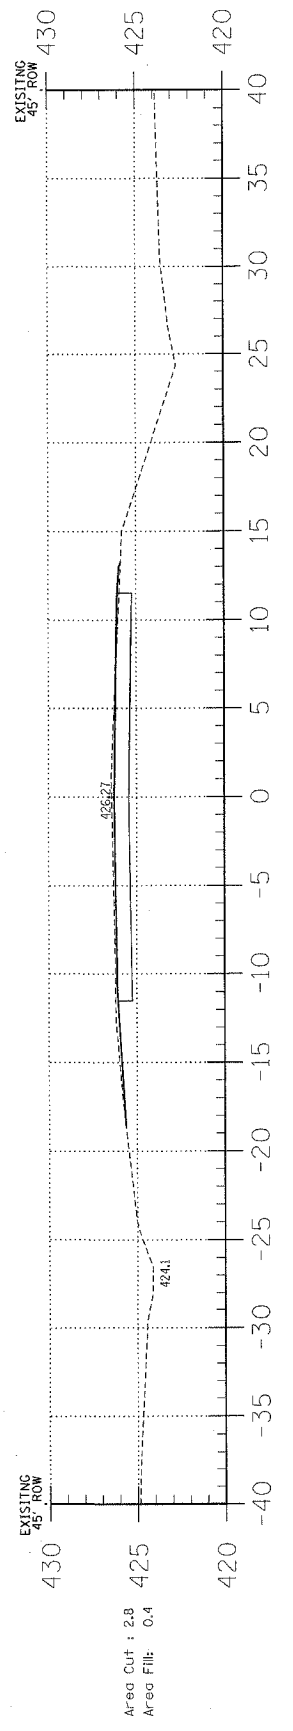


95+00

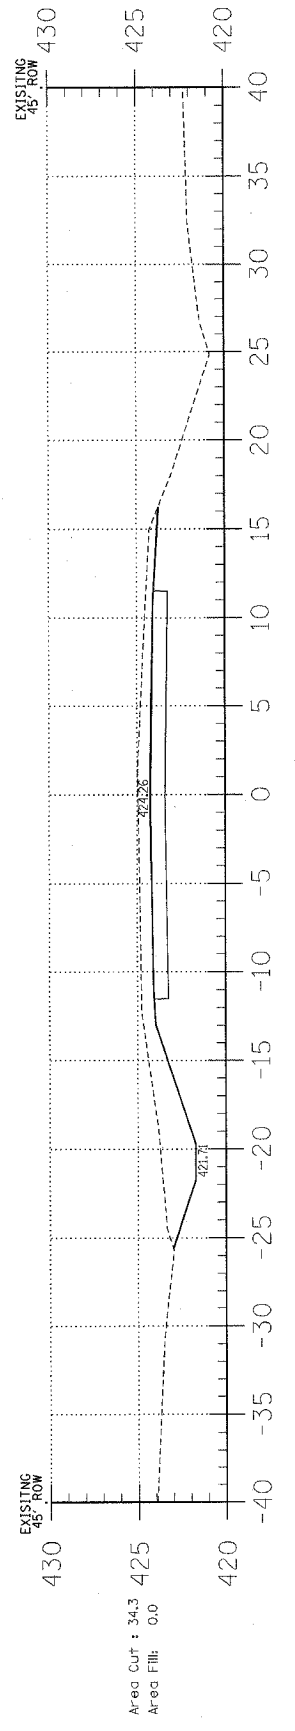


94+00

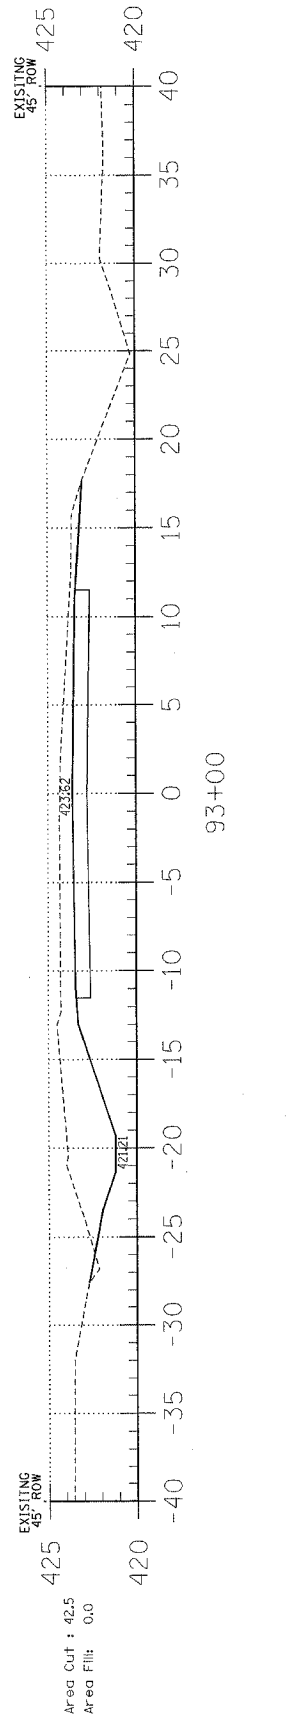

93+00

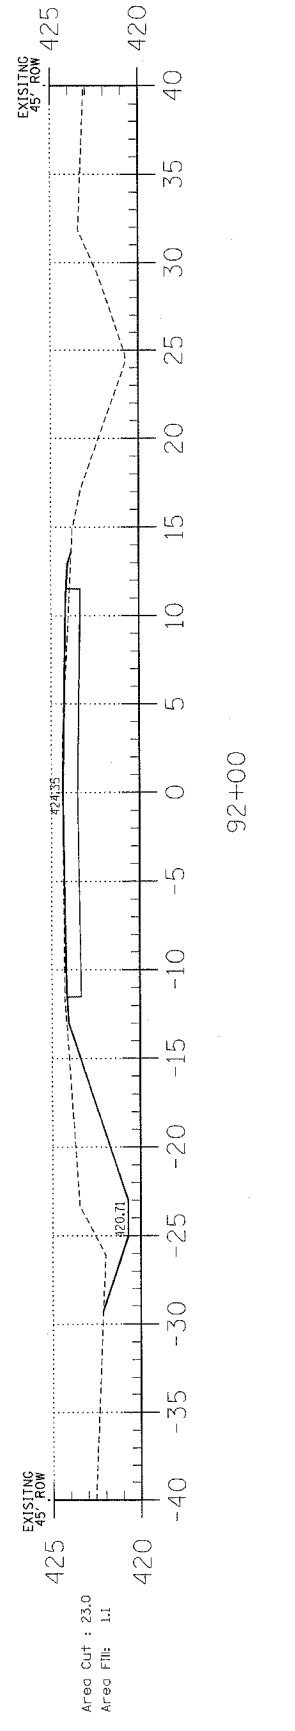

92+00

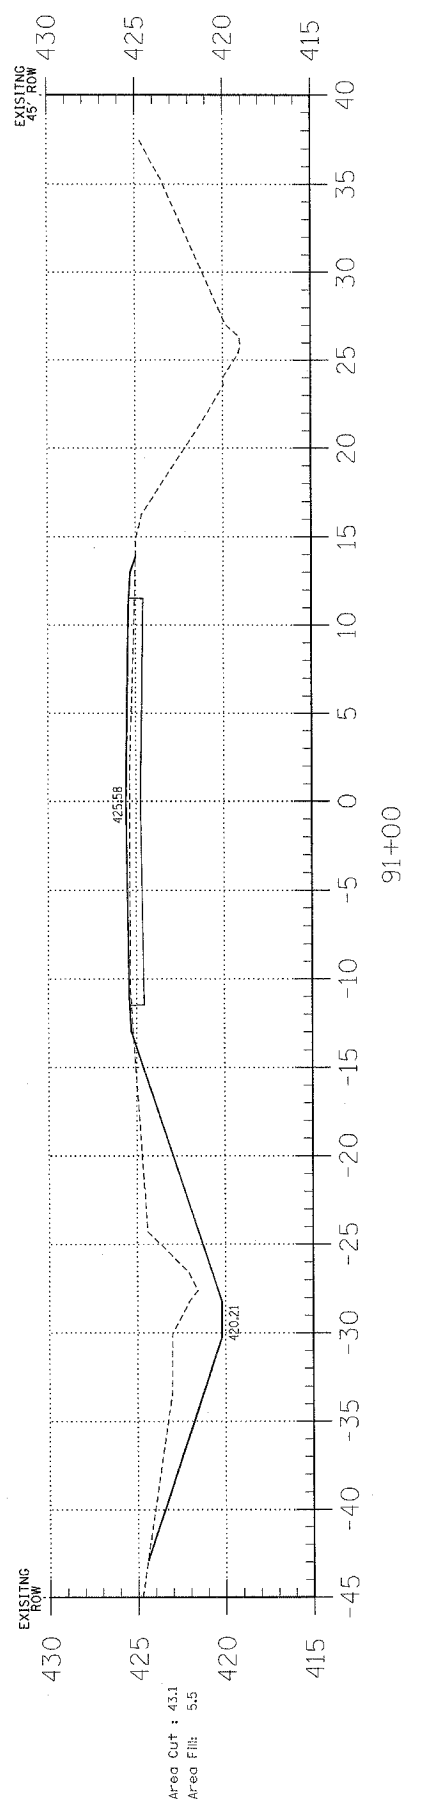

91+00