


F.A.S.	SECTION	COUNTY	TOTAL SHEETS	SHEET NO.
881	05-00094-00-FP	HAMILTON	32	31
FED. ROAD DIST. NO. 9 ILLINOIS		CORNERVILLE ROAD		
PROJECT# RS-881(116)		CONTRACT# 99340		
LEC JOB # HD61022M				

323 W. 3RD. ST.
P.O. BOX 160
MT. CARMEL, IL
62863
PHONE:
(618)-262-8651
FAX:
(618)-263-3327

405 W. STATE ST.
SUITE 1
PRINCETON, IN
47670
PHONE:
(812)-386-7611
FAX:
(812)-385-2812



PROFESSIONAL DESIGN FIRM
LAND SURVEY & PROFESSIONAL ENGINEERING CORPORATION
184-000887
(62-032435)(35-002769)

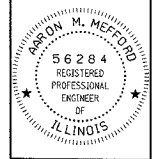

AARON M. MEFFORD
NAME
Aaron Mefford
SIGNATURE
3-17-09
DATE
11-30-09
EXPIRES

F.A.S. 881 (CH 6)
CORNERVILLE ROAD
SECTION 05-00094-00-FP
HAMILTON COUNTY, ILLINOIS


SHEET TITLE:

CROSS-SECTIONS


SCALE:	1" = 5'
BY:	AMM
DATE:	2/17/09
REV:	

31 OF 32 SHEETS


SHEET NO.
31

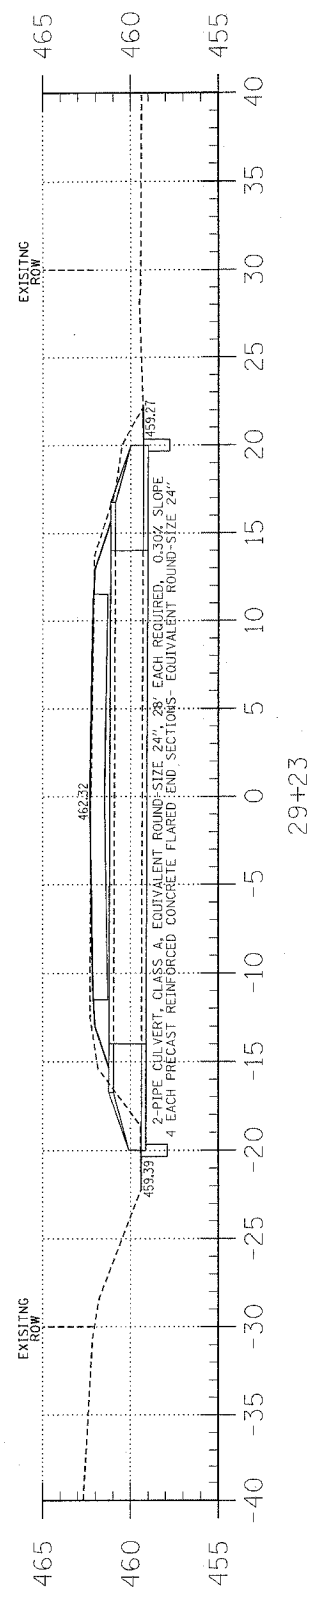

29+23

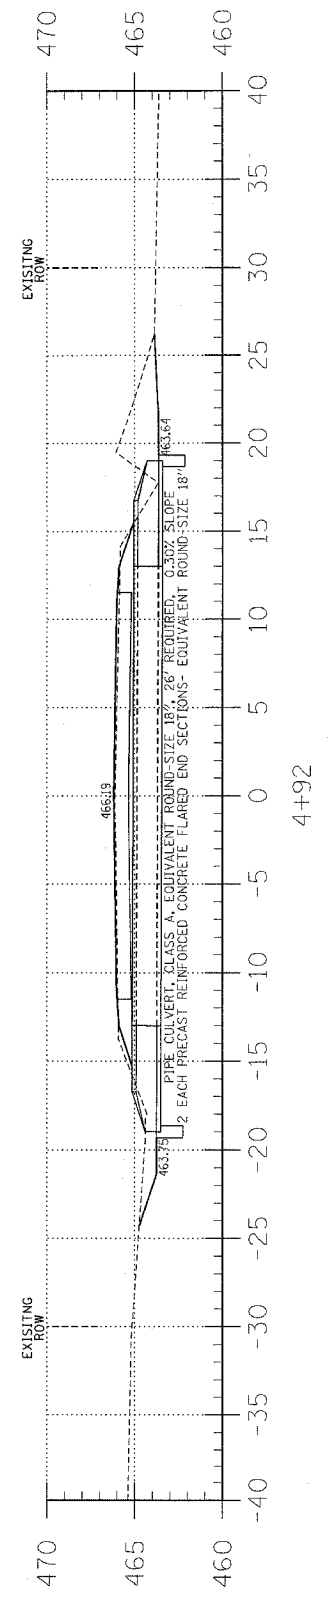


4+92

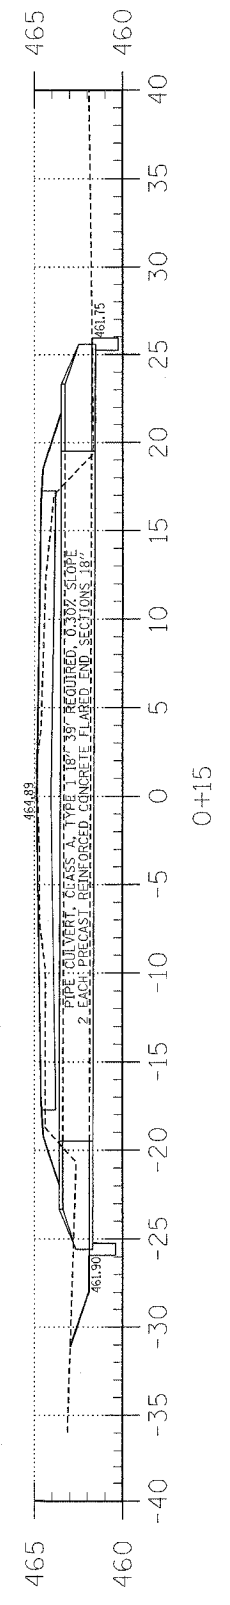


0+15


ACROSS ROAD PIPE CULVERTS

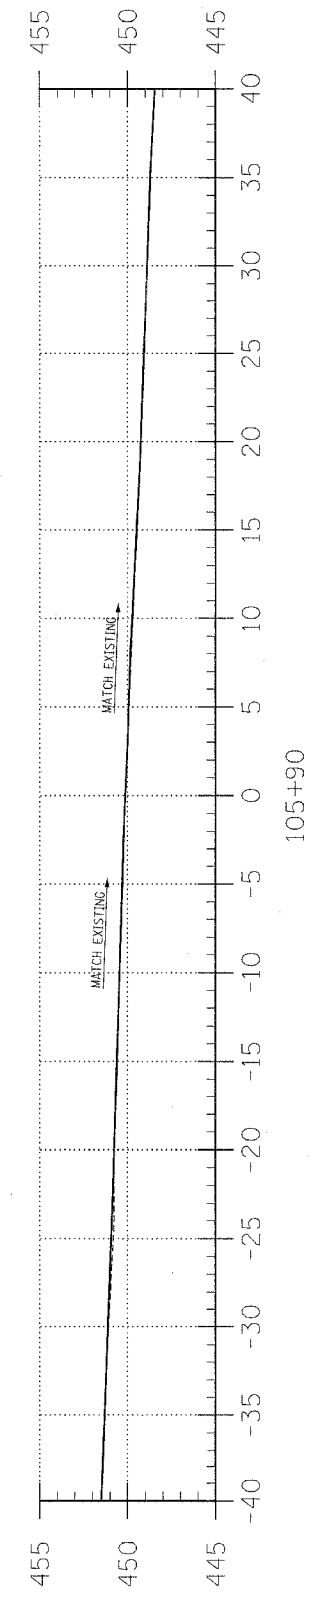

105+90

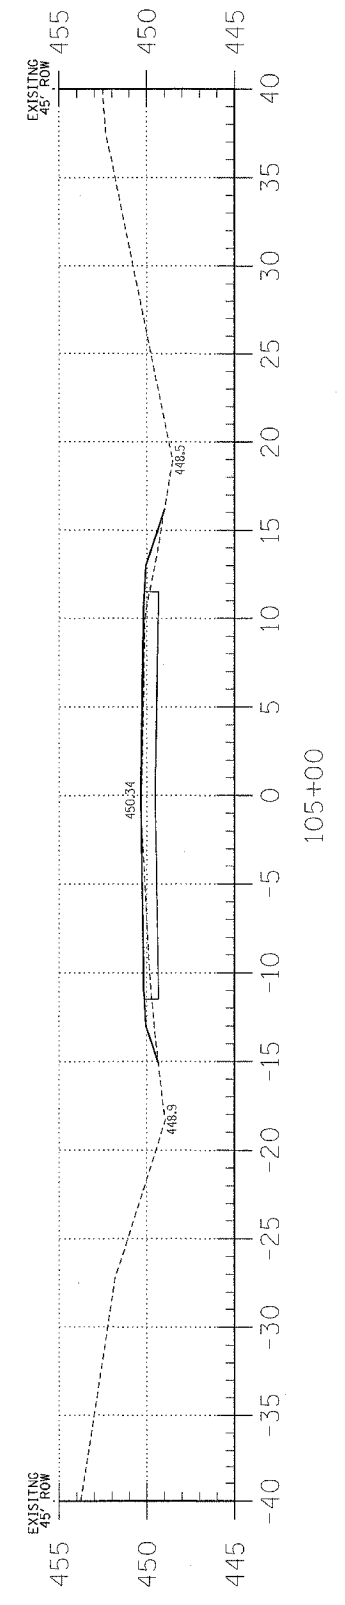

105+00

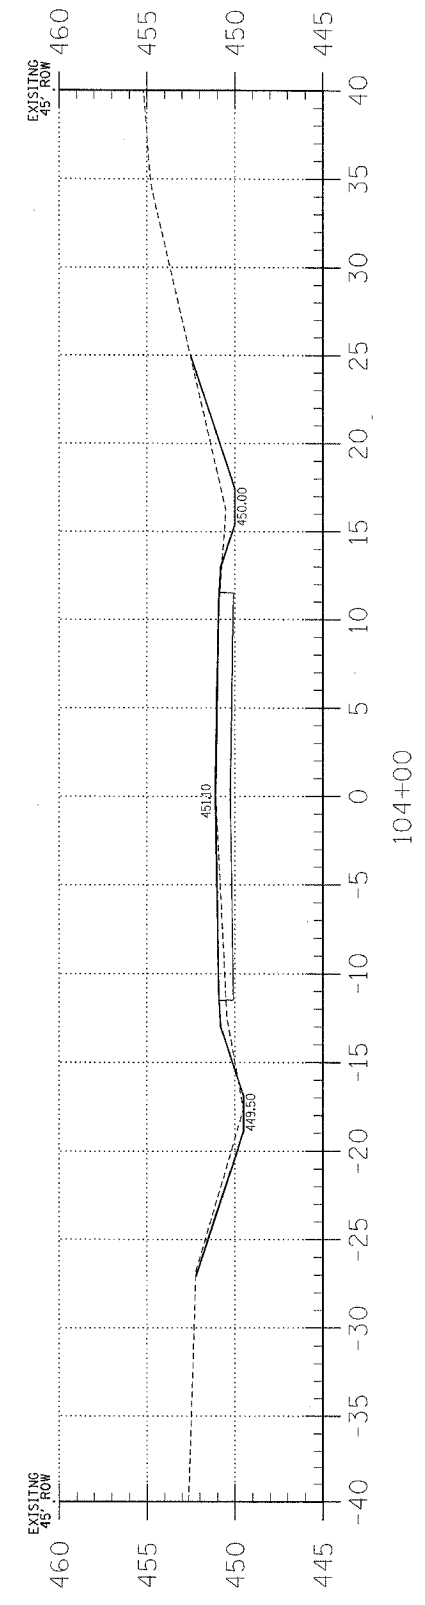

104+00

Area Cut : 0.0
Area Fill : 0.0

Area Cut : 0.0
Area Fill : 5.9

Area Cut : 7.0
Area Fill : 3.9