




26+50 SIDEROAD

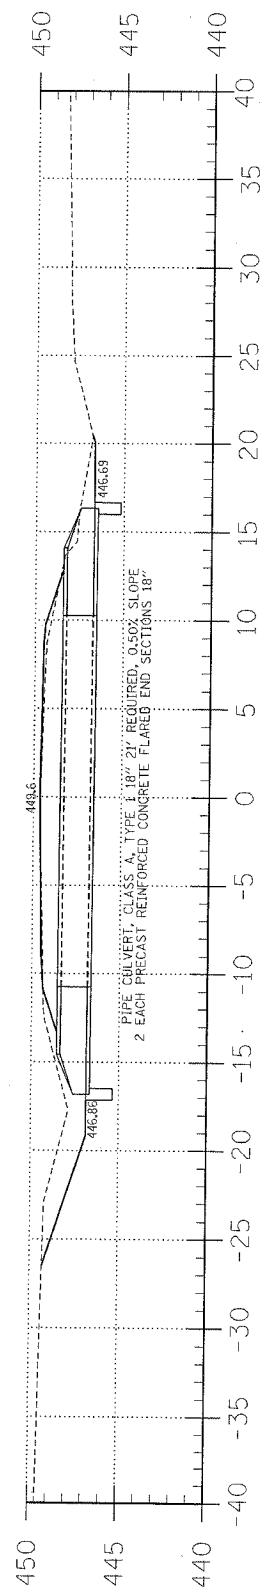


52+89 SIDEROAD

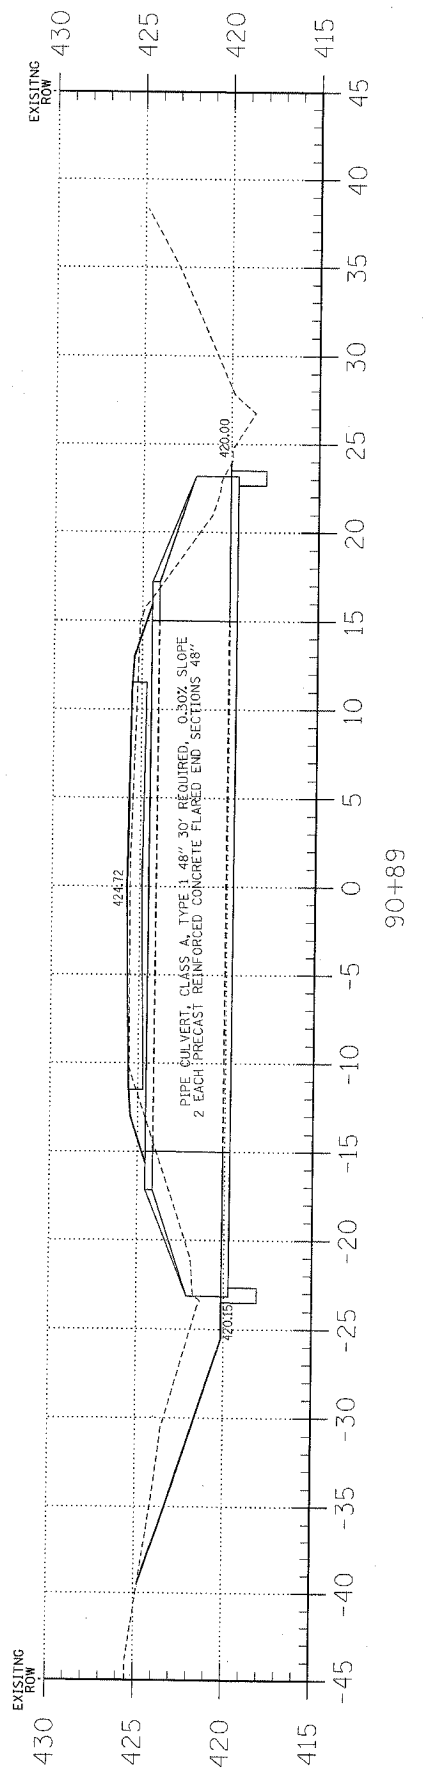


90+89

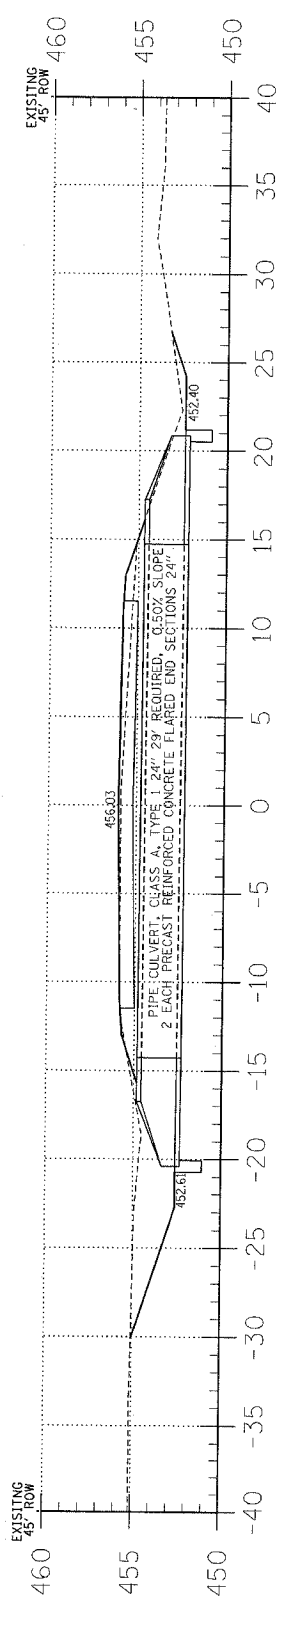


59+00

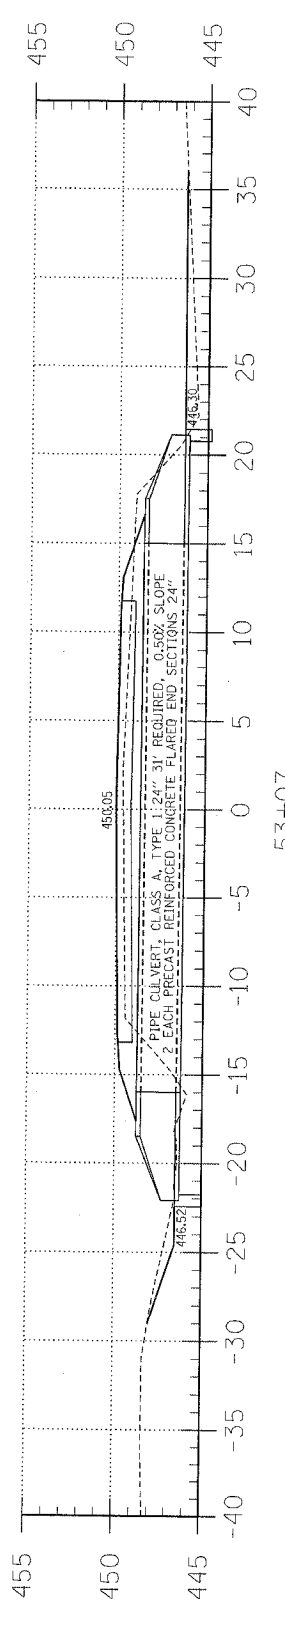

53+07

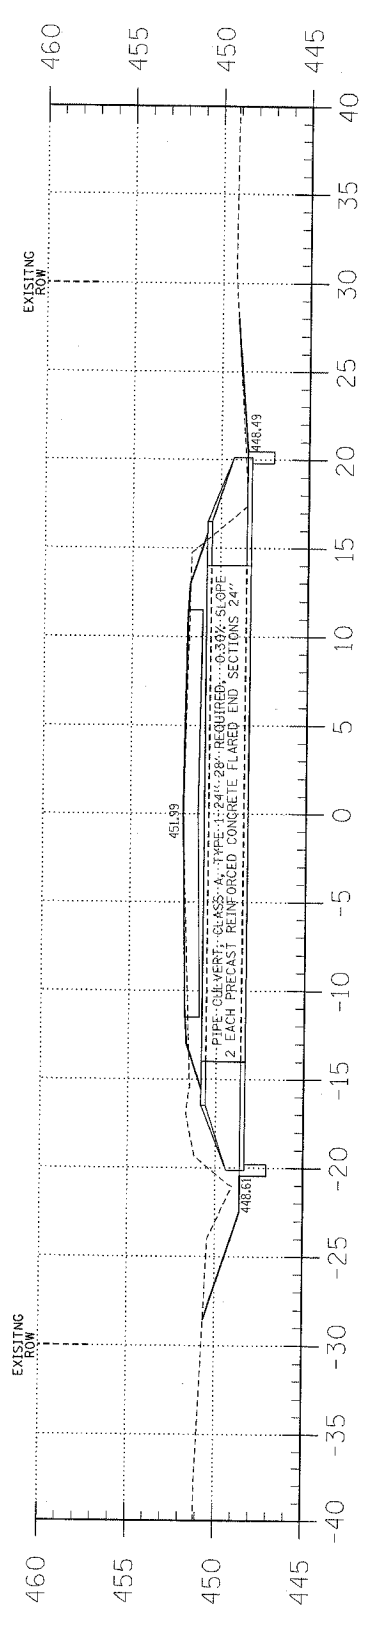

48+83

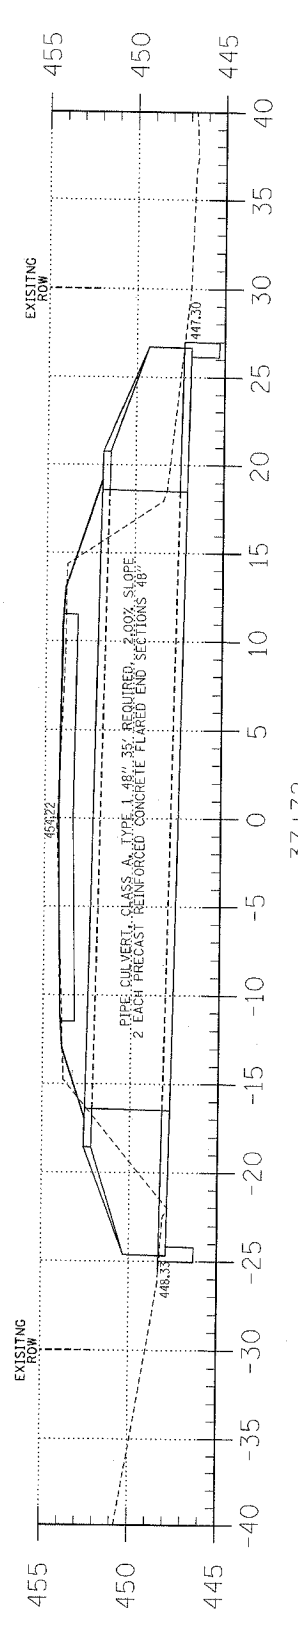


37+72

ACROSS ROAD PIPE CULVERTS

F.A.S.	SECTION	COUNTY	TOTAL SHEETS	SHEET NO.
881	05-00094-00-FP	HAMILTON	32	32
FED. ROAD DIST. NO. 9 ILLINOIS		CORNERVILLE ROAD		PROJECT# RS-881(116)
LEC JOB # H061022HM		CONTRACT# 99340		PHONE: (618)-262-8651
				FAX: (618)-263-3327

F.A.S. 881 (CH 6)  
 CORNERVILLE ROAD  
 SECTION 05-00094-00-FP  
 HAMILTON COUNTY, ILLINOIS

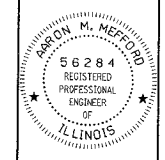

AARON M. MEFFORD  
 NAME  
 Signature  
 DATE  
 3-17-09  
 11-30-09  
 EXPIRES

SHEET TITLE:	
CROSS-SECTIONS	
SCALE:	1" = 5'
BY:	AMM
DATE:	2/20/09
REV:	
32	OF 32
SHEETS	
SHEET NO.	
32	



PROFESSIONAL DESIGN FIRM  
 LAND SURVEY & PROFESSIONAL ENGINEERING CORPORATION  
 184-000887  
 (62-032435)(35-002769)

405 W STATE ST  
 SUITE 1  
 PRINCETON, IN 47670  
 PHONE: (812)-386-7611  
 FAX: (812)-385-2812

323 W. 3RD ST.  
 P.O. BOX 186  
 MT. CARMEL, IL 62863