


T.R.	SECTION	COUNTY	TOTAL SHEETS	SHEET NO.
125	06-09121-00-BR	WHITE	13	4
FED. ROAD DIST. NO. 9 ILLINOIS		FED. AID PROJECT		
PROJECT# BROS-193(27)		CONTRACT# 99371		
JOB NO. C-99-539-06		BROAD RUN		

323 W. 3RD ST.
P.O. BOX 160
MT. CARMEL, IL
62863
PHONE:
(618)-262-8651
FAX:
(618)-263-3327

405 W STATE ST
SUITE
PRINCETON, IN
47670
PHONE:
(812)-386-7611
FAX:
(812)-386-2812



PROFESSIONAL DESIGN FIRM
LAND SURVEY & PROFESSIONAL ENGINEERING CORPORATION
184-000887
(62-032435)(35-002769)

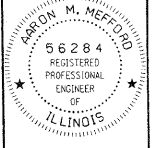

AARON M. MEFFORD
NAME
SIGNATURE
DATE
3-10-09
11-30-09 EXPIRES

TOWNSHIP ROUTE 125
OVER BROAD RUN
WHITE COUNTY, ILLINOIS


SHEET TITLE:

CROSS-SECTIONS


SCALE: 1" = 5'
BY: AMM
DATE: 3/6/09
REV:

4 OF 13 SHEETS


SHEET NO. 4

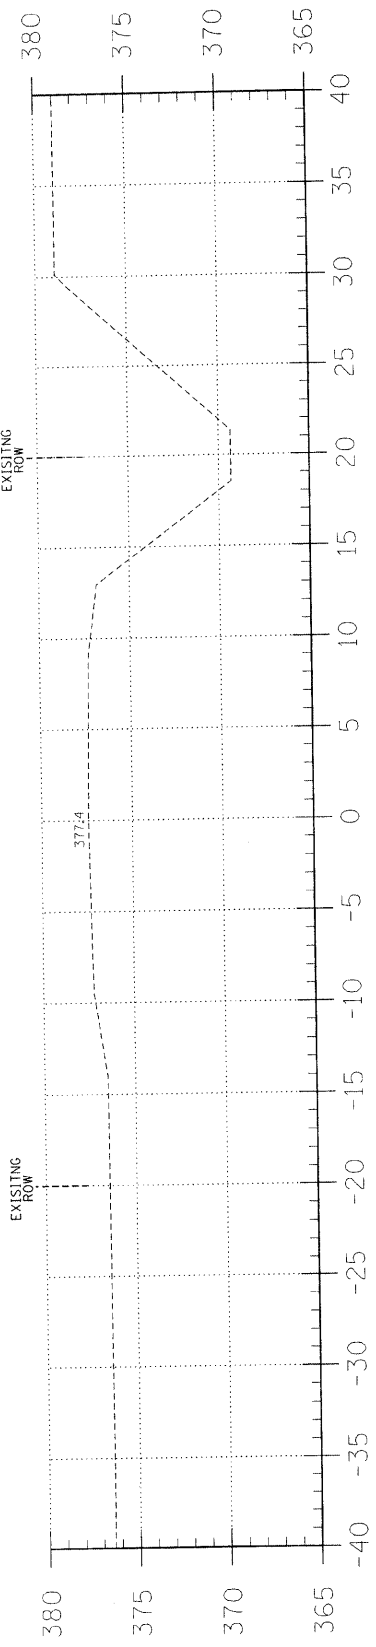


9+00

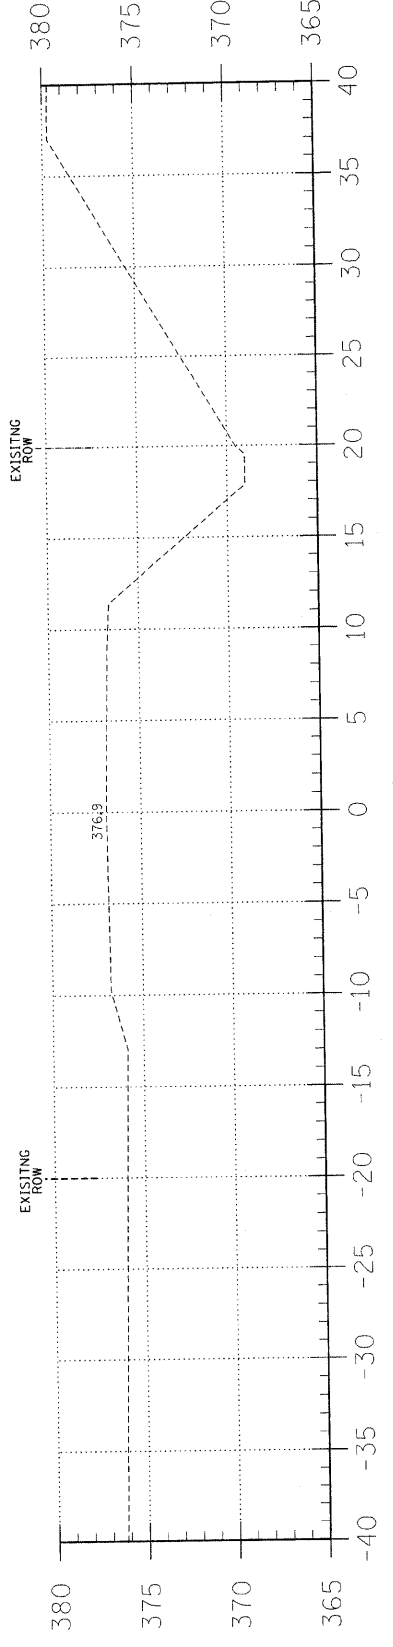


8+00

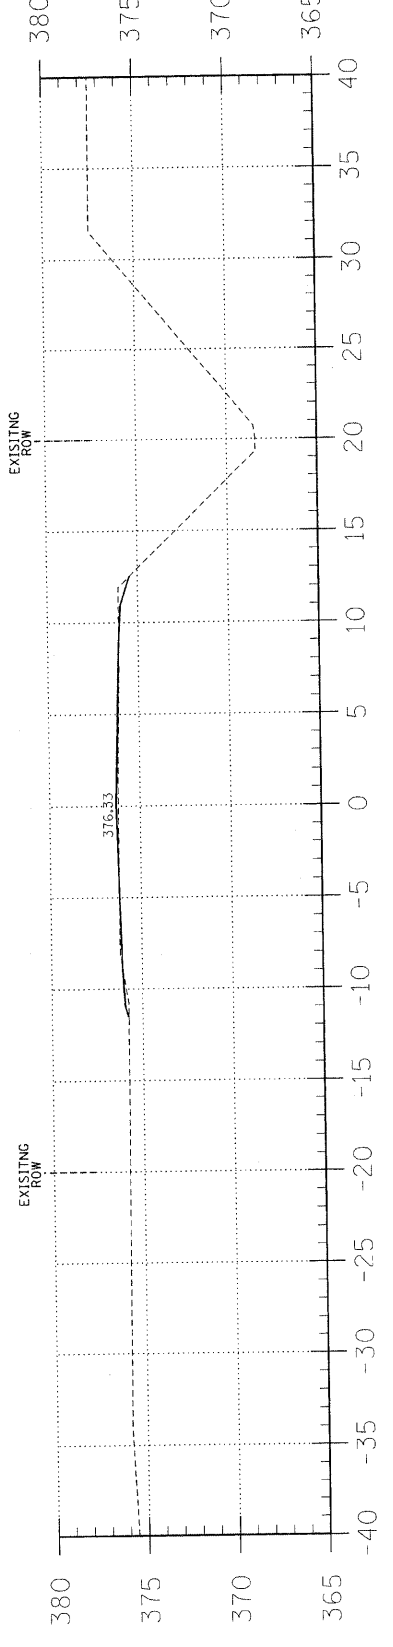


7+00

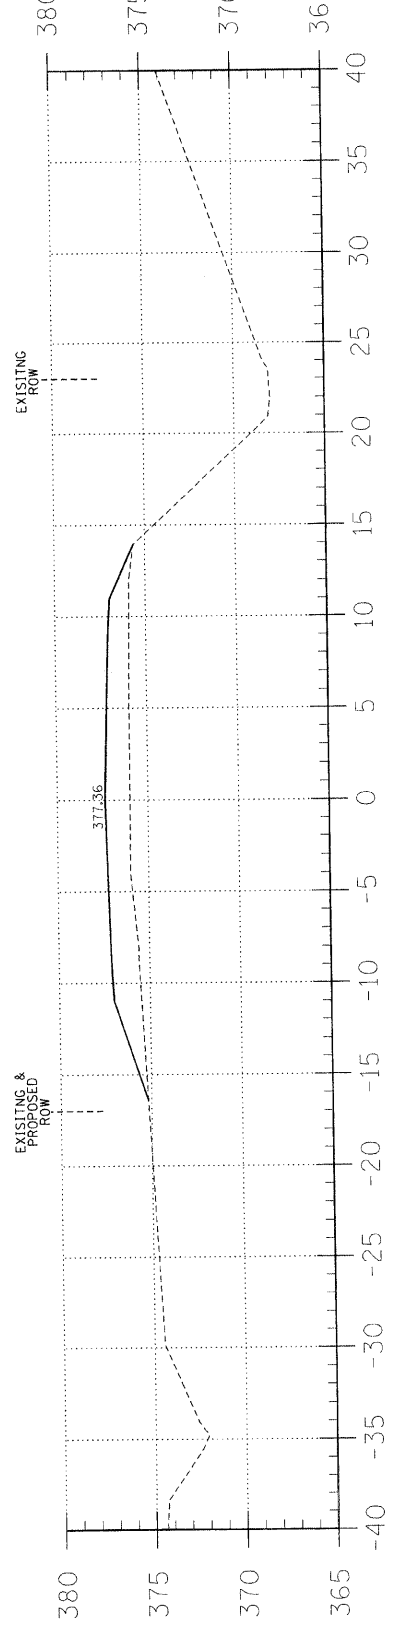

6+00

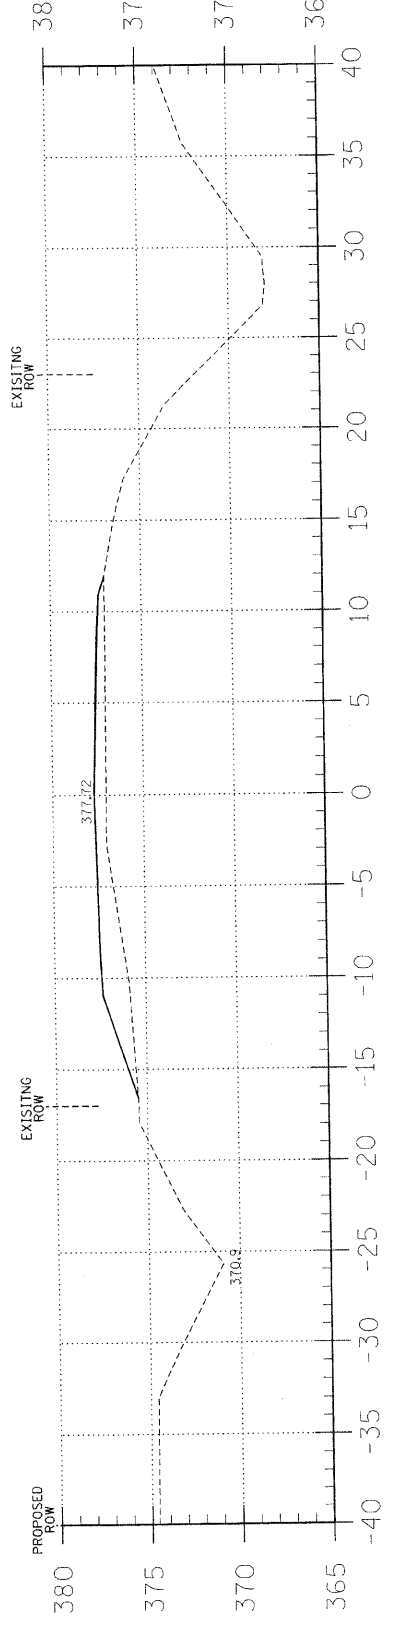

5+50

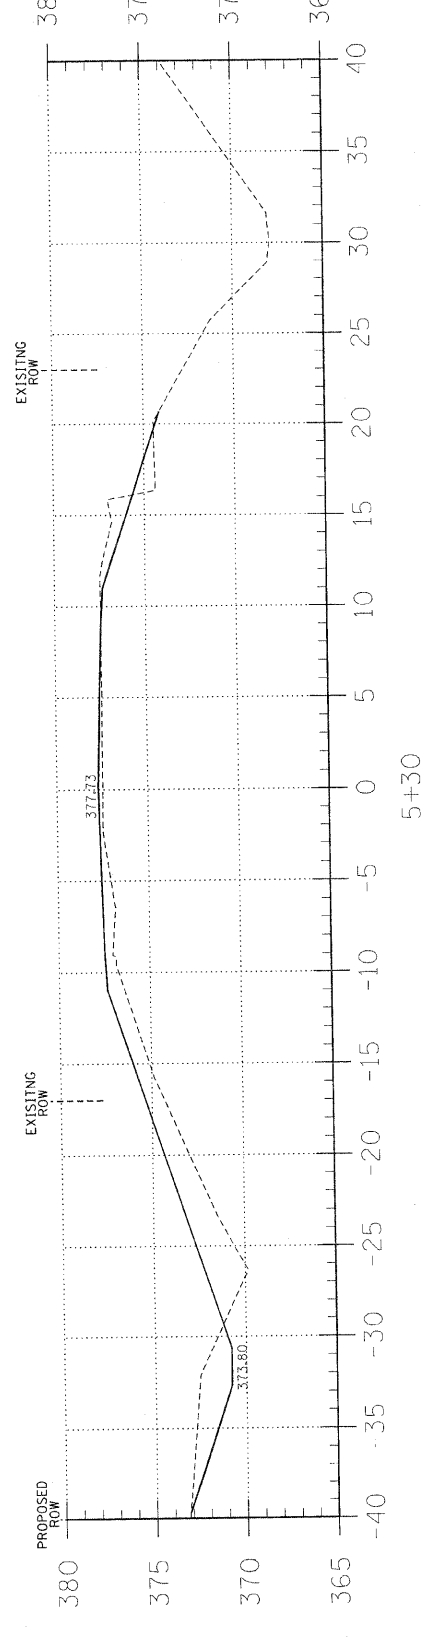

5+30

C = 0.7
F = 1.3

C = 0.0
F = 34.7

C = 0.0
F = 20.8

C = 13.0
F = 32.8