
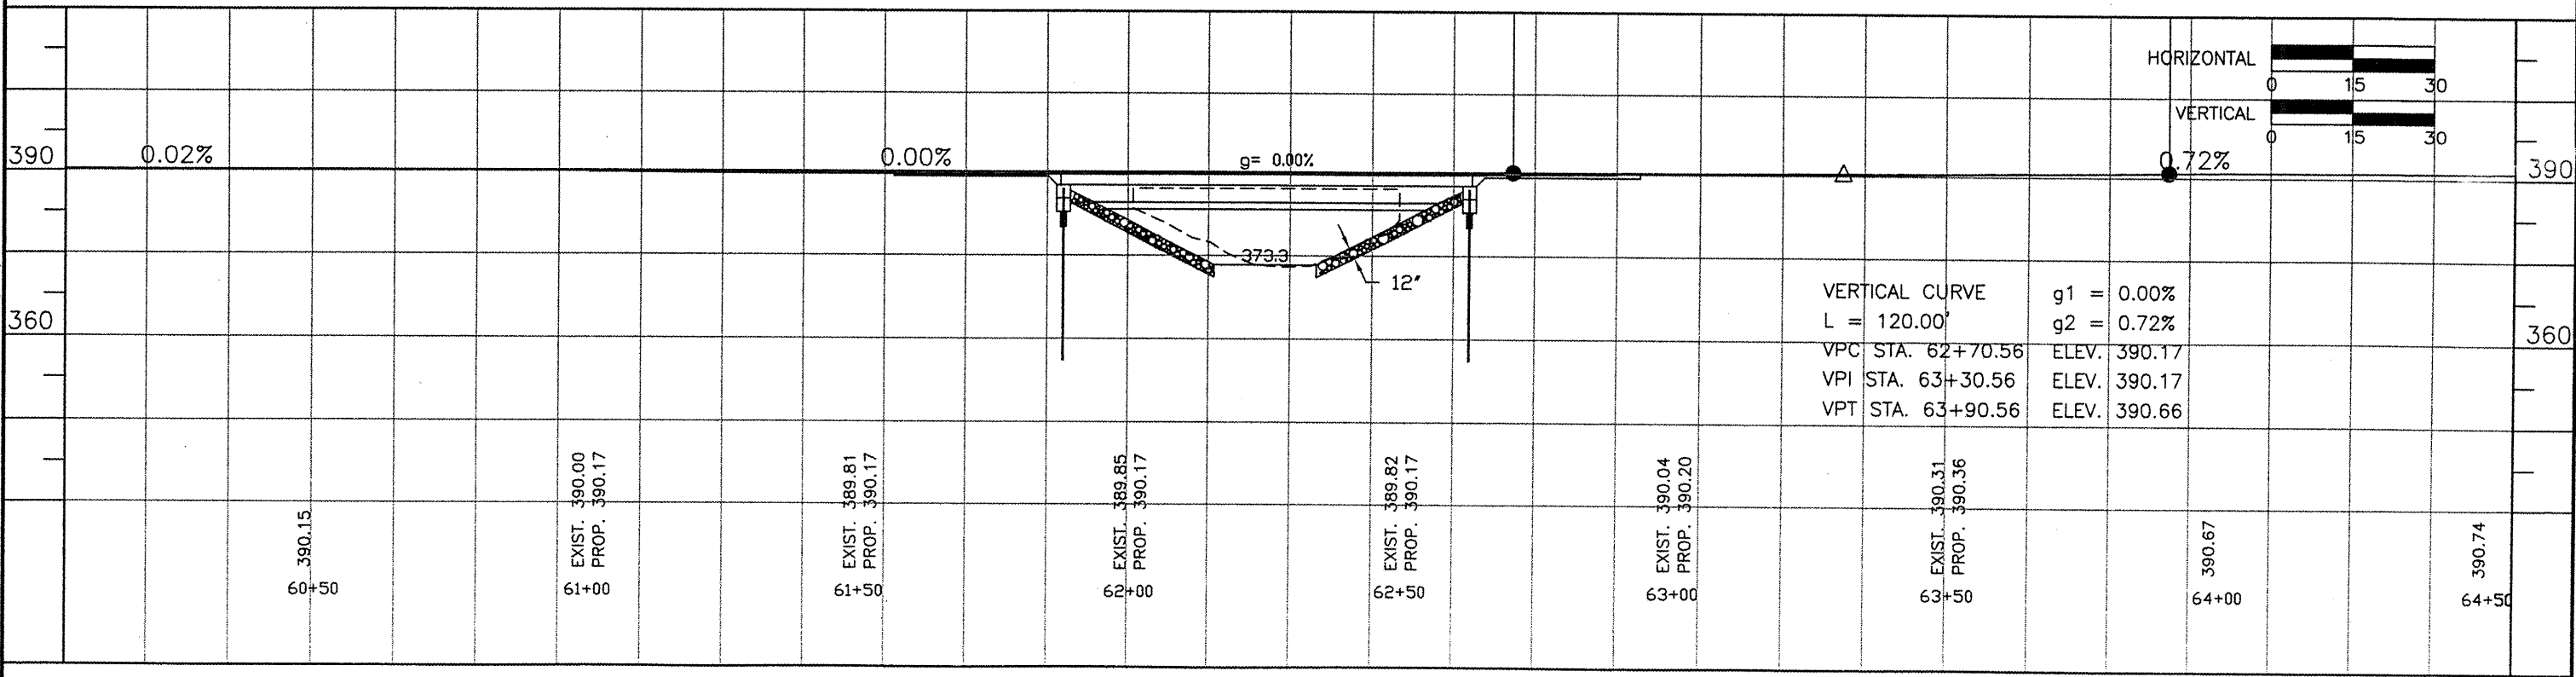


ROUTE	SECTION	COUNTY	TOTAL SHEETS	SHEET NO.
898	06-001141-000-BR	SALINE	16	3
SALINE COUNTY		HARCO ROAD		

CONTRACT NO. 99387

PROJECT NO. BROS - 165 (27)

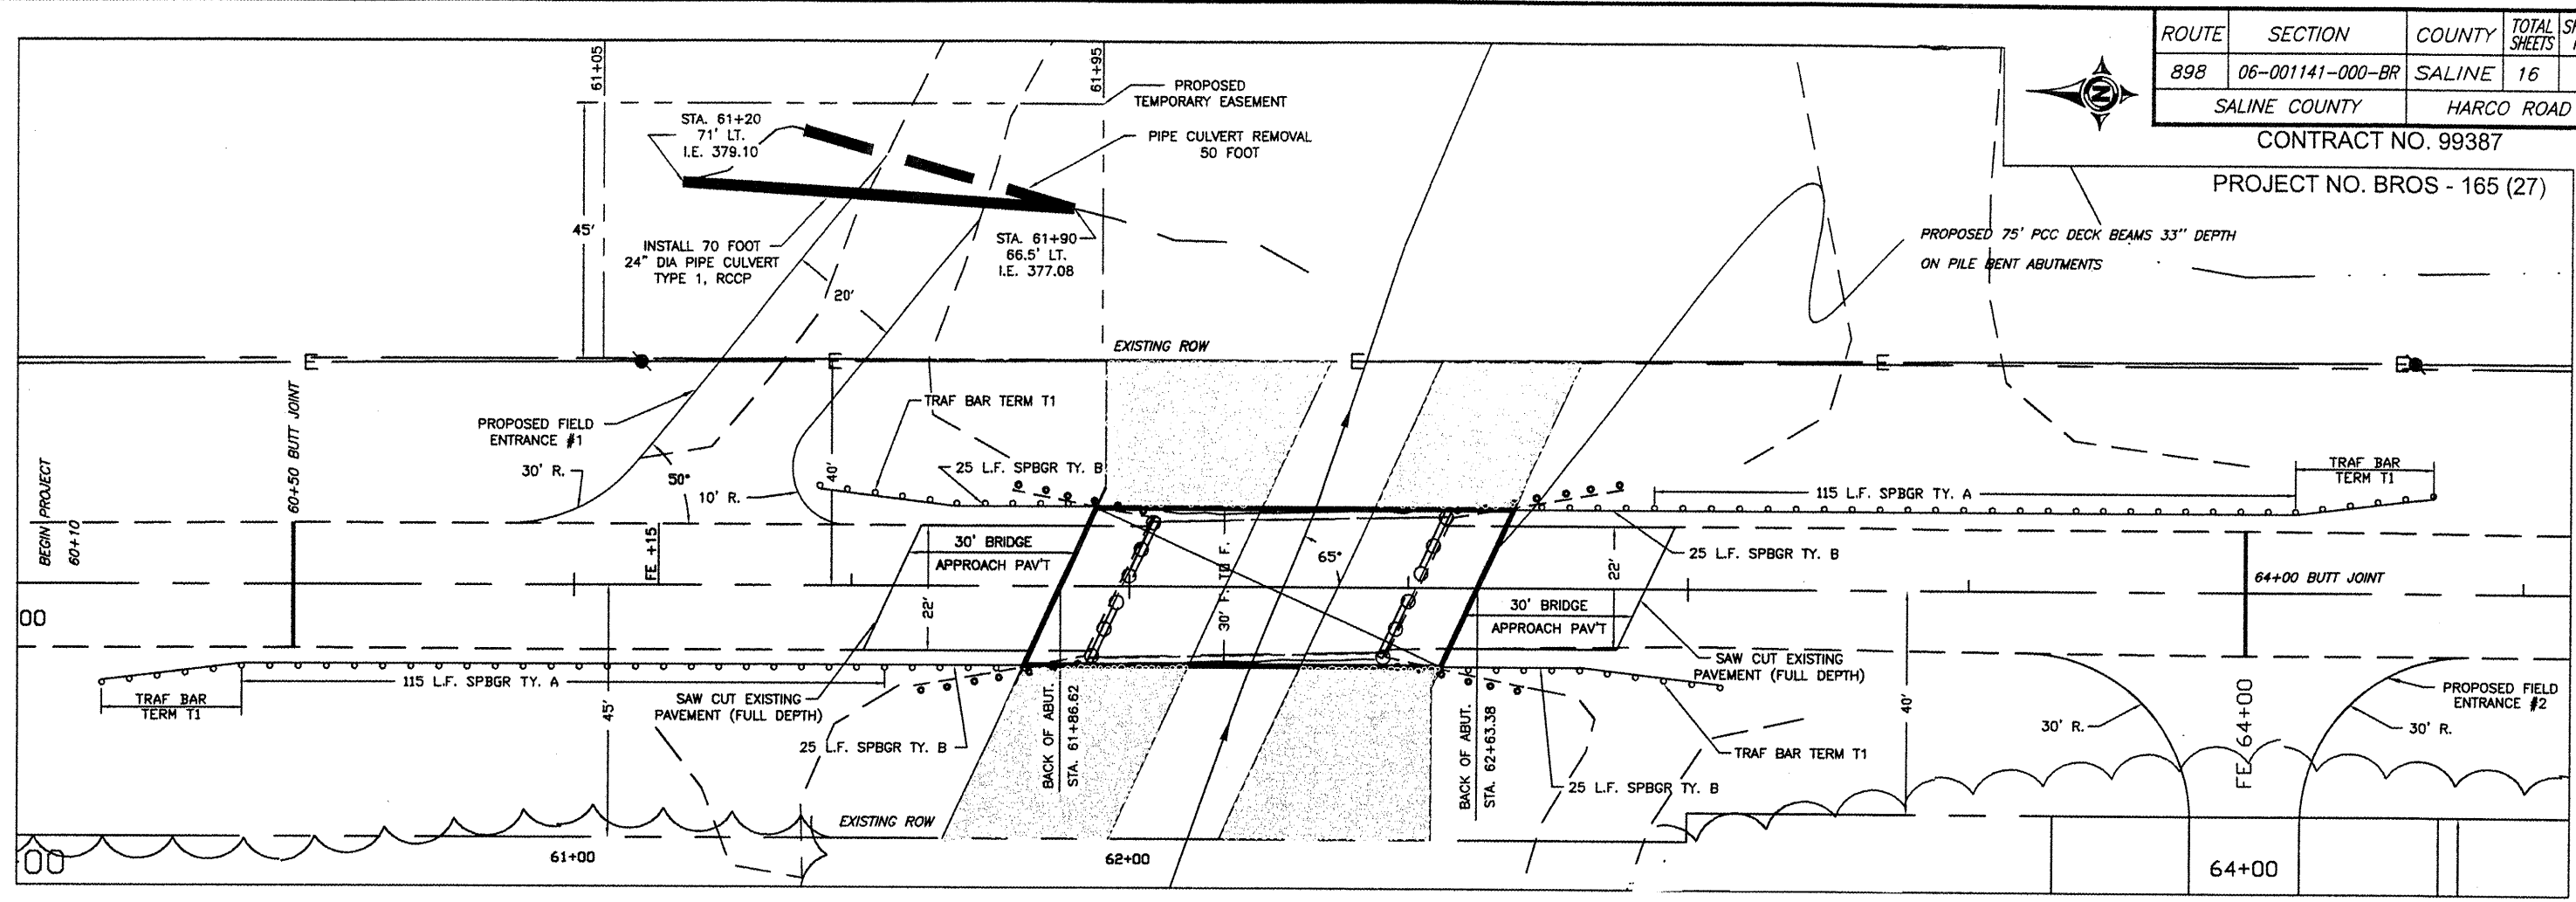

14 Apr 2009 - 8:08am X:\2007\07020\AC\Plans\07020 Base.dwg: Layout Tab 'STA 61+00'