



ROUTE	SECTION	COUNTY	TOTAL SHEETS	SHEET NO.
898	06-001141-000-BR	SALINE	16	5
SALINE COUNTY		HARCO ROAD		

CONTRACT NO. 99387


PROJECT NO. BROS - 165 (27)

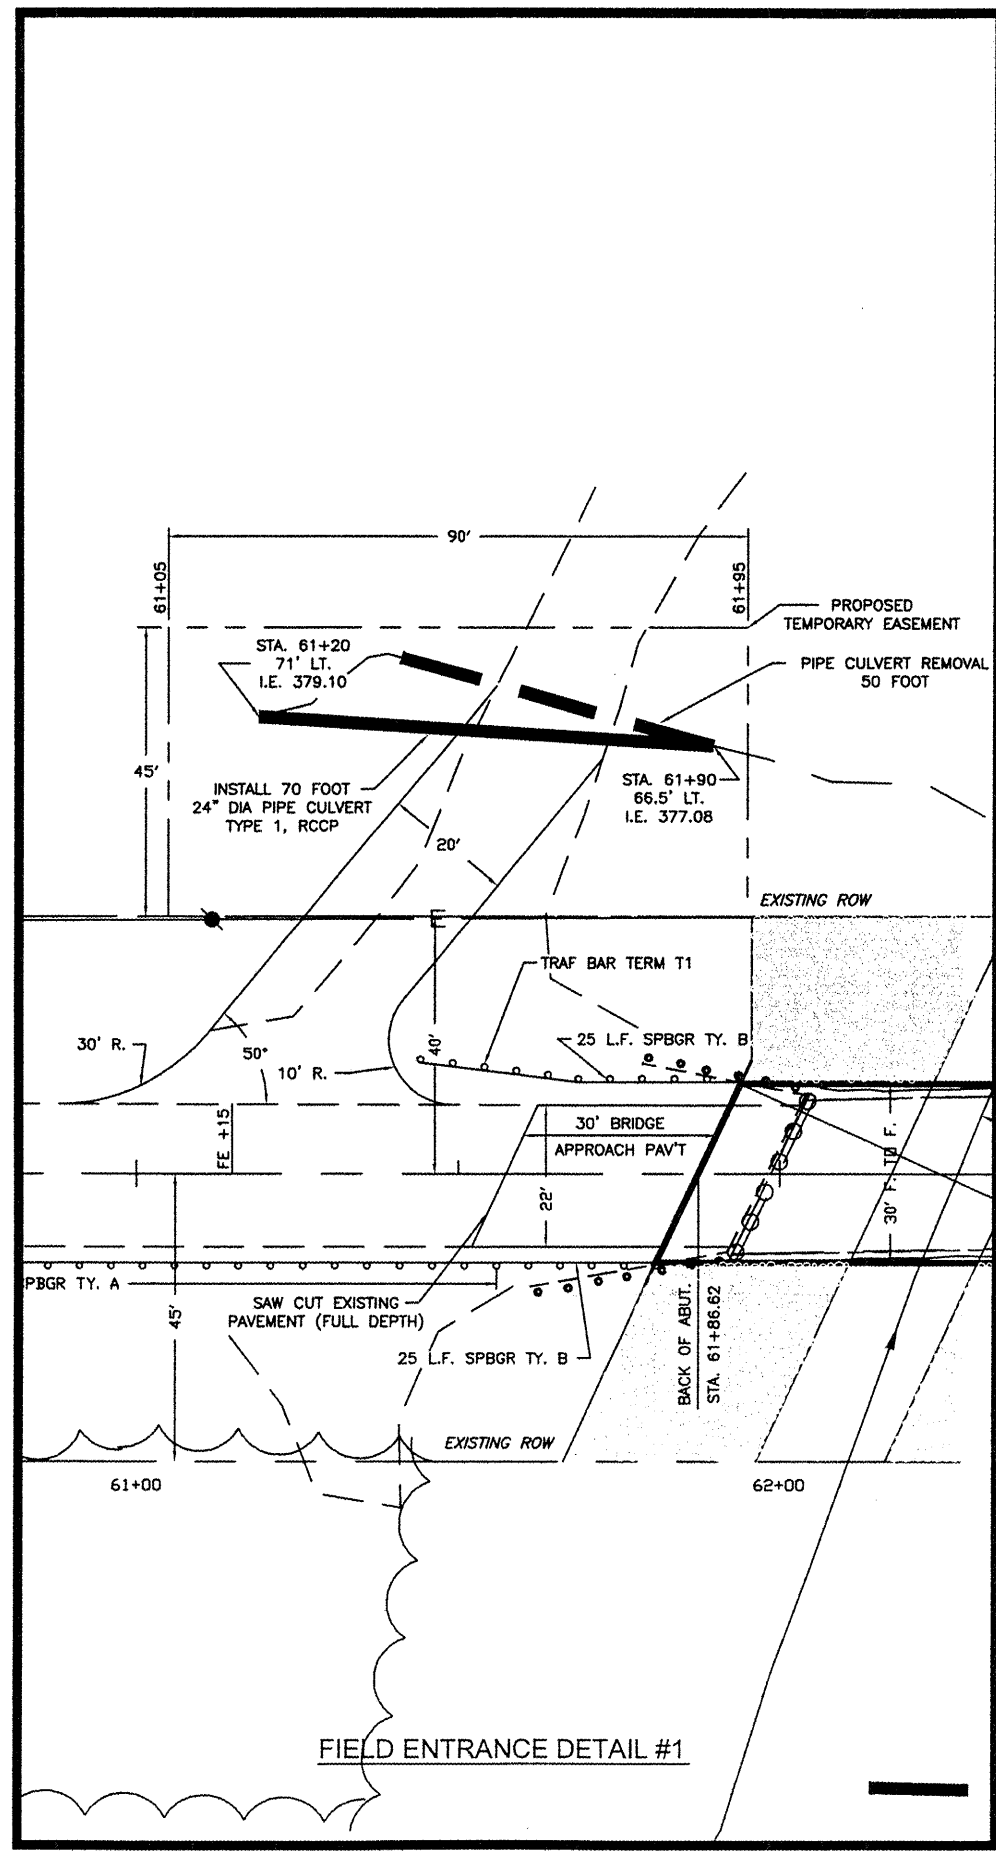

FIELD ENTRANCE DETAIL #1

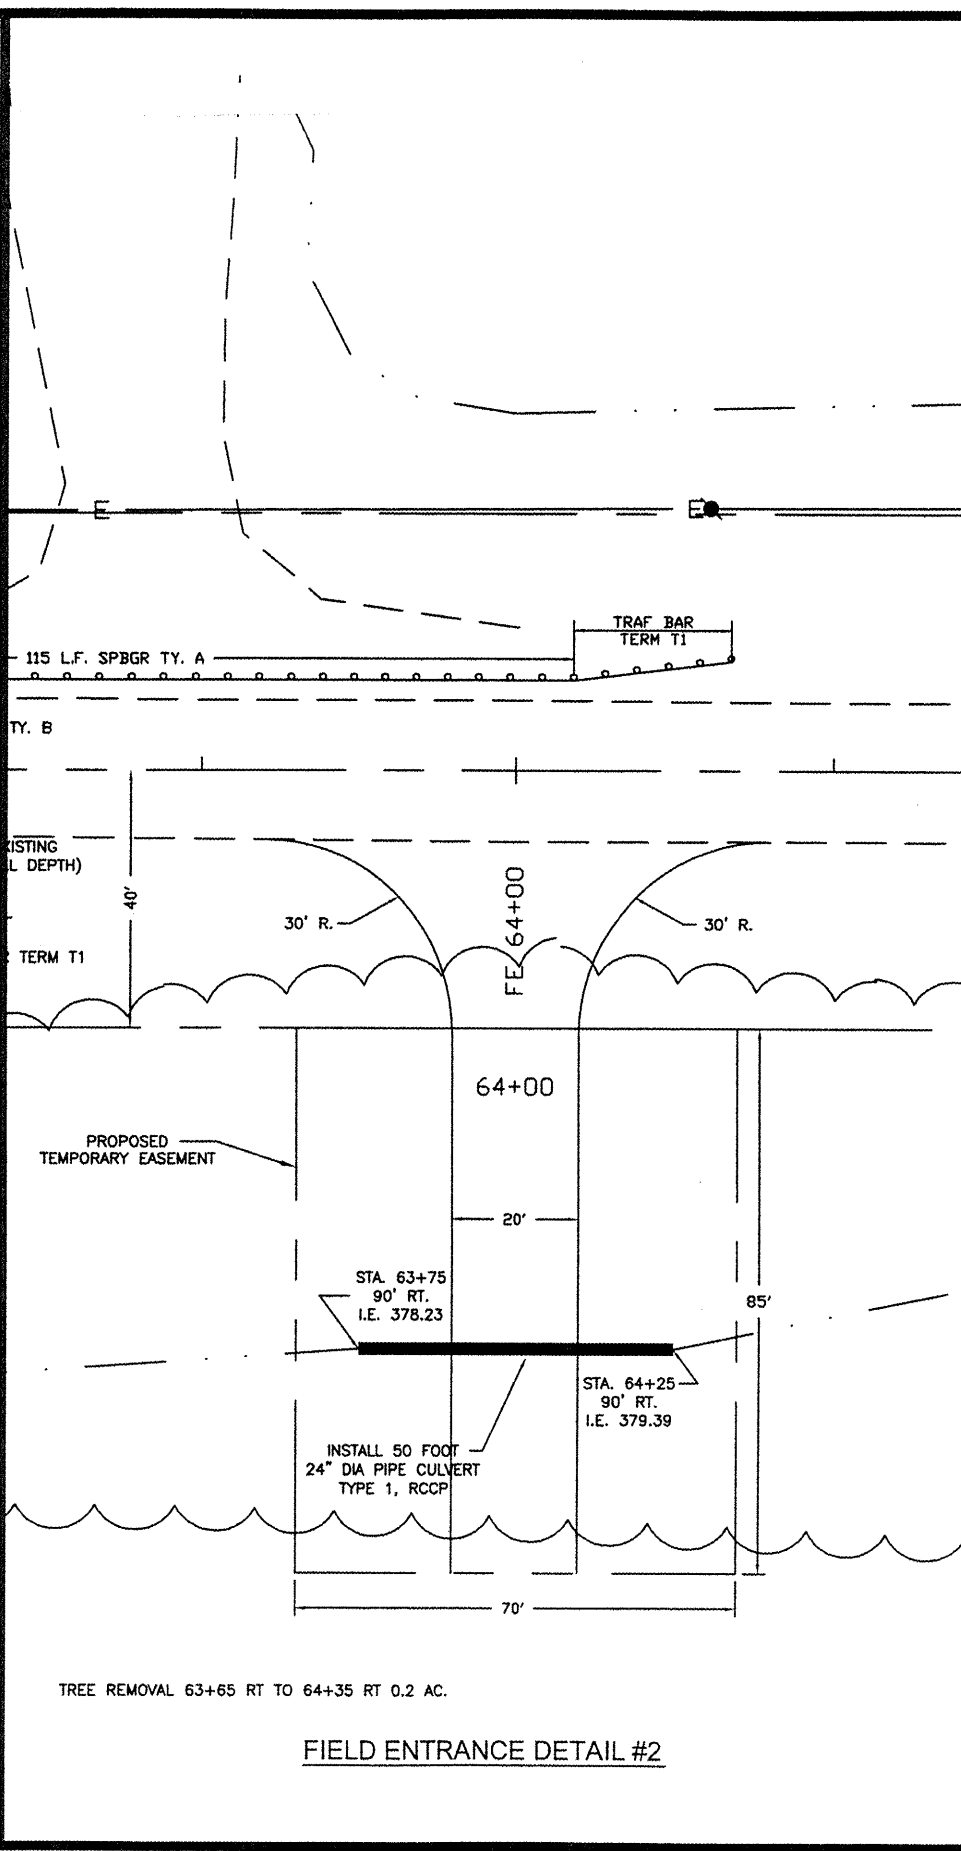

FIELD ENTRANCE DETAIL #2

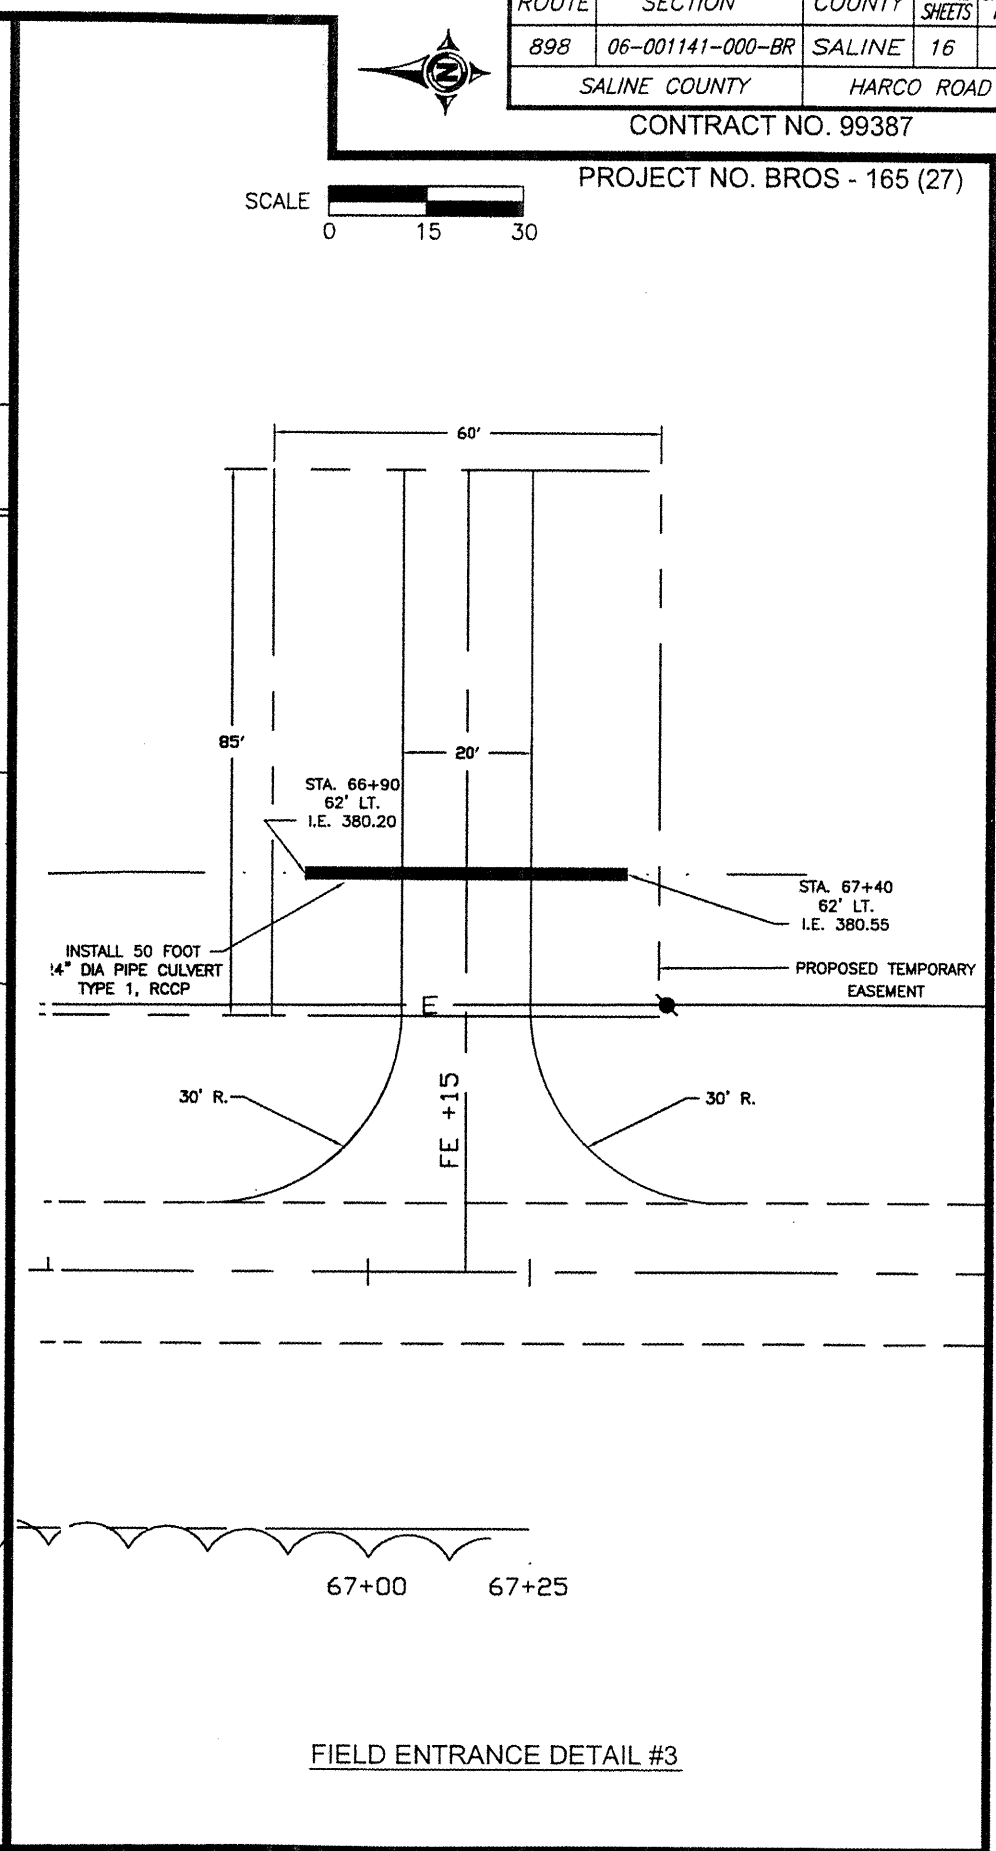

FIELD ENTRANCE DETAIL #3

14 Apr 2009 - 11:13am X:\2007\07020\AC\Plans\07020 Base.dwg: Layout Tab 'FIELD ENTRANCES'