
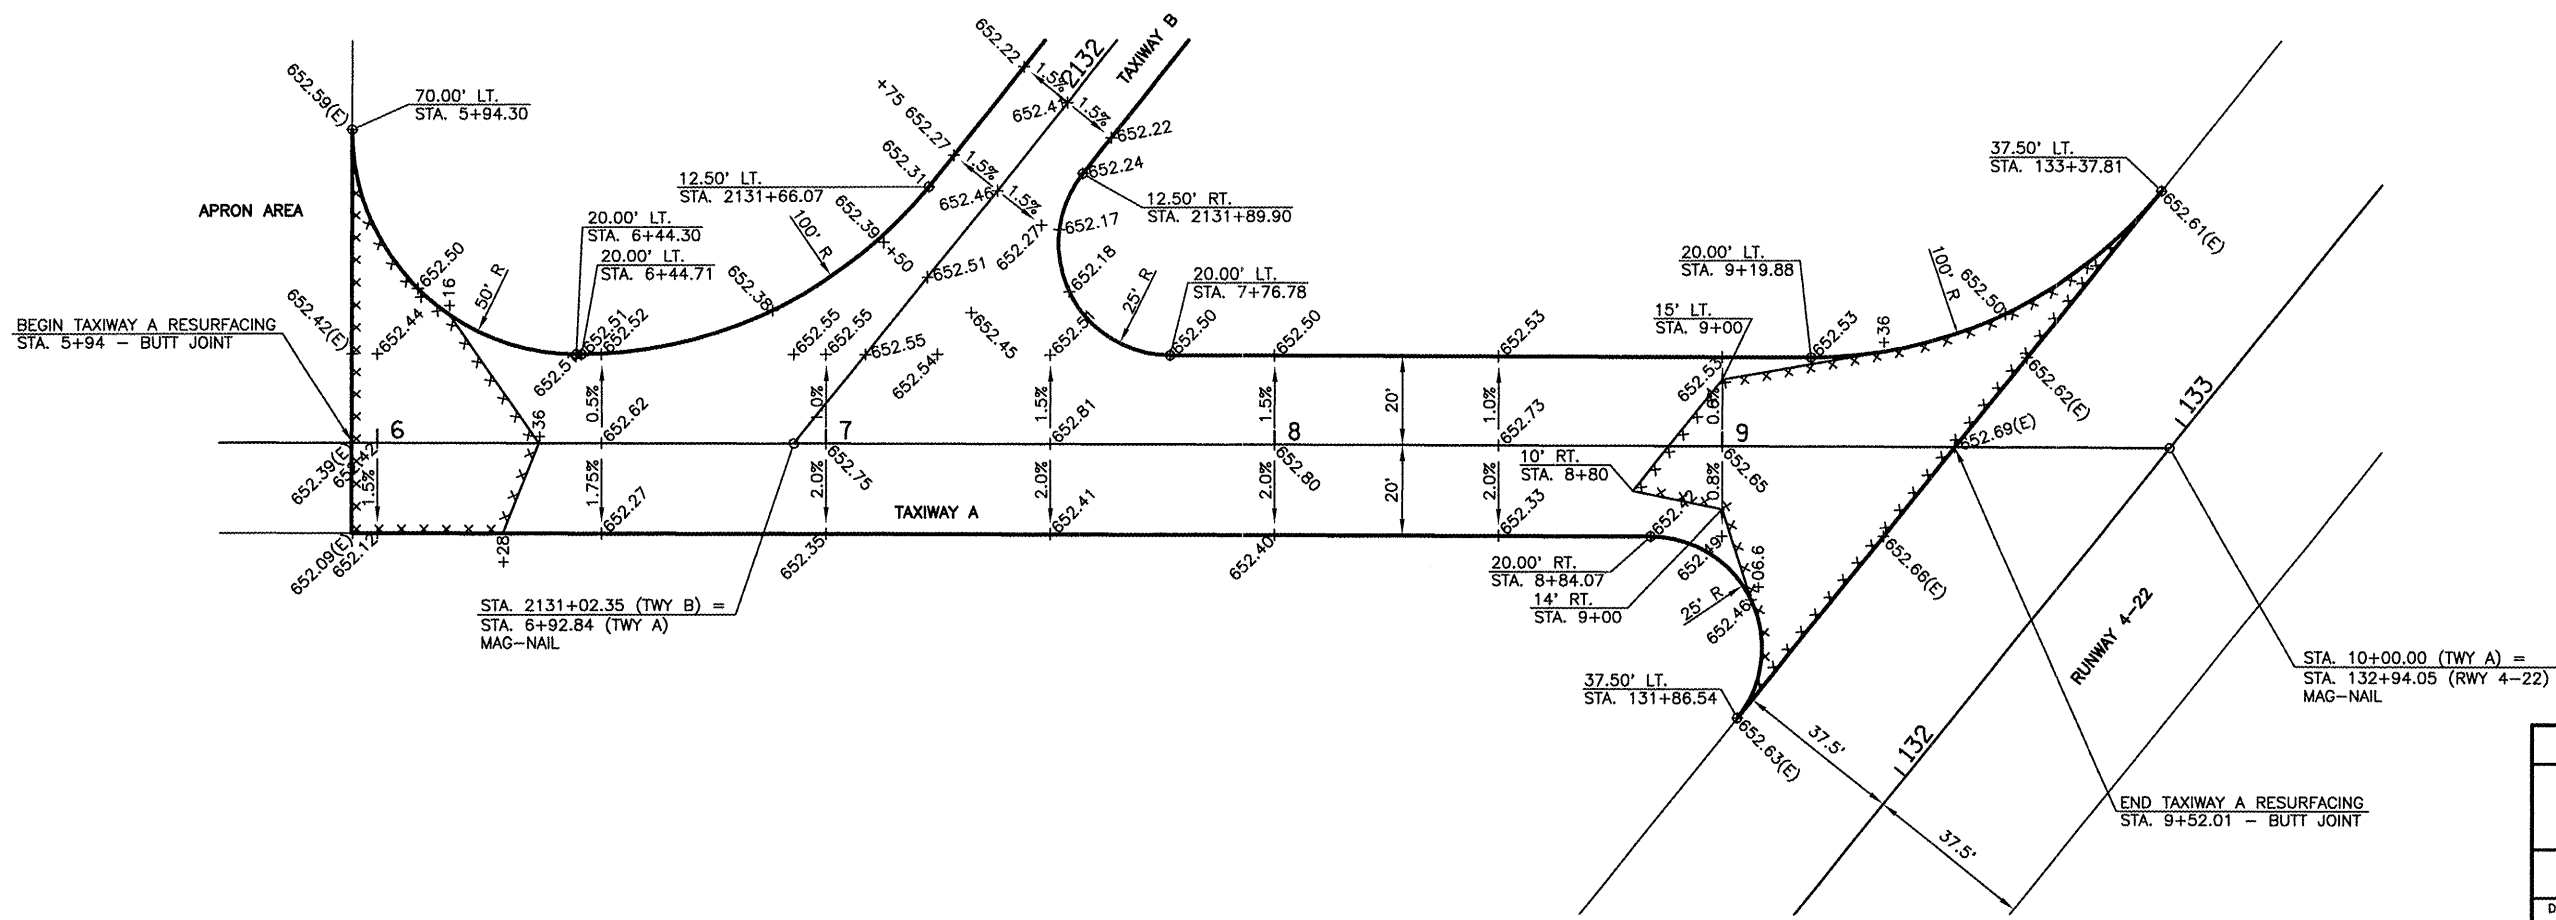


GENERAL NOTES

1. ELEVATIONS SHOWN ARE TOP OF FINISHED SURFACE ELEVATIONS. (E) SHOWN AFTER AN ELEVATION DENOTES AN EXISTING ELEVATION.
2. WHERE PROPOSED BITUMINOUS SURFACE ABUTS EXISTING PAVEMENT, THE EXISTING PAVEMENT SHALL BE CUT TO PRODUCE A STRAIGHT VERTICAL FACE TO ABUT THE PROPOSED SURFACE TO. PRIOR TO SURFACING, THE VERTICAL FACES OF ALL ABUTTING EXISTING PAVEMENT SHALL BE PAINTED WITH LIQUID ASPHALT. COST OF THIS WORK SHALL BE CONSIDERED INCIDENTAL TO THE CONTRACT.

LEGEND

XXXX BITUMINOUS PAVEMENT MILLING FOR BUTT JOINT CONSTRUCTION

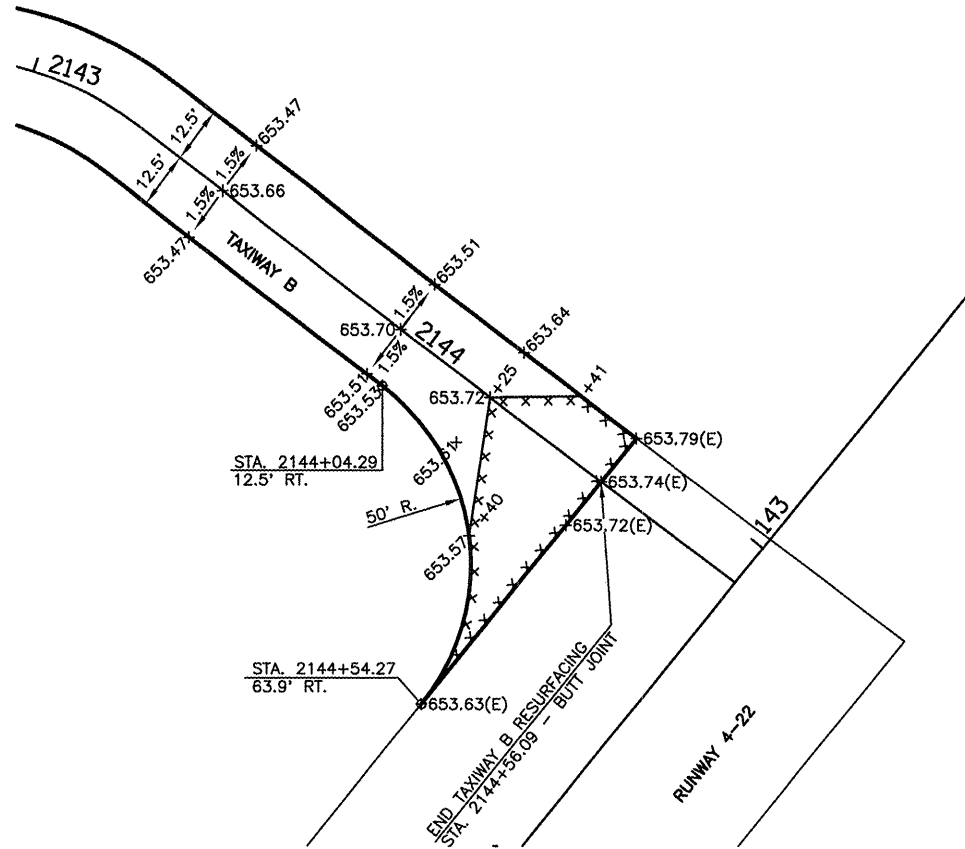

CASEY MUNICIPAL AIRPORT CASEY, ILLINOIS	
INTERSECTION ELEVATIONS	
HUTCHISON ENGINEERING, INC. JACKSONVILLE, ILLINOIS	
DRAWN BY: T.J.D. DATE: APRIL, 2009	ILL. PROJ. NO. 118-3858 AIP PROJ. NO. 3-17-0014-89