

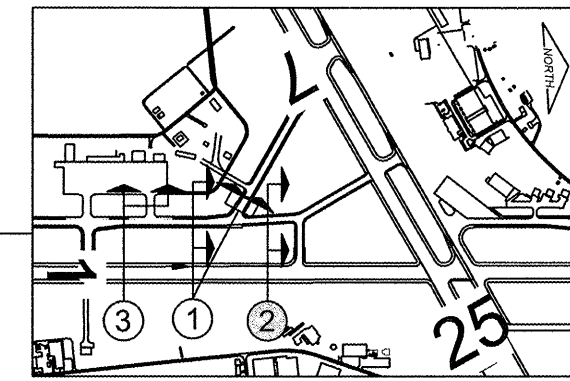


DATE: Monday, May 11, 2009 3:56:39 PM
 FILE: K:\Rockford\092504_Rehab_Twy_B_South_Ph2\Drawn\Sheets\04-06-TYP2.dwg
 UPDATE BY: Jeremy Linke
 LAYOUT: 5-TYP2
 REF: DWG: 092504_Rehab_Twy_B_South_Ph2.dwg
 IMAGE FILES: 101.dwg

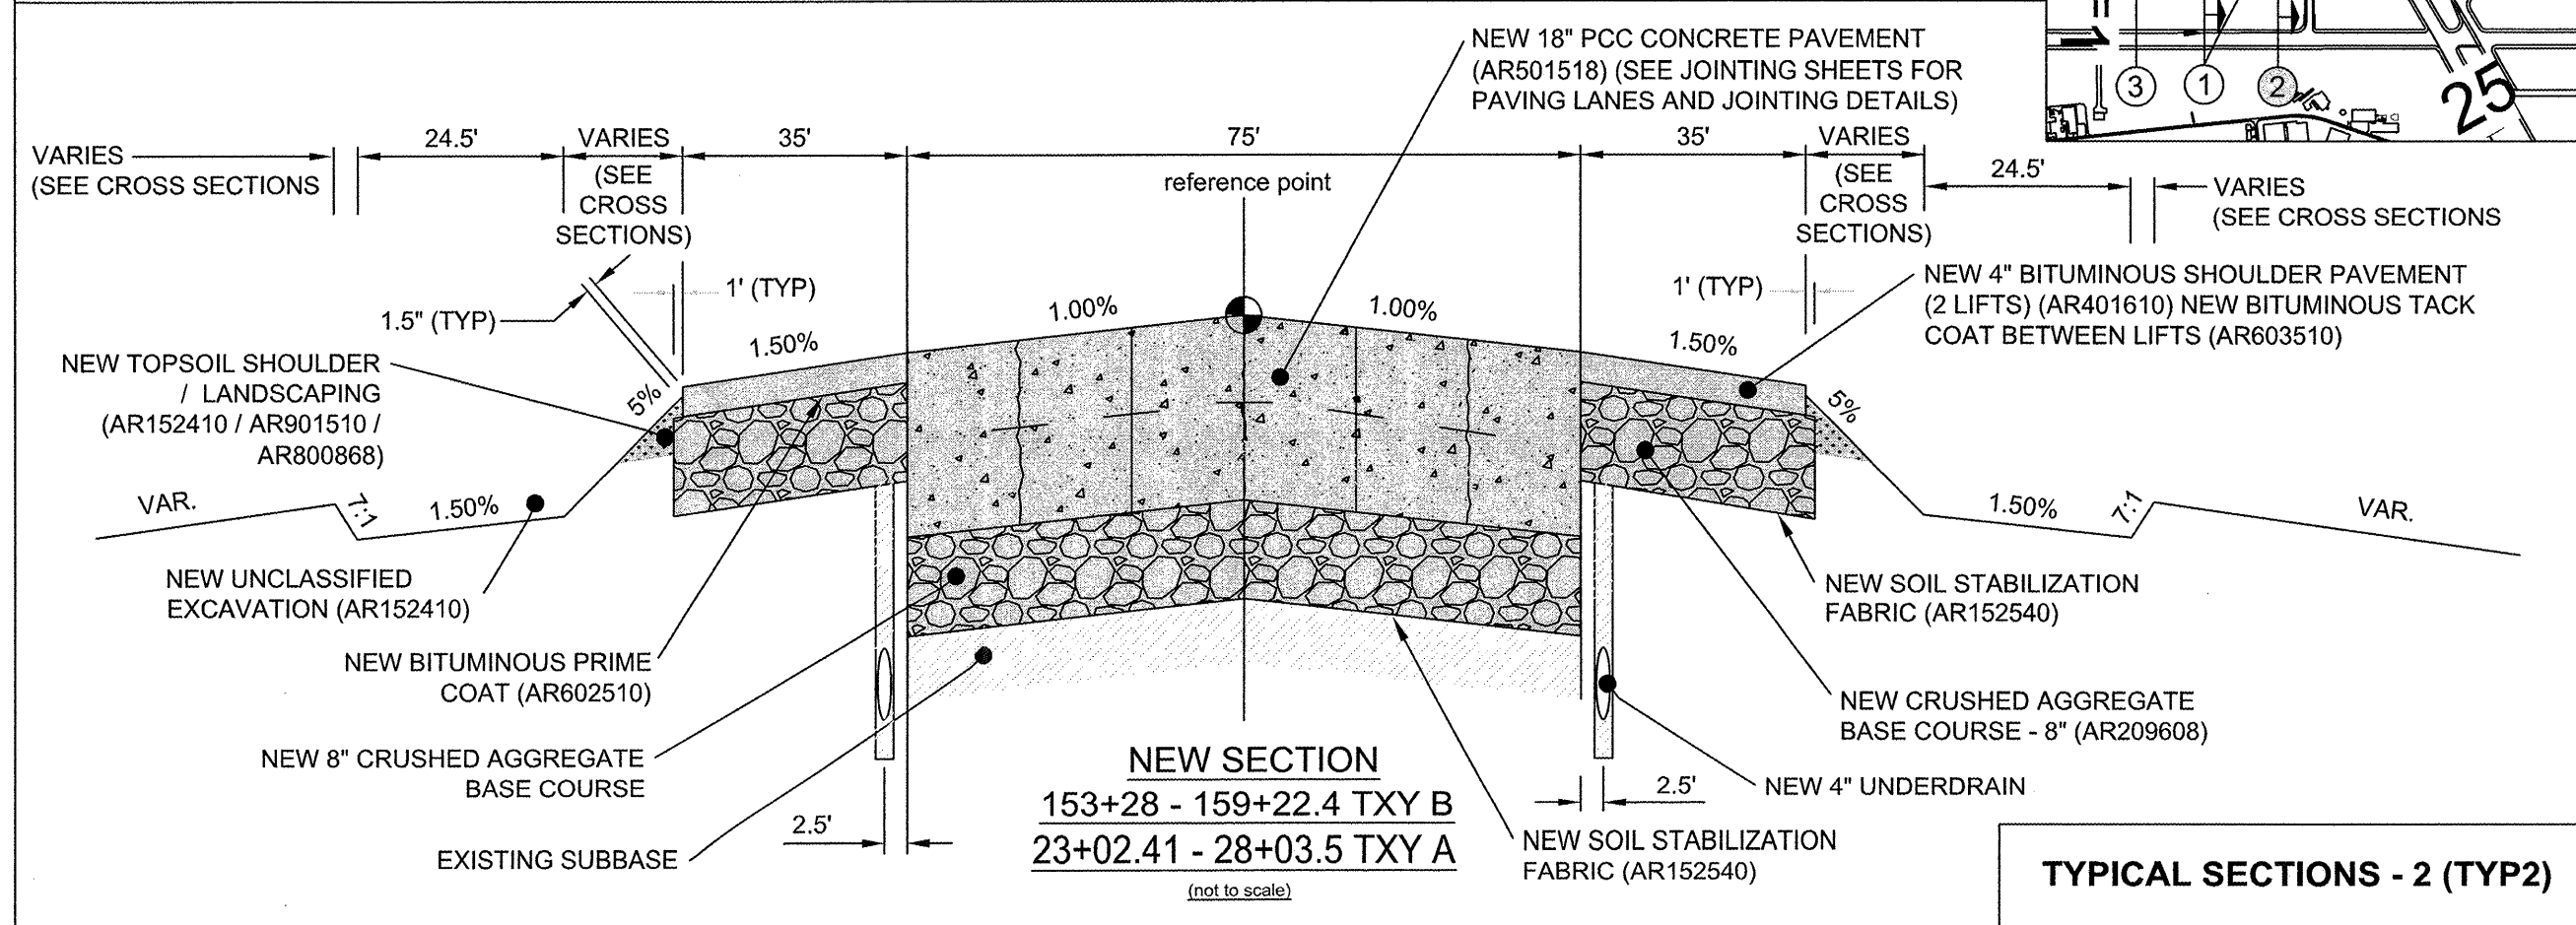

TYPICAL SECTIONS - 2 (TYP2)

RO017
5A

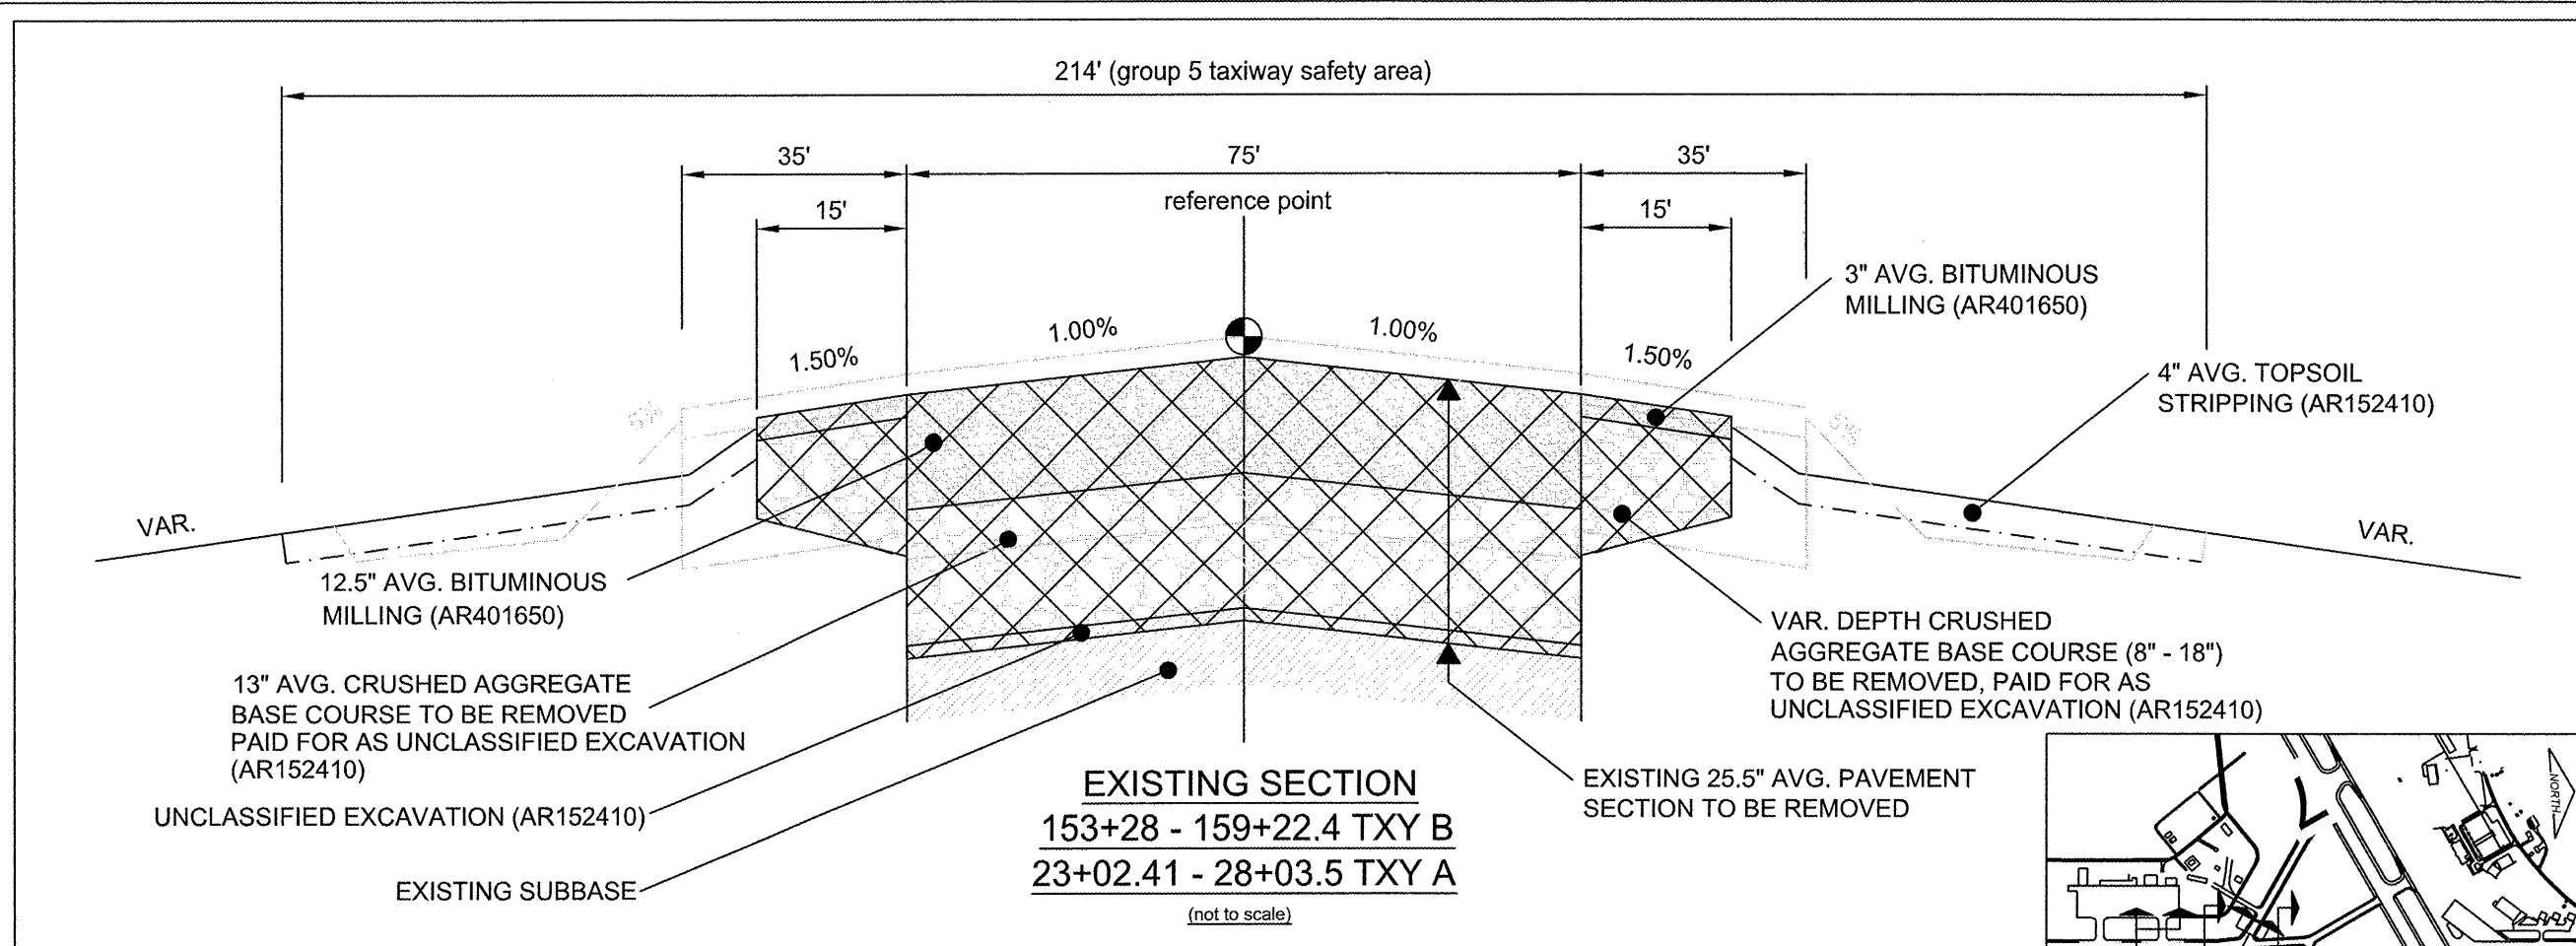

Chicago Rockford
International
Airport

FLYRFD.COM

ROCKFORD, ILLINOIS
GREATER ROCKFORD
AIRPORT AUTHORITY
3-17-0088-XX
RFD-3909

REHAB. TWY B SOUTH
PHASE 2

Revisions

Date	Description

0 1
THIS BAR IS EQUAL TO 1" AT FULL SCALE (17 X 11).
 DESIGN BY: CMT-ARR
 DRAWN BY: CMT-ARR
 CHECKED BY: CMT-ARR
 APPROVED BY: CMT-RFD
 DATE: 5/8/2009
 JOB No: 09258-04-00

TYPICAL SECTIONS - 2 (TYP2)