


DATE: Monday, May 11, 2009 3:57:21 PM  
 FILE: K:\Rockford\0925804\_Rehab\_Twy\_B\_South\_Ph2\Drawn\Sheet\10-SWP1.dwg  
 UPDATE BY: Jeremy Linke  
 LAYOUT: 10-SWP1  
 IMAGE FILES: I:\1-f-d\_log\log\jpl  
 XREF DWG: 101\_Elope.dwg  
 XREF DWG: 101\_Elope.dwg

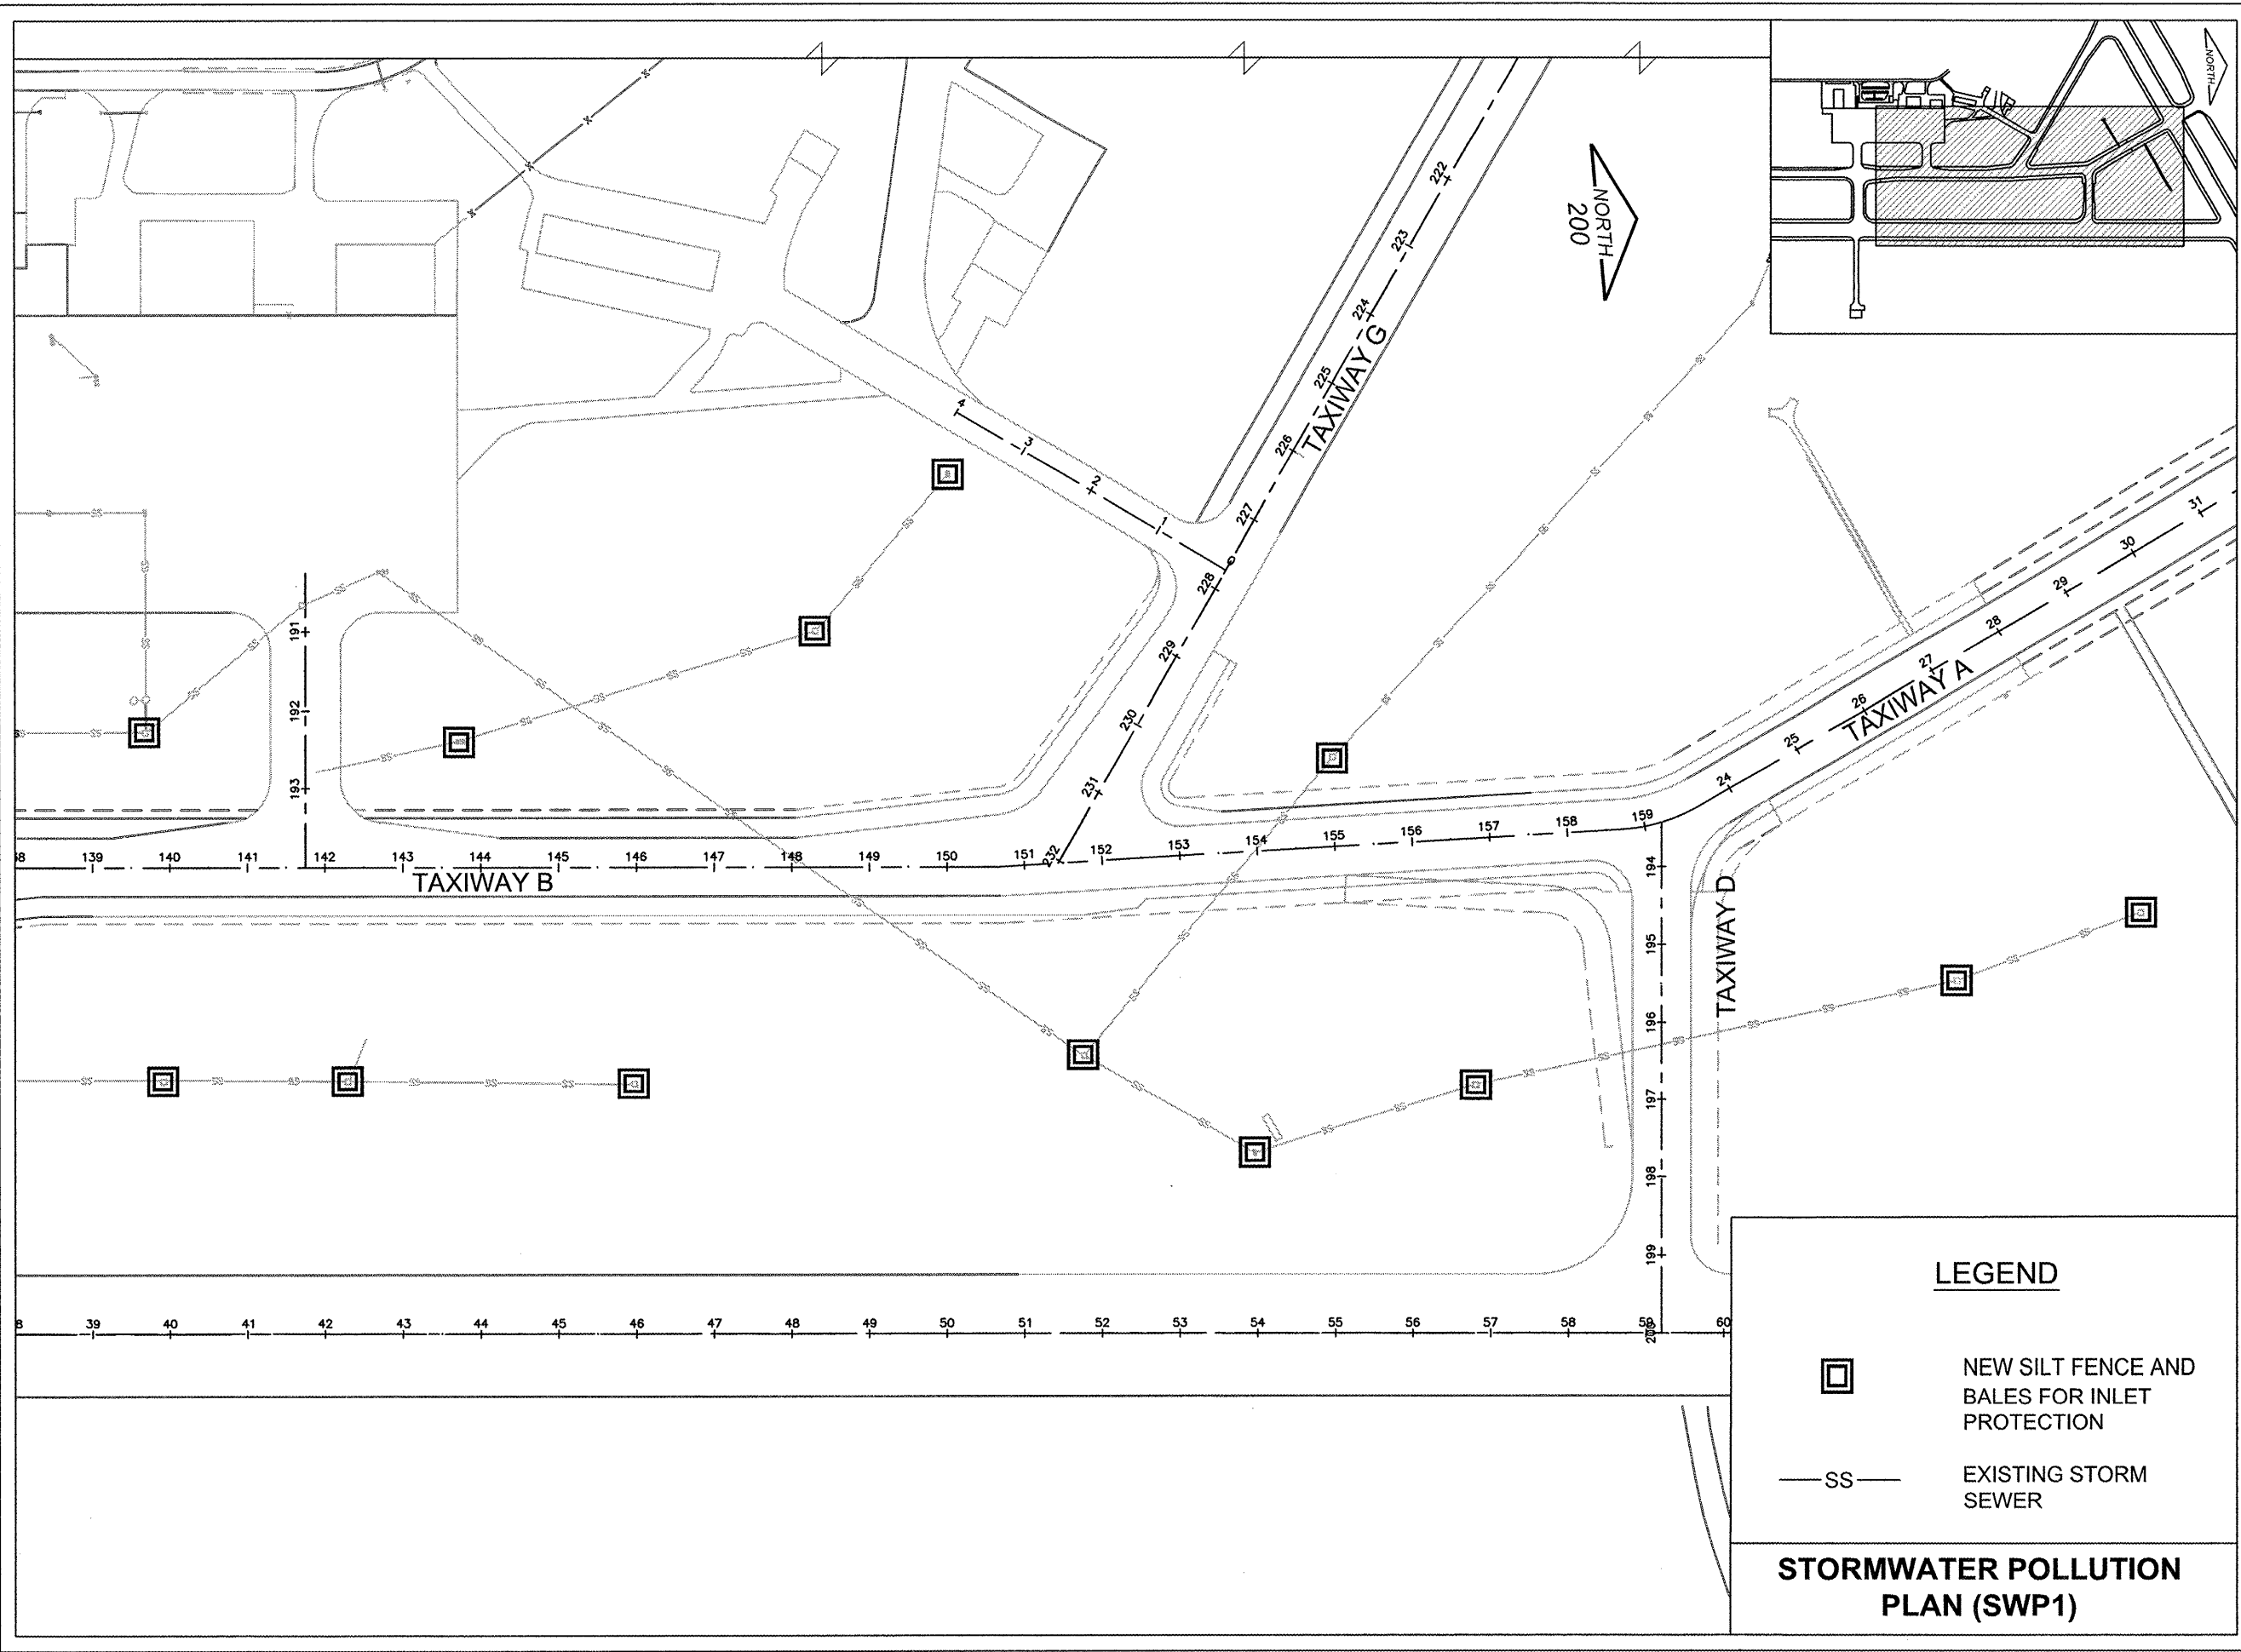

**LEGEND**

NEW SILT FENCE AND BALES FOR INLET PROTECTION

EXISTING STORM SEWER

**STORMWATER POLLUTION PLAN (SWP1)**

**RO017**  
5A

**CMT**  
CRAWFORD, MURPHY & TILLY, INC.  
 CONSULTING ENGINEERS  
 Copyright CMT, Inc.

Chicago Rockford  
International  
Airport

**FLYRFD.COM**

**ROCKFORD, ILLINOIS**  
**GREATER ROCKFORD**  
**AIRPORT AUTHORITY**  
 3-17-0088-XX  
 RFD-3909

**REHAB. TWY B SOUTH**  
PHASE 2

Revisions	
Date	Description

THIS BAR IS EQUAL TO 1"  
 AT FULL SCALE (17 X 11).

DESIGN BY: CMT-ARR  
 DRAWN BY: CMT-ARR  
 CHECKED BY: CMT-ARR  
 APPROVED BY: CMT-RFD  
 DATE: 5/8/2009  
 JOB No: 09258-04-00

**STORMWATER POLLUTION PLAN (SWP1)**

**10**

SHEET 10 OF 59 SHEETS