


DATE: Monday, May 11, 2009 3:56:55 PM  
 FILE: K:\Rockford\092504\_Rehab\_Twy B South\Draw\Sheets\20-21-BGR2-2.dwg  
 UPDATE BY: Jeremy Linke  
 LAYOUT: 21-BGR2  
 IMAGE FILES: I01-Fld\_Logo.jpg  
 XREF DWG: Rebar.dwg  
 X01\_Etapa.dwg

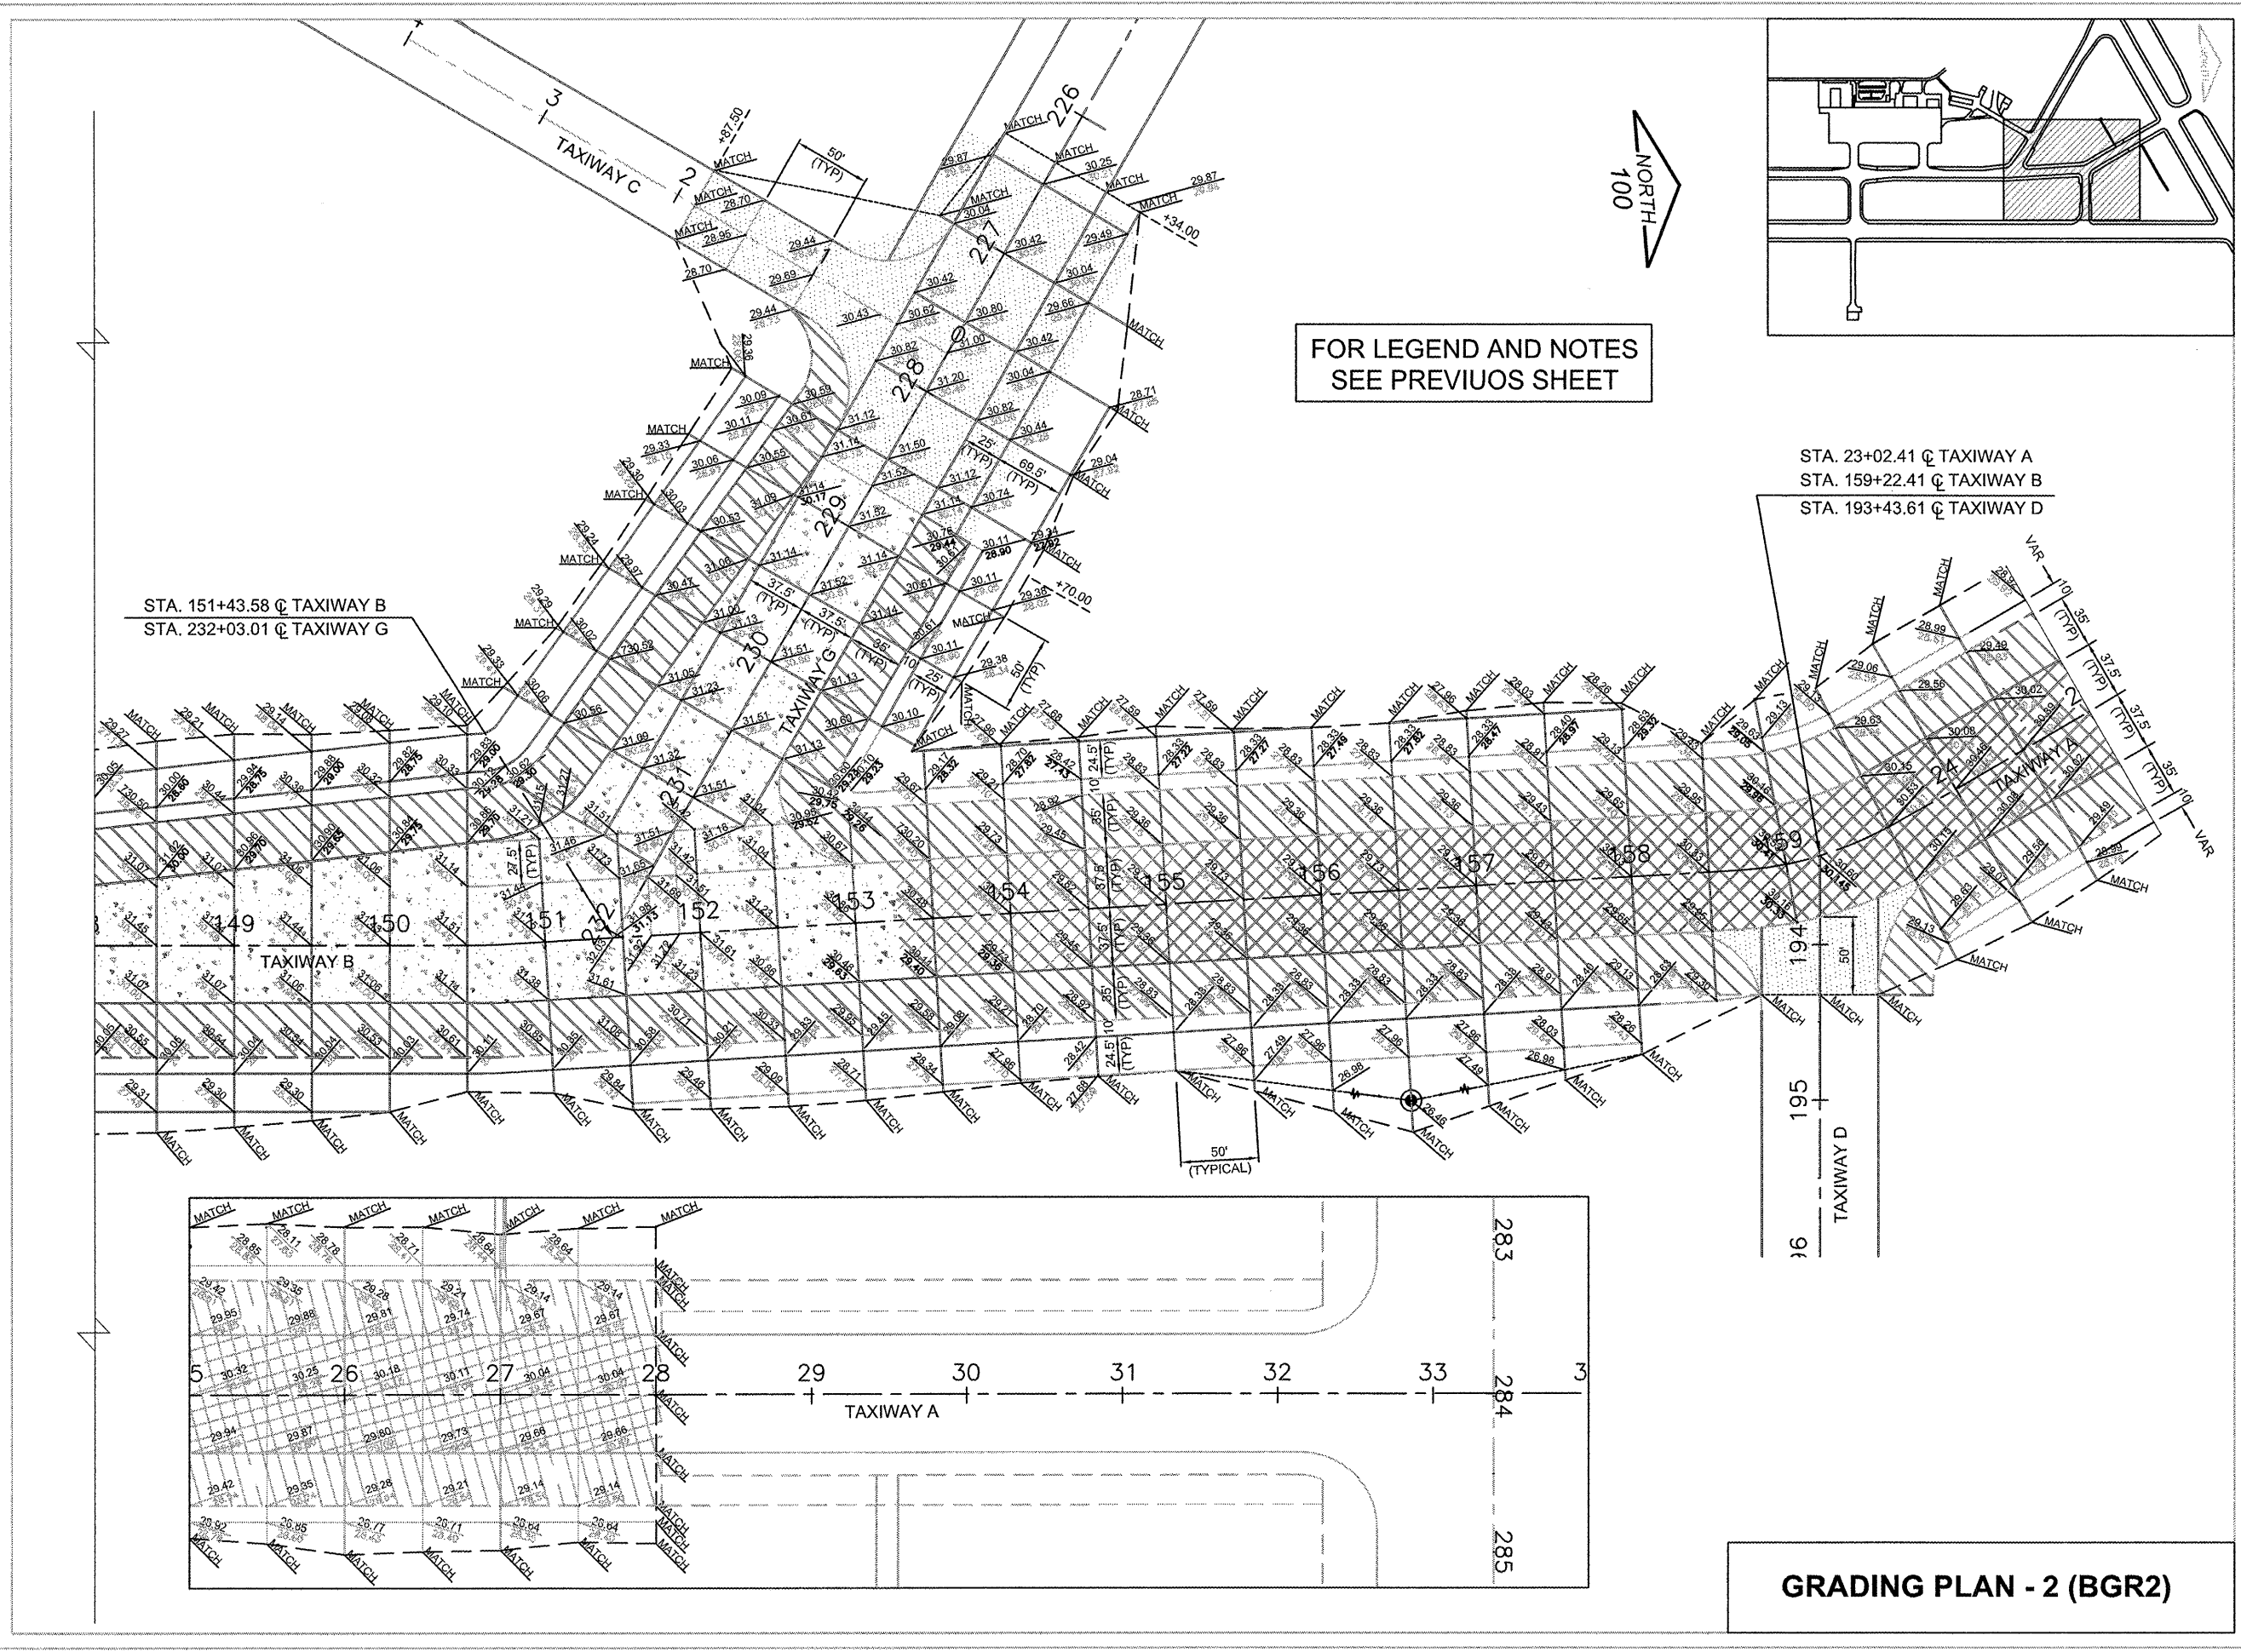

**RO017**  
5A



Chicago Rockford  
International  
Airport



ROCKFORD, ILLINOIS  
GREATER ROCKFORD  
AIRPORT AUTHORITY  
3-17-0088-XX  
RFD-3909

REHAB. TWY B SOUTH  
PHASE 2

Revisions

Date	Description

THIS BAR IS EQUAL TO 1" AT FULL SCALE (17 X 11)

DESIGN BY: CMT-ARR  
 DRAWN BY: CMT-ARR  
 CHECKED BY: CMT-ARR  
 APPROVED BY: CMT-RFD  
 DATE: 5/8/2009  
 JOB No: 09258-04-00

**GRADING  
PLAN - 2  
(BGR2)**

**21**