
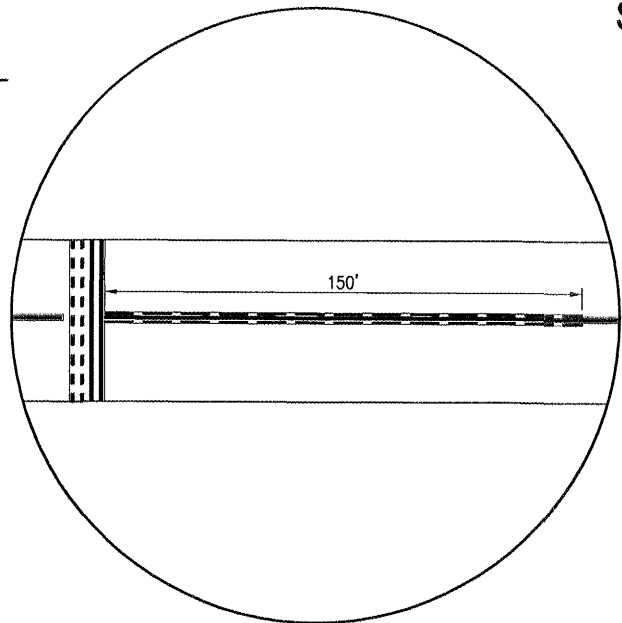



MAY 12, 2009 10:59 AM KINGA00394
 I:\AIRPORTS\SIA-CARBONDALE\08A0067\CADD\AIRPORT\ SHEET\ R-151MRK.DWG - Layout1 (3)

SO078

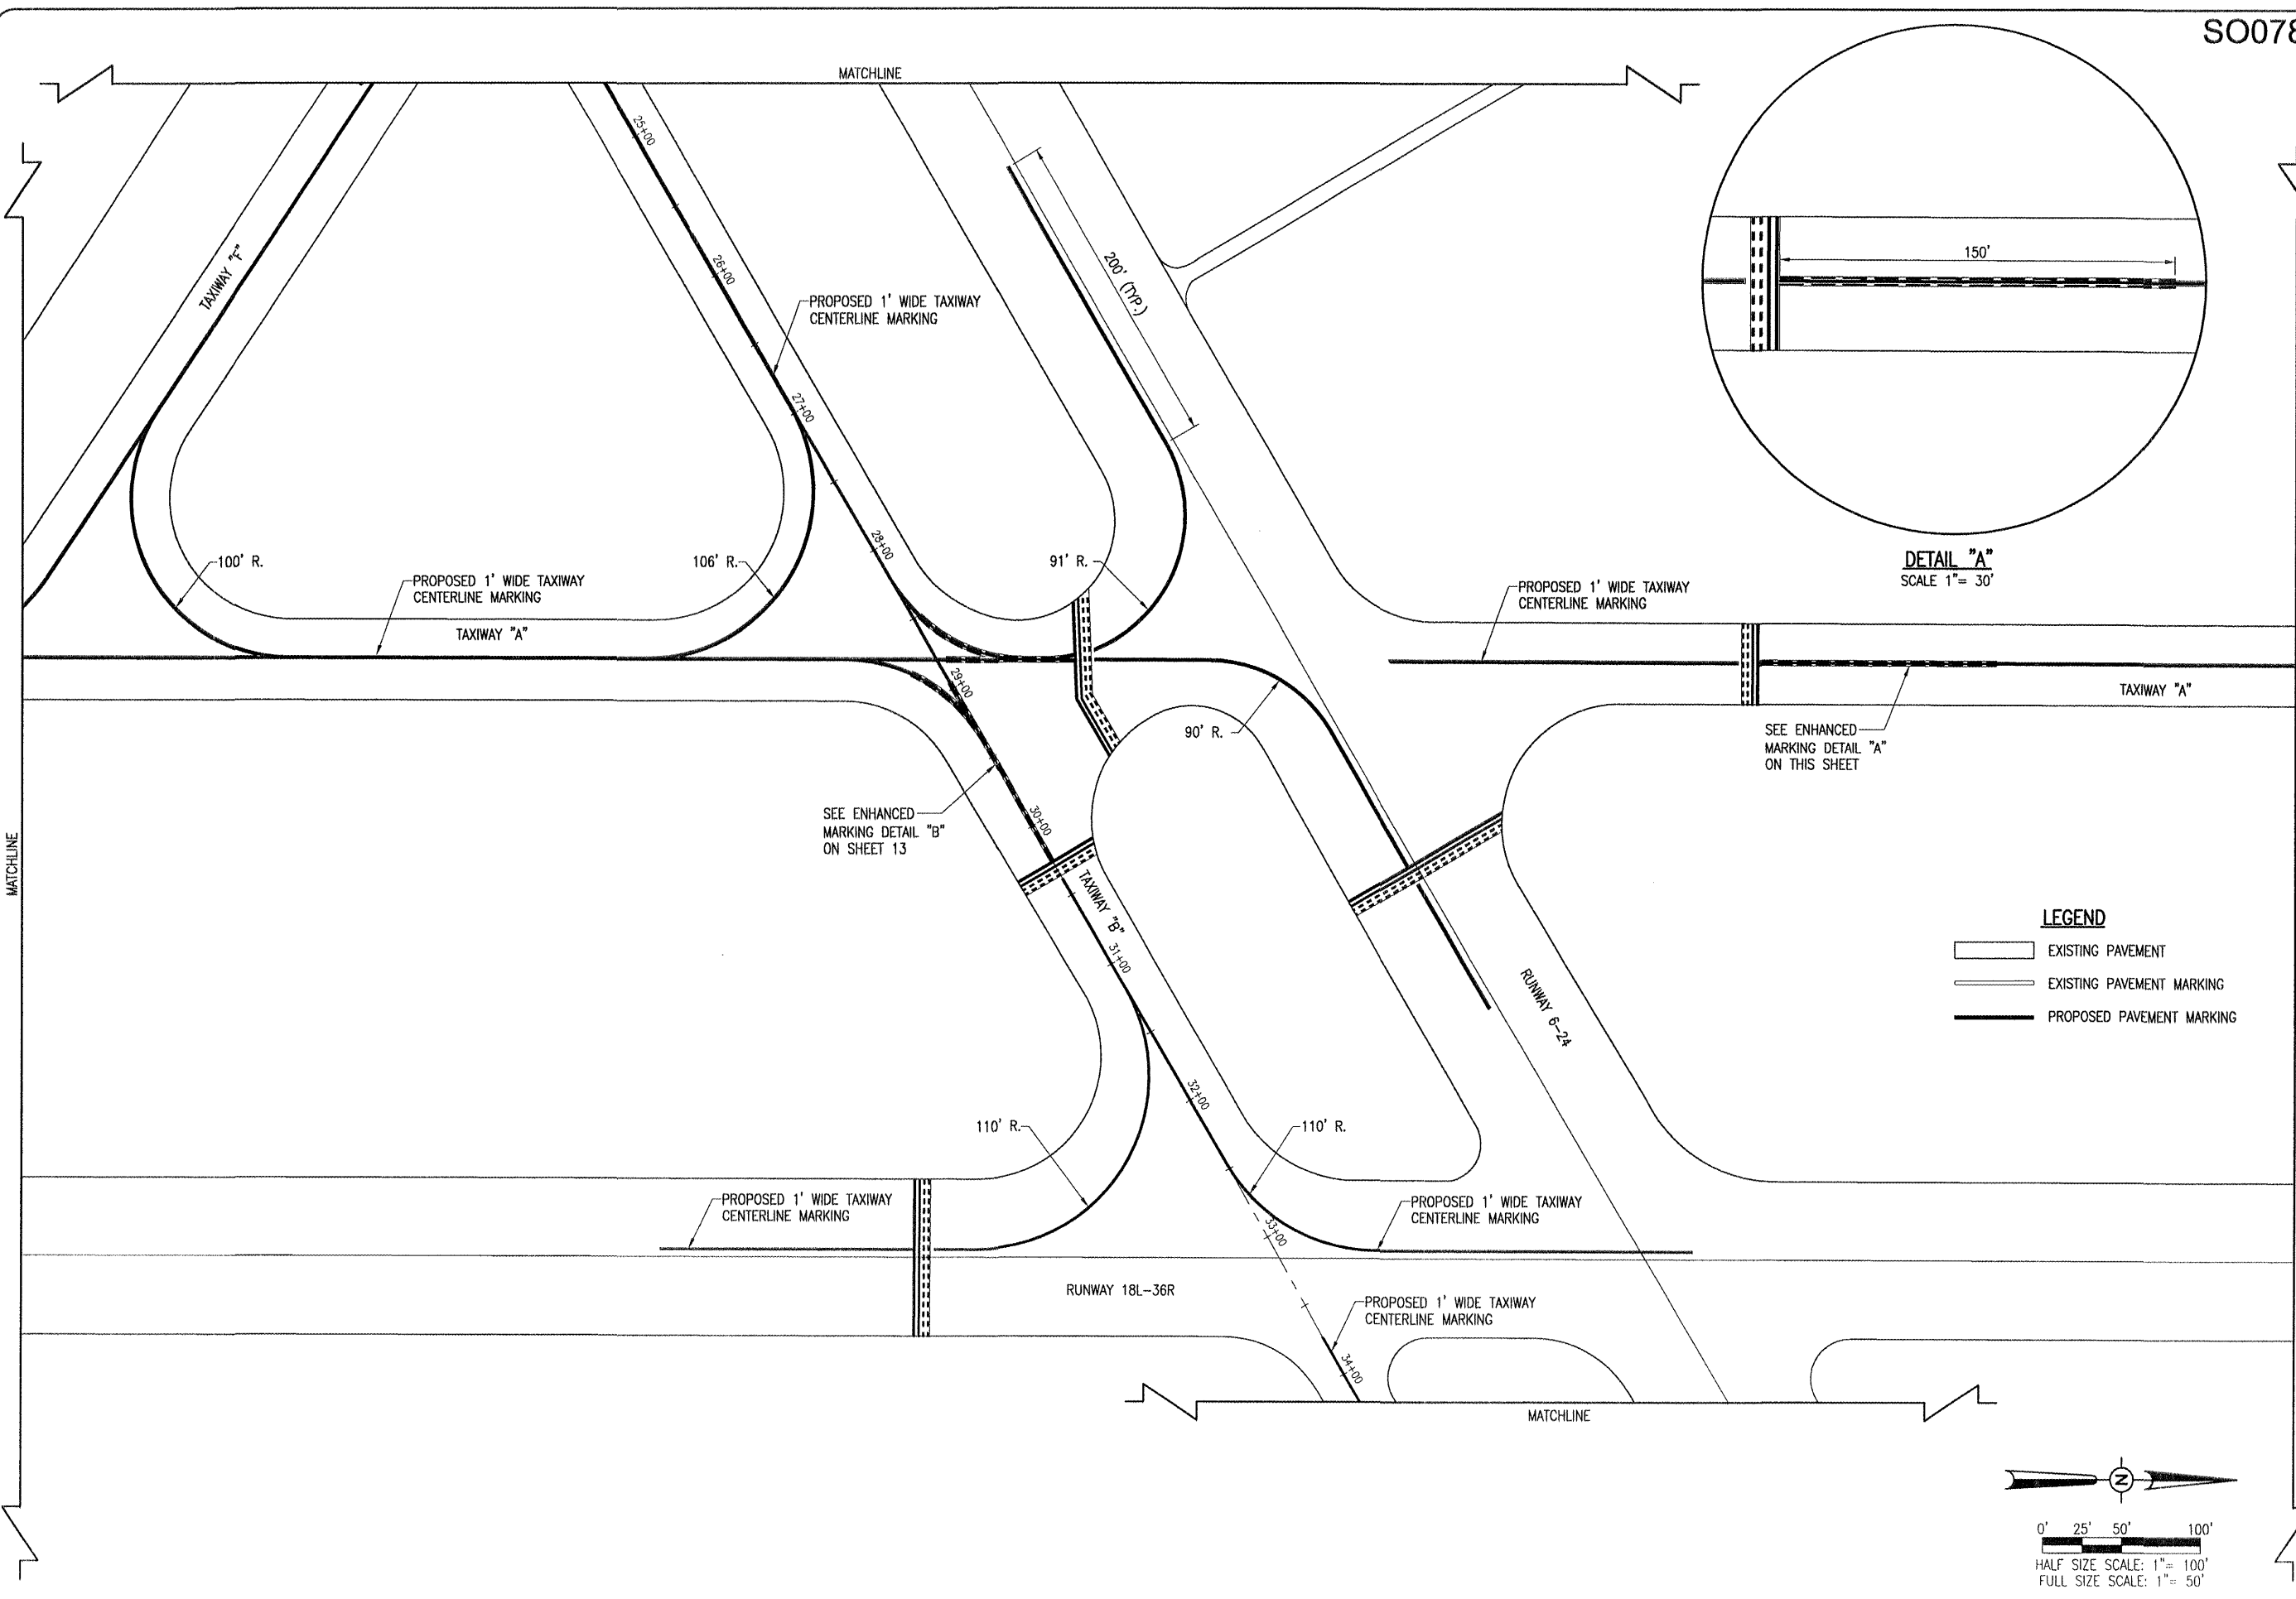

DETAIL "A"
 SCALE 1" = 30'

- LEGEND**
- EXISTING PAVEMENT
 - EXISTING PAVEMENT MARKING
 - PROPOSED PAVEMENT MARKING

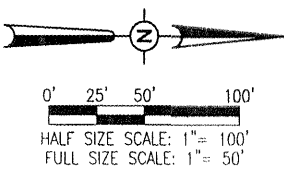

DATE	REVISION	BY

SOUTHERN ILLINOIS AIRPORT
 MURPHYSBORO / CARBONDALE, ILLINOIS

SIA
 SOUTHERN ILLINOIS AIRPORT

IL. PROJ.: MDH-3892 A.I.P. PROJ.: 3-17-0009-B29

Hanson Project No. 08A0067D_0800	FILENAME R-151MRK.DWG
Scale 1" = 50'	Date 01/26/09
LAYOUT JSL 04/03/09	BAK 01/26/09
DRAWN BAK 01/26/09	REVIEWED CAH 04/10/09

HANSON

Hanson Professional Services Inc.
 1625 South University
 Springfield, Illinois 62703-2886
 Offices Nationwide

REHABILITATE TAXIWAY "B"

PROPOSED MARKING PLAN