

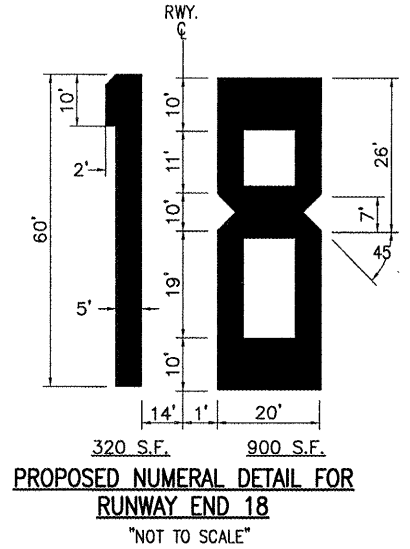


MAY 07, 2009 10:41 AM KINCAO0394  
 I:\AIRPORTS\TAYLORVILLE\08A0189D\CADD\AIRPORT\PROJECT SHEET\R-151MRK.DWG - Layout1 (3)

TA002

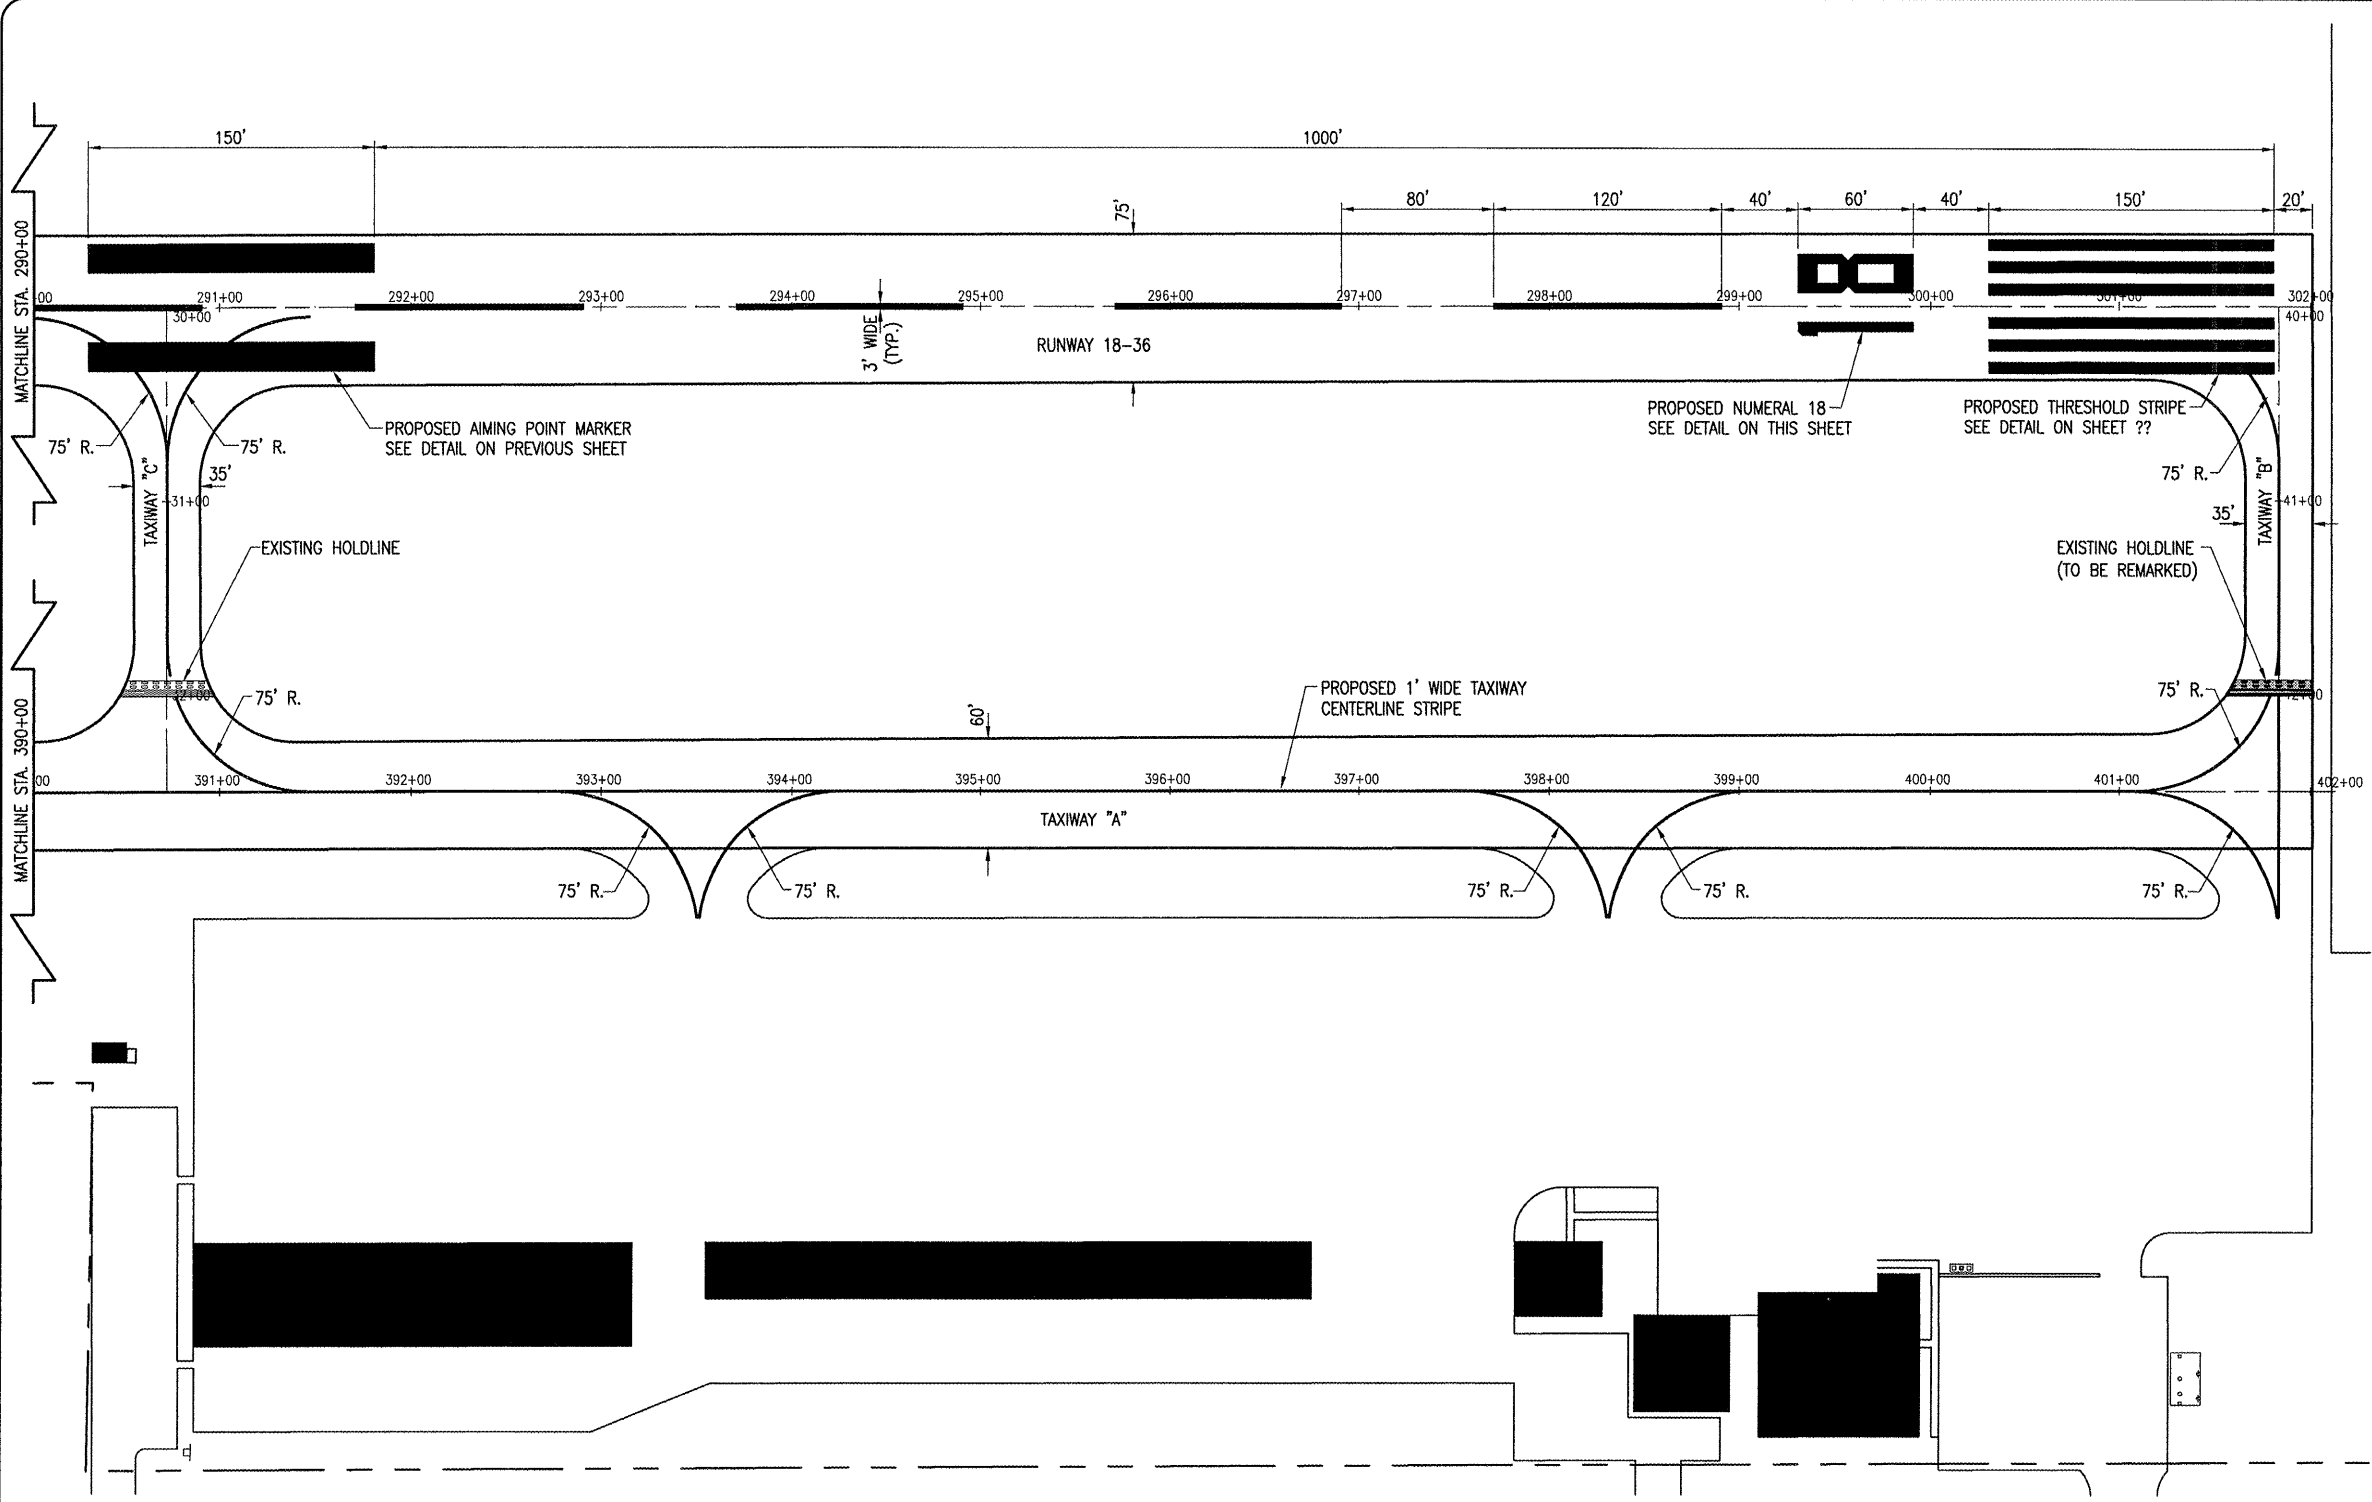

- LEGEND**
- EXISTING PAVEMENT
  - PROPOSED IMPROVEMENTS
  - EXISTING BUILDING
  - EXISTING PROPERTY LINE
  - EXISTING MARKING
  - PROPOSED MARKING
  - PROPOSED BLACK BORDER

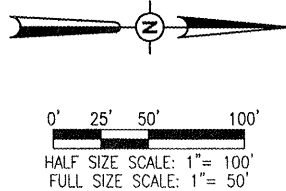

DATE	REVISION	BY

TAYLORVILLE MUNICIPAL AIRPORT  
 TAYLORVILLE, ILLINOIS  
 I.L. PROJ.: TAZ-3890 A.I.P. PROJ.: 3-17-0100-811

Hanson Project No. 08A0189D_0800	RAW	03/10/09
File name: R-151MRK.DWG	BAK	03/10/09
Scale: 1" = 50'	xxx	xx/xx/xx
Date: 03/10/09	LAYOUT	
	DRAWN	
	REVIEWED	

**HANSON**  
 Hanson Professional Services Inc.  
 1525 South Sixth Street  
 Springfield, Illinois 62702-2886  
 Offices Nationwide

REHABILITATE RUNWAY  
 18-36 AND TAXIWAY "A"  
 PROPOSED  
 MARKING PLAN  
 STA. 290+00 TO STA. 302+00