


EARTHWORK GENERAL NOTES

- ALL EARTHWORK QUANTITIES ARE CALCULATED BY THE METHOD OF AVERAGE END AREAS USING THE PLAN CROSS SECTIONS. SHRINKAGE FACTOR, ASSUMED TO BE 15% FOR THIS PROJECT, ARE ESTIMATED FOR THE SOLE PURPOSE OF DETERMINING A BALANCE OF EARTHWORK. THE CONTRACTOR SHALL ESTIMATE HIS OWN SHRINKAGE FACTORS IN DETERMINING HIS EARTHWORK. NO PAYMENT WILL BE MADE ON EARTHWORK QUANTITIES DUE TO VARIATION IN THE SHRINKAGE FACTOR SINCE EARTHWORK IS MEASURED IN ITS FINAL POSITION.
- IN DEVELOPING THE EARTHWORK QUANTITIES FOR THIS PROJECT, IT WAS ASSUMED THAT IN THOSE AREAS WHERE SOIL BORINGS INDICATED THAT UNDERCUT/PGE IS REQUIRED, ALL THE EXCAVATED MATERIAL MEASURED BY METHOD OF AVERAGE END AREAS IN THAT CROSS ROADWAY SECTION WILL BE CONSIDERED UNSUITABLE OR UNSTABLE MATERIAL.
- TOPSOIL STRIPPING WILL BE MEASURED FOR PAYMENT AS UNSUITABLE OR UNSTABLE MATERIAL.
- ALL SURPLUS MATERIAL SHALL BE HAULED OFF SITE, REGARDLESS OF THE TYPE OF MATERIAL. COST OF DISPOSING THE EXCESS MATERIALS OFF SITE SHALL BE INCLUDED IN THE UNIT PRICE FOR THE ASSOCIATED EARTHWORK ITEM.
- IN ADDITION TO NUCLEAR DENSITY TESTING OF EMBANKMENTS AND SUBGRADES, THE FINAL SHALL BE PROOF ROLLED USING A FULLY LOADED SEMI TRUCK. THE PROOF-ROLL SHOULD DEMONSTRATE A MAXIMUM ONE-QUARTER (1/4) INCH DEFLECTION AT TOP OF SUBGRADE LEVEL. THE NUMBER OF PROOF ROLLS SHALL AS REQUIRED BY THE ENGINEER AND THEY SHALL BE CONSIDERED INCIDENTAL TO THE CONTRACT.
- THE ACTUAL NEED FOR REMOVAL AND REPLACEMENT WITH PGES WILL BE DETERMINED IN THE FIELD AT THE TIME OF CONSTRUCTION BY THE ENGINEER (BY USE OF A CONE PENETROMETER IN CONJUNCTION WITH THE IDOT SUBGRADE STABILITY MANUAL). IF UNSTABLE AND/OR UNSUITABLE MATERIALS ARE NOT ENCOUNTERED, THEN THE QUANTITY SHALL BE DEDUCTED AND NO ADDITIONAL COMPENSATION WILL BE DUE TO THE CONTRACTOR.
- GEOTEXTILE FABRIC WILL BE PLACED UNDER THE 12" AGGREGATE SUBGRADE, IN THOSE AREAS WHERE ADDITIONAL UNDERCUT AND PGE IS REQUIRED IMMEDIATELY BELOW THE AGGREGATE SUBGRADE. THE GEOTEXTILE FABRIC WILL BE PLACED AT THE BOTTOM OF THE UNDERCUT. IF THE UNDERCUT AND PGE AREA ARE CONSTRUCTED AT AN ELEVATION BELOW THE AGGREGATE SUBGRADE AND SOIL EMBANKMENT WILL BE CONSTRUCTED ON TOP OF THE PGE, A LAYER OF GEOTEXTILE FABRIC WILL BE PLACED BELOW THE UNDERCUT AREA AND ALSO AT THE BOTTOM OF THE AGGREGATE SUBGRADE. ALL FABRIC PLACED WILL BE MEASURED FOR PAYMENT.
- EARTH SHALL BE PAID FOR ONLY ONCE, REGARDLESS OF STAGING OR SEQUENCING OF CONTRACTORS OPERATIONS THAT REQUIRE STOCKPILING OF MATERIALS FOR LATER USE, REDISTRIBUTION AND RESPREADING IN SHOULDERS AND CONSTRUCTING OF EMBANKMENTS.

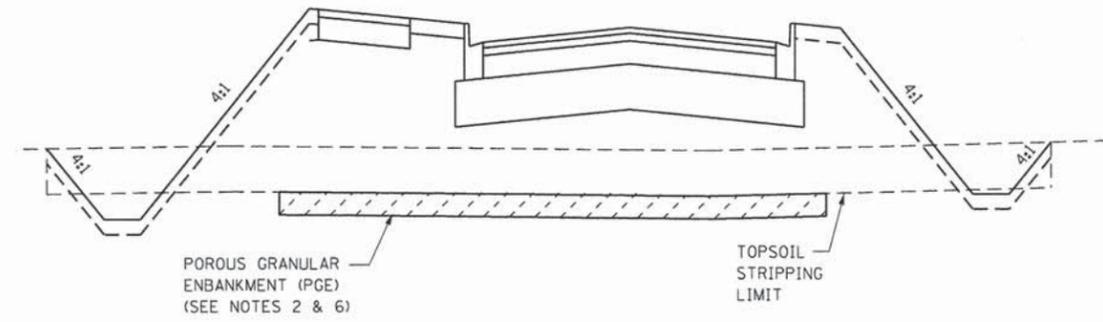

EARTHWORK TYPICAL CROSS-SECTION


LOCATION	EARTH EXCAVATION 20200100 (C.Y.)	UNSUITABLE OR UNSTABLE MATERIALS 20200200 (C.Y.)		EXCAVATION TO BE USED IN EMBANKMENT ADJUSTED FOR SHRINKAGE (15%) (C.Y.)	EMBANKMENT (C.Y.)	EARTHWORK BALANCE EXCESS (+) SHORTAGE (-) (C.Y.)	TOPSOIL PLACEMENT 4" - 21101615 6" - 21101625 (C.Y.)	POROUS GRANULAR EMBANKMENT (PGE) 20700220 (C.Y.)
		TOPSOIL	UNCLASSIFIED					
FORMULAS	A	B		A X 0.85 = C	D	C-D = E	F	G
EARTHWORK SCHEDULE								
UNIVERSITY PARKWAY								
Sta. 170+71 - 205+17	8,116	3,836	3,869	6,899	3,974	+2,925	2,437	1,408
Sta. 205+18 - 211+00	1,033	513	1,277	878	512	+366	229	0
CRAWFORD AVENUE								
Sta. 391+19 - 400+00	1,523	670	384	1,295	702	+593	1,071	0
Sta. 400+00 - 404+85	665	412	245	565	512	+53	229	0
TOTAL	11,337	5,431	5,775	9,637	5,700	+3,937	3,966	1,408

L:\UNIVPARK\14220-01\univpkwy\East\Sec\Draw\CA001_Sheets\ear-thwork\summary.dgn 1/29/2015

L:\UNIVPARK\14-0027-00-PV\14-0027-00-PV.dgn

FINAL SURVEY	DATE
SURVEYED	BY
PLOTTED	
AREAS CHECKED	
NO.	

ORIGINAL SURVEY	DATE
SURVEYED	BY
PLOTTED	
AREAS CHECKED	
NO.	

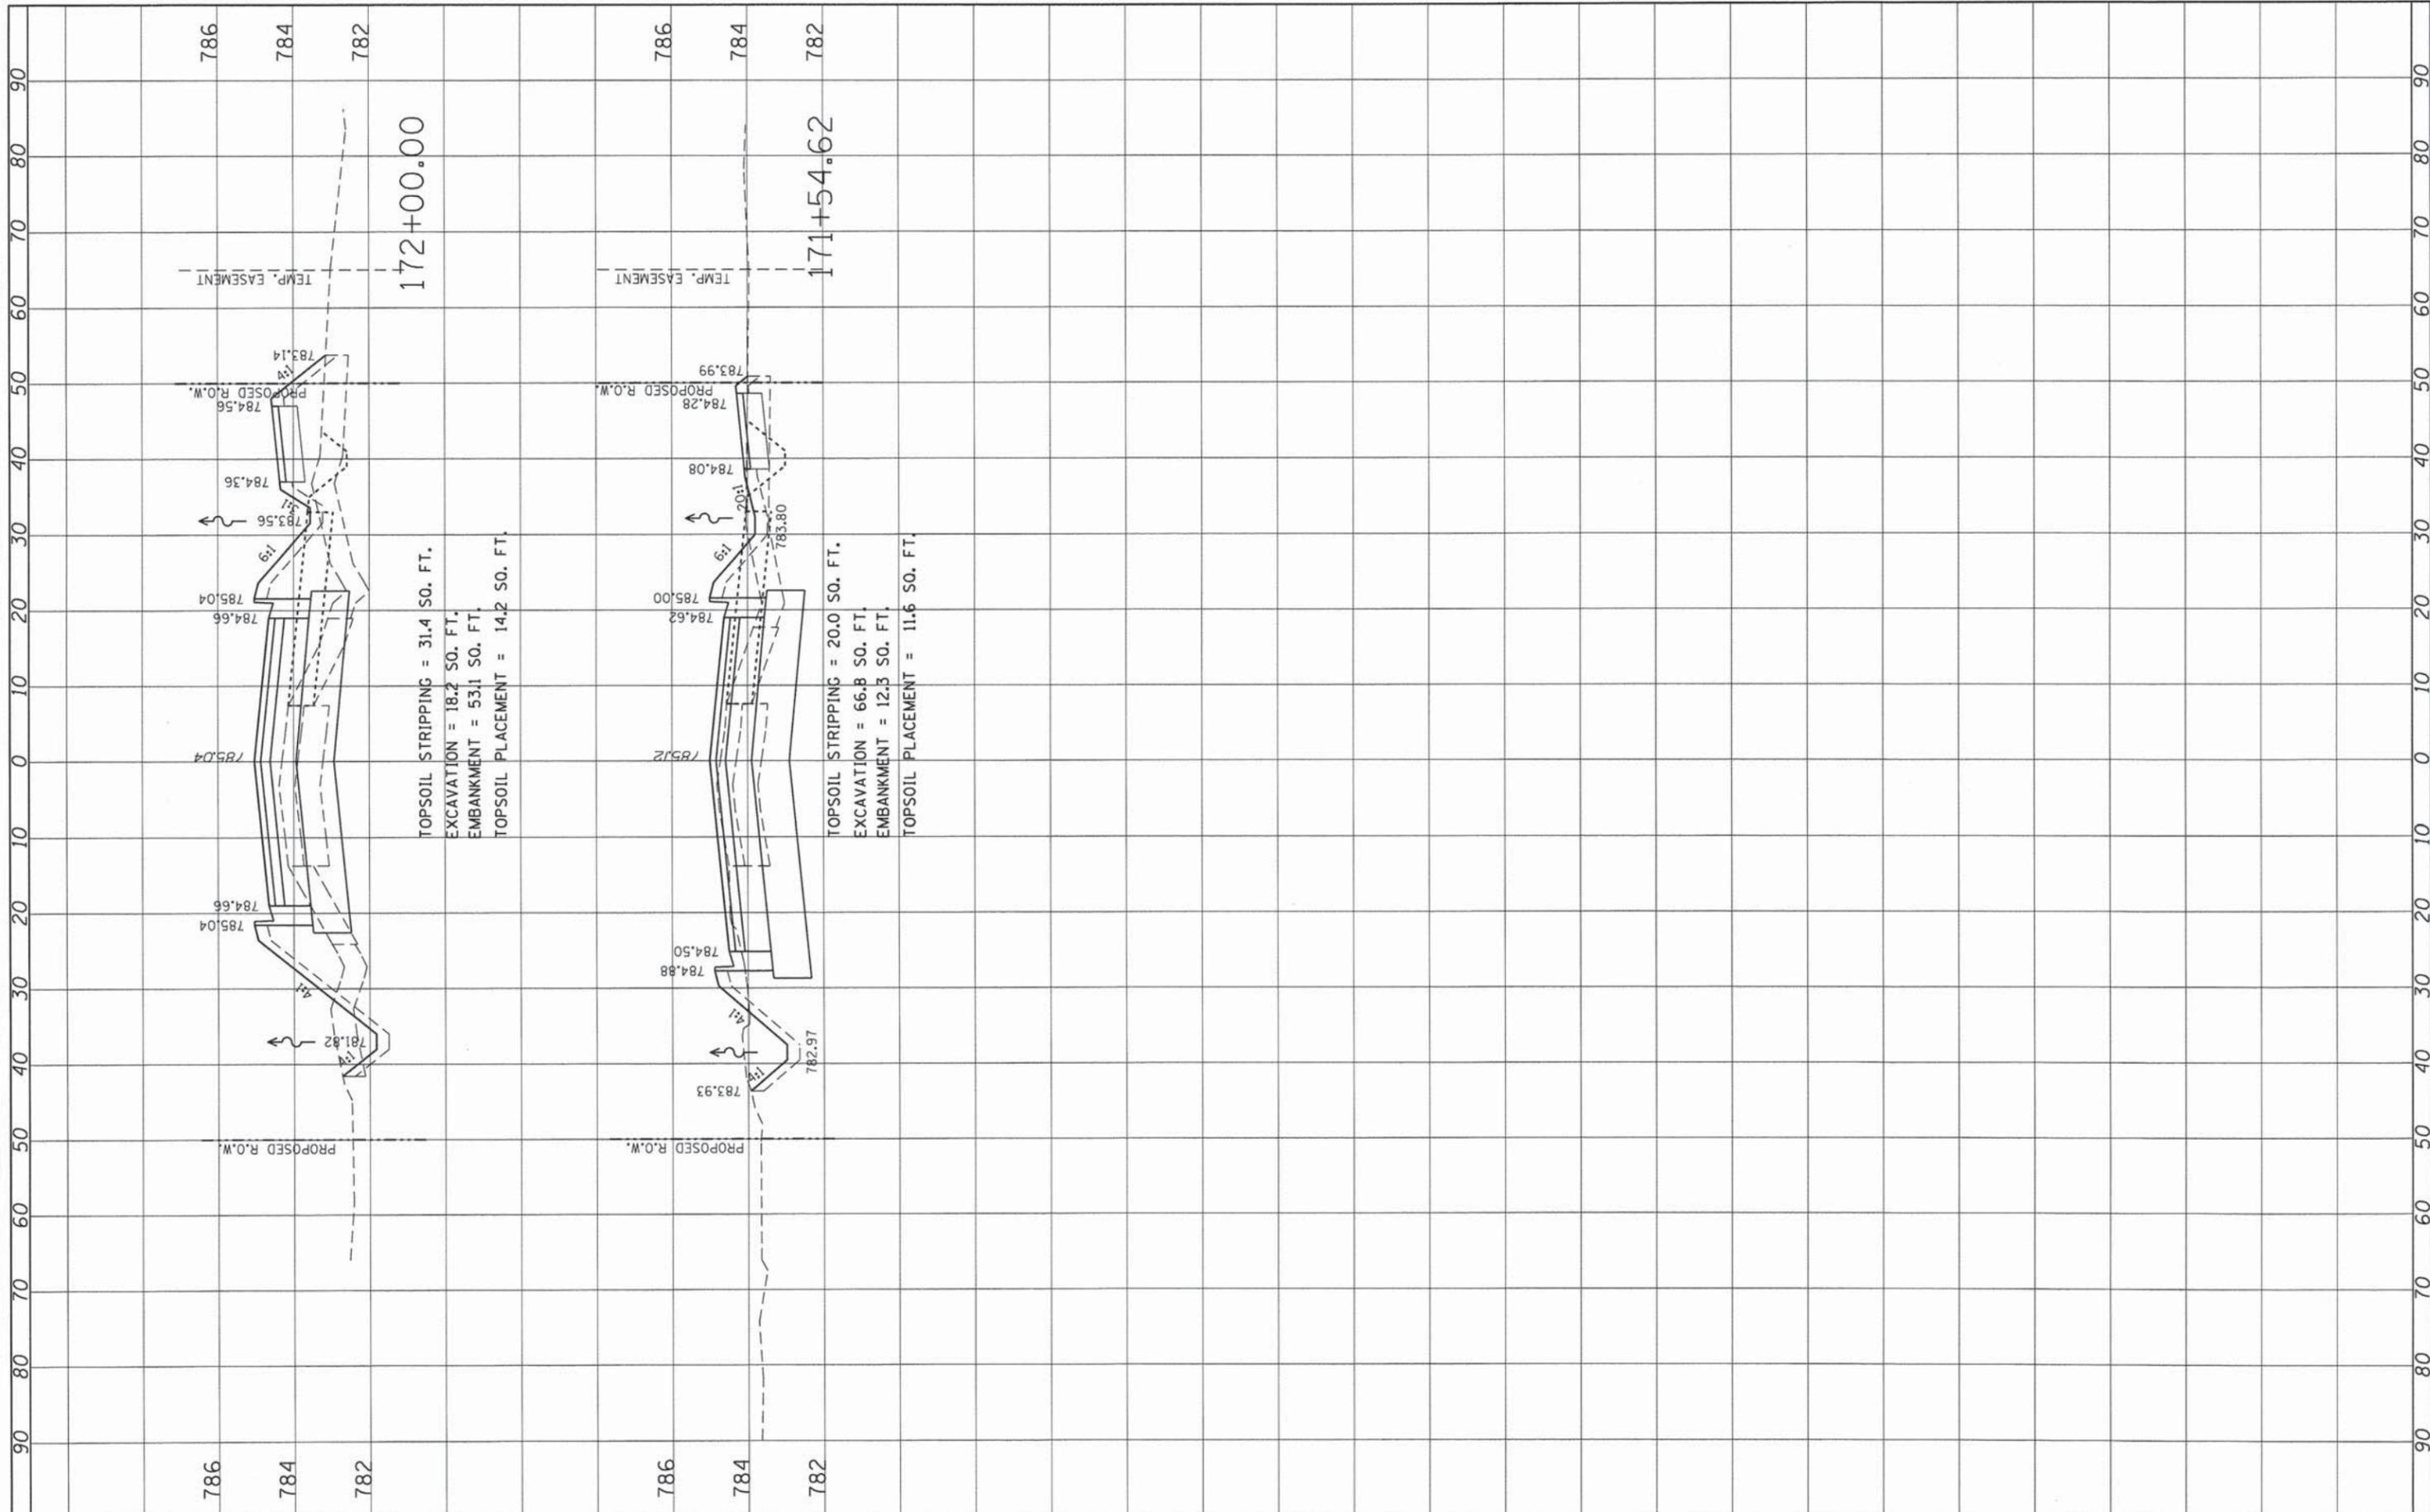

USER NAME = Kristin Timmons
 ... \Draw\CAOD_Sheets\14-0027-00-PV.dgn
 PLOT SCALE = 1/8" = 10.0000' / 1"
 PLOT DATE = 1/29/2015

DESIGNED - AS
 DRAWN - AS
 CHECKED - KDN
 DATE - 6/20/2014

REVISED -
 REVISED -
 REVISED -
 REVISED -

STATE OF ILLINOIS
 DEPARTMENT OF TRANSPORTATION

CROSS SECTIONS
 UNIVERSITY PARKWAY


SCALE: SHEET 1 OF 10 SHEETS STA. 171+54.62 TO STA. 172+00.00

F.A.U. RTE.	SECTION	COUNTY	TOTAL SHEETS	SHEET NO.
1637	14-0027-00-PV	WILL	119	103
CONTRACT NO. 61A75				
ILLINOIS FED. AID PROJECT				

L:\UNIVPARK\14-00027-00-00\14-00027-00-00.dgn

FINAL SURVEY	DATE
SURVEYED	BY
NOTED	
TEMPLATE	
AREAS CHECKED	
NO.	

ORIGINAL SURVEY	DATE
SURVEYED	BY
NOTED	
TEMPLATE	
AREAS CHECKED	
NO.	

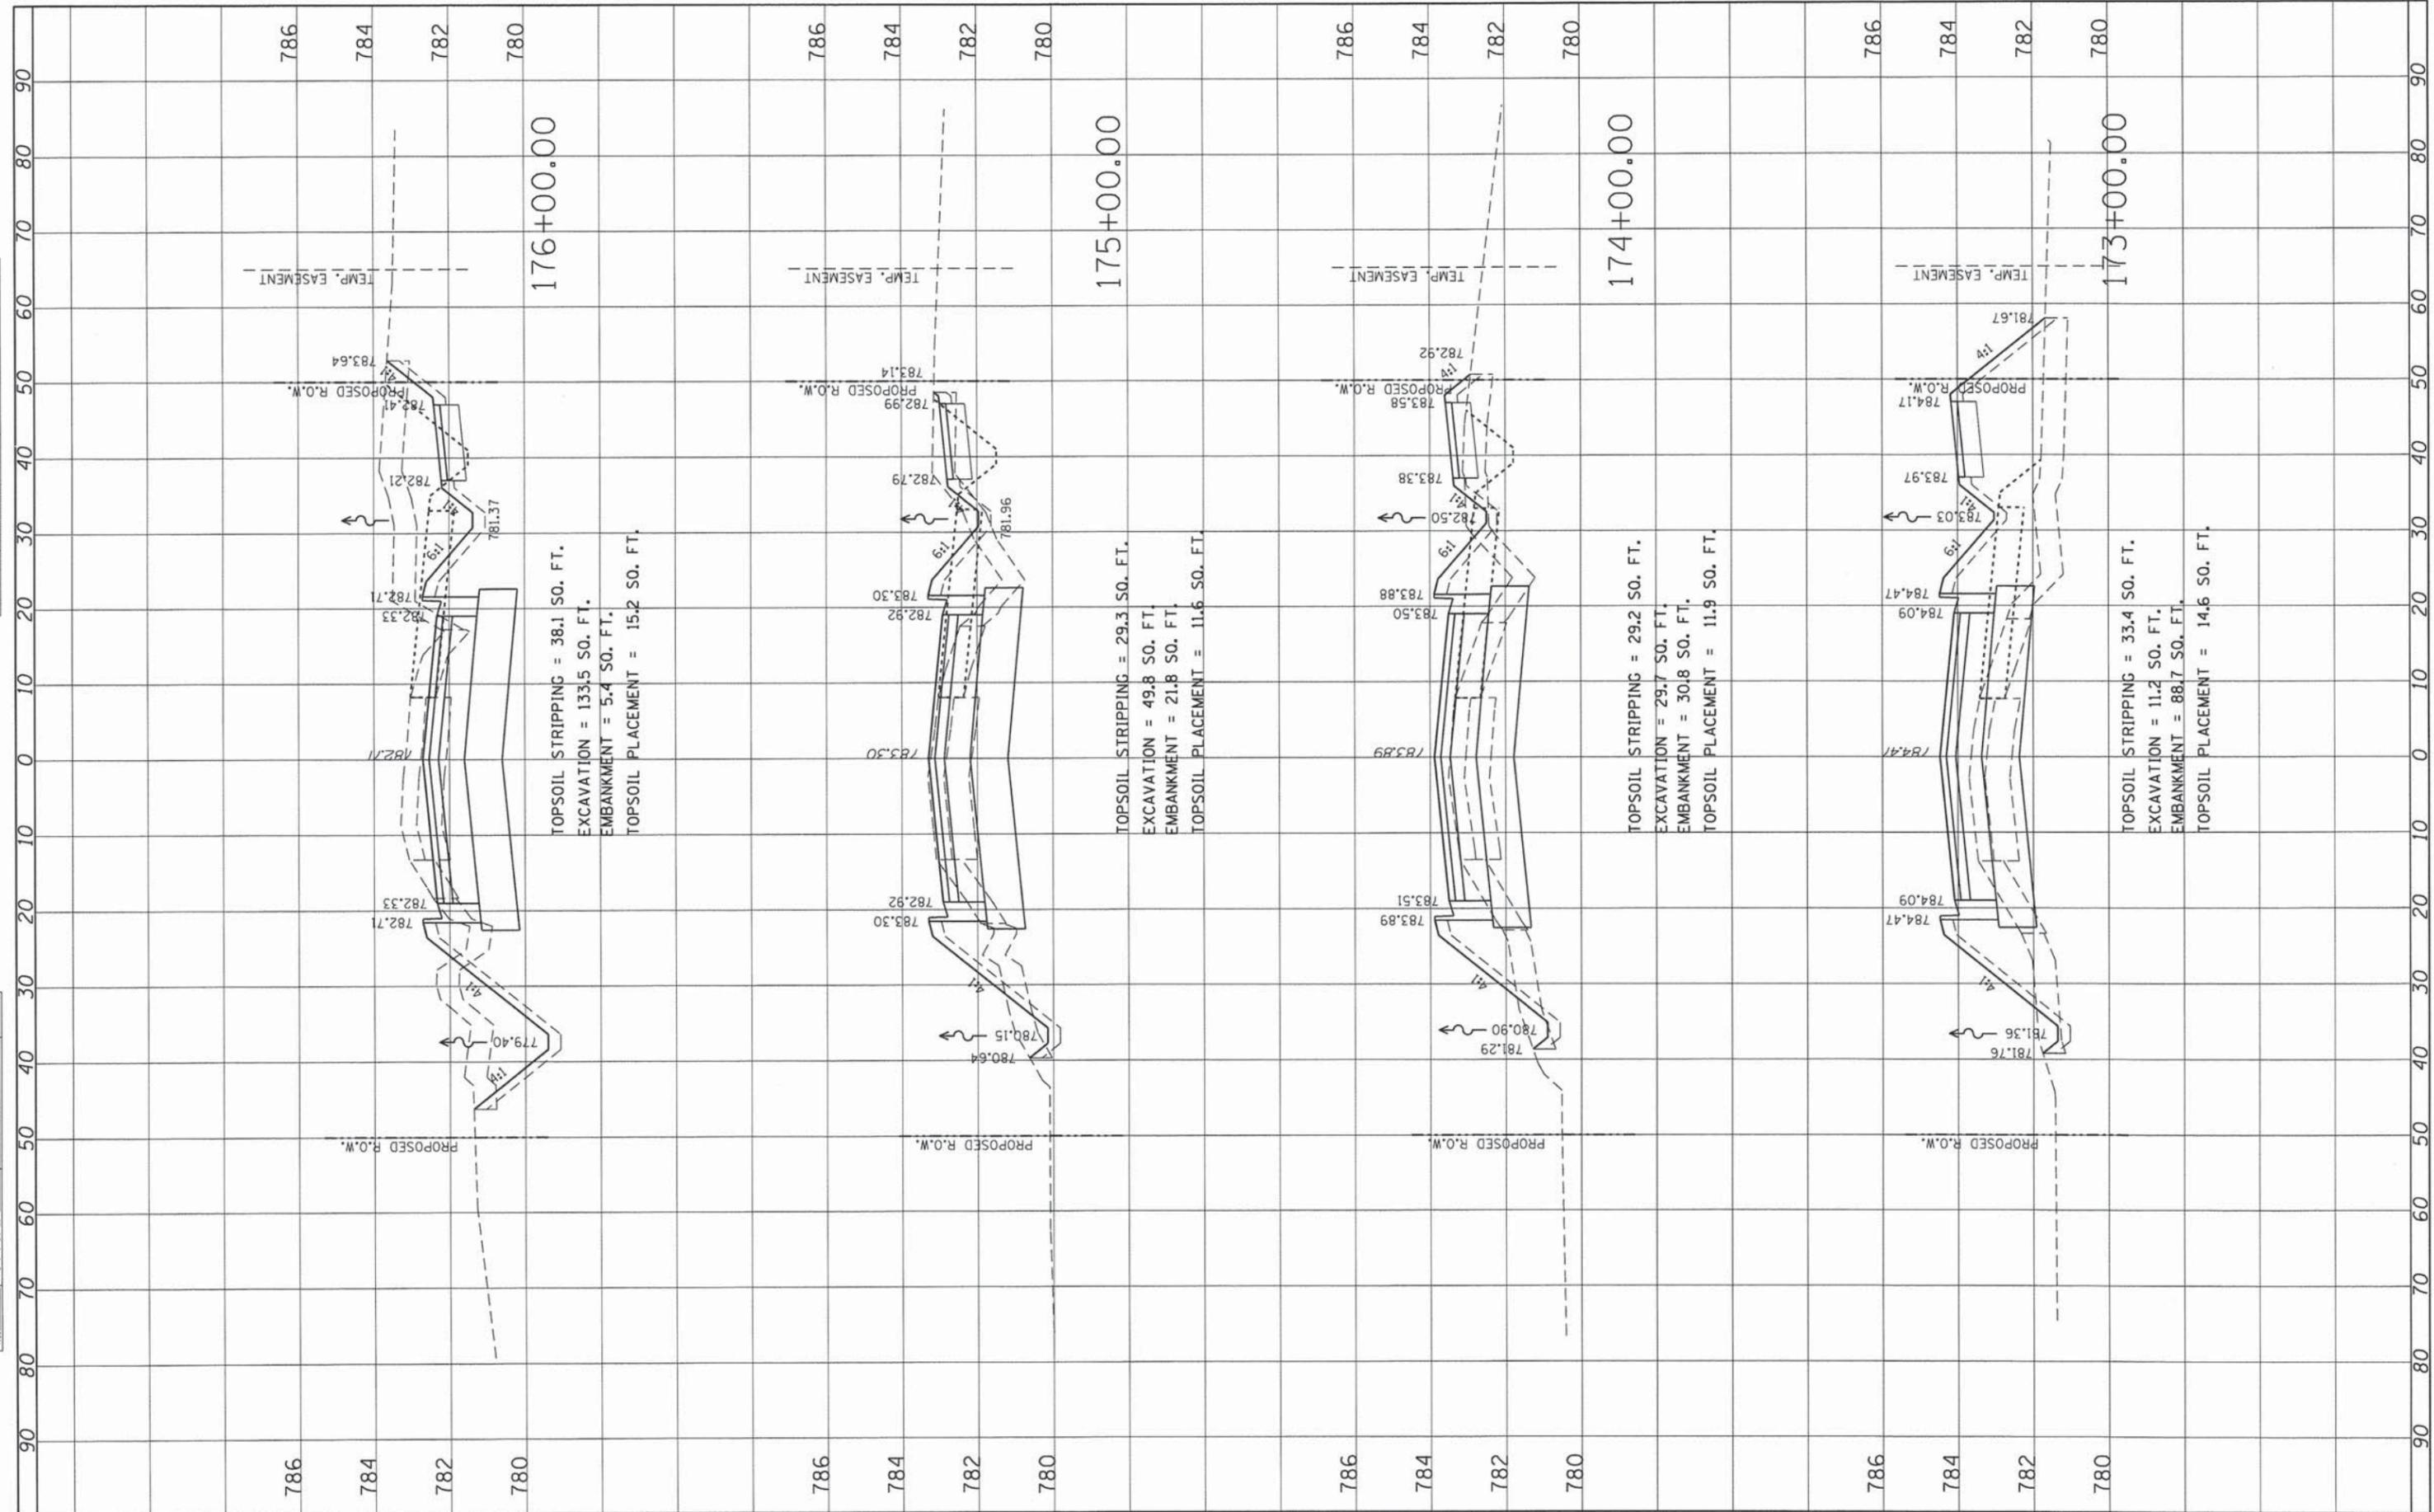

USER NAME = Kristin Timmons	DESIGNED - AS	REVISED -
...\\D:\proj\CADD_Sheets\14-00027-00-00.dgn	DRAWN - AS	REVISED -
PLOT SCALE = 10.0000' / 1"	CHECKED - KDN	REVISED -
PLOT DATE = 1/29/2015	DATE - 6/20/2014	REVISED -

**STATE OF ILLINOIS
DEPARTMENT OF TRANSPORTATION**

**CROSS SECTIONS
UNIVERSITY PARKWAY**


SCALE: SHEET 2 OF 10 SHEETS STA. 173+00.00 TO STA. 176+00.00

F.A.U. RTE. 1637	SECTION 14-00027-00-PV	COUNTY WILL	TOTAL SHEETS 119	SHEET NO. 104
CONTRACT NO. 61A15				
ILLINOIS FED. AID PROJECT				

L:\UNIVPARK\14220-UI\UNIVPARK\14220\ST02\SEC\UP\OW\LAUJ_Sheets\XS_up.dgn 1/29/2015

FINAL SURVEY	DATE
SURVEYED	BY
NOTED	
PLOTTED	
FILED	
AREAS CHECKED	
NO.	

ORIGINAL SURVEY	DATE
SURVEYED	BY
NOTED	
PLOTTED	
FILED	
AREAS CHECKED	
NO.	

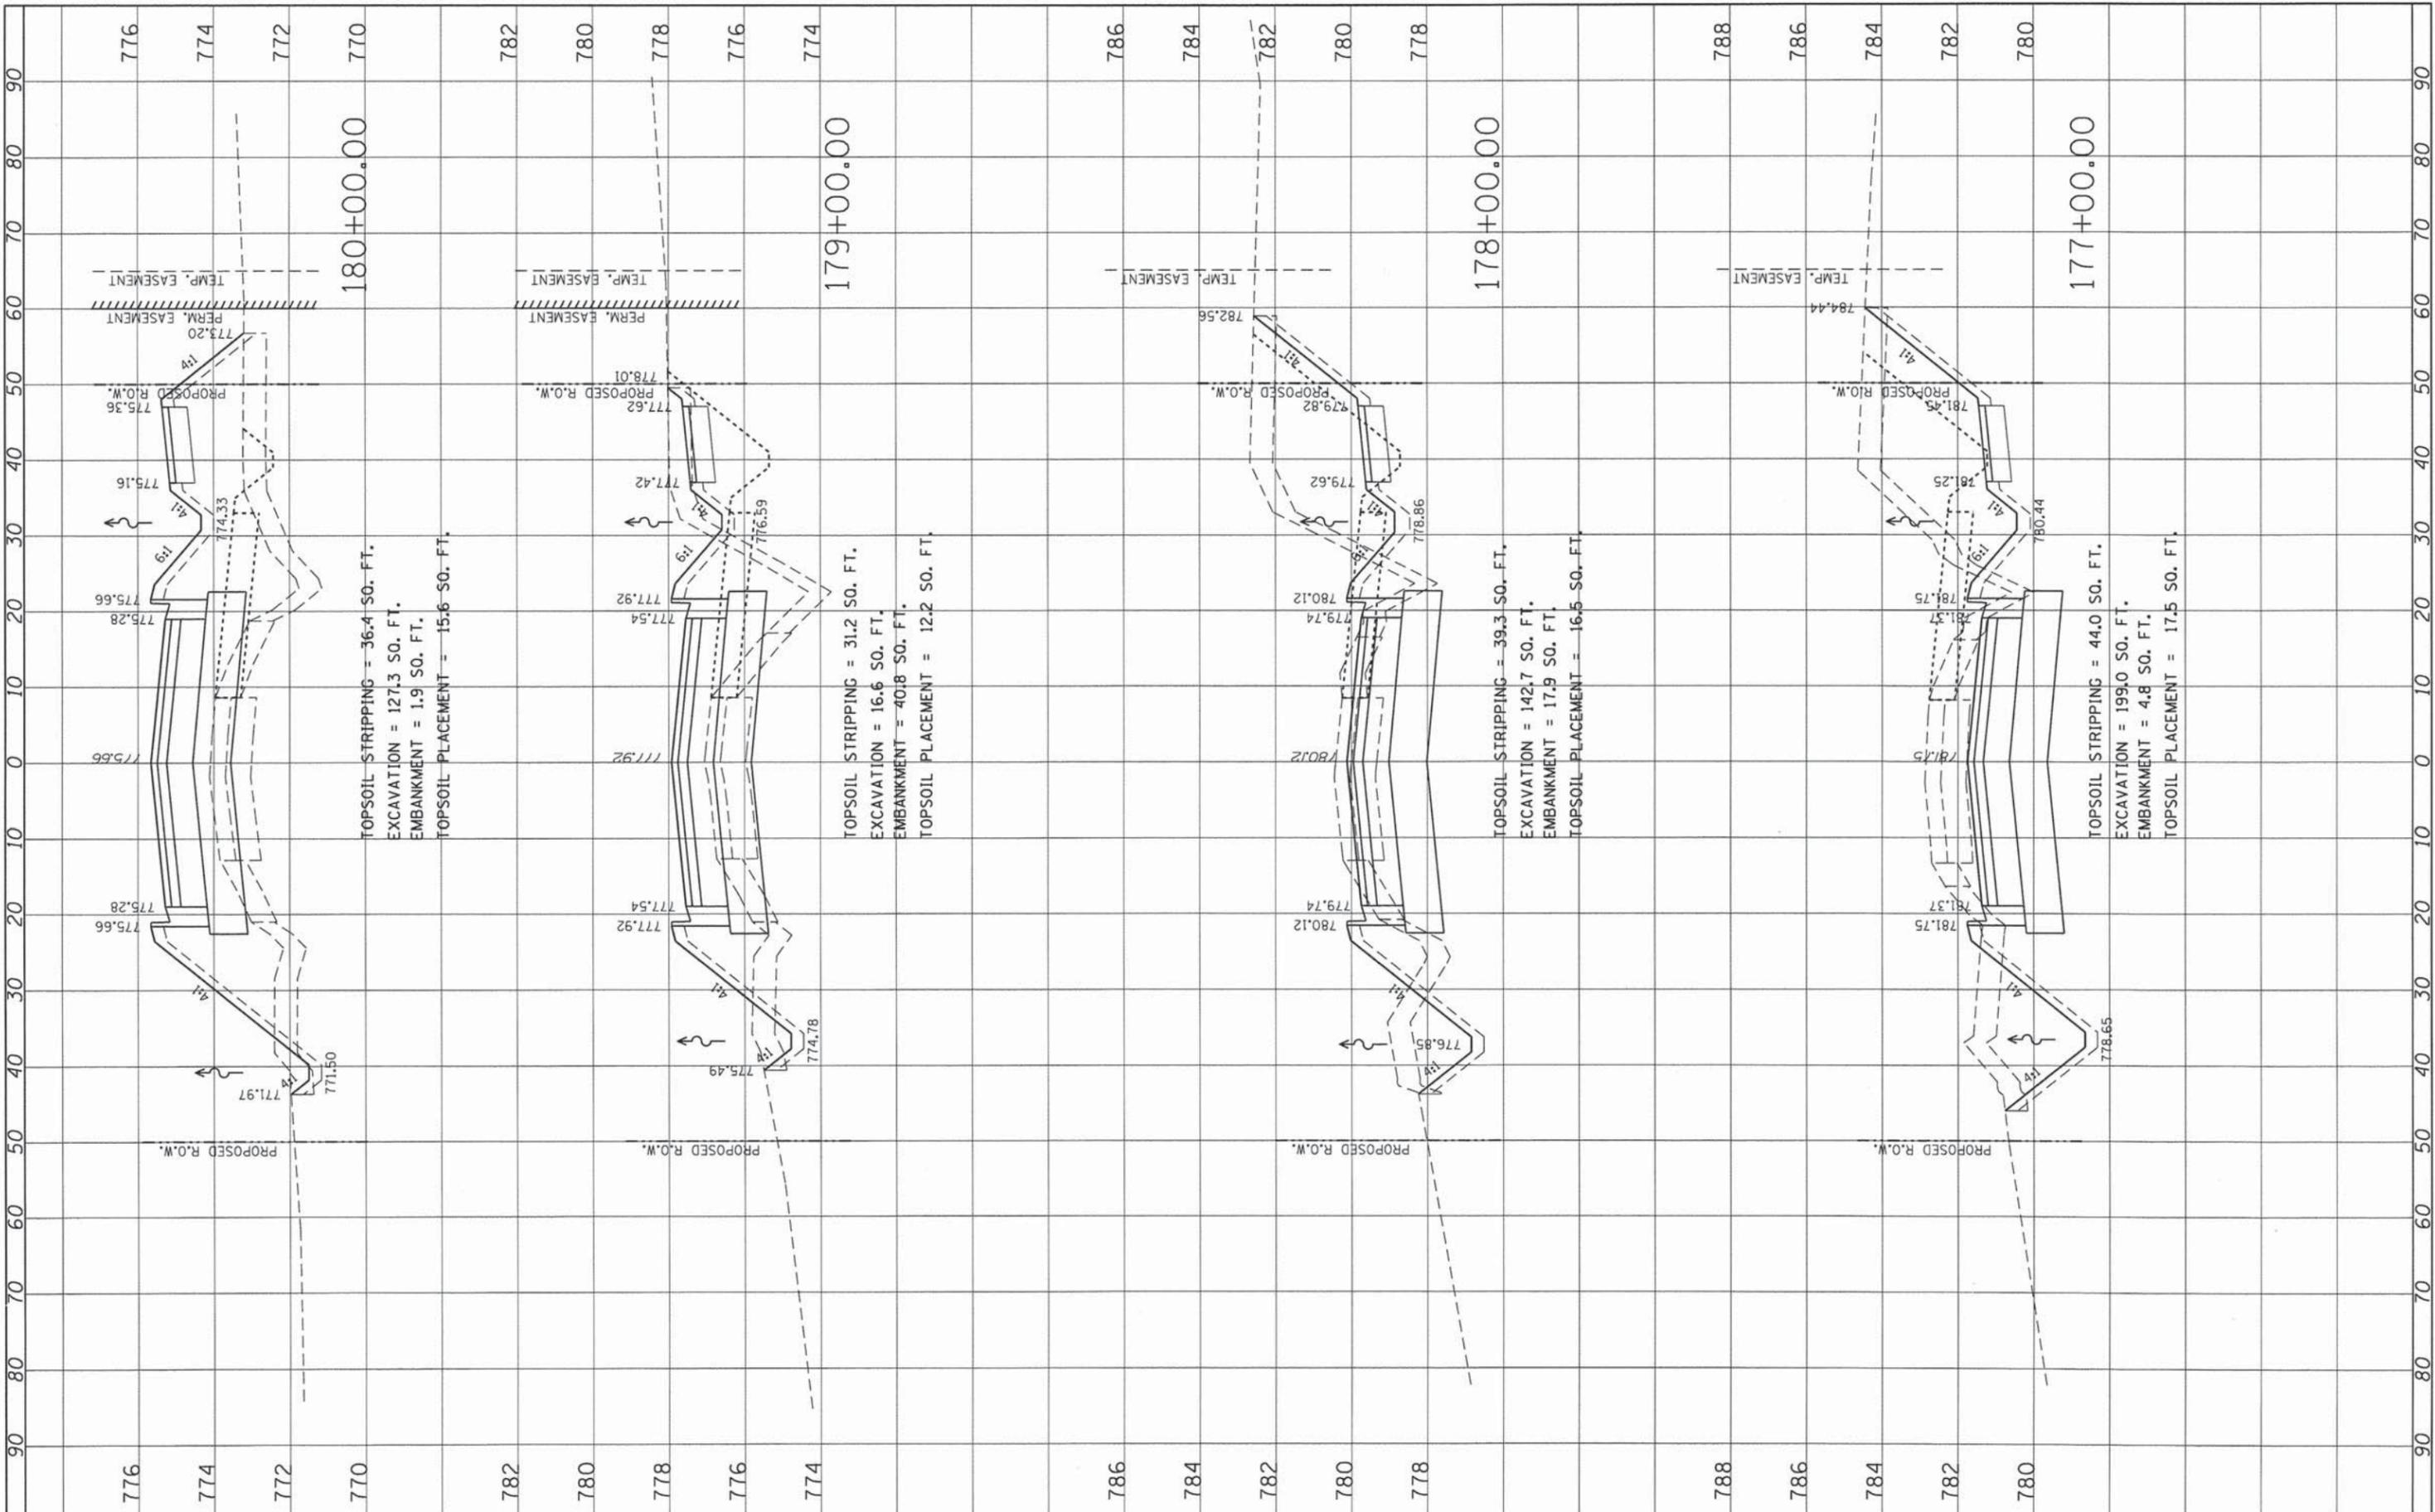

USER NAME = Kristin Timmons	DESIGNED - AS	REVISED -
...\\D:\cadd\Sheets\14220\up.dgn	DRAWN - AS	REVISED -
PLOT SCALE = 1/8" = 1'-0"	CHECKED - KDN	REVISED -
PLOT DATE = 1/29/2015	DATE - 6/20/2014	REVISED -

**STATE OF ILLINOIS
DEPARTMENT OF TRANSPORTATION**

**CROSS SECTIONS
UNIVERSITY PARKWAY**


SCALE: SHEET 3 OF 10 SHEETS STA. 177+00.00 TO STA. 180+00.00

F.A.U. RTE.	SECTION	COUNTY	TOTAL SHEETS	SHEET NO.
1637	14-0027-00-PV	WILL	119	105
CONTRACT NO. 61A75				
ILLINOIS FED. AID PROJECT				

L:\UNIVPARK\141220-01\UNIVPARK\cadd\sect\sec\row\141220_sheets\141220.dgn 1/29/2015

FINAL SURVEY	DATE
SURVEYED	BY
TEMPLATE	
NOTE BOOK	
AREAS CHECKED	
NO.	

ORIGINAL SURVEY	DATE
SURVEYED	BY
TEMPLATE	
NOTE BOOK	
AREAS CHECKED	
NO.	

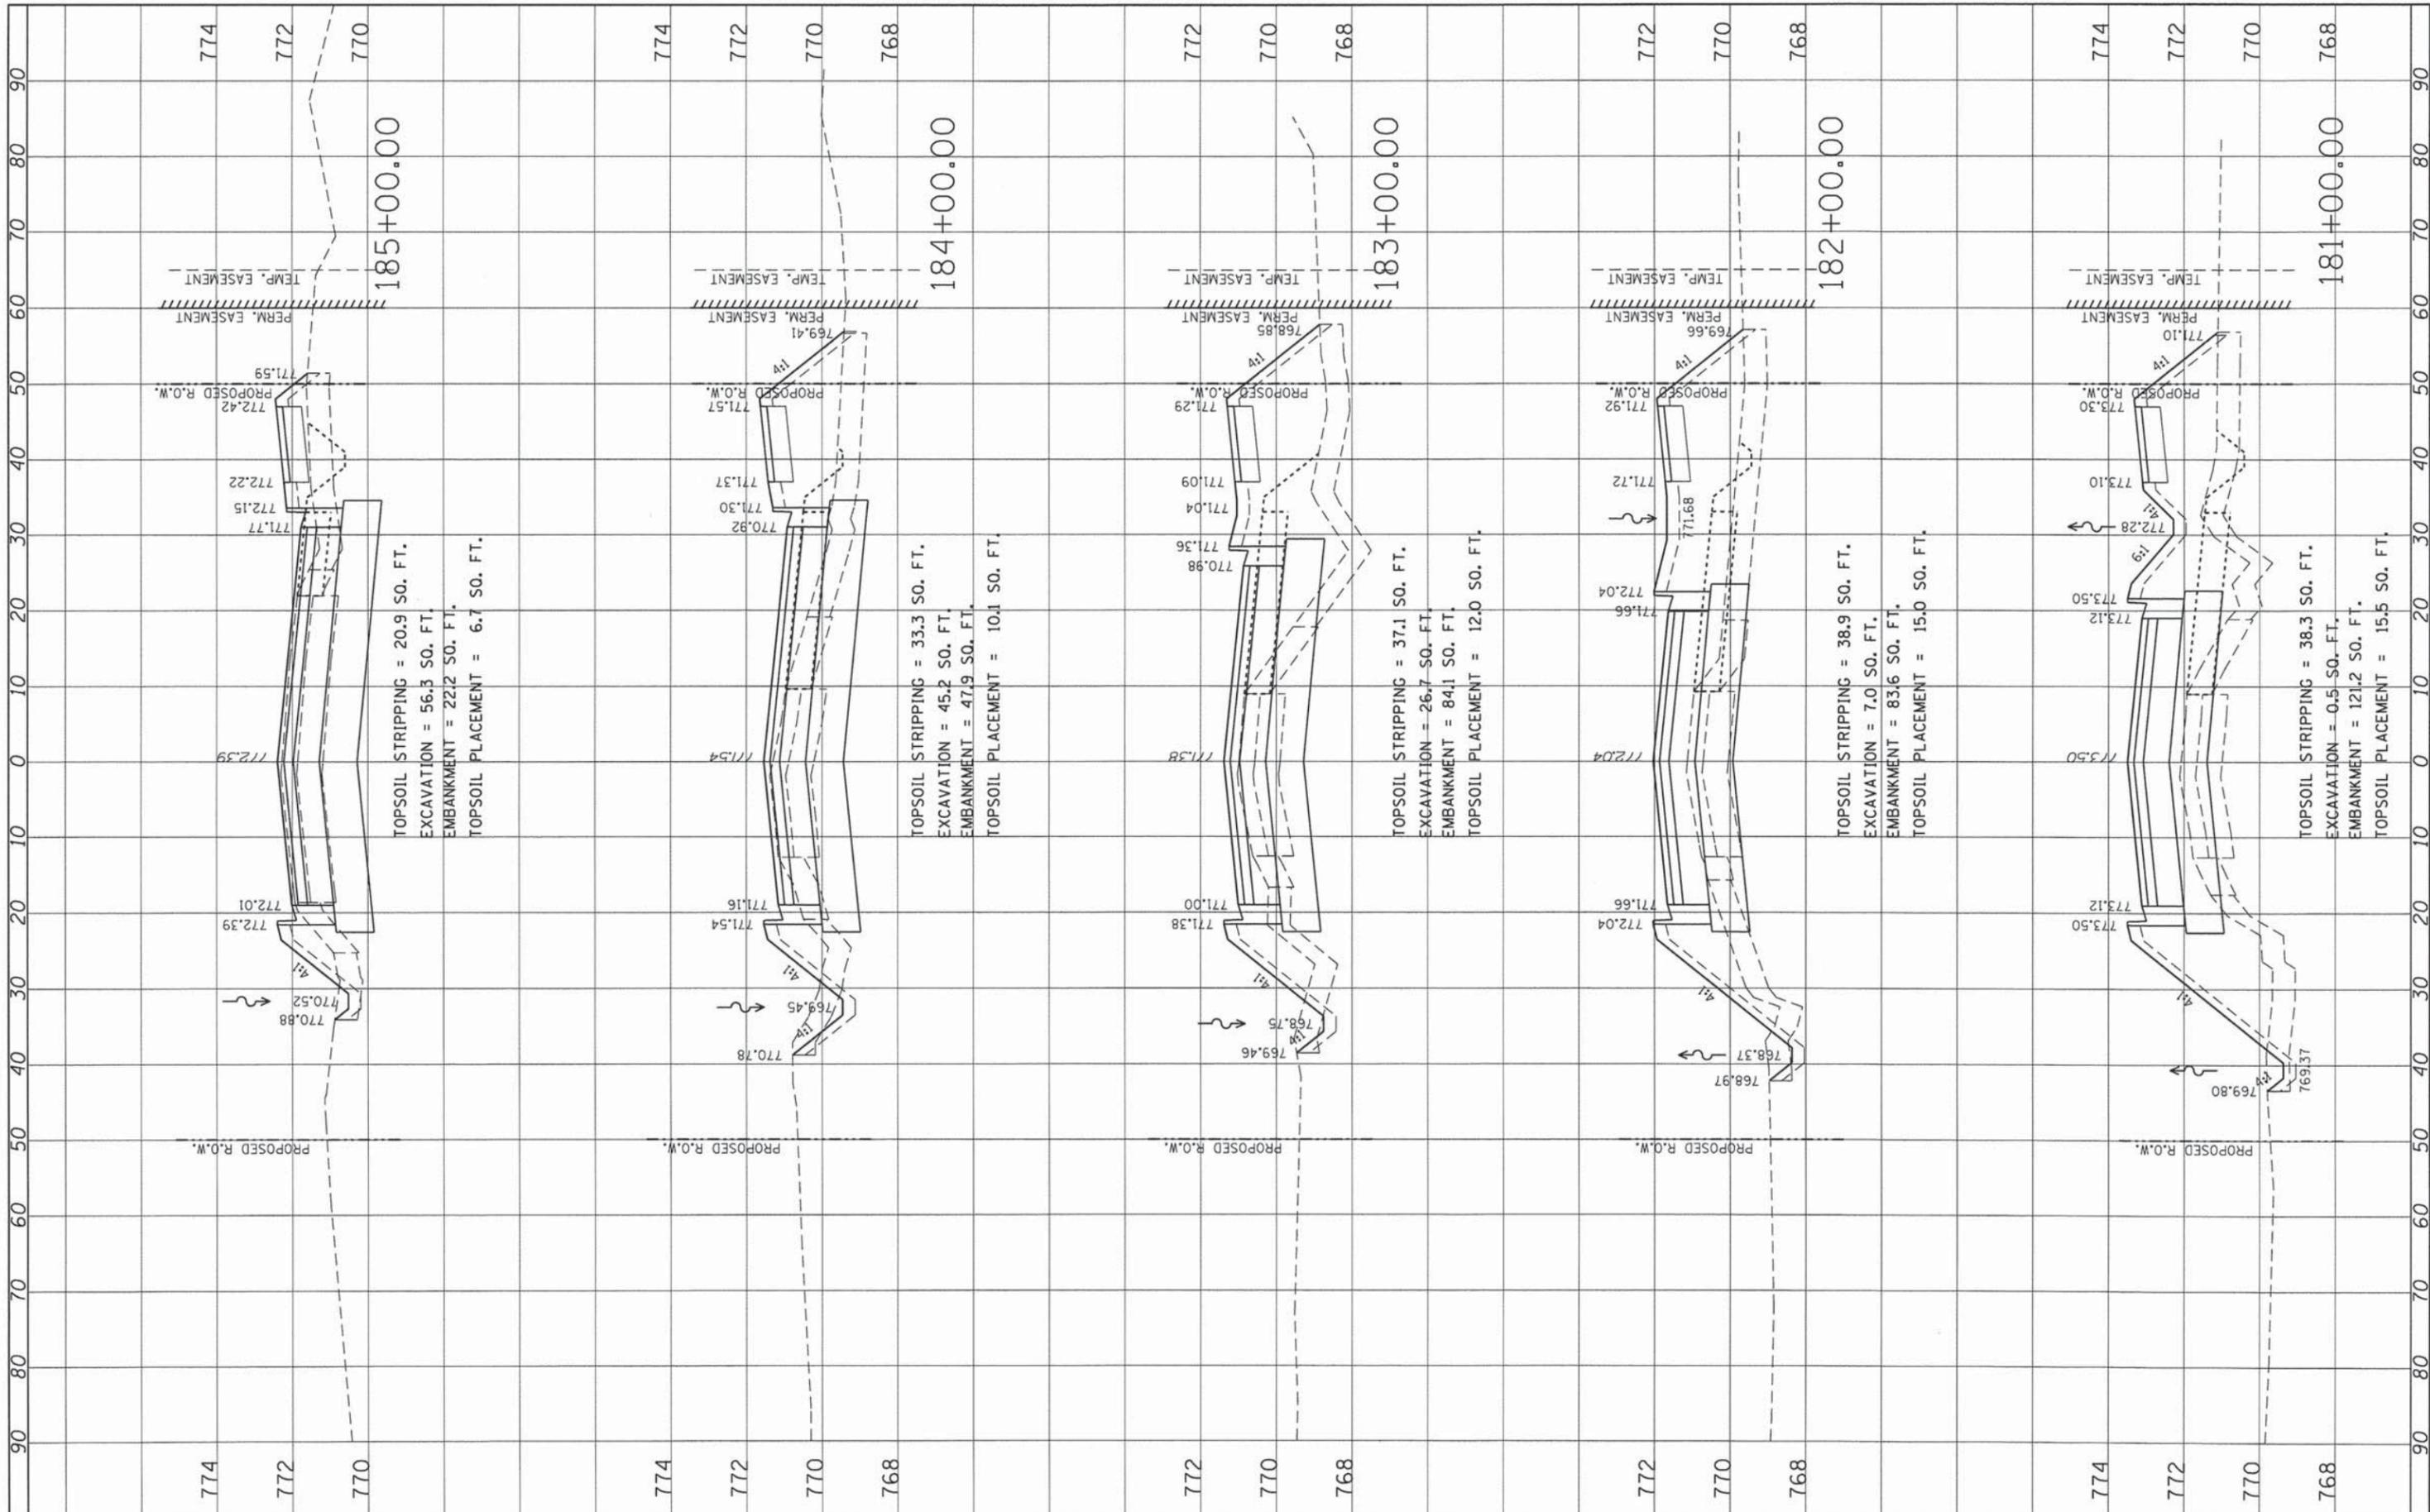

USER NAME = Kristin Timmons
 ...:\Draw\CADD_Sheets\141220.dgn
 PLOT SCALE = 10.0000' / 1" / 10'
 PLOT DATE = 1/29/2015

DESIGNED - AS
 DRAWN - AS
 CHECKED - KDN
 DATE - 6/20/2014

REVISED -
 REVISED -
 REVISED -
 REVISED -

STATE OF ILLINOIS
 DEPARTMENT OF TRANSPORTATION


CROSS SECTIONS
 UNIVERSITY PARKWAY

SCALE: SHEET 4 OF 10 SHEETS STA. 181+00.00 TO STA. 185+00.00

F.A.U. RTE.	SECTION	COUNTY	TOTAL SHEETS	SHEET NO.
1637	14-00027-00-PV	WILL	119	106
CONTRACT NO. 61A15				
ILLINOIS FED. AID PROJECT				

FINAL SURVEY	DATE
SURVEYED	BY
NOTED	
TEMPLATE	
AREAS CHECKED	
NO.	

ORIGINAL SURVEY	DATE
SURVEYED	BY
NOTED	
TEMPLATE	
AREAS CHECKED	
NO.	

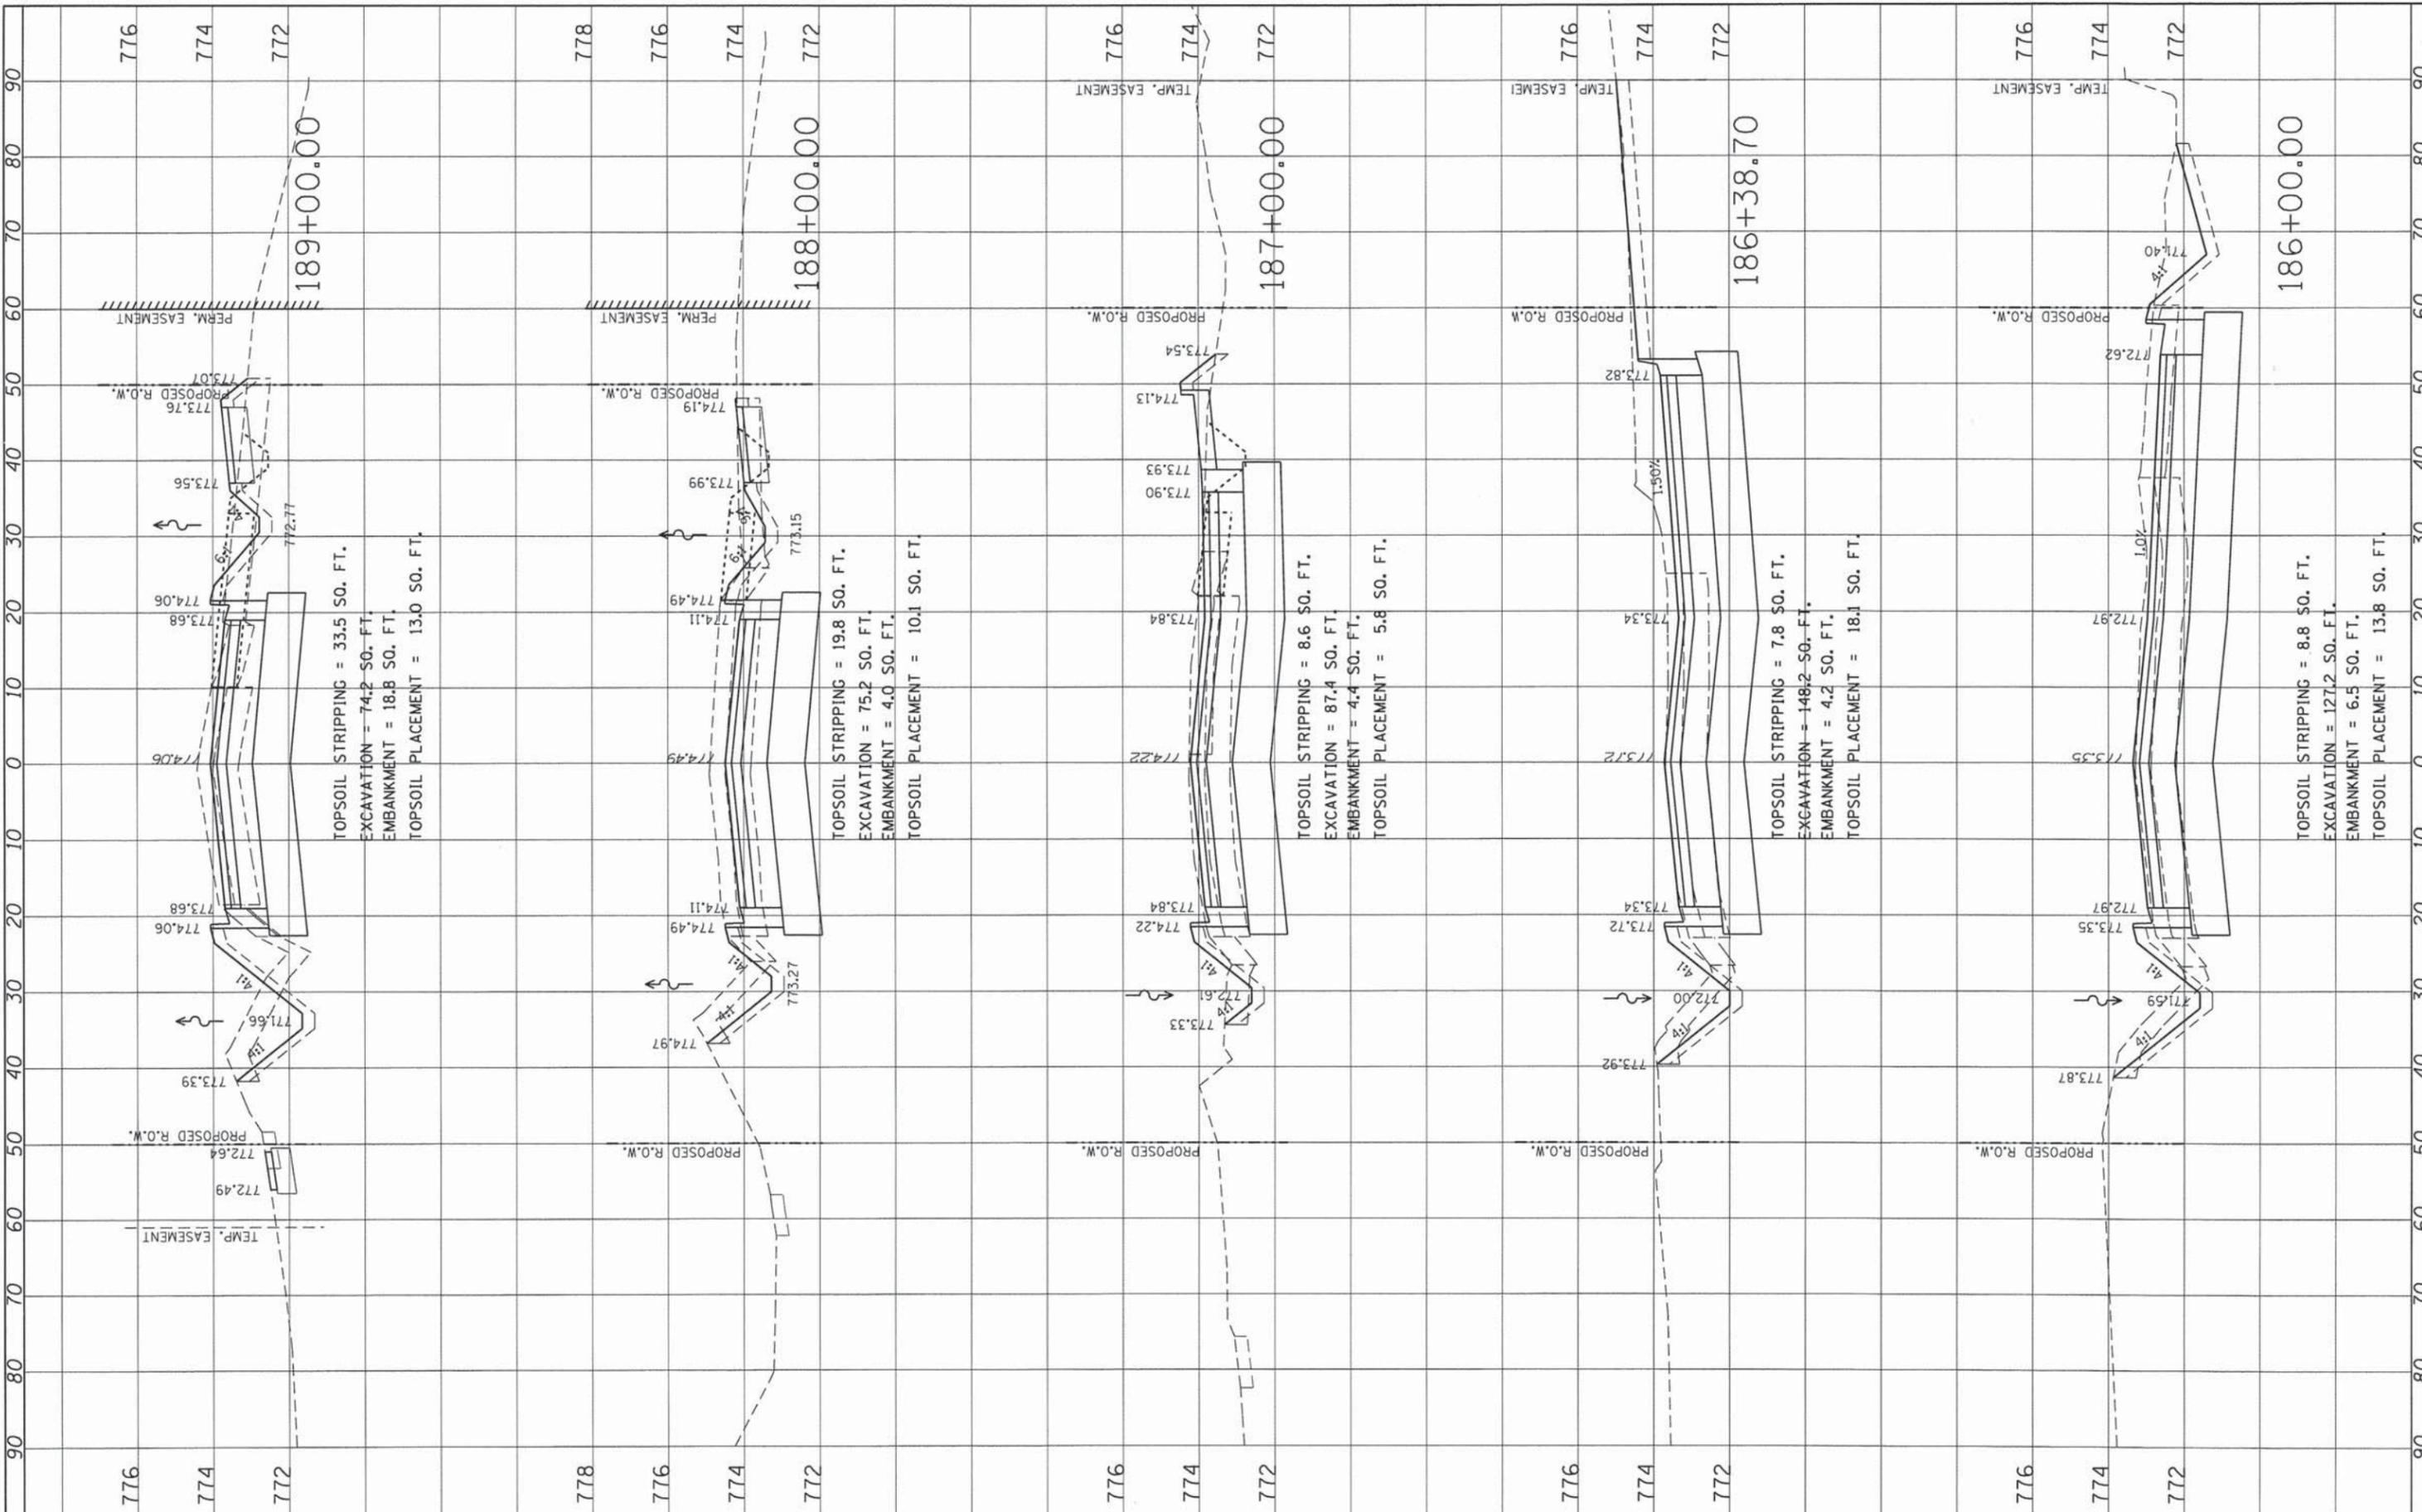

USER NAME = Kristin Timmons
 ...\\D:\CADD\Sheets\186+00.dgn
 PLOT SCALE = 1/8" = 10.0000' / 1" / 1" / 1"
 PLOT DATE = 1/29/2015

DESIGNED - AS
 DRAWN - AS
 CHECKED - KDN
 DATE - 6/20/2014

REVISED -
 REVISED -
 REVISED -
 REVISED -

**STATE OF ILLINOIS
 DEPARTMENT OF TRANSPORTATION**


**CROSS SECTIONS
 UNIVERSITY PARKWAY**

SCALE: SHEET 5 OF 10 SHEETS STA. 186+00.00 TO STA. 189+00.00

F.A.U. RTE.	SECTION	COUNTY	TOTAL SHEETS	SHEET NO.
1637	14-00027-00-PV	WILL	119	107
CONTRACT NO. 61A75				
ILLINOIS FED. AID PROJECT				

FINAL SURVEY	DATE
SURVEY	BY
NOTE BOOK	
TEMP. EASEMENT	
AREAS CHECKED	
NO.	

ORIGINAL SURVEY	DATE
SURVEY	BY
NOTE BOOK	
TEMP. EASEMENT	
AREAS CHECKED	
NO.	

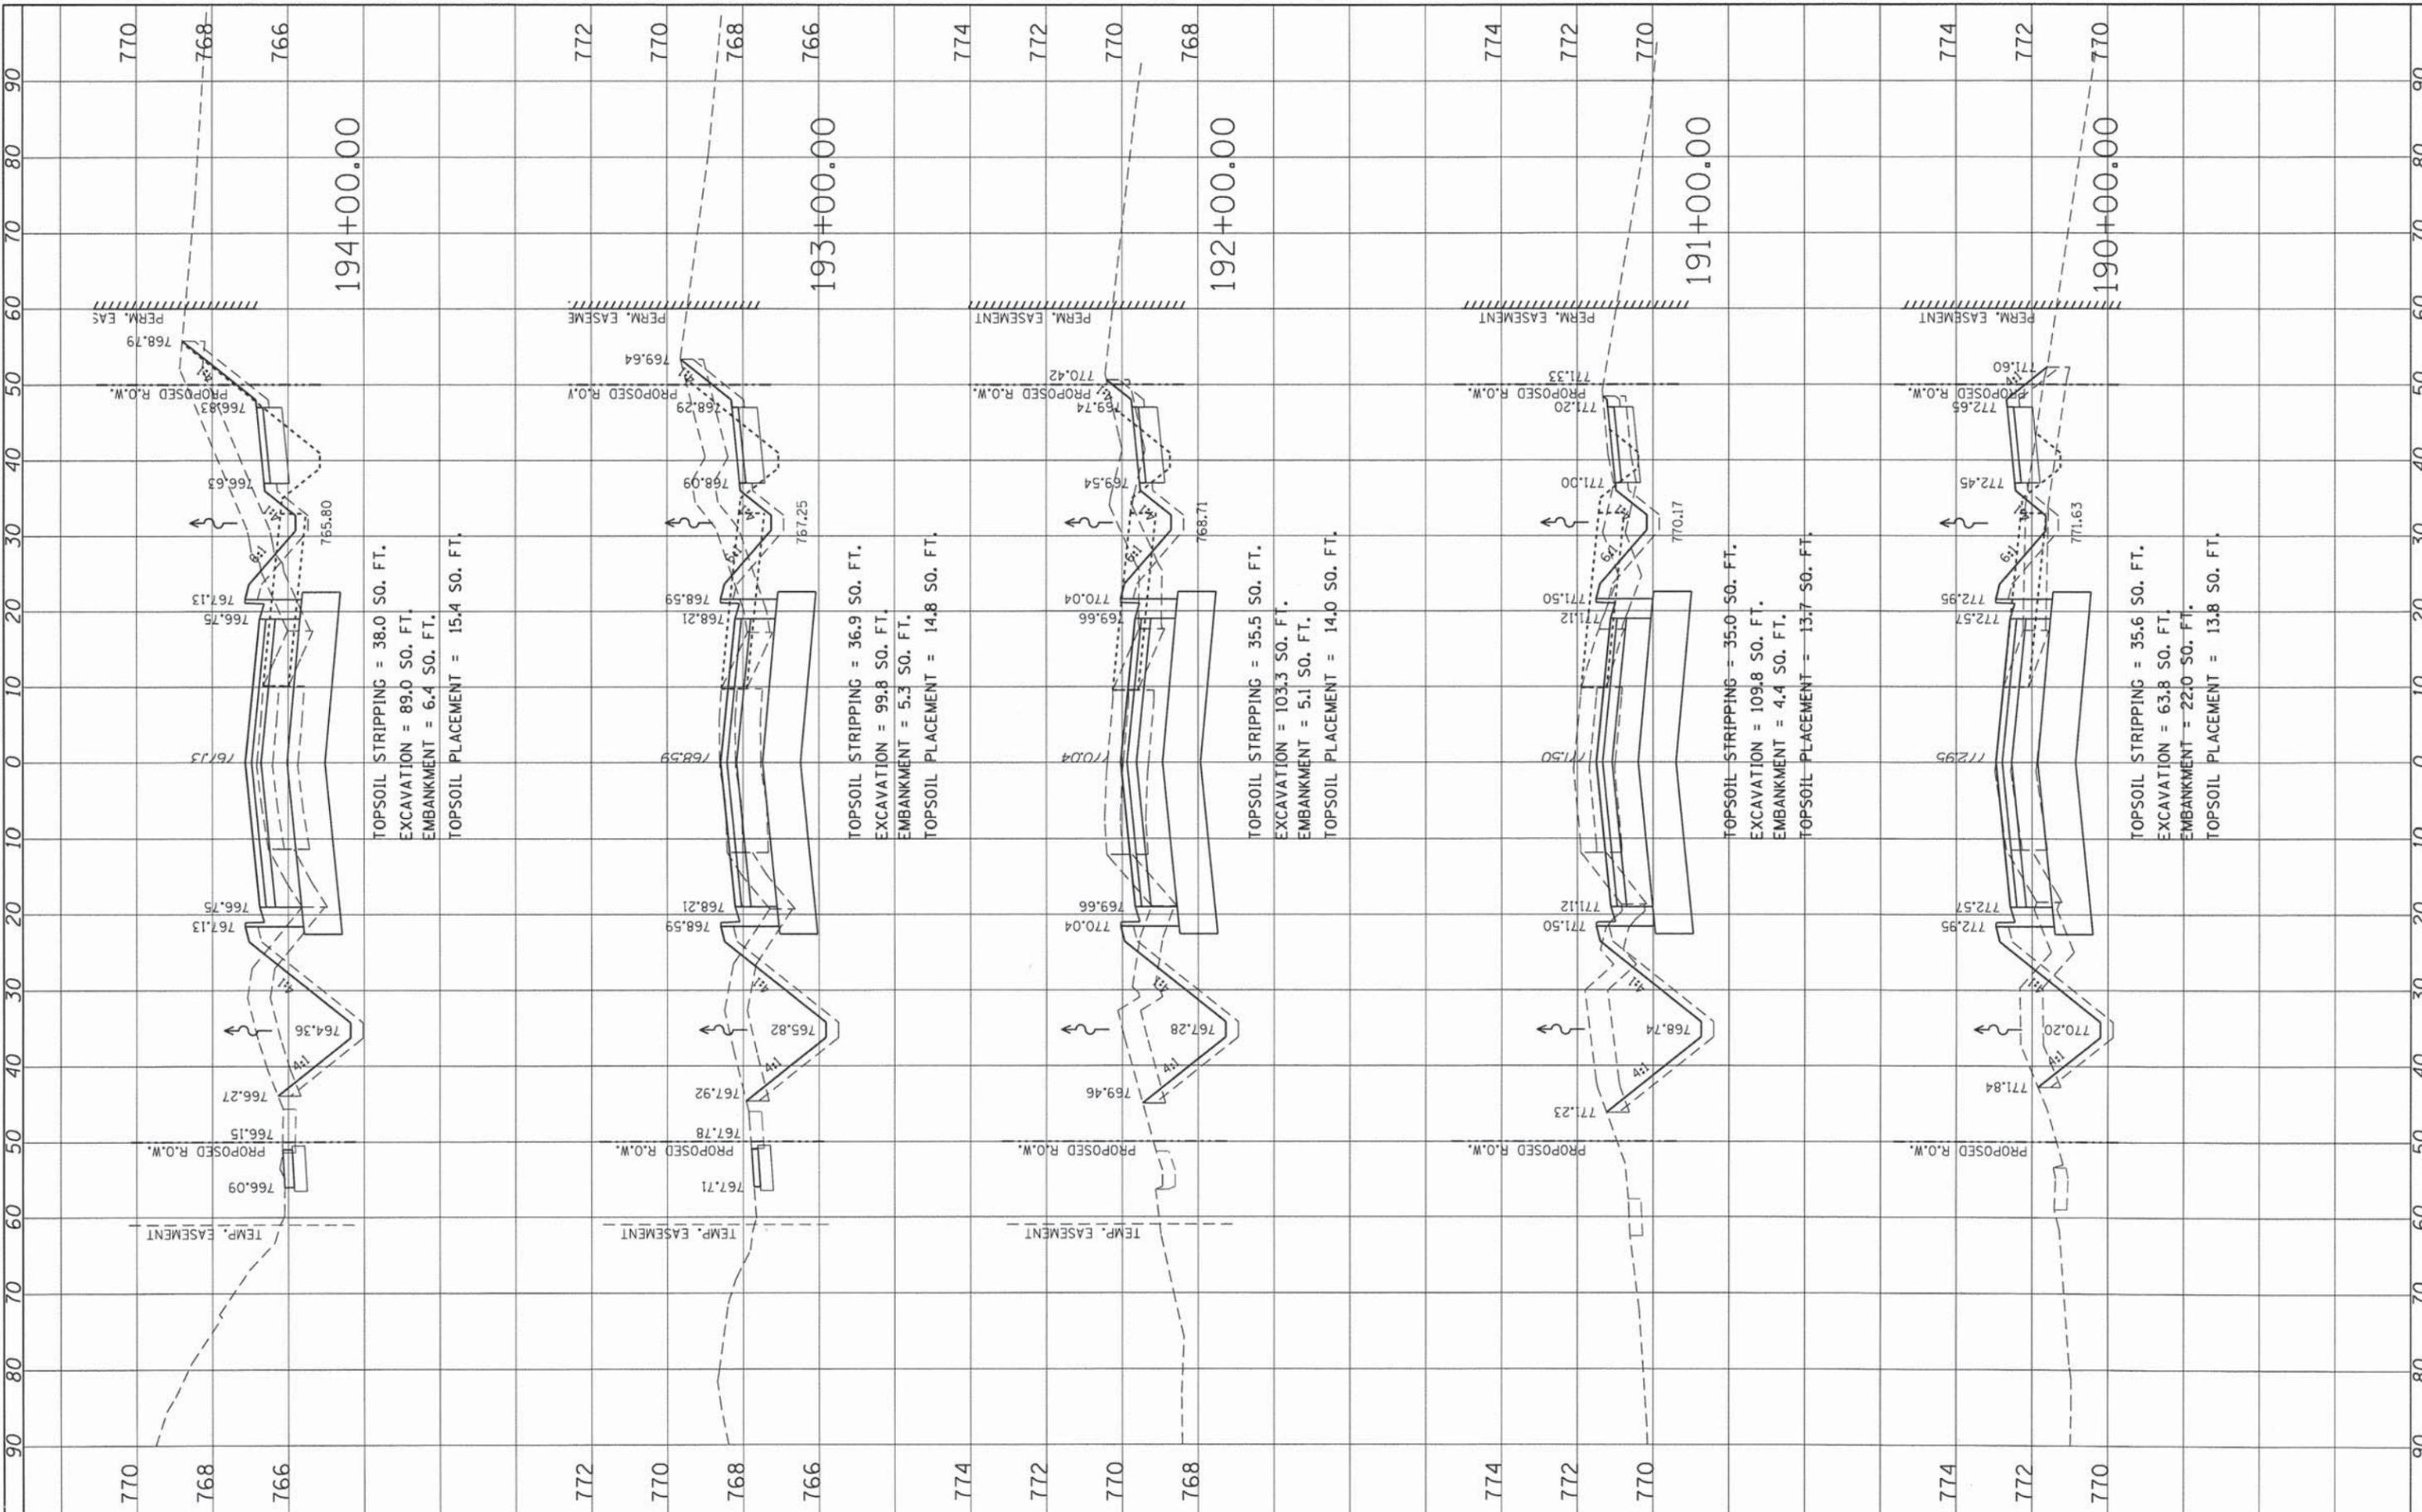

TOPSOIL STRIPPING = 38.0 SO. FT.
 EXCAVATION = 89.0 SO. FT.
 EMBANKMENT = 6.4 SO. FT.
 TOPSOIL PLACEMENT = 15.4 SO. FT.

TOPSOIL STRIPPING = 36.9 SO. FT.
 EXCAVATION = 99.8 SO. FT.
 EMBANKMENT = 5.3 SO. FT.
 TOPSOIL PLACEMENT = 14.8 SO. FT.

TOPSOIL STRIPPING = 35.5 SO. FT.
 EXCAVATION = 103.3 SO. FT.
 EMBANKMENT = 5.1 SO. FT.
 TOPSOIL PLACEMENT = 14.0 SO. FT.

TOPSOIL STRIPPING = 35.0 SO. FT.
 EXCAVATION = 109.8 SO. FT.
 EMBANKMENT = 4.4 SO. FT.
 TOPSOIL PLACEMENT = 13.7 SO. FT.

TOPSOIL STRIPPING = 35.6 SO. FT.
 EXCAVATION = 63.8 SO. FT.
 EMBANKMENT = 22.0 SO. FT.
 TOPSOIL PLACEMENT = 13.8 SO. FT.



USER NAME = Kristin Timmons
 ...:\Draw\CADD_Sheets\ks.up.dgn
 PLOT SCALE = 10,0000' / 1" =
 PLOT DATE = 1/29/2015

DESIGNED - AS
 DRAWN - AS
 CHECKED - KDN
 DATE - 6/20/2014

REVISED -
 REVISED -
 REVISED -
 REVISED -

STATE OF ILLINOIS
 DEPARTMENT OF TRANSPORTATION

CROSS SECTIONS
 UNIVERSITY PARKWAY


SCALE: SHEET 6 OF 10 SHEETS STA. 190+00.00 TO STA. 194+00.00

F.A.U. RTE.	SECTION	COUNTY	TOTAL SHEETS	SHEET NO.
1637	14-00027-00-PV	WILL	119	108
CONTRACT NO. 61A75				
ILLINOIS FED. AID PROJECT				

L:\UNIVPARK\14220-UI\UNIVPARK\14220-UI\UNIVPARK\14220-UI\Drawn\CAAD\Sheets\xs.up.dgn 1/29/2015

FINN	DATE
SURVEYED	
PLOTTED	
TEMPLATE	
NO. BOOK	
AREAS CHECKED	

ORIGINAL	DATE
SURVEYED	
PLOTTED	
TEMPLATE	
NO. BOOK	
AREAS CHECKED	

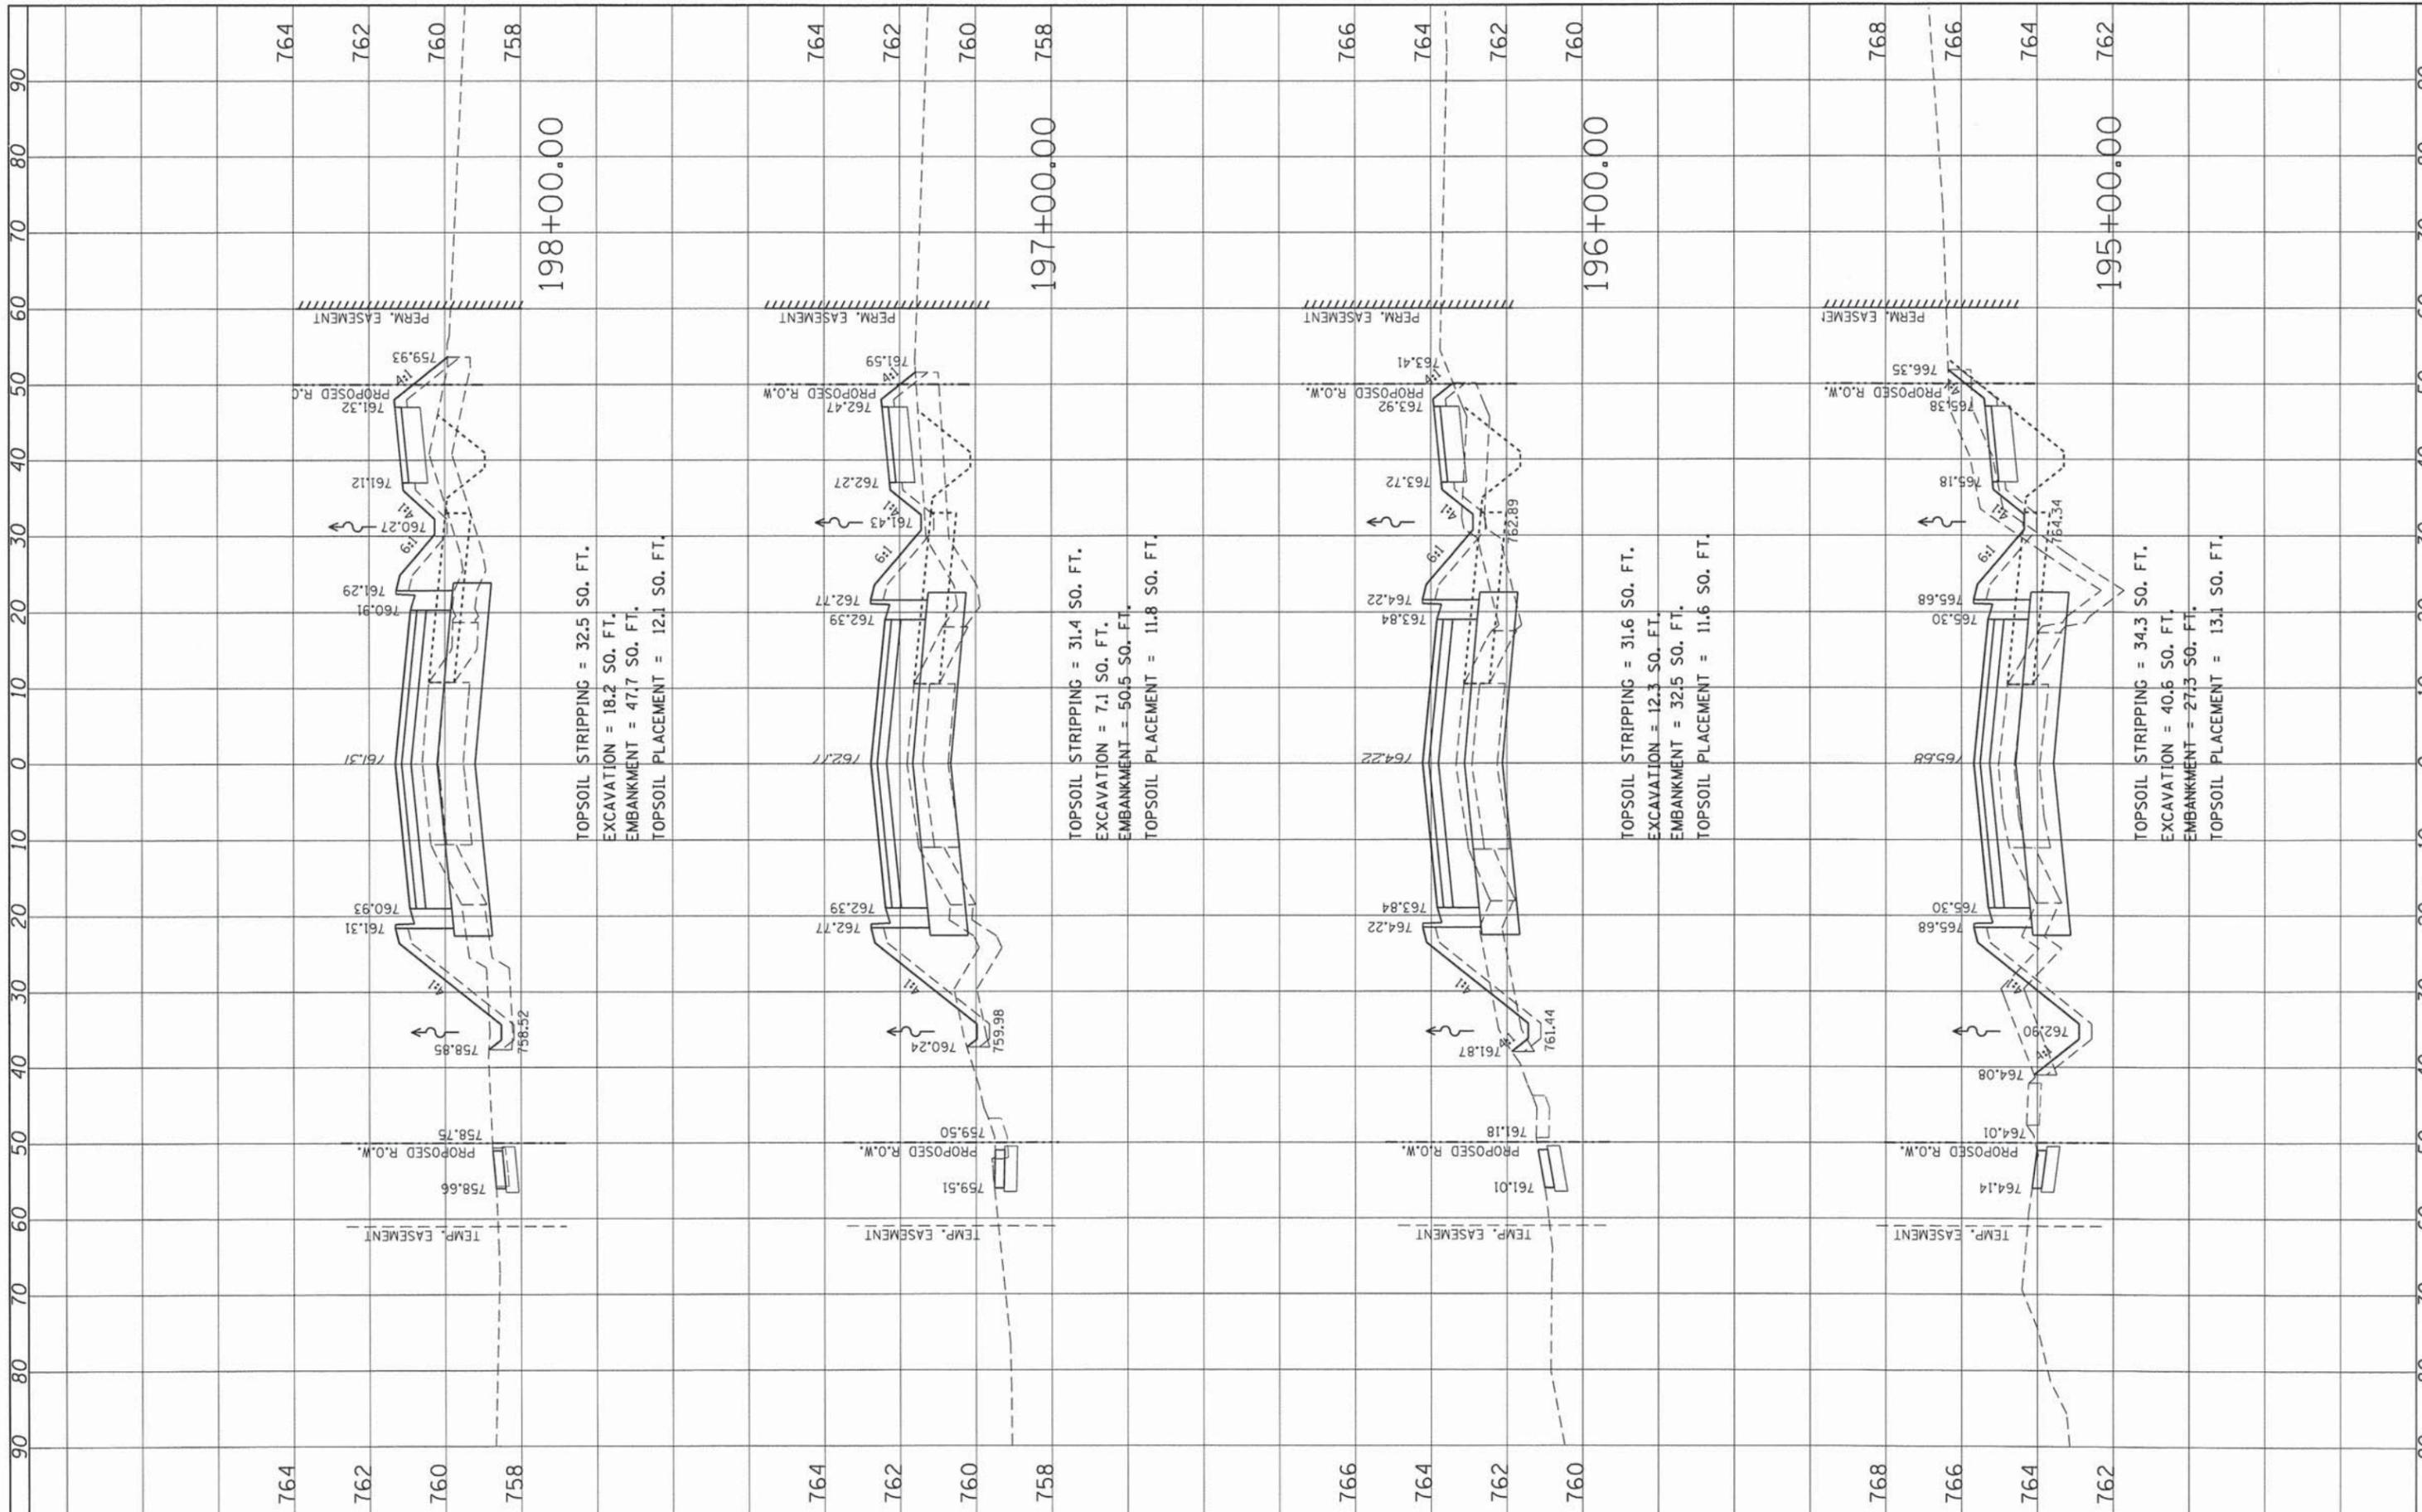

TOPSOIL STRIPPING = 32.5 SO. FT.
 EXCAVATION = 18.2 SO. FT.
 EMBANKMENT = 47.7 SO. FT.
 TOPSOIL PLACEMENT = 12.1 SO. FT.

TOPSOIL STRIPPING = 31.4 SO. FT.
 EXCAVATION = 7.1 SO. FT.
 EMBANKMENT = 50.5 SO. FT.
 TOPSOIL PLACEMENT = 11.8 SO. FT.

TOPSOIL STRIPPING = 31.6 SO. FT.
 EXCAVATION = 12.3 SO. FT.
 EMBANKMENT = 32.5 SO. FT.
 TOPSOIL PLACEMENT = 11.6 SO. FT.

TOPSOIL STRIPPING = 34.3 SO. FT.
 EXCAVATION = 40.6 SO. FT.
 EMBANKMENT = 27.3 SO. FT.
 TOPSOIL PLACEMENT = 13.1 SO. FT.



USER NAME = Kristin Timmons	DESIGNED - AS	REVISED -
...:\Draw\CAAD\Sheets\xs.up.dgn	DRAWN - AS	REVISED -
PLOT SCALE = 10,0000' / 1"	CHECKED - KDN	REVISED -
PLOT DATE = 1/29/2015	DATE - 6/20/2014	REVISED -

STATE OF ILLINOIS
 DEPARTMENT OF TRANSPORTATION

CROSS SECTIONS
 UNIVERSITY PARKWAY


SCALE: SHEET 7 OF 10 SHEETS STA. 195+00.00 TO STA. 198+00.00

F.A.U. RTE.	SECTION	COUNTY	TOTAL SHEETS	SHEET NO.
1637	14-00027-00-PV	WILL	119	109
CONTRACT NO. 61A15			ILLINOIS FED. AID PROJECT	

L:\UNIVPARK\ARX\ARZZU-U\UNIVPARK\east\sec\UProw\LAUL\Sheets\xs.up.dgn 1/29/2015

FINAL SURVEY	DATE
SURVEYED	BY
NOTED	
PLATE	
AREAS	
CHECKED	
NO.	

ORIGINAL SURVEY	DATE
SURVEYED	BY
NOTED	
PLATE	
AREAS	
CHECKED	
NO.	

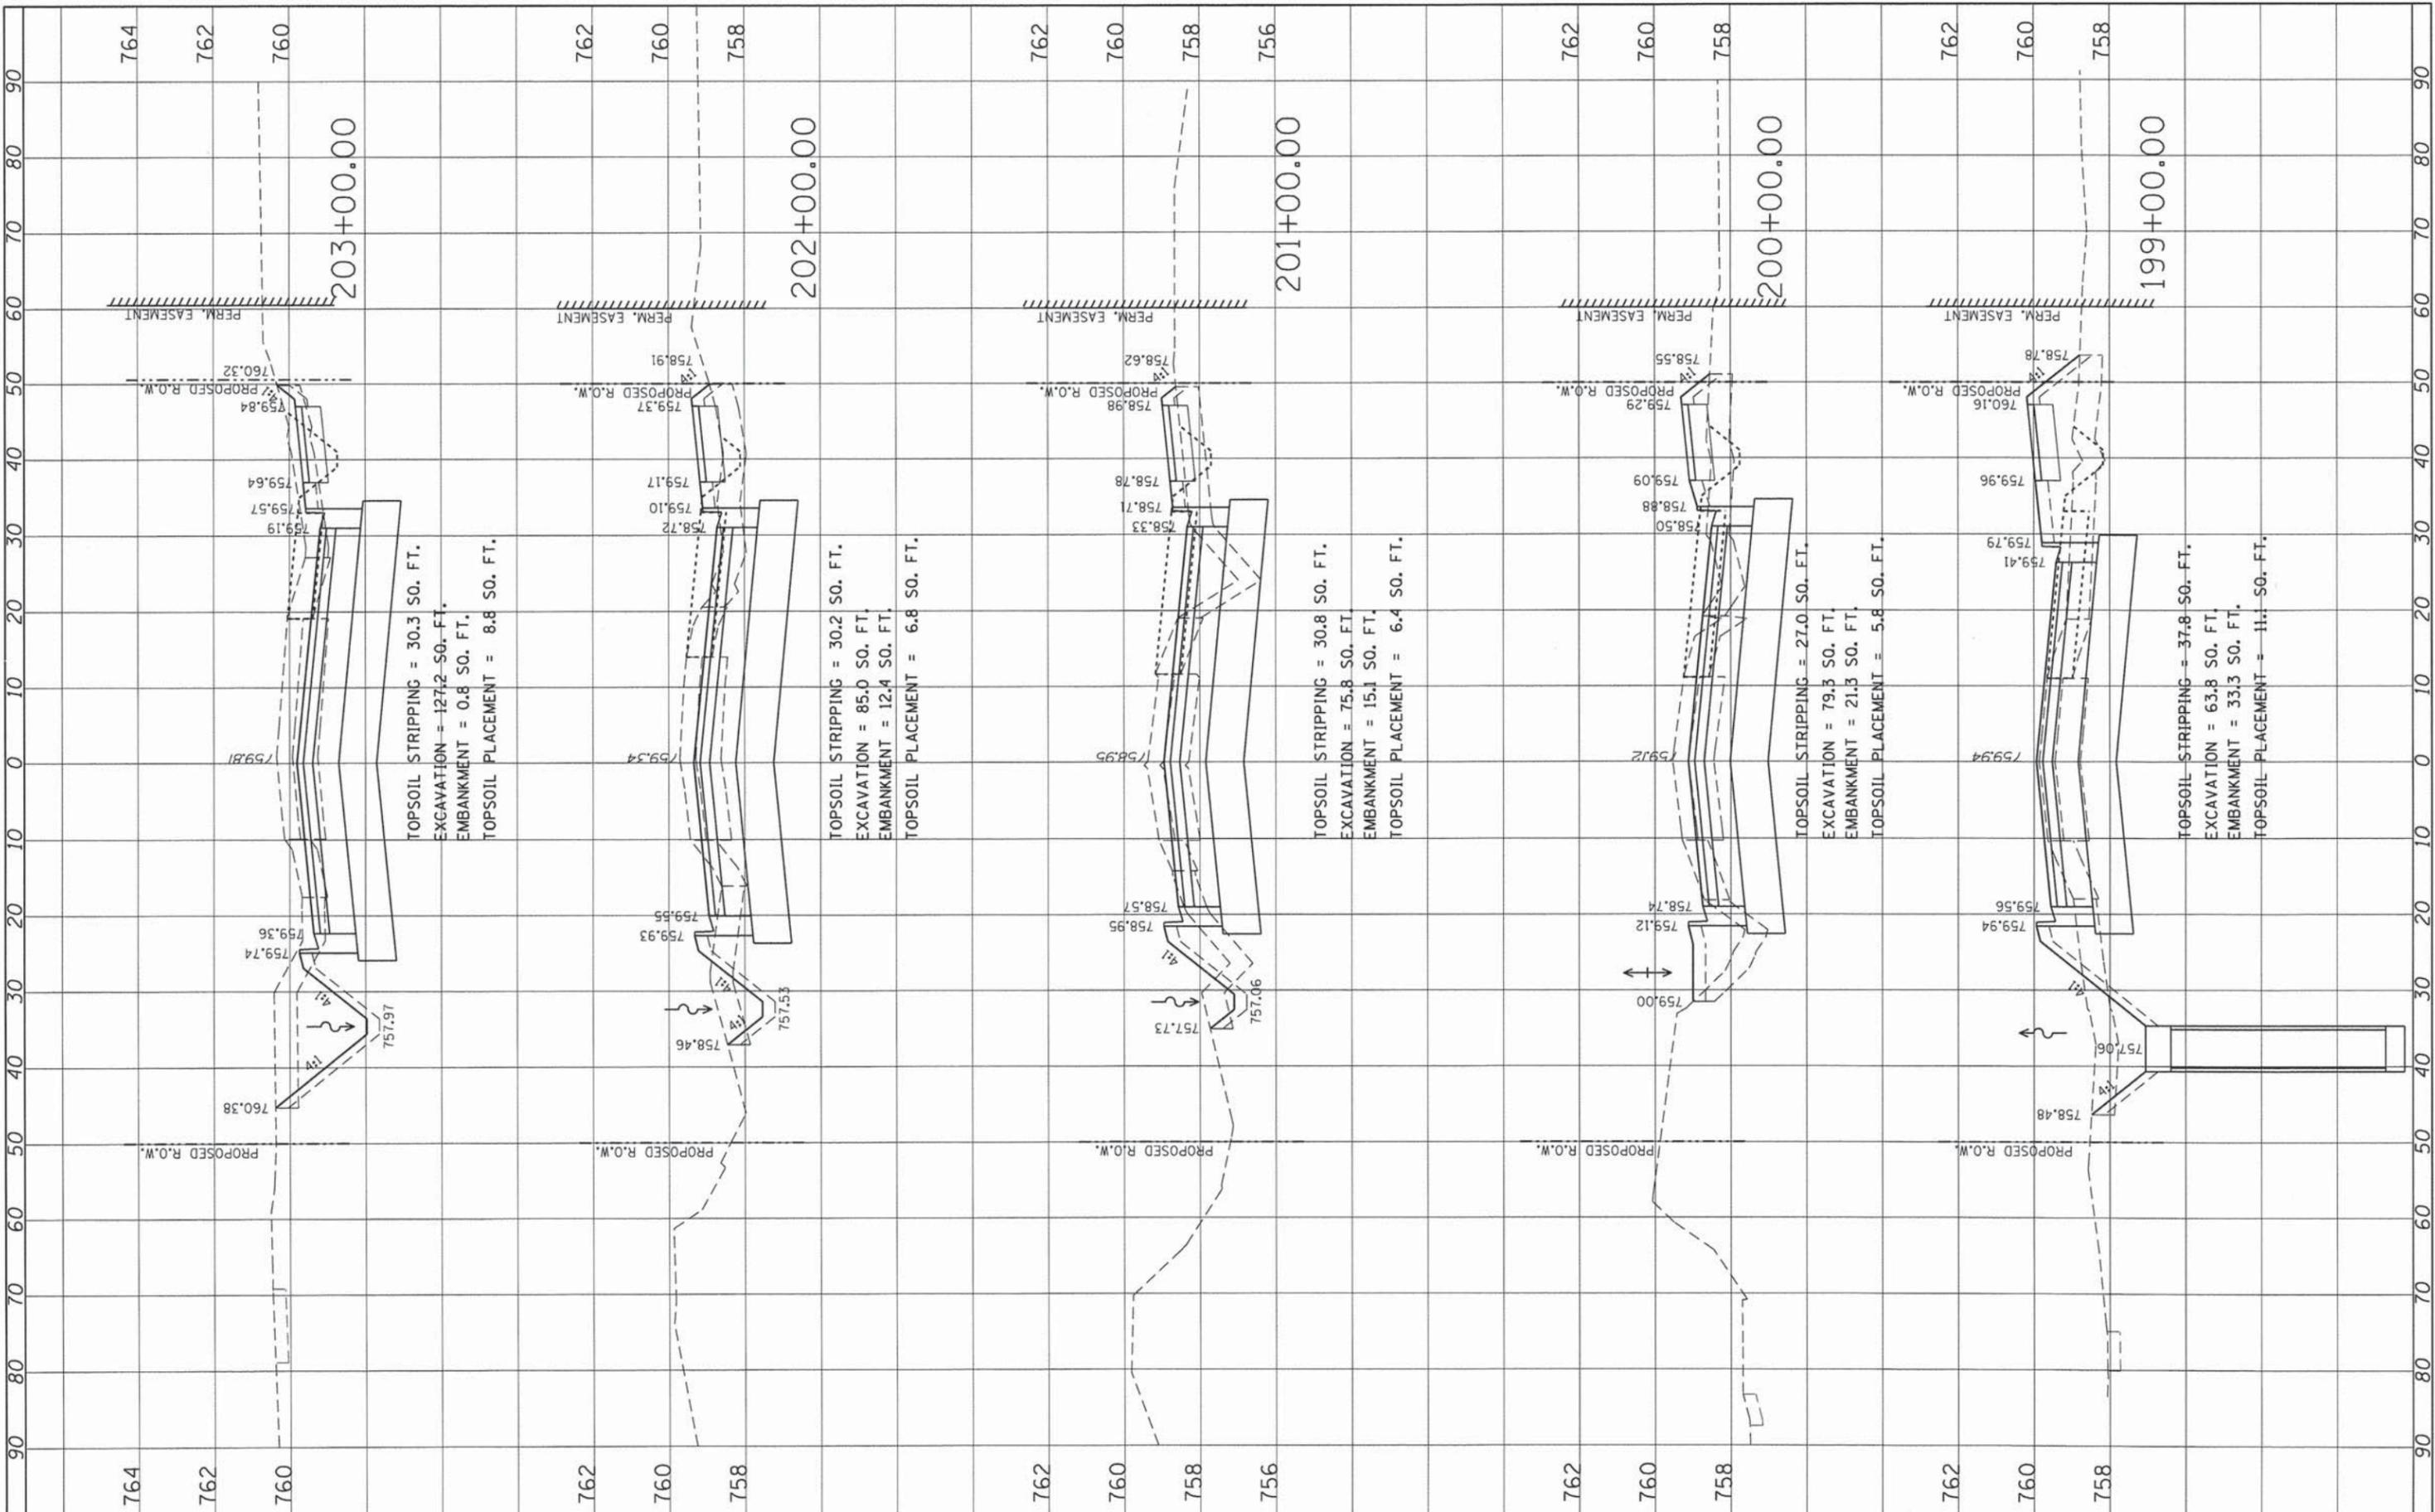

TOPSOIL STRIPPING = 30.3 SO. FT.
EXCAVATION = 127.2 SO. FT.
EMBANKMENT = 0.8 SO. FT.
TOPSOIL PLACEMENT = 8.8 SO. FT.

TOPSOIL STRIPPING = 30.2 SO. FT.
EXCAVATION = 85.0 SO. FT.
EMBANKMENT = 12.4 SO. FT.
TOPSOIL PLACEMENT = 6.8 SO. FT.

TOPSOIL STRIPPING = 30.8 SO. FT.
EXCAVATION = 75.8 SO. FT.
EMBANKMENT = 15.1 SO. FT.
TOPSOIL PLACEMENT = 6.4 SO. FT.

TOPSOIL STRIPPING = 27.0 SO. FT.
EXCAVATION = 79.3 SO. FT.
EMBANKMENT = 21.3 SO. FT.
TOPSOIL PLACEMENT = 5.8 SO. FT.

TOPSOIL STRIPPING = 37.8 SO. FT.
EXCAVATION = 63.8 SO. FT.
EMBANKMENT = 33.3 SO. FT.
TOPSOIL PLACEMENT = 11.1 SO. FT.



USER NAME = Kristin Timmons
... \Draw\CAAD_Sheets\xs.up.dgn
PLOT SCALE = 10.0000' / 1" / in.
PLOT DATE = 1/29/2015

DESIGNED - AS
DRAWN - AS
CHECKED - KDN
DATE - 6/20/2014

REVISED -
REVISED -
REVISED -
REVISED -

STATE OF ILLINOIS
DEPARTMENT OF TRANSPORTATION


CROSS SECTIONS
UNIVERSITY PARKWAY

SCALE: SHEET 8 OF 10 SHEETS STA. 199+00.00 TO STA. 203+00.00

F.A.U. RTE.	SECTION	COUNTY	TOTAL SHEETS	SHEET NO.
1637	14-00027-00-PV	WILL	119	110
CONTRACT NO. 61A15				
ILLINOIS FED. AID PROJECT				

FINAL SURVEY	DATE
SURVEY	BY
NOTE BOOK	
TEMPLATE	
AREAS	
CHECKED	
NO.	

ORIGINAL SURVEY	DATE
SURVEY	BY
NOTE BOOK	
TEMPLATE	
AREAS	
CHECKED	
NO.	

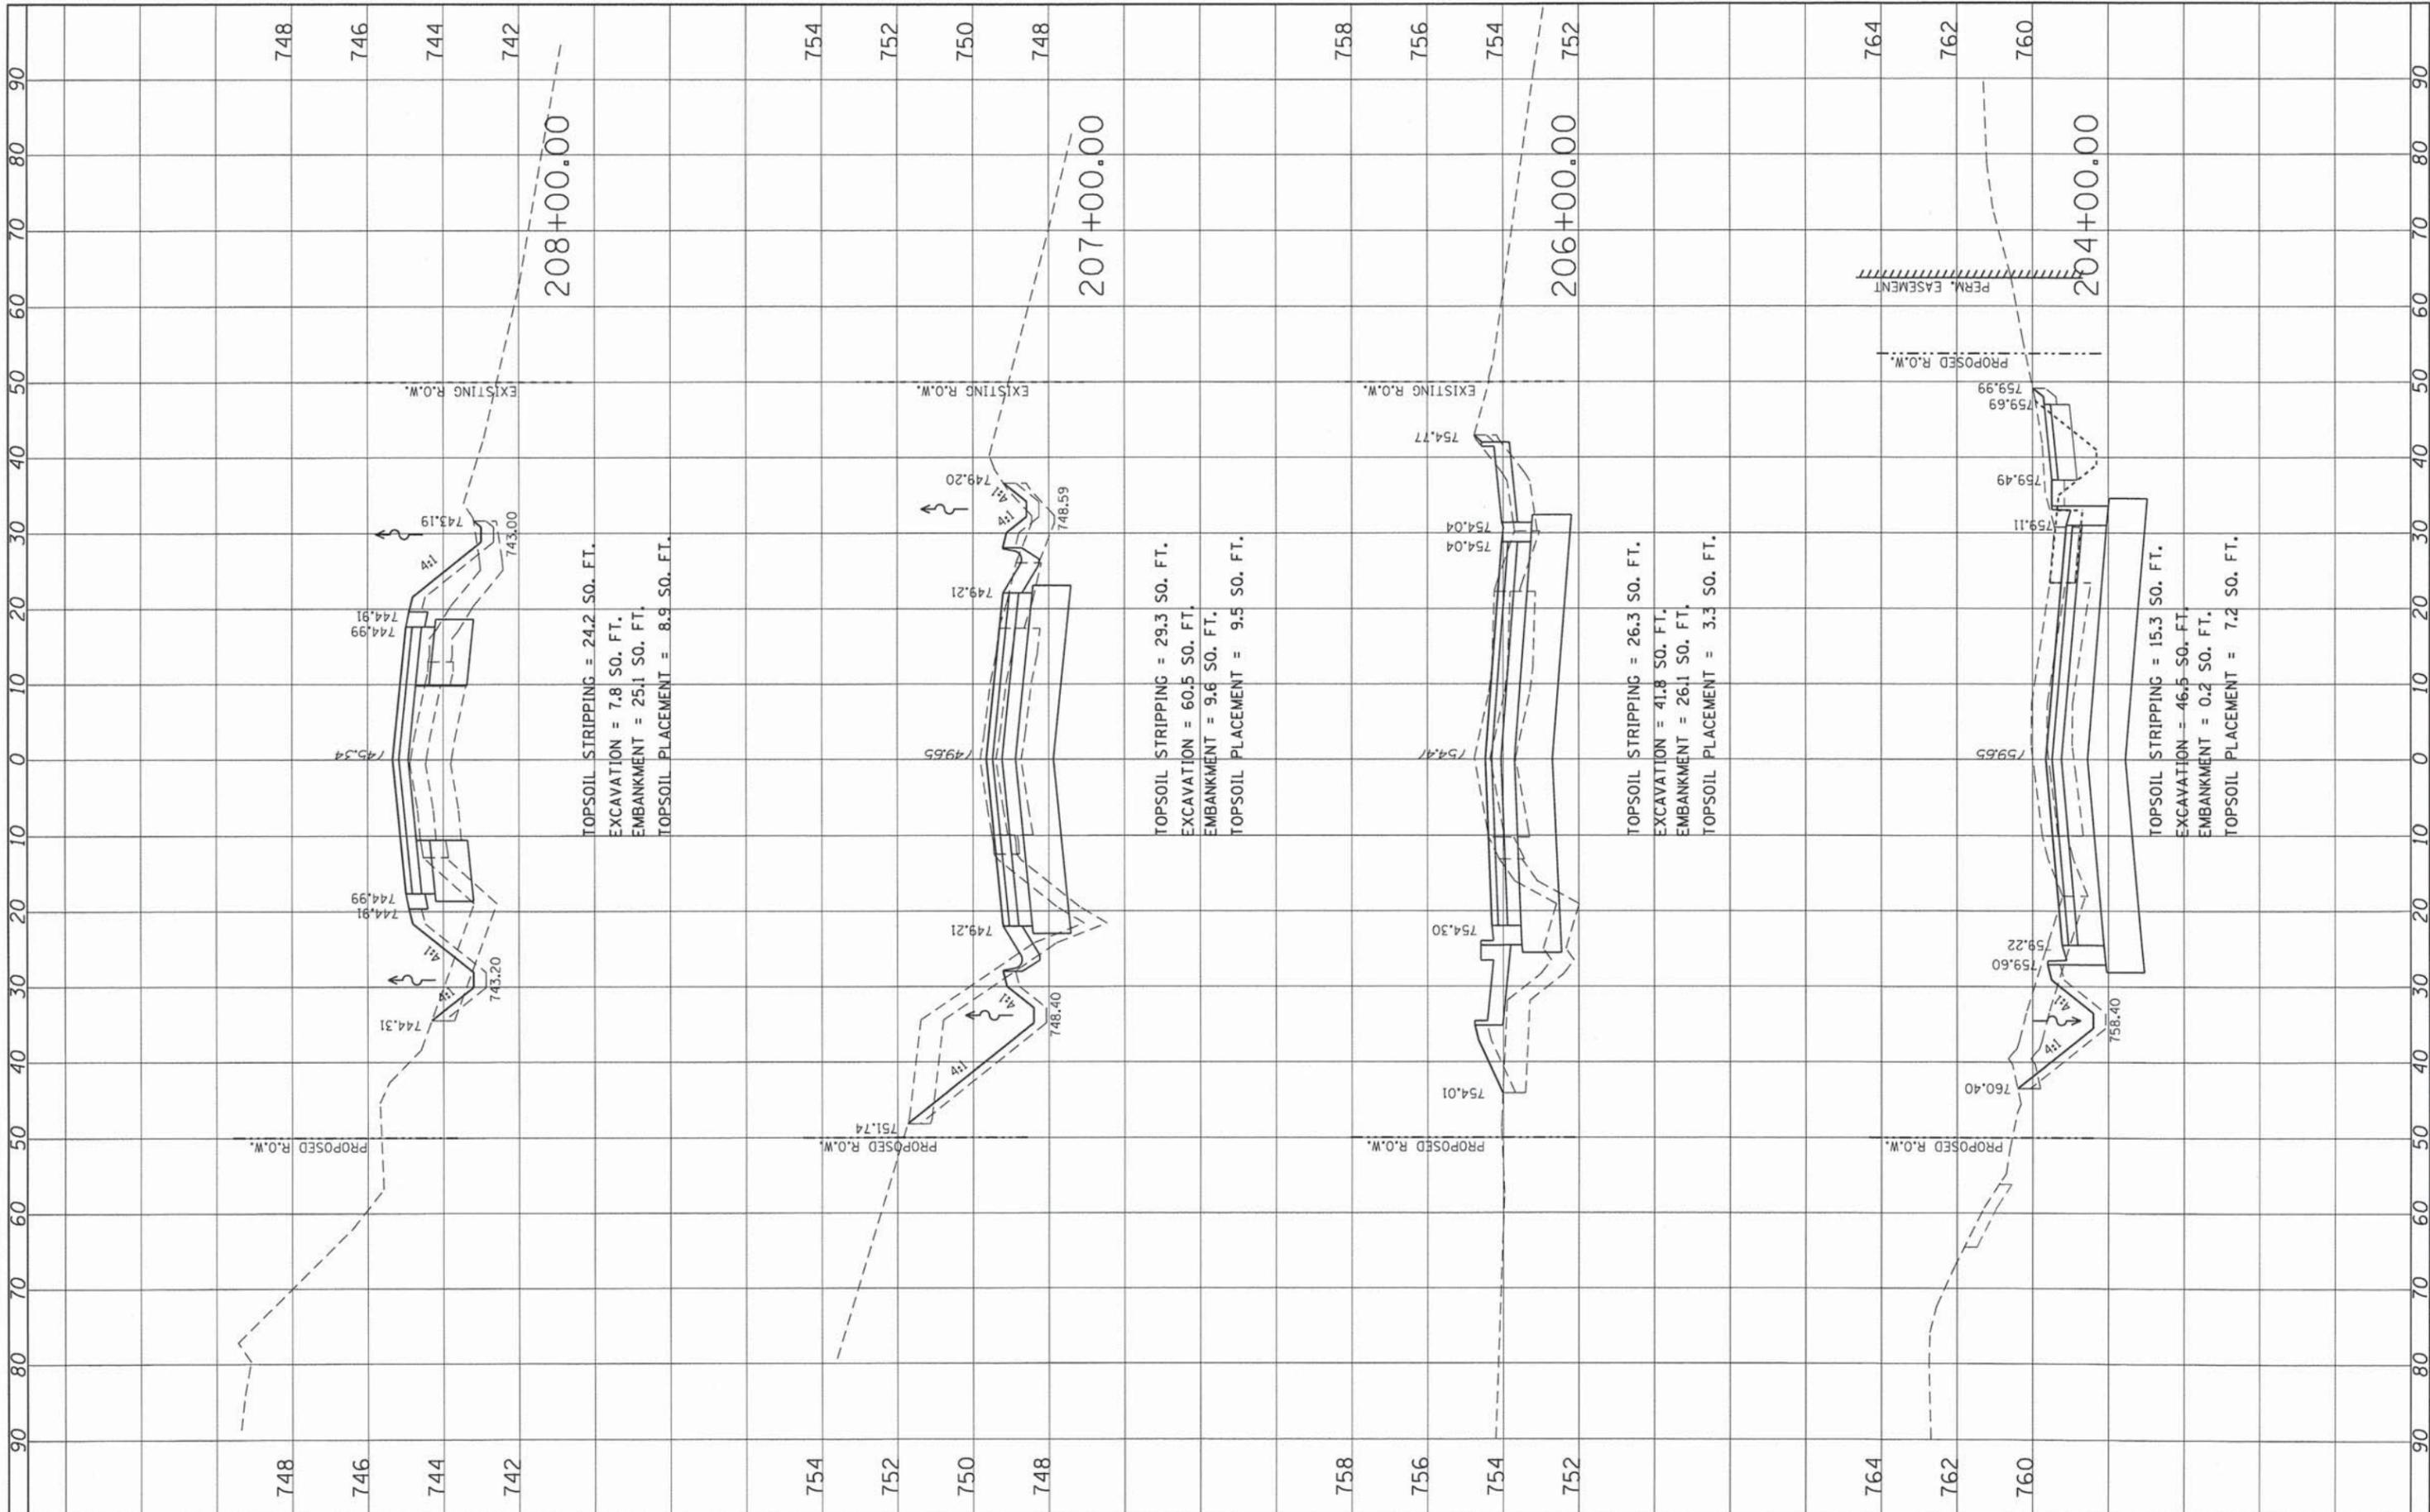

USER NAME = Kristin Timmons
 ...\\D:\proj\CADD_Sheets\ks_up.dgn
 PLOT SCALE = 10,0000' / 1" / 1000000
 PLOT DATE = 1/29/2015

DESIGNED - AS
 DRAWN - AS
 CHECKED - KDN
 DATE - 6/20/2014

REVISED -
 REVISED -
 REVISED -
 REVISED -

**STATE OF ILLINOIS
 DEPARTMENT OF TRANSPORTATION**


**CROSS SECTIONS
 UNIVERSITY PARKWAY**

SCALE: SHEET 9 OF 10 SHEETS STA. 204+00.00 TO STA. 208+00.00

F.A.U. RTE.	SECTION	COUNTY	TOTAL SHEETS	SHEET NO.
1637	14-00027-00-PV	WILL	119	111
CONTRACT NO. 61A75				
ILLINOIS FED. AID PROJECT				

FINAL SURVEY	DATE
SURVEYED	BY
NOTE BOOK	
PLANTING	
TEMPLE	
AREAS	
CHECKED	
NO.	

ORIGINAL SURVEY	DATE
SURVEYED	BY
NOTE BOOK	
PLANTING	
TEMPLE	
AREAS	
CHECKED	
NO.	

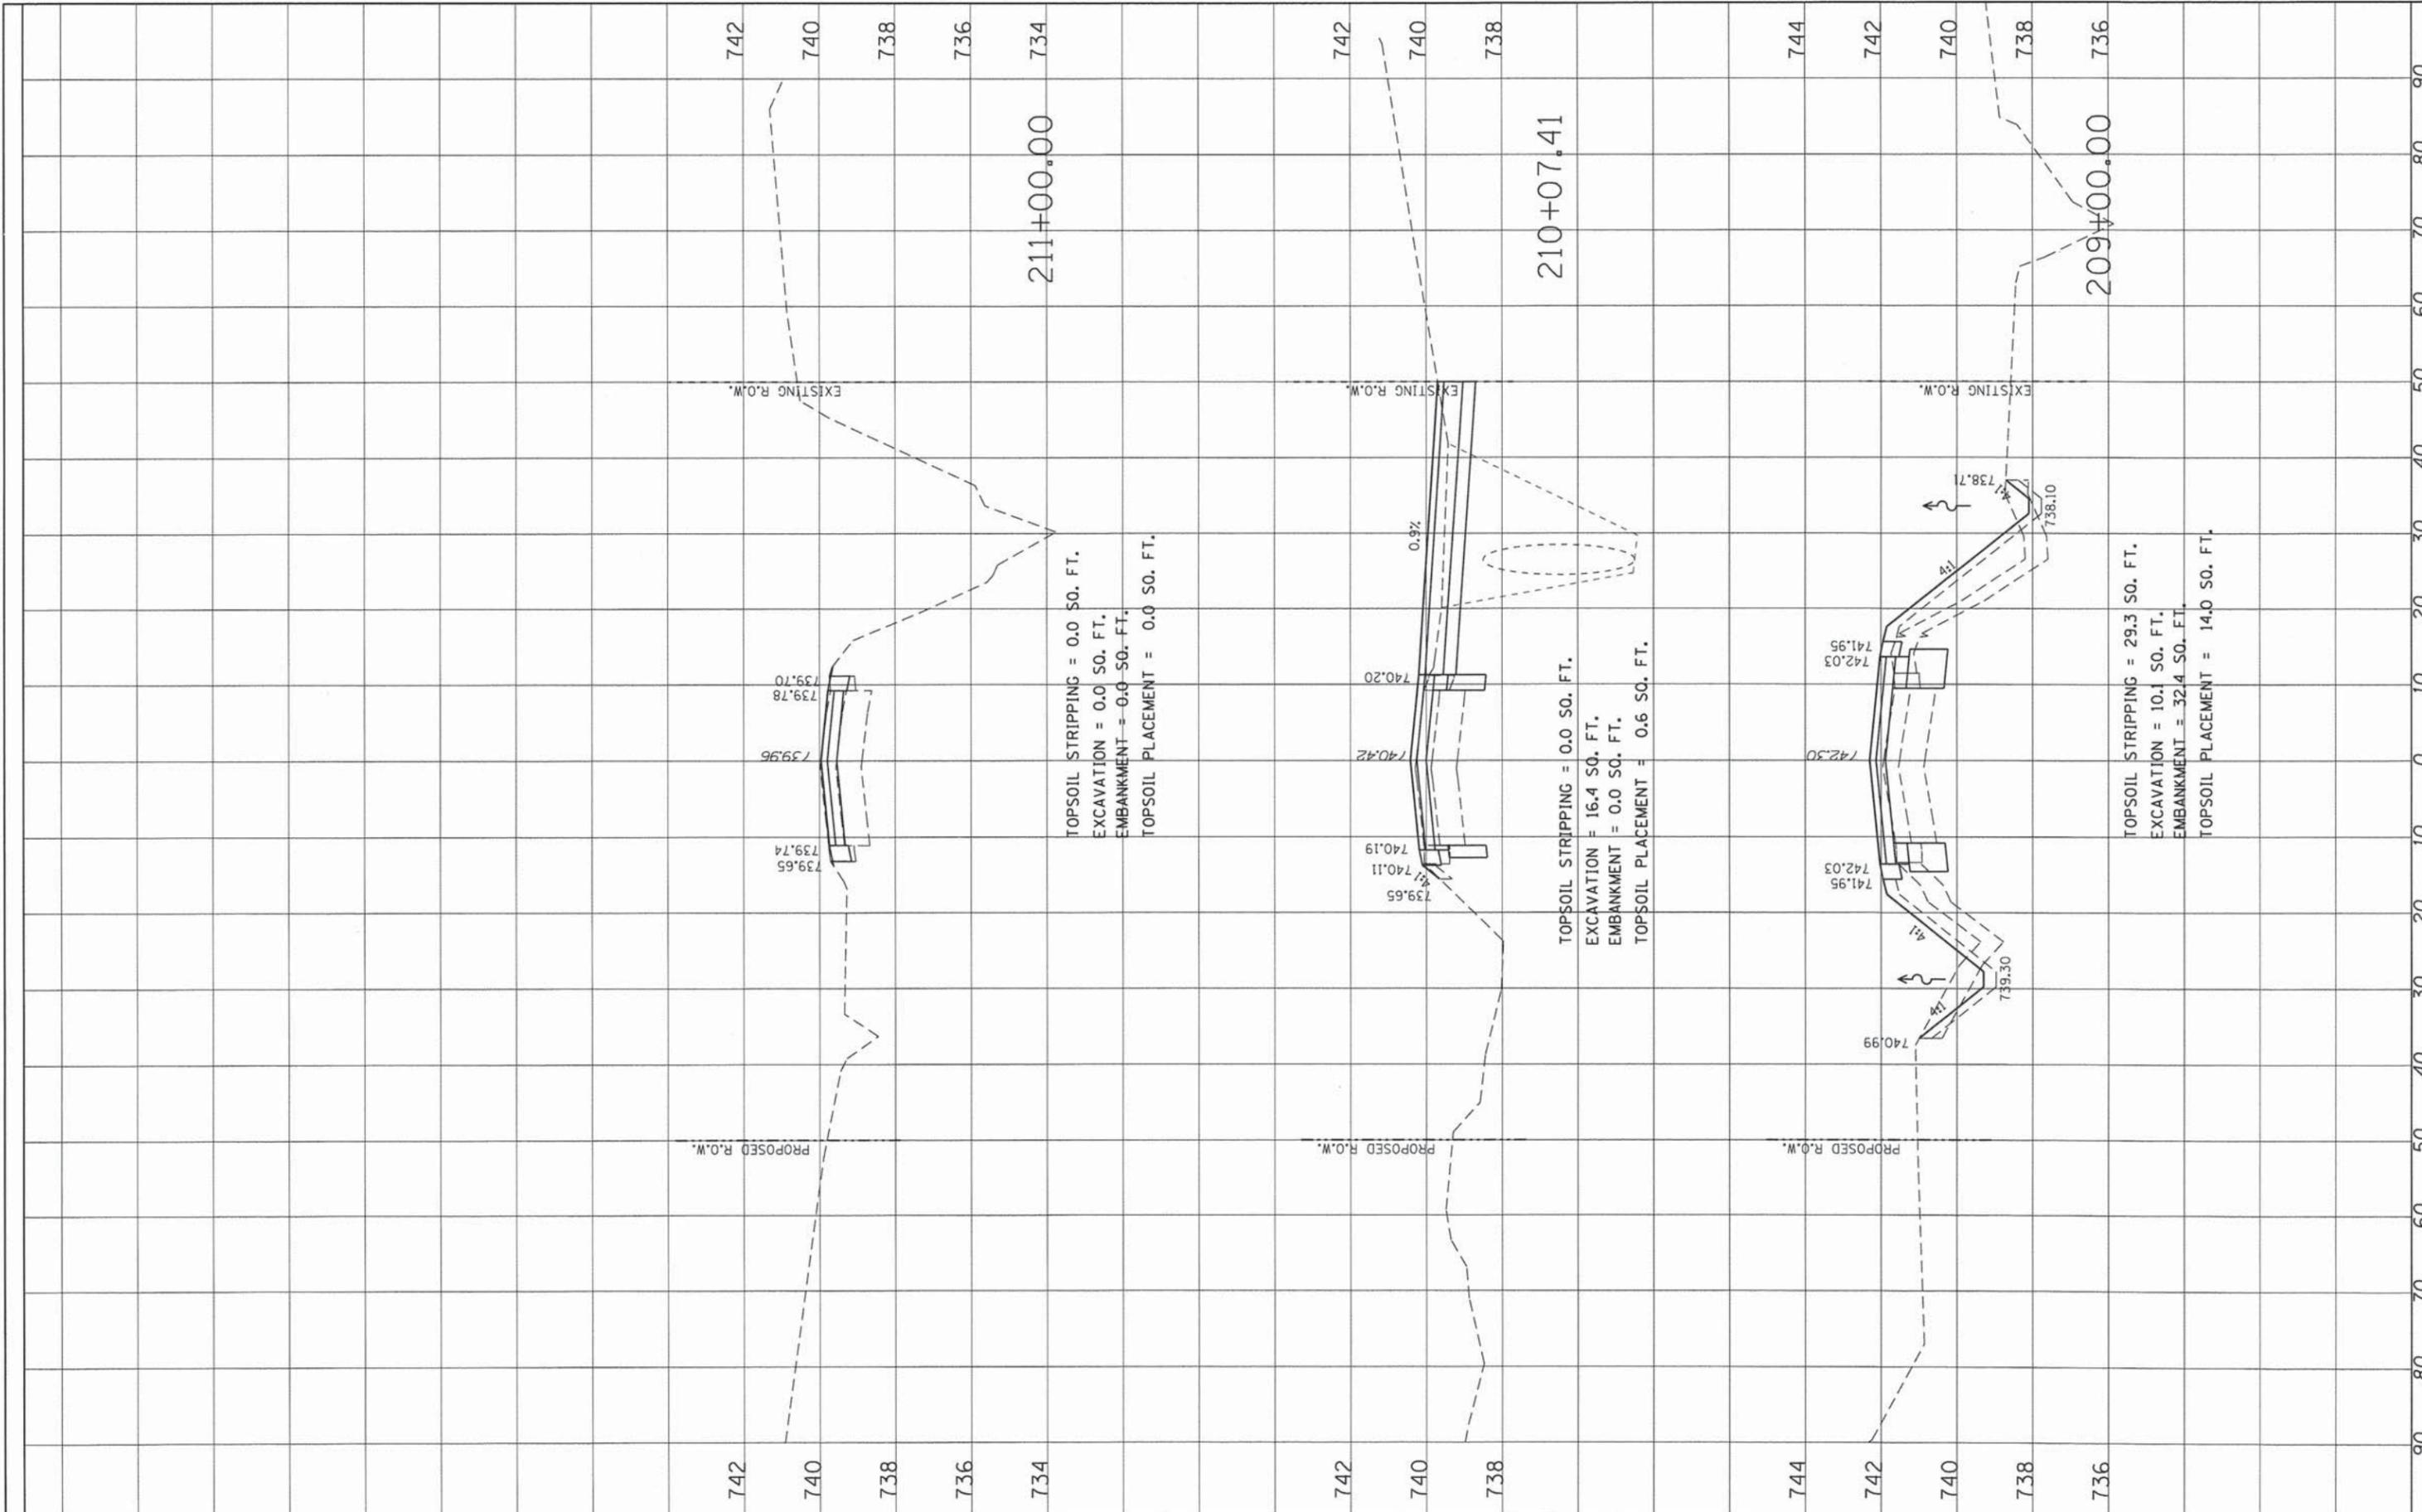

USER NAME = Kristin Timmons	DESIGNED - AS	REVISED -
...\\Draw\CADD_Sheets\14s_up.dgn	DRAWN - AS	REVISED -
PLOT SCALE = 10.0000' / 1" in.	CHECKED - KDN	REVISED -
PLOT DATE = 1/29/2015	DATE - 6/20/2014	REVISED -

**STATE OF ILLINOIS
DEPARTMENT OF TRANSPORTATION**

CROSS SECTIONS UNIVERSITY PARKWAY		
SCALE:	SHEET 10 OF 10 SHEETS	STA. 209+00.00 TO STA. 211+00.00


F.A.U. RTE.	SECTION	COUNTY	TOTAL SHEETS	SHEET NO.
1637	14-00027-00-PV	WILL	119	112
CONTRACT NO. 61A75				
ILLINOIS FED. AID PROJECT				

L:\UNIVPARK\14220-UNIVPARK\14-00027-00-PV\14-00027-00-PV_Sheets\14s_up.dgn
1/29/2015

L:\NUNIV\AKK\14220-U\NUNIV\K\W\EastSec\Draw\CAAD_Sheets\XCR\AWT04.dgn 1/29/2015

FINAL SURVEY	DATE
SURVEYED	BY
PLOTTED	
DATE	
AREAS	
CHECKED	
NO.	

ORIGINAL SURVEY	DATE
SURVEYED	BY
PLOTTED	
DATE	
AREAS	
CHECKED	
NO.	

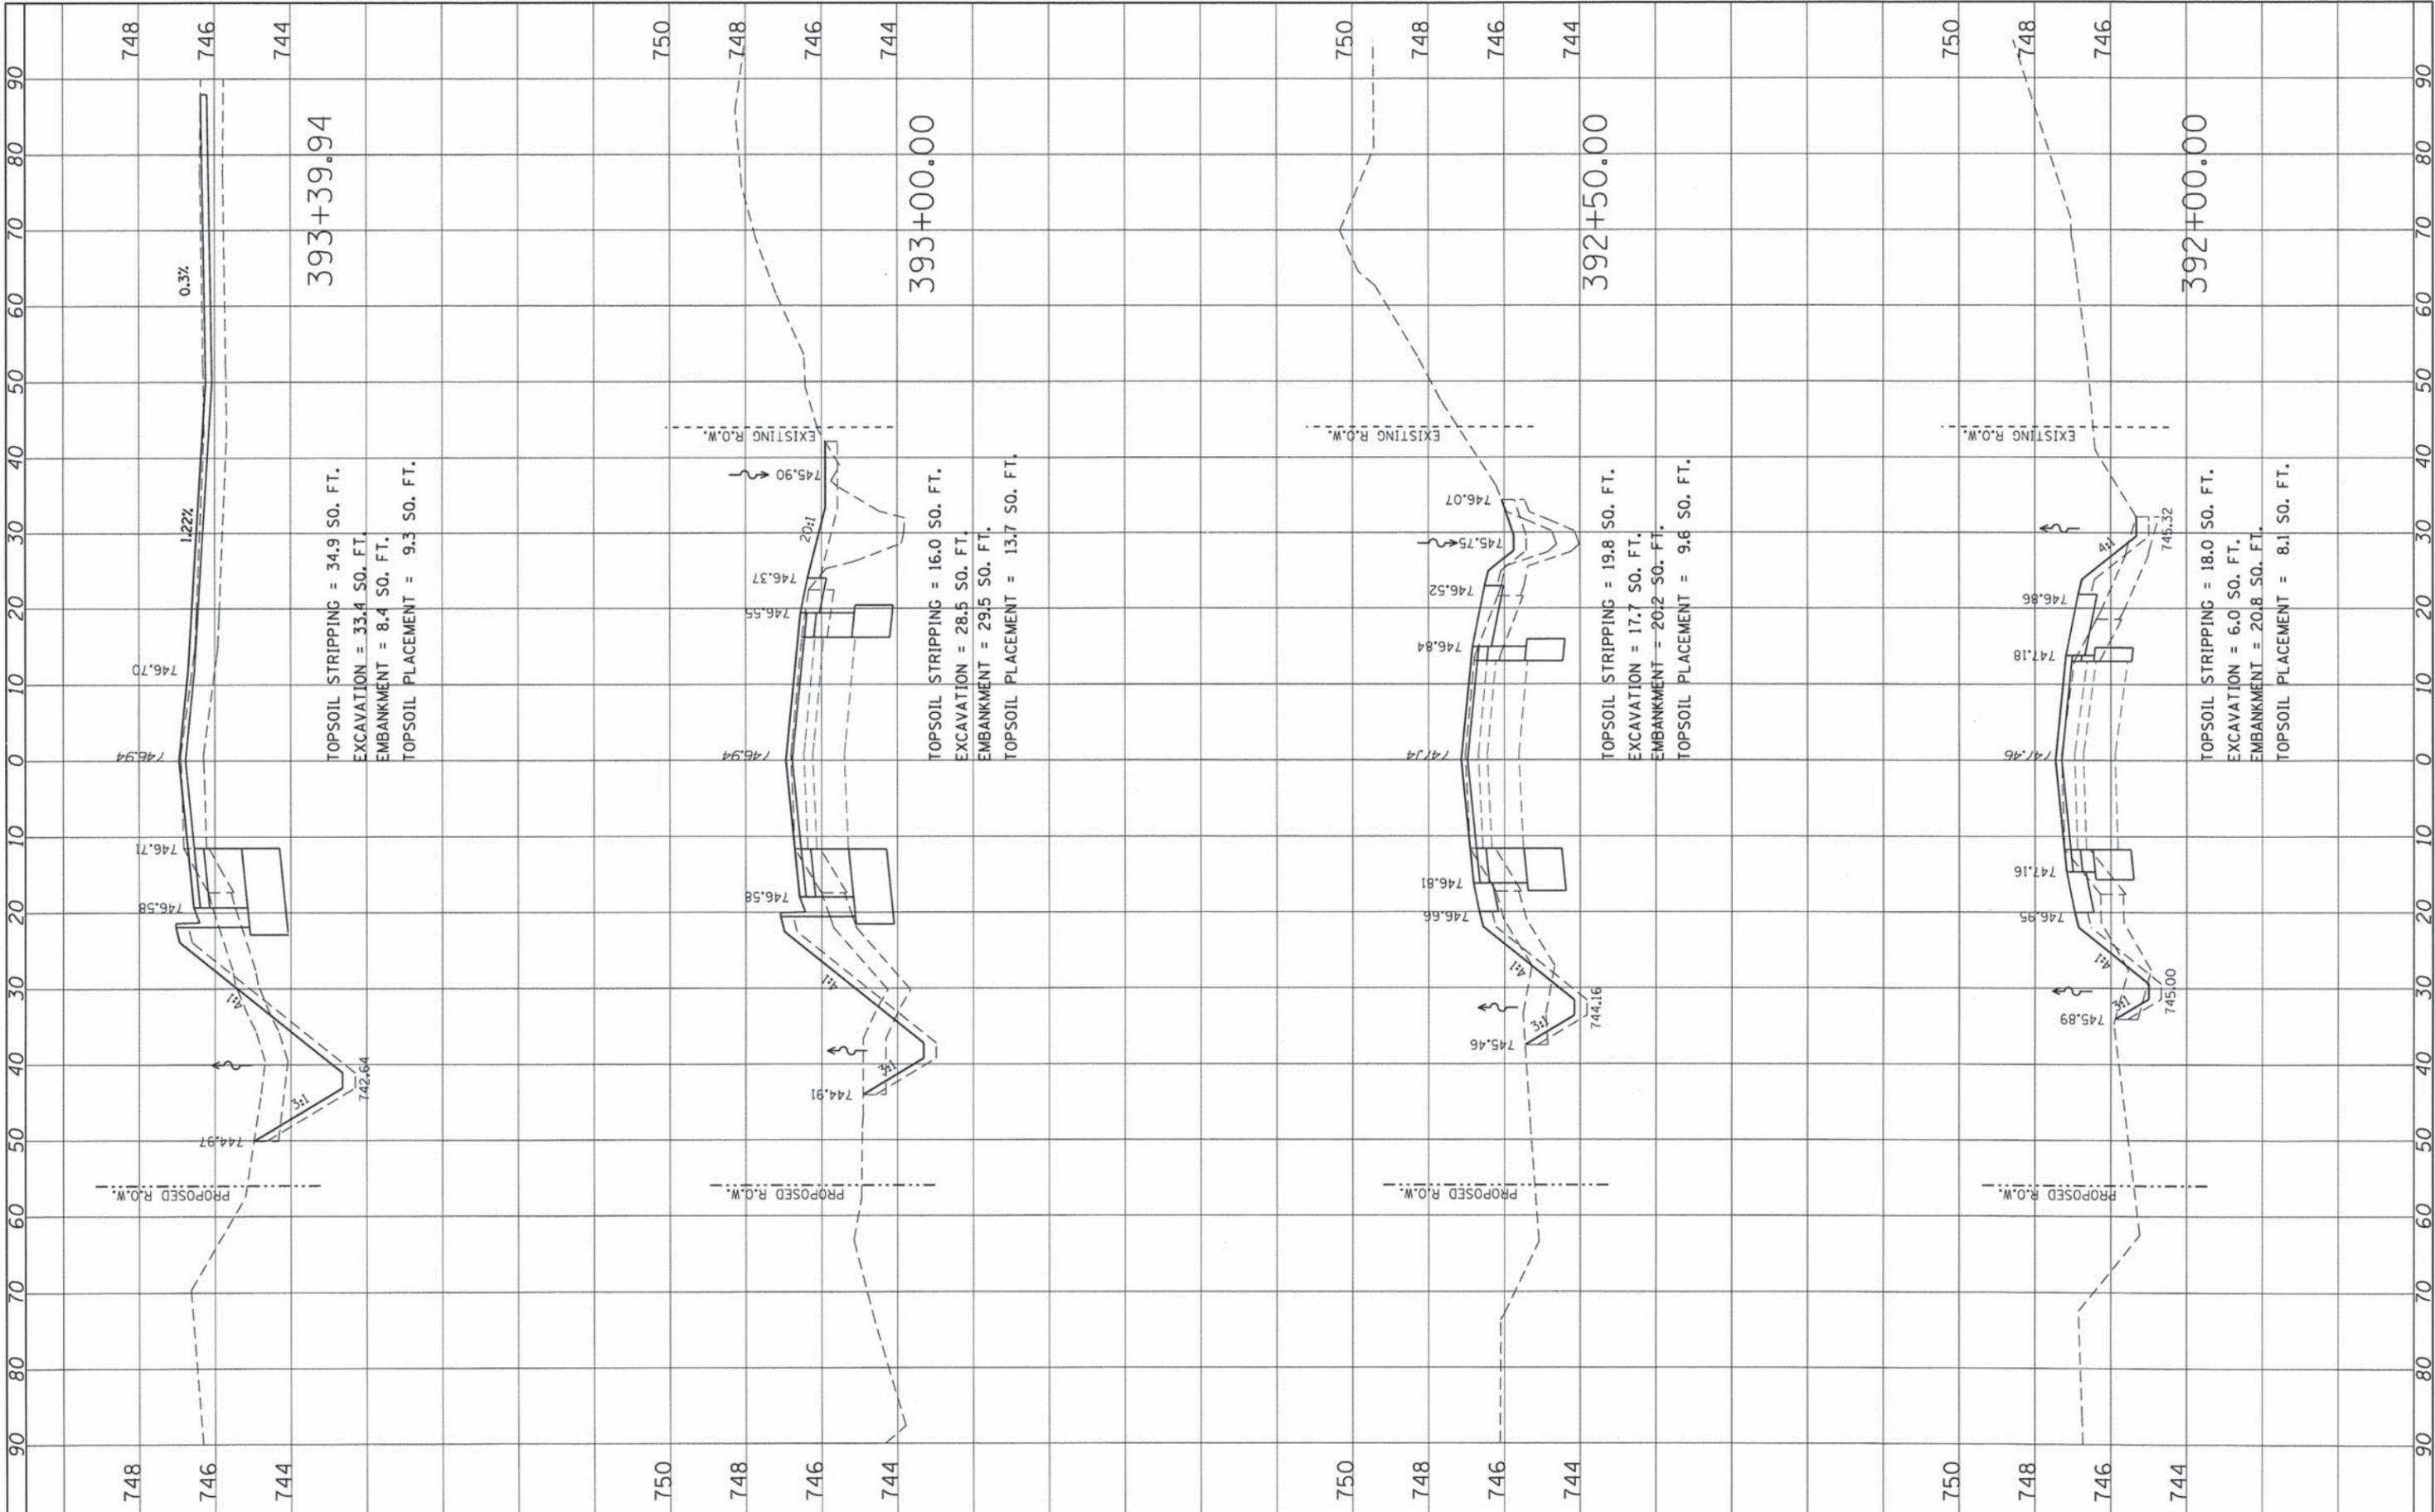

USER NAME = Kristin Timmons	DESIGNED - AS	REVISED -
...\\Draw\CAAD_Sheets\XCR\AWT04.dgn	DRAWN - AS	REVISED -
PLOT SCALE = 10,0000' / 1"	CHECKED - KDN	REVISED -
PLOT DATE = 1/29/2015	DATE - 6/20/2014	REVISED -

**STATE OF ILLINOIS
DEPARTMENT OF TRANSPORTATION**


**CROSS SECTIONS
CRAWFORD AVENUE**

SCALE: 7 SHEET OF SHEETS STA. 392+00.00 TO STA. 393+39.94

F.A.U. RTE.	SECTION	COUNTY	TOTAL SHEETS	SHEET NO.
1637	14-00027-00-PV	WILL	119	113
CONTRACT NO. 61A15				
ILLINOIS FED. AID PROJECT				

FINAL SURVEY	SURVEYED	BY	DATE
NOTE BOOK	NO.		
AREAS CHECKED			

ORIGINAL SURVEY	SURVEYED	BY	DATE
NOTE BOOK	NO.		
AREAS CHECKED			

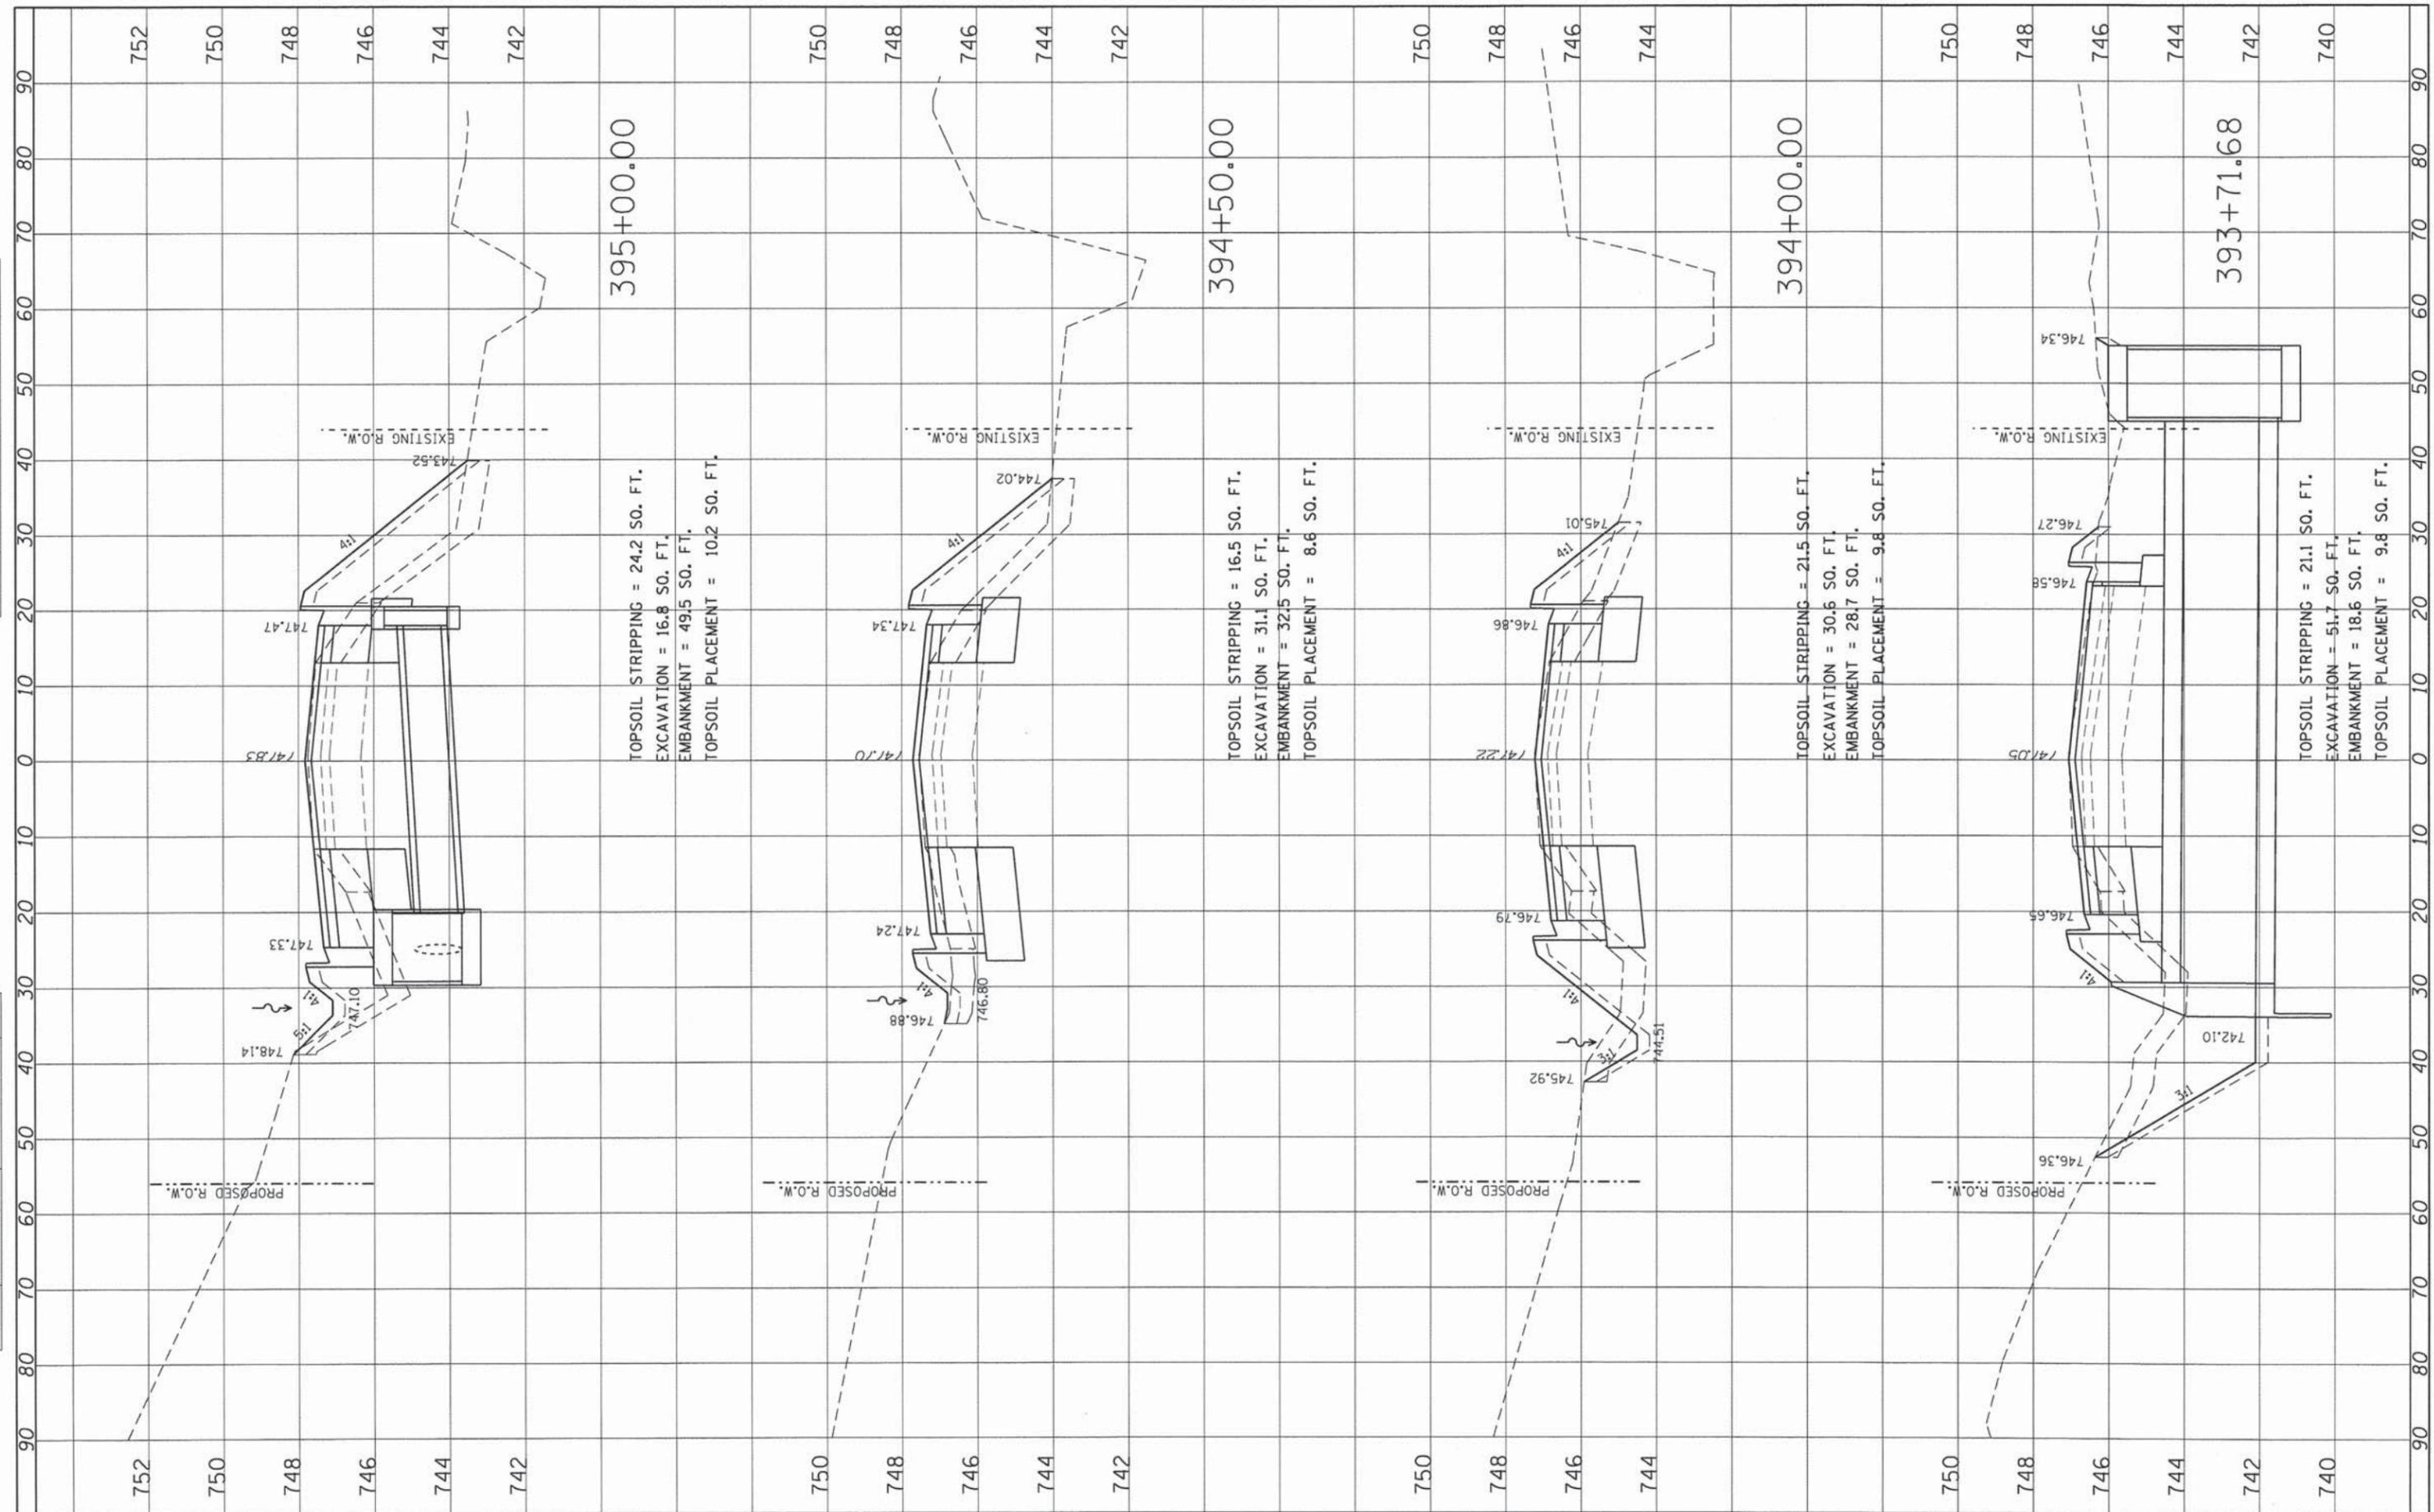

USER NAME = Kristin Timmons
 DESIGNED - AS
 DRAWN - AS
 CHECKED - KDN
 DATE - 6/20/2014

REVISED -
 REVISED -
 REVISED -
 REVISED -

**STATE OF ILLINOIS
 DEPARTMENT OF TRANSPORTATION**

**CROSS SECTIONS
 CRAWFORD AVENUE**


SCALE: SHEET 2 OF 7 SHEETS STA. 393+71.68 TO STA. 395+00.00

F.A.U. RTE.	SECTION	COUNTY	TOTAL SHEETS	SHEET NO.
1637	14-00027-00-PV	WILL	119	114
CONTRACT NO. 61A75				
ILLINOIS FED. AID PROJECT				

L:\UNIV\AMK\ARZZU-UI\UNIV\K\W\YE\ast\sec\U\row\LAUU\Sheets\X\crawford.dgn 1/29/2015

FINAL SURVEY	DATE
SURVEY	BY
NOTE BOOK	
NO.	
AREAS CHECKED	

ORIGINAL SURVEY	DATE
SURVEY	BY
NOTE BOOK	
NO.	
AREAS CHECKED	

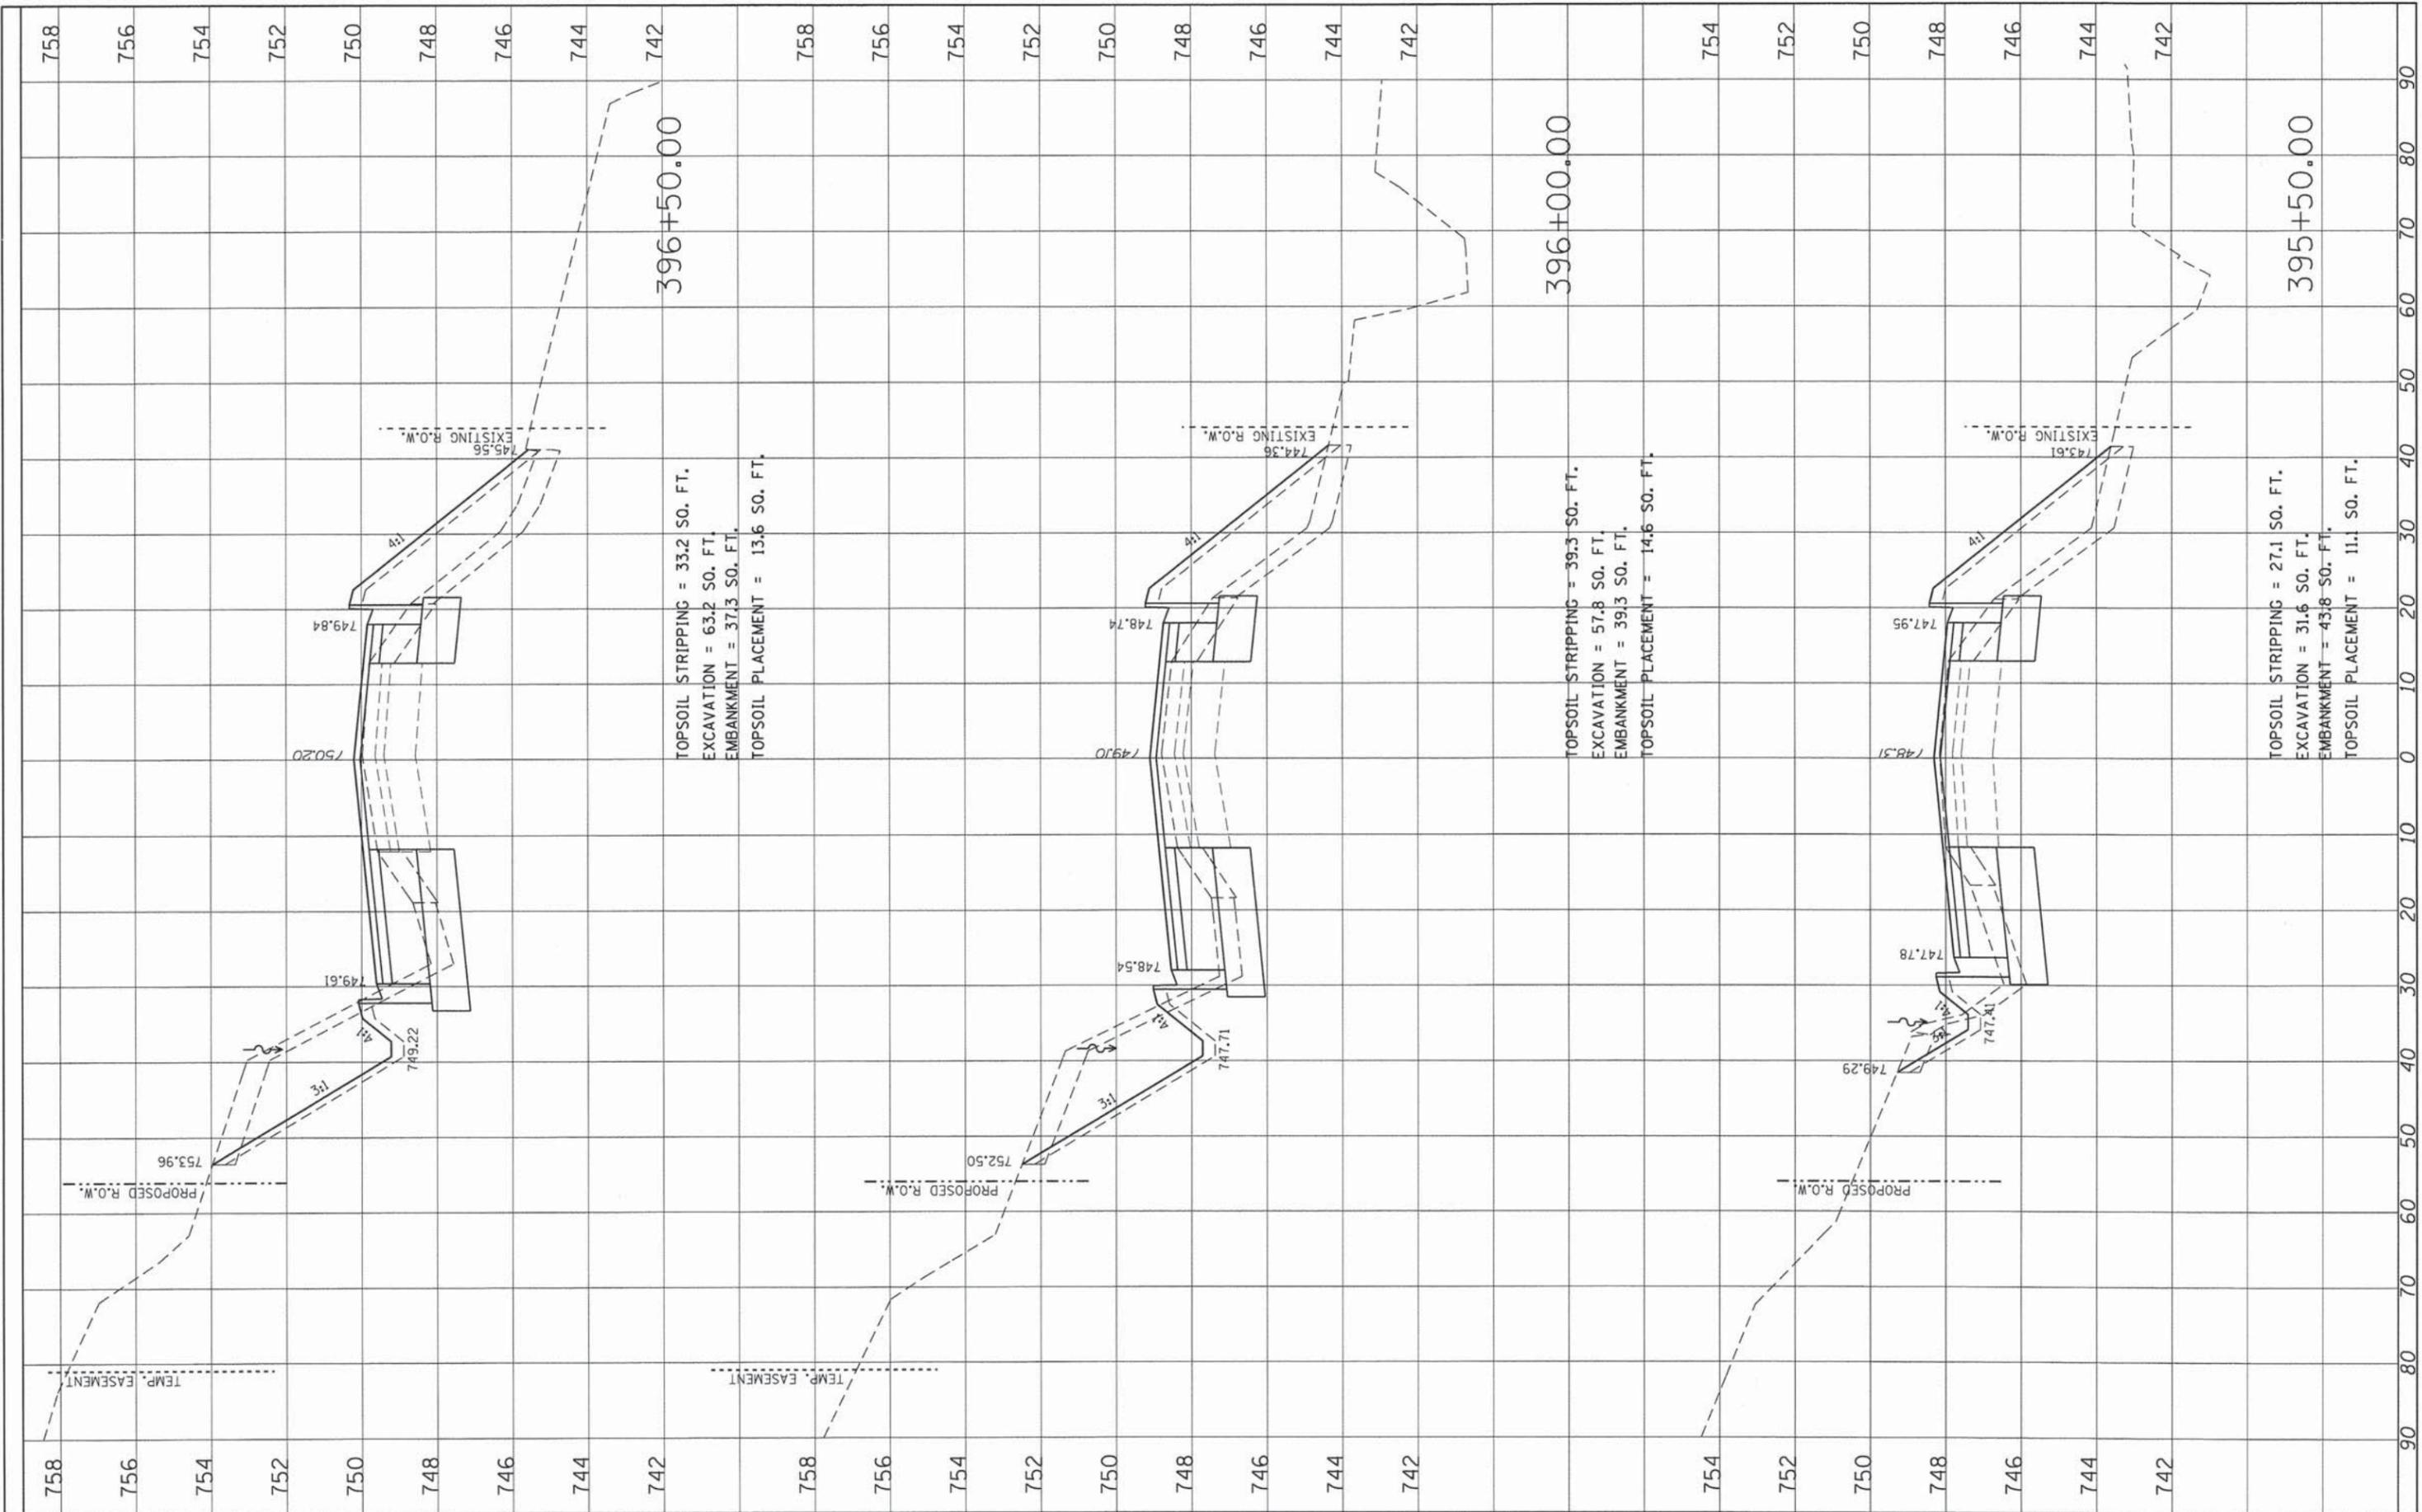

USER NAME = Kristin Timmons
 ...:\Draw\CADD_Sheets\crawford.dgn
 PLOT SCALE = 10.0000' / 1" / 1" / 1"
 PLOT DATE = 1/29/2015

DESIGNED - AS
 DRAWN - AS
 CHECKED - KDN
 DATE - 6/20/2014

REVISED -
 REVISED -
 REVISED -
 REVISED -

**STATE OF ILLINOIS
 DEPARTMENT OF TRANSPORTATION**


**CROSS SECTIONS
 CRAWFORD AVENUE**

SCALE: SHEET 3 OF 7 SHEETS STA. 395+50.00 TO STA. 396+50.00

F.A.U. RTE.	SECTION	COUNTY	TOTAL SHEETS	SHEET NO.
1637	14-00027-00-PV	WILL	119	115
CONTRACT NO. 61A15			ILLINOIS FED. AID PROJECT	

FINAL SURVEY	SURVEYED	BY	DATE
NOTE BOOK	PLOTTED		
NO.	AREAS		
	CHECKED		

ORIGINAL SURVEY	SURVEYED	BY	DATE
NOTE BOOK	PLOTTED		
NO.	AREAS		
	CHECKED		

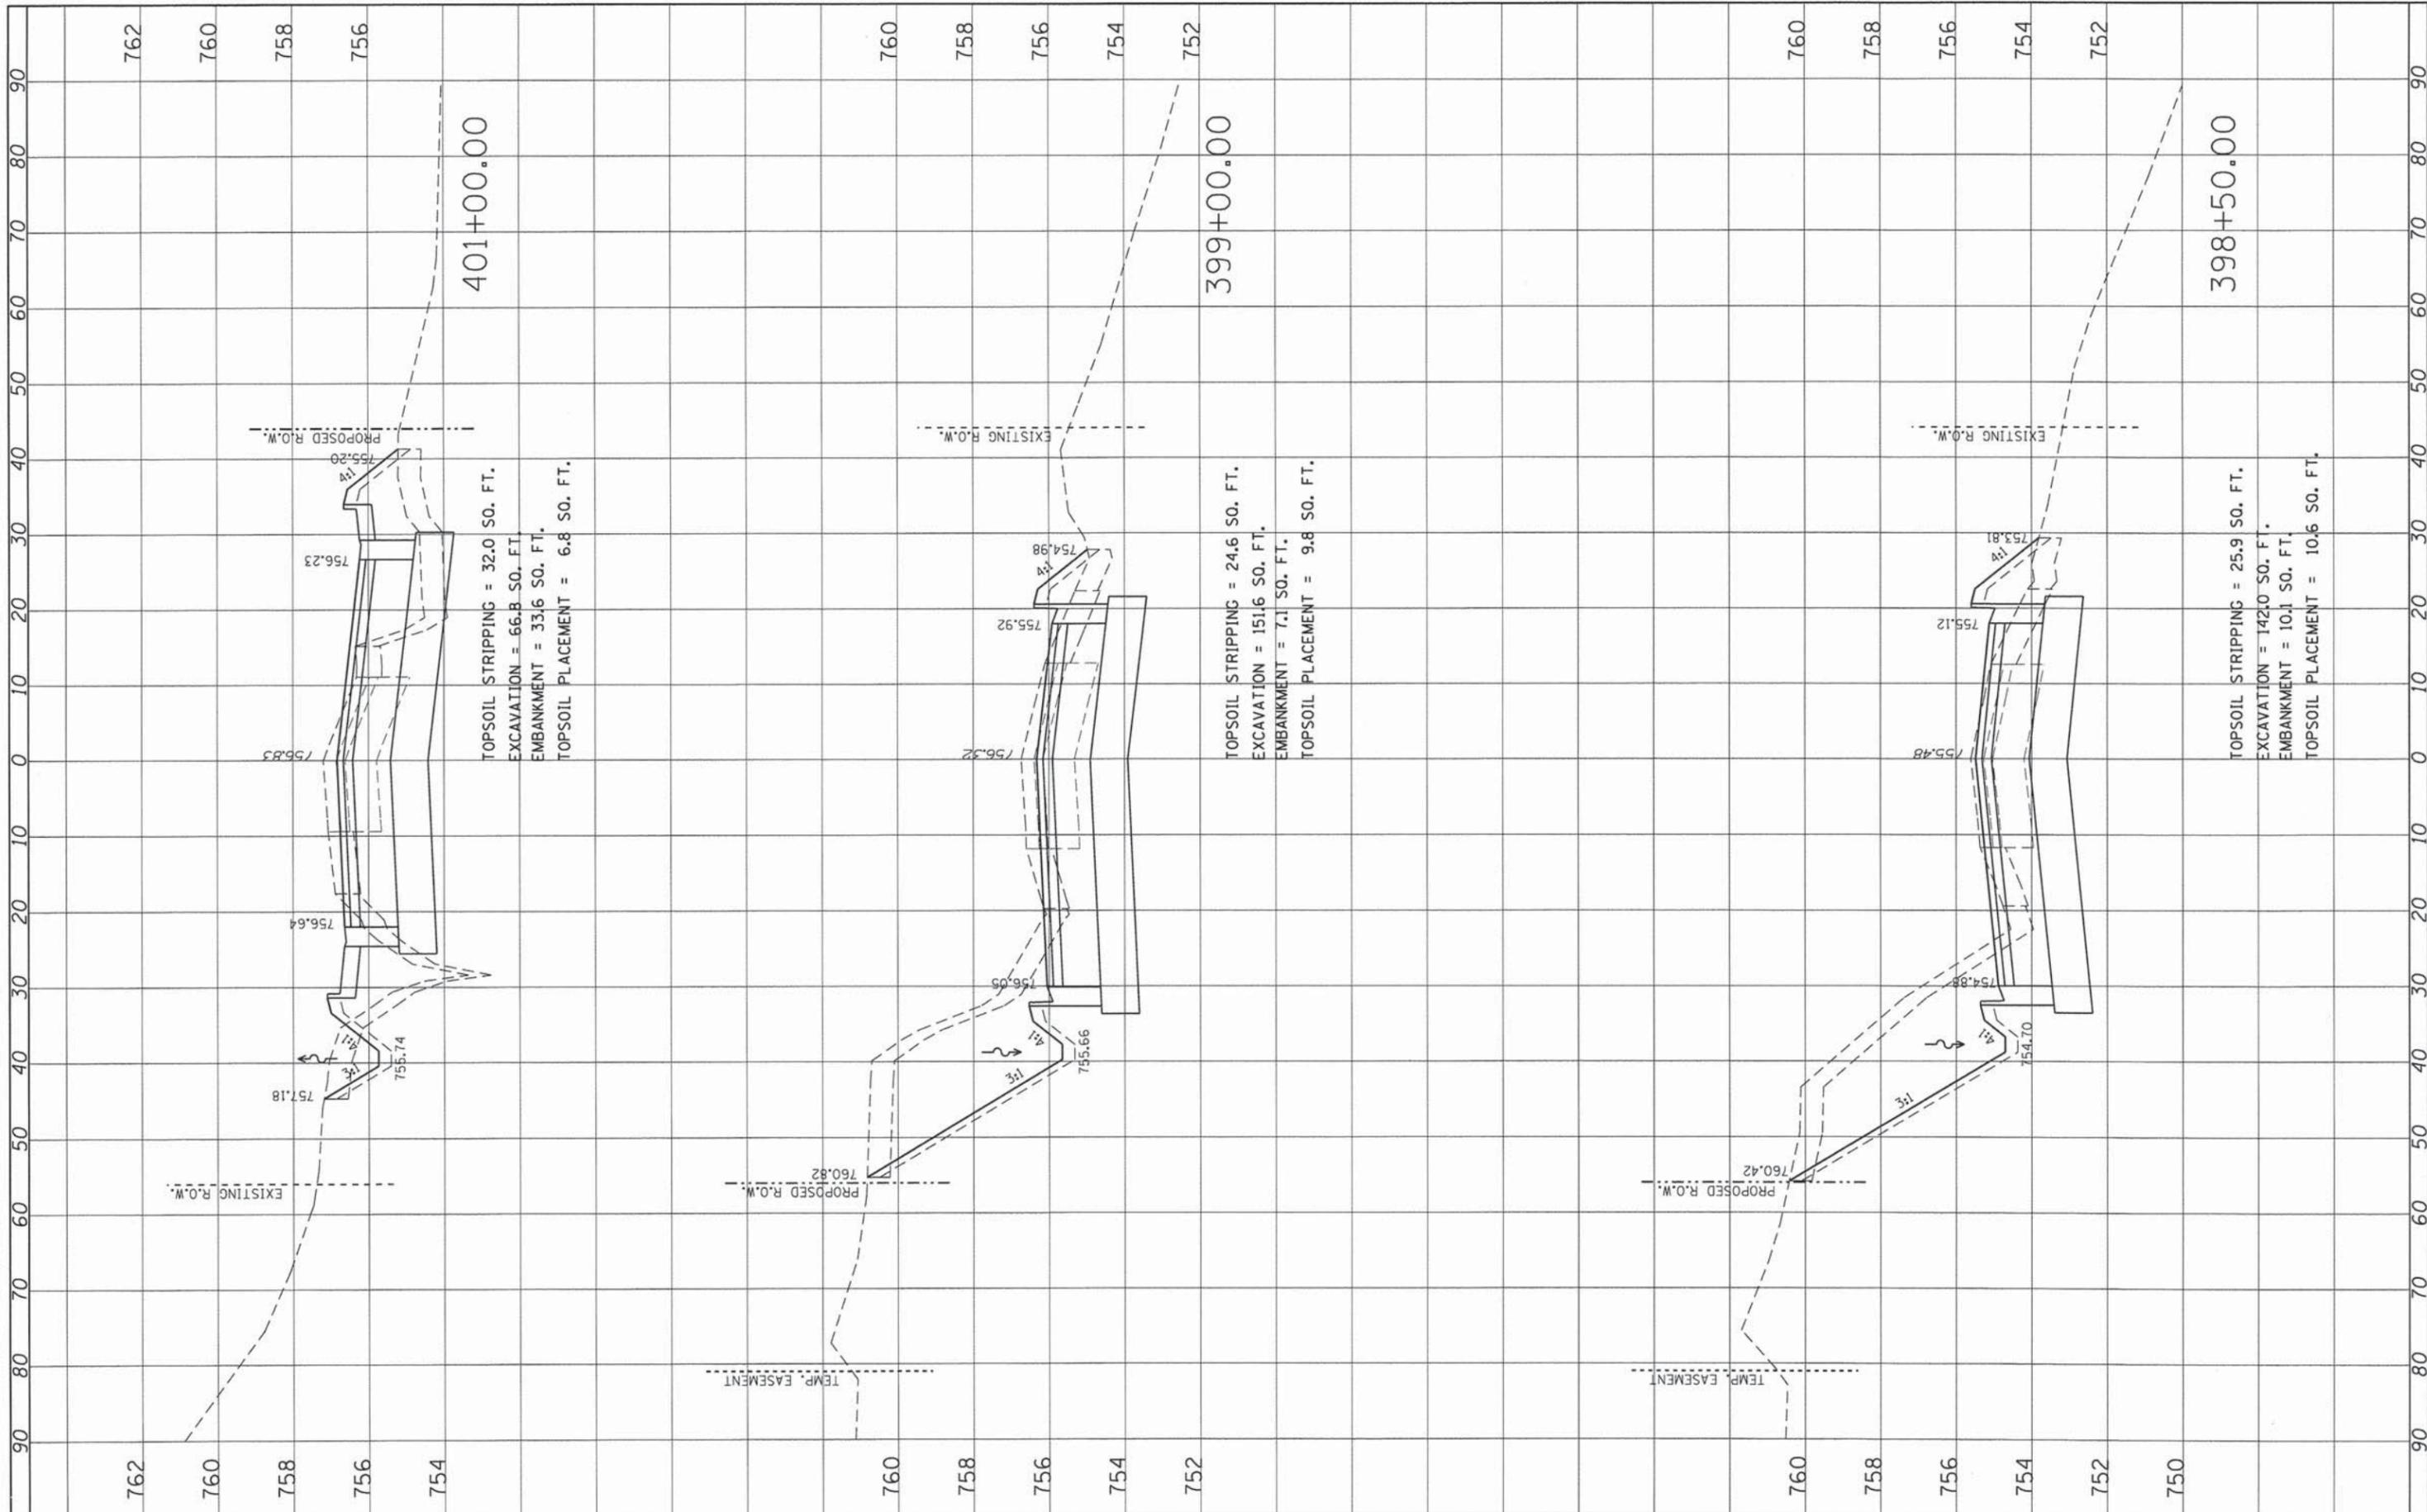

USER NAME = Kristin Timmons
 ...:\Draw\CA00_Sheets\Crawford.dgn
 PLOT SCALE = 10.0000' / 1" / in.
 PLOT DATE = 1/29/2015

DESIGNED - AS
 DRAWN - AS
 CHECKED - KDN
 DATE - 6/20/2014

REVISED -
 REVISED -
 REVISED -
 REVISED -

**STATE OF ILLINOIS
 DEPARTMENT OF TRANSPORTATION**

**CROSS SECTIONS
 CRAWFORD AVENUE**


SCALE: SHEET 5 OF 7 SHEETS STA. 398+50.00 TO STA. 400+50.00

F.A.U. RTE.	SECTION	COUNTY	TOTAL SHEETS	SHEET NO.
1637	14-00027-00-PV	WILL	119	117
CONTRACT NO. 61A75			ILLINOIS FED. AID PROJECT	

L:\UNIV\ARK\14220-U\UNIV\K\W\14220\SEC\DRAW\CA00_Sheets\Crawford.dgn 1/29/2015

FINAL SURVEY	SURVEY	BY	DATE
NOTE BOOK	PLOTTED		
AREAS CHECKED	TEMPLATE		
	AREAS CHECKED		

ORIGINAL SURVEY	SURVEY	BY	DATE
NOTE BOOK	PLOTTED		
AREAS CHECKED	TEMPLATE		
	AREAS CHECKED		

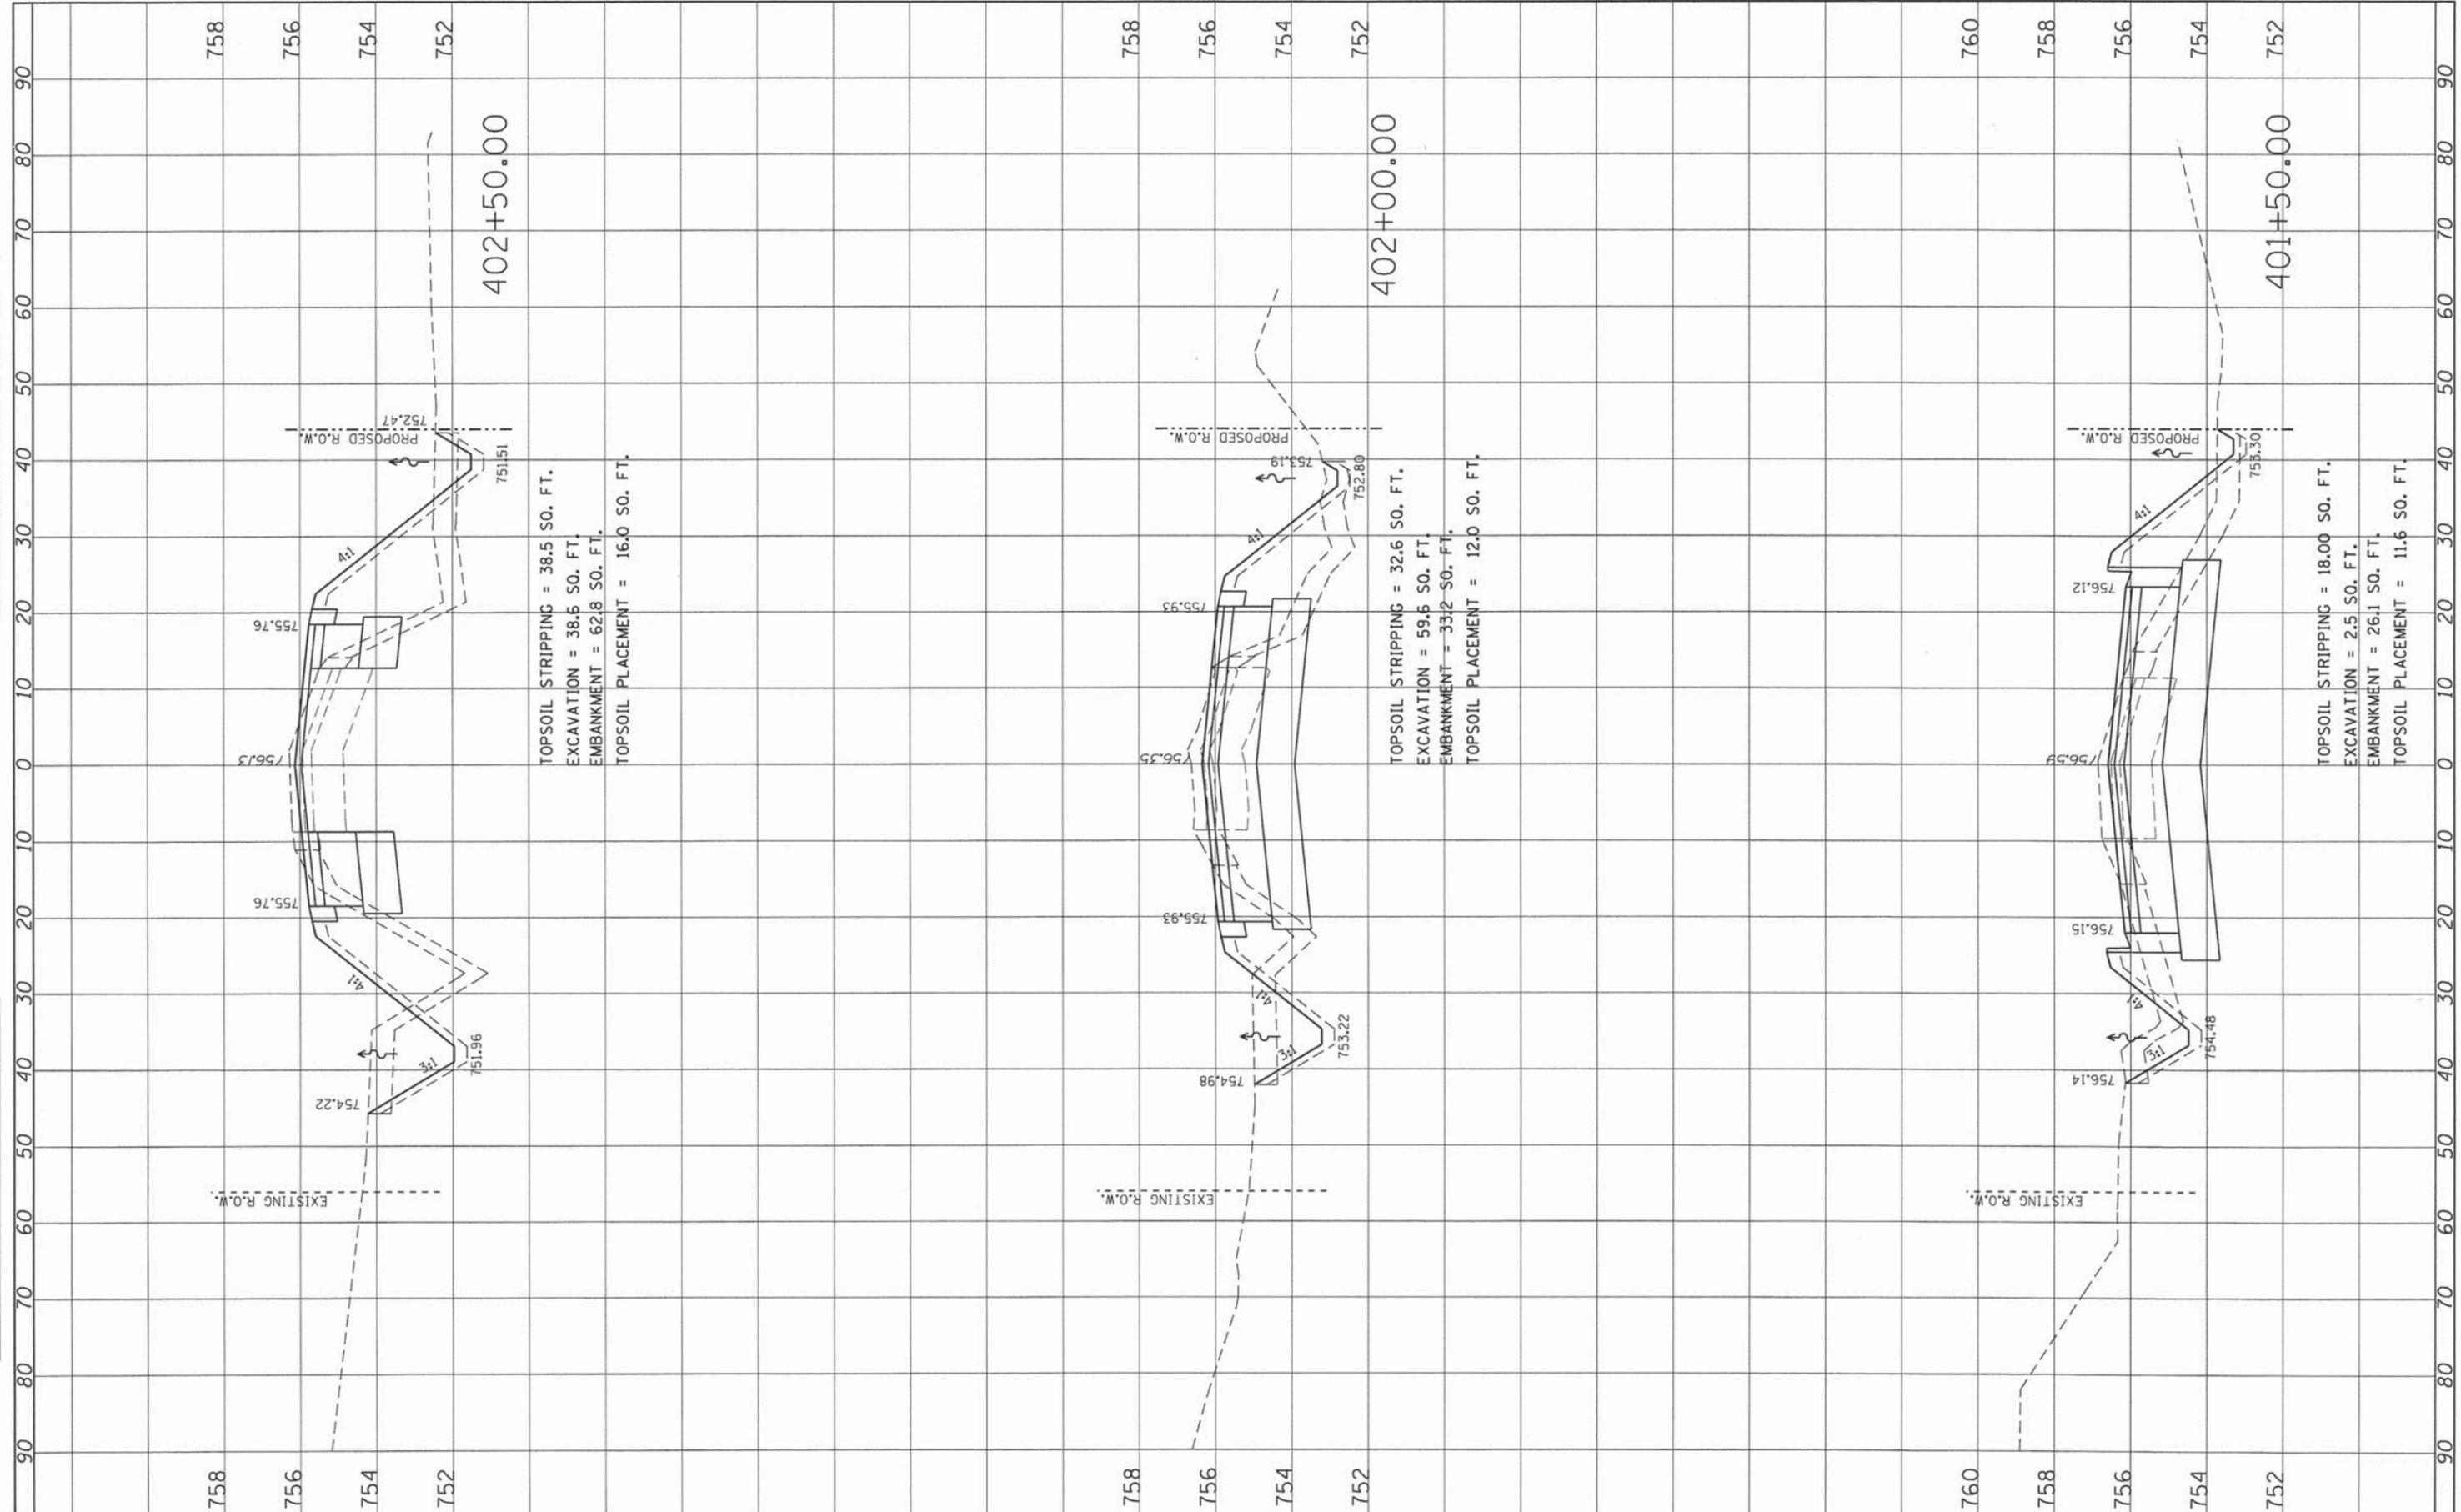

1:29/2015



USER NAME = Kristin Timmons	DESIGNED - AS	REVISED -
...Draw\CADD_Sheets\Crawford.dgn	DRAWN - AS	REVISED -
PLOT SCALE = 10.0000' / 1"	CHECKED - KDN	REVISED -
PLOT DATE = 1/29/2015	DATE - 6/20/2014	REVISED -

**STATE OF ILLINOIS
DEPARTMENT OF TRANSPORTATION**

**CROSS SECTIONS
CRAWFORD AVENUE**

SCALE: SHEET 6 OF 7 SHEETS STA. 401+00.00 TO STA. 402+50.00

F.A.U. RTE.	SECTION	COUNTY	TOTAL SHEETS	SHEET NO.
1637	14-00027-00-PV	WILL	119	118
CONTRACT NO. 61A75				
ILLINOIS FED. AID PROJECT				

