


F.A.I. R.T.E.	SECTION	COUNTY	TOTAL SHEETS	SHEET NO.
55	•	WILL	608	85
STA.		TO STA.		
FED. ROAD DIST. NO. 1		ILLINOIS	FED. AID PROJECT	
• (26, 26HB-18114) R-2		CONTRACT NO. 60363		

PLAN	SUBMITTED	DATE
NO.	BY	
NO.	DATE	

PROFILE	SUBMITTED	DATE
NO.	BY	
NO.	DATE	

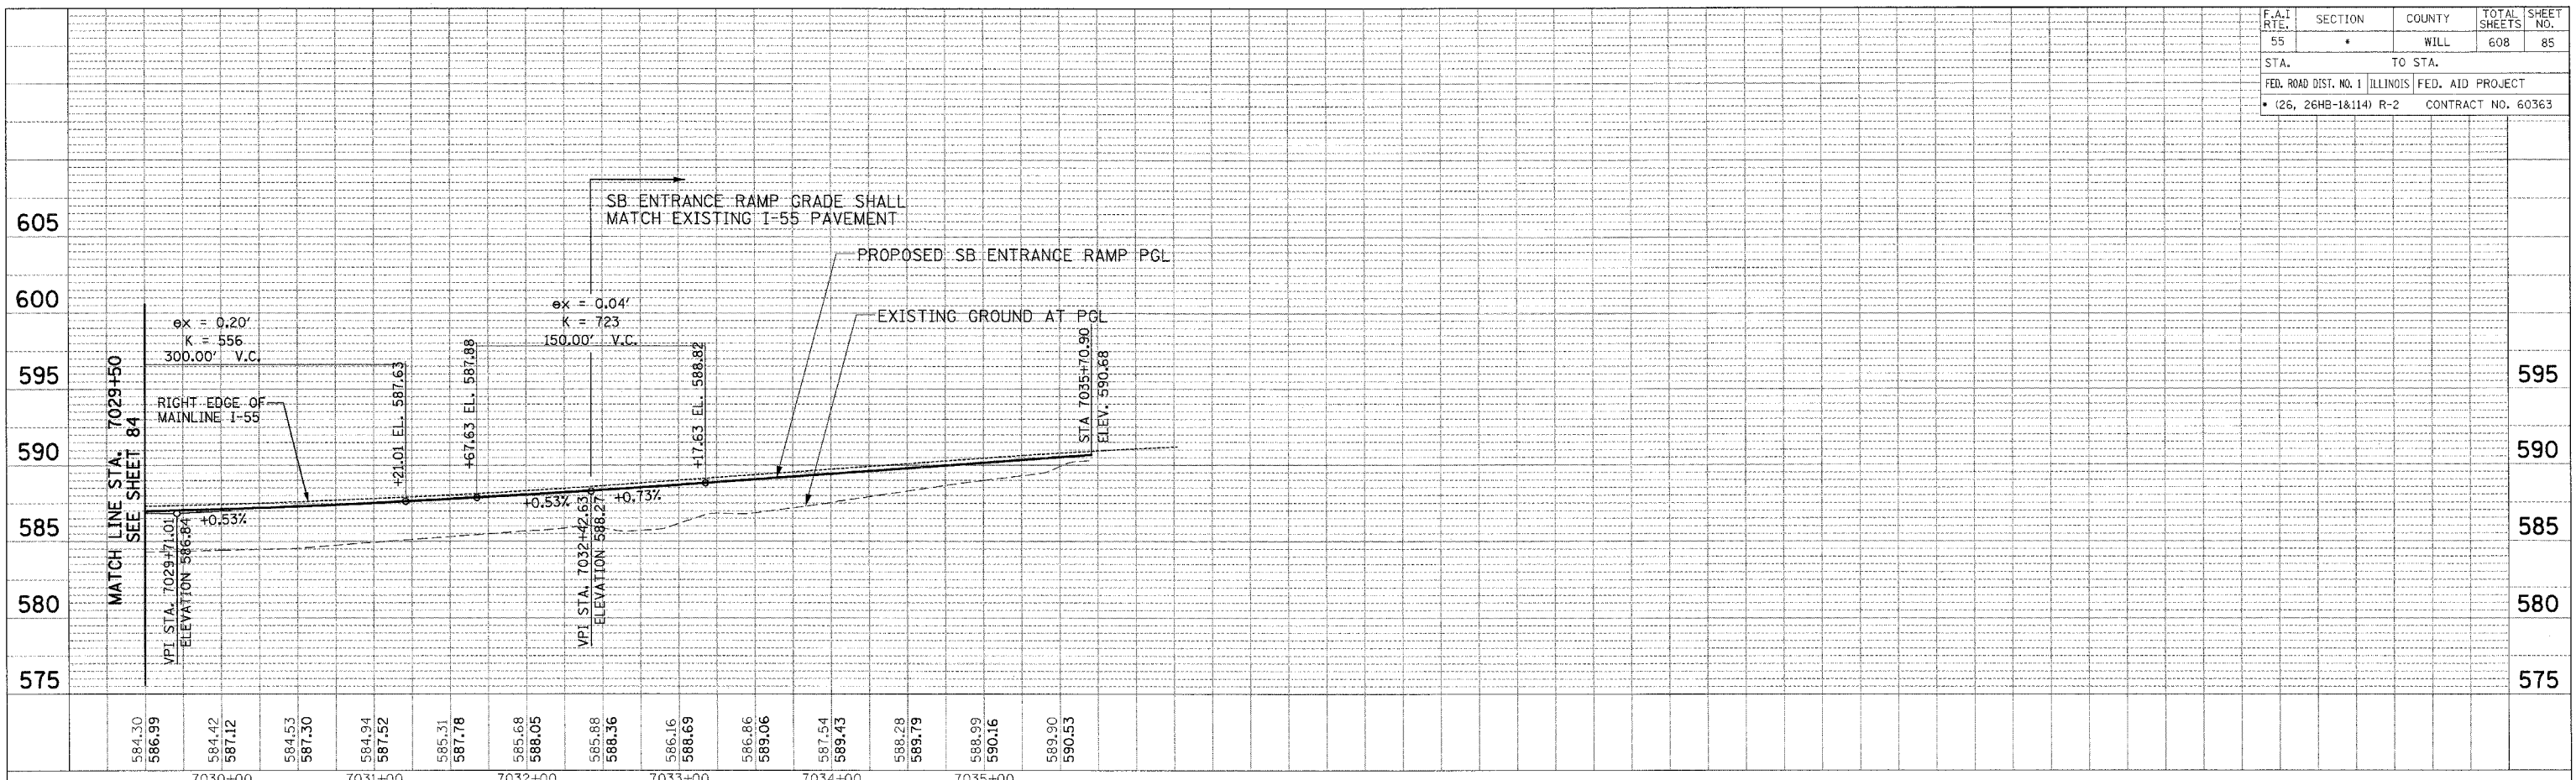

.\\PFCORR2.DGN, \\ATB06RKN.DGN, \\VPR00R02.DGN
 5-2-2008, 18:55:55
 1 2 