
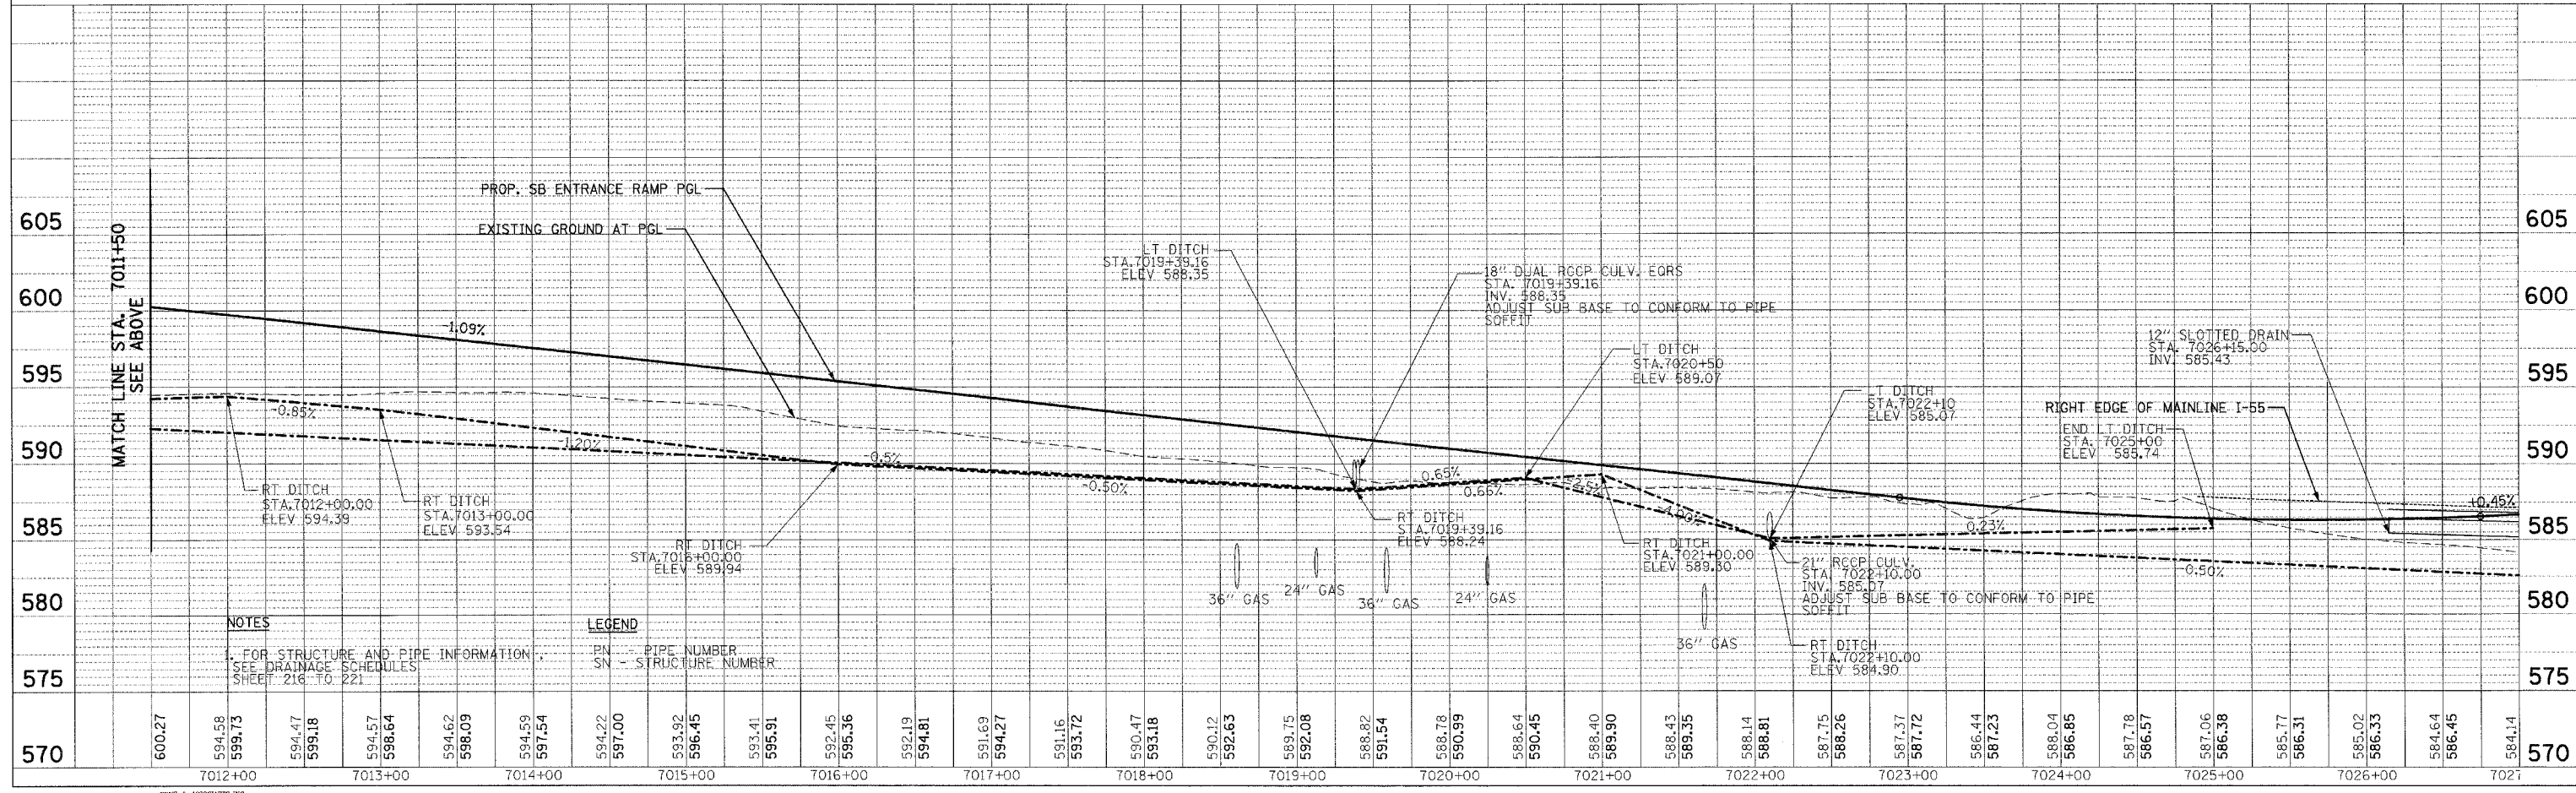


F.A.I. RTE.	SECTION	COUNTY	TOTAL SHEETS	SHEET NO.
55	*	WILL	608	212
STA.		TO STA.		
FED. ROAD DIST. NO. 1 ILLINOIS FED. AID PROJECT				
* (26, 26HB-1&14) R-2 CONTRACT NO. 60363				

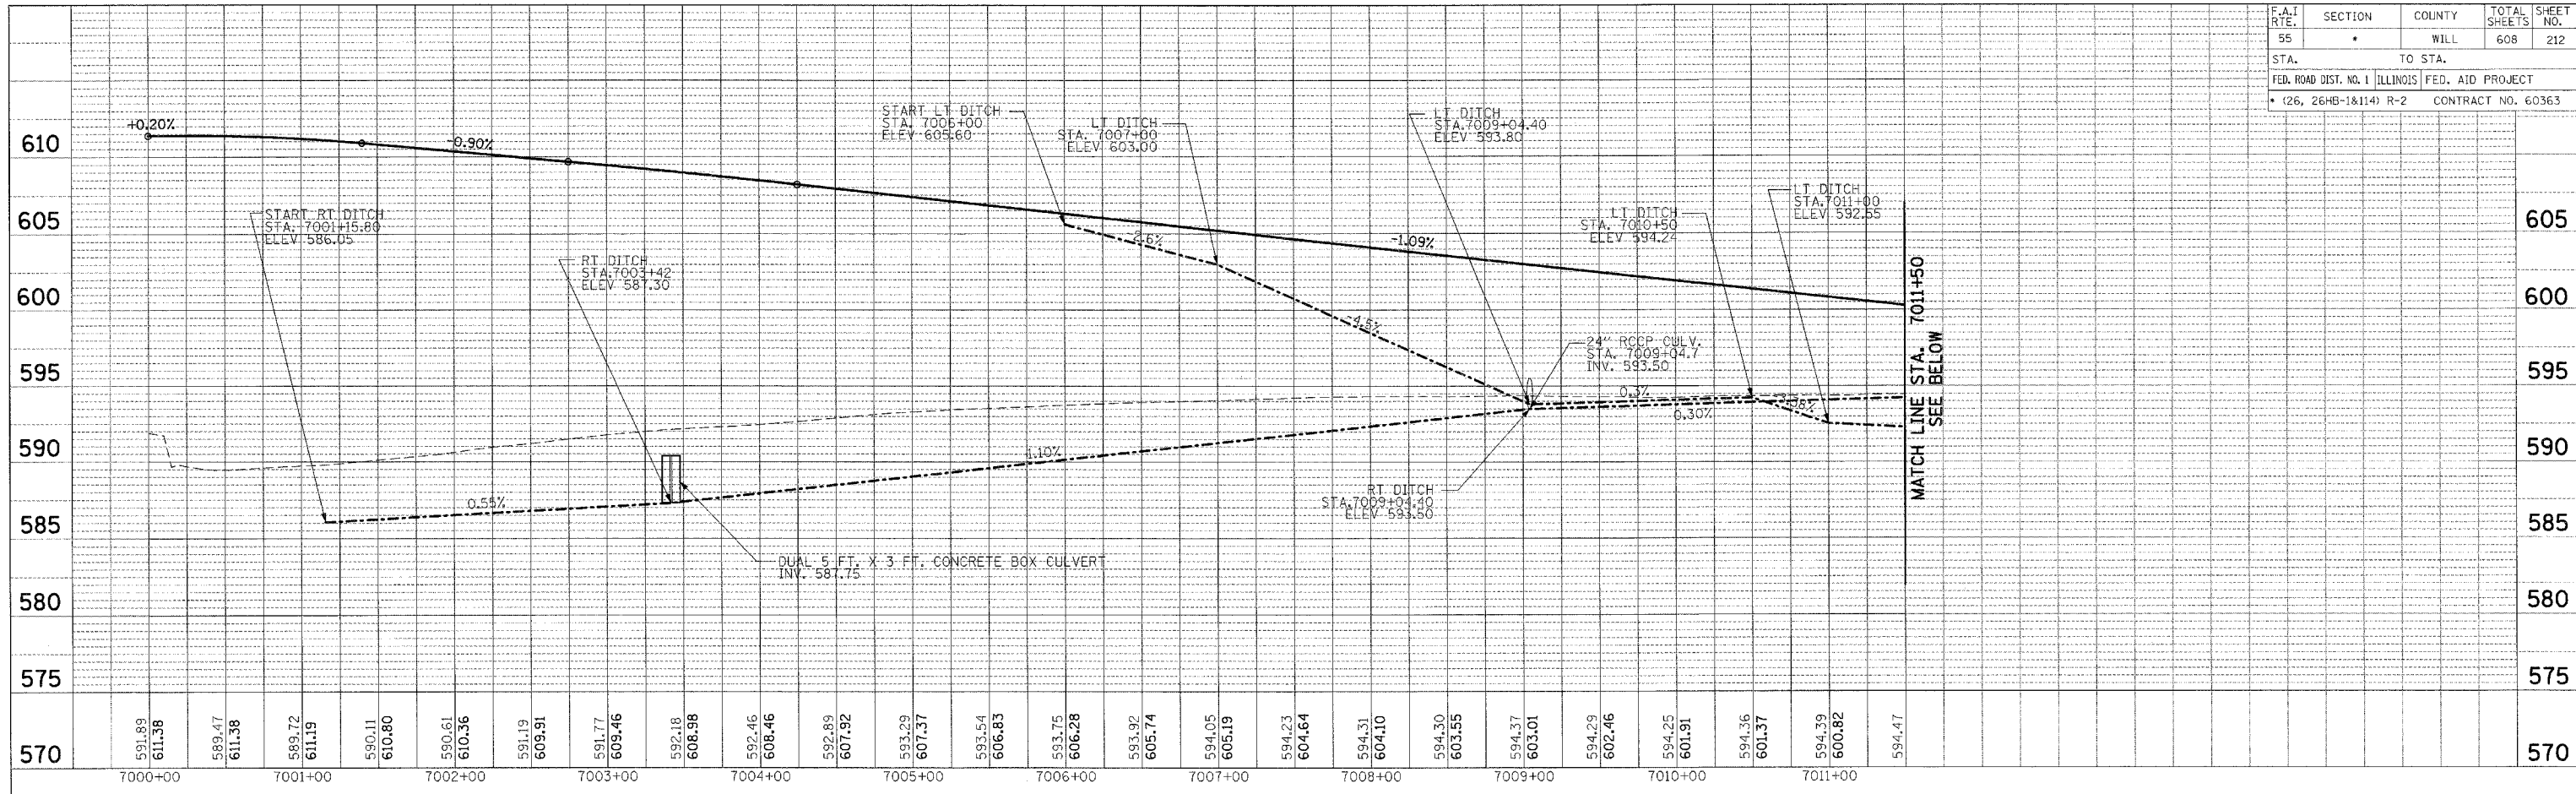

NOTES

1. FOR STRUCTURE AND PIPE INFORMATION, SEE DRAINAGE SCHEDULES SHEET 216 TO 221.

LEGEND

PN - PIPE NUMBER
SN - STRUCTURE NUMBER

PLAN	DATE
REVISIONS	BY
NO.	DATE
DATE	BY
DATE	BY
DATE	BY

PROFILE	DATE
REVISIONS	BY
NO.	DATE
DATE	BY
DATE	BY
DATE	BY

\\P:\PROJECTS\2008\11\TBOORNDON_VPR00R2.DGN, \\P:\PROJECTS\2008\11\TBOORNDON_VPR00R1.DGN, \\P:\PROJECTS\2008\11\TBOORNDON_VPR00R0.DGN
 3-42-2008, 10:52:56
 T:\DOCUMENTS\2008\11\TBOORNDON_VPR00R2.DGN, \\P:\PROJECTS\2008\11\TBOORNDON_VPR00R2.DGN
 1 2 