
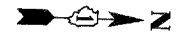


F.A.I. RTE.	SECTION	COUNTY	TOTAL SHEETS	SHEET NO.
55	*	WILL	608	423
STA.		TO STA.		
FED. ROAD DIST. NO. 1 ILLINOIS		FED. AID PROJECT		
* (26, 26HB-1&114) R-2		CONTRACT NO. 60363		

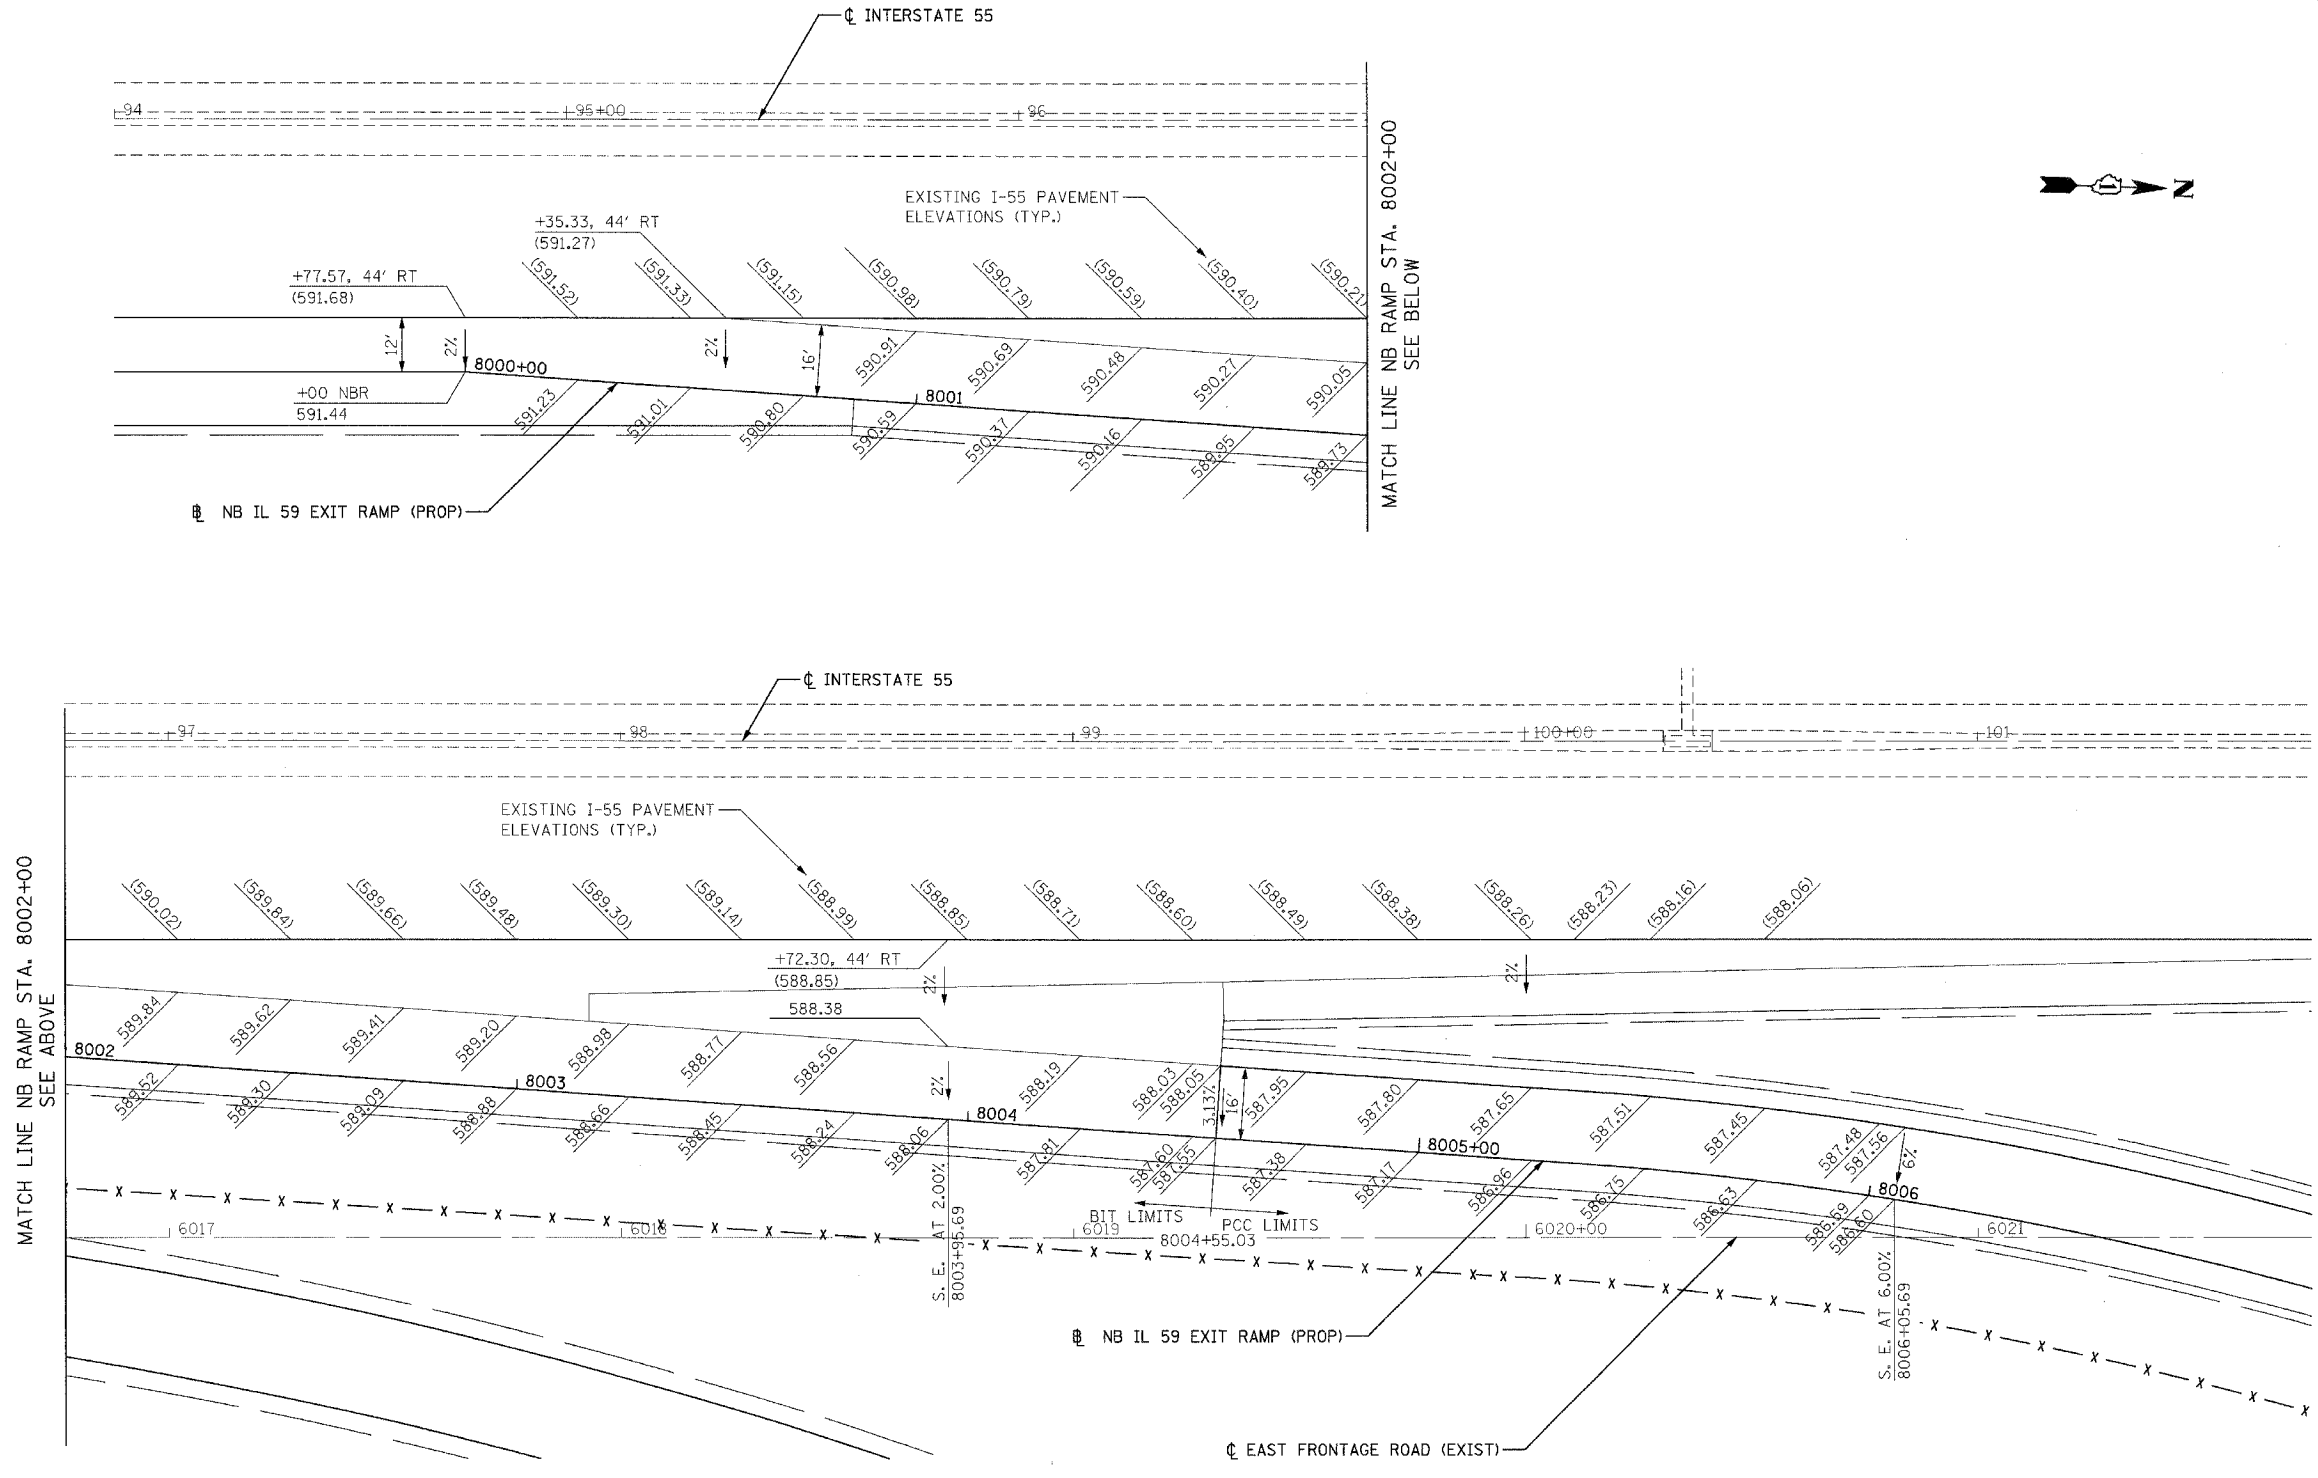

\\ALTOOL5.DGN, \\TTBOORNDGN, \\SUIROUSE.DGN, \\EXHOORLDGN, \\VRAOOL.CADGN, \\ALTOOL5.DGN, \\RWOORHLDGN, \\SUIROUSE.DGN, \\VRAOOL.CADGN, \\RWOORZLDGN
 3-14-2008 10:53:49 T:\DOCUMENT\832791\CIVIL\DCN\DETOO\OJLDGN BONPHUO
 1 2 

REVISIONS	
NAME	DATE

ILLINOIS DEPARTMENT OF TRANSPORTATION
 FAI 55 AT FAP 338 ILLINOIS ROUTE 59
 SECTION: (26, 26HB-1&114) R-2

ROADWAY DETAIL NB EXIT RAMP GRADING

SCALE: 1"=20'
 DATE: 03/14/08

DRAWN BY: JB
 CHECKED BY: ACL

TENGO & ASSOCIATES, INC.
 PROFESSIONAL ENGINEERS
 200 N. MICHIGAN AVE. CHICAGO, IL 60601
 TELEPHONE 312.953.8900