


F.A.I. RTE.	SECTION	COUNTY	TOTAL SHEETS	SHEET NO.
55	*	WILL	608	456A
STA.		TO STA.		
FED. ROAD DIST. NO. 1		ILLINOIS FED. AID PROJECT		
• (26HB-1&114) R-2				

REVISIONS	DATE

BY	DATE

BY	DATE

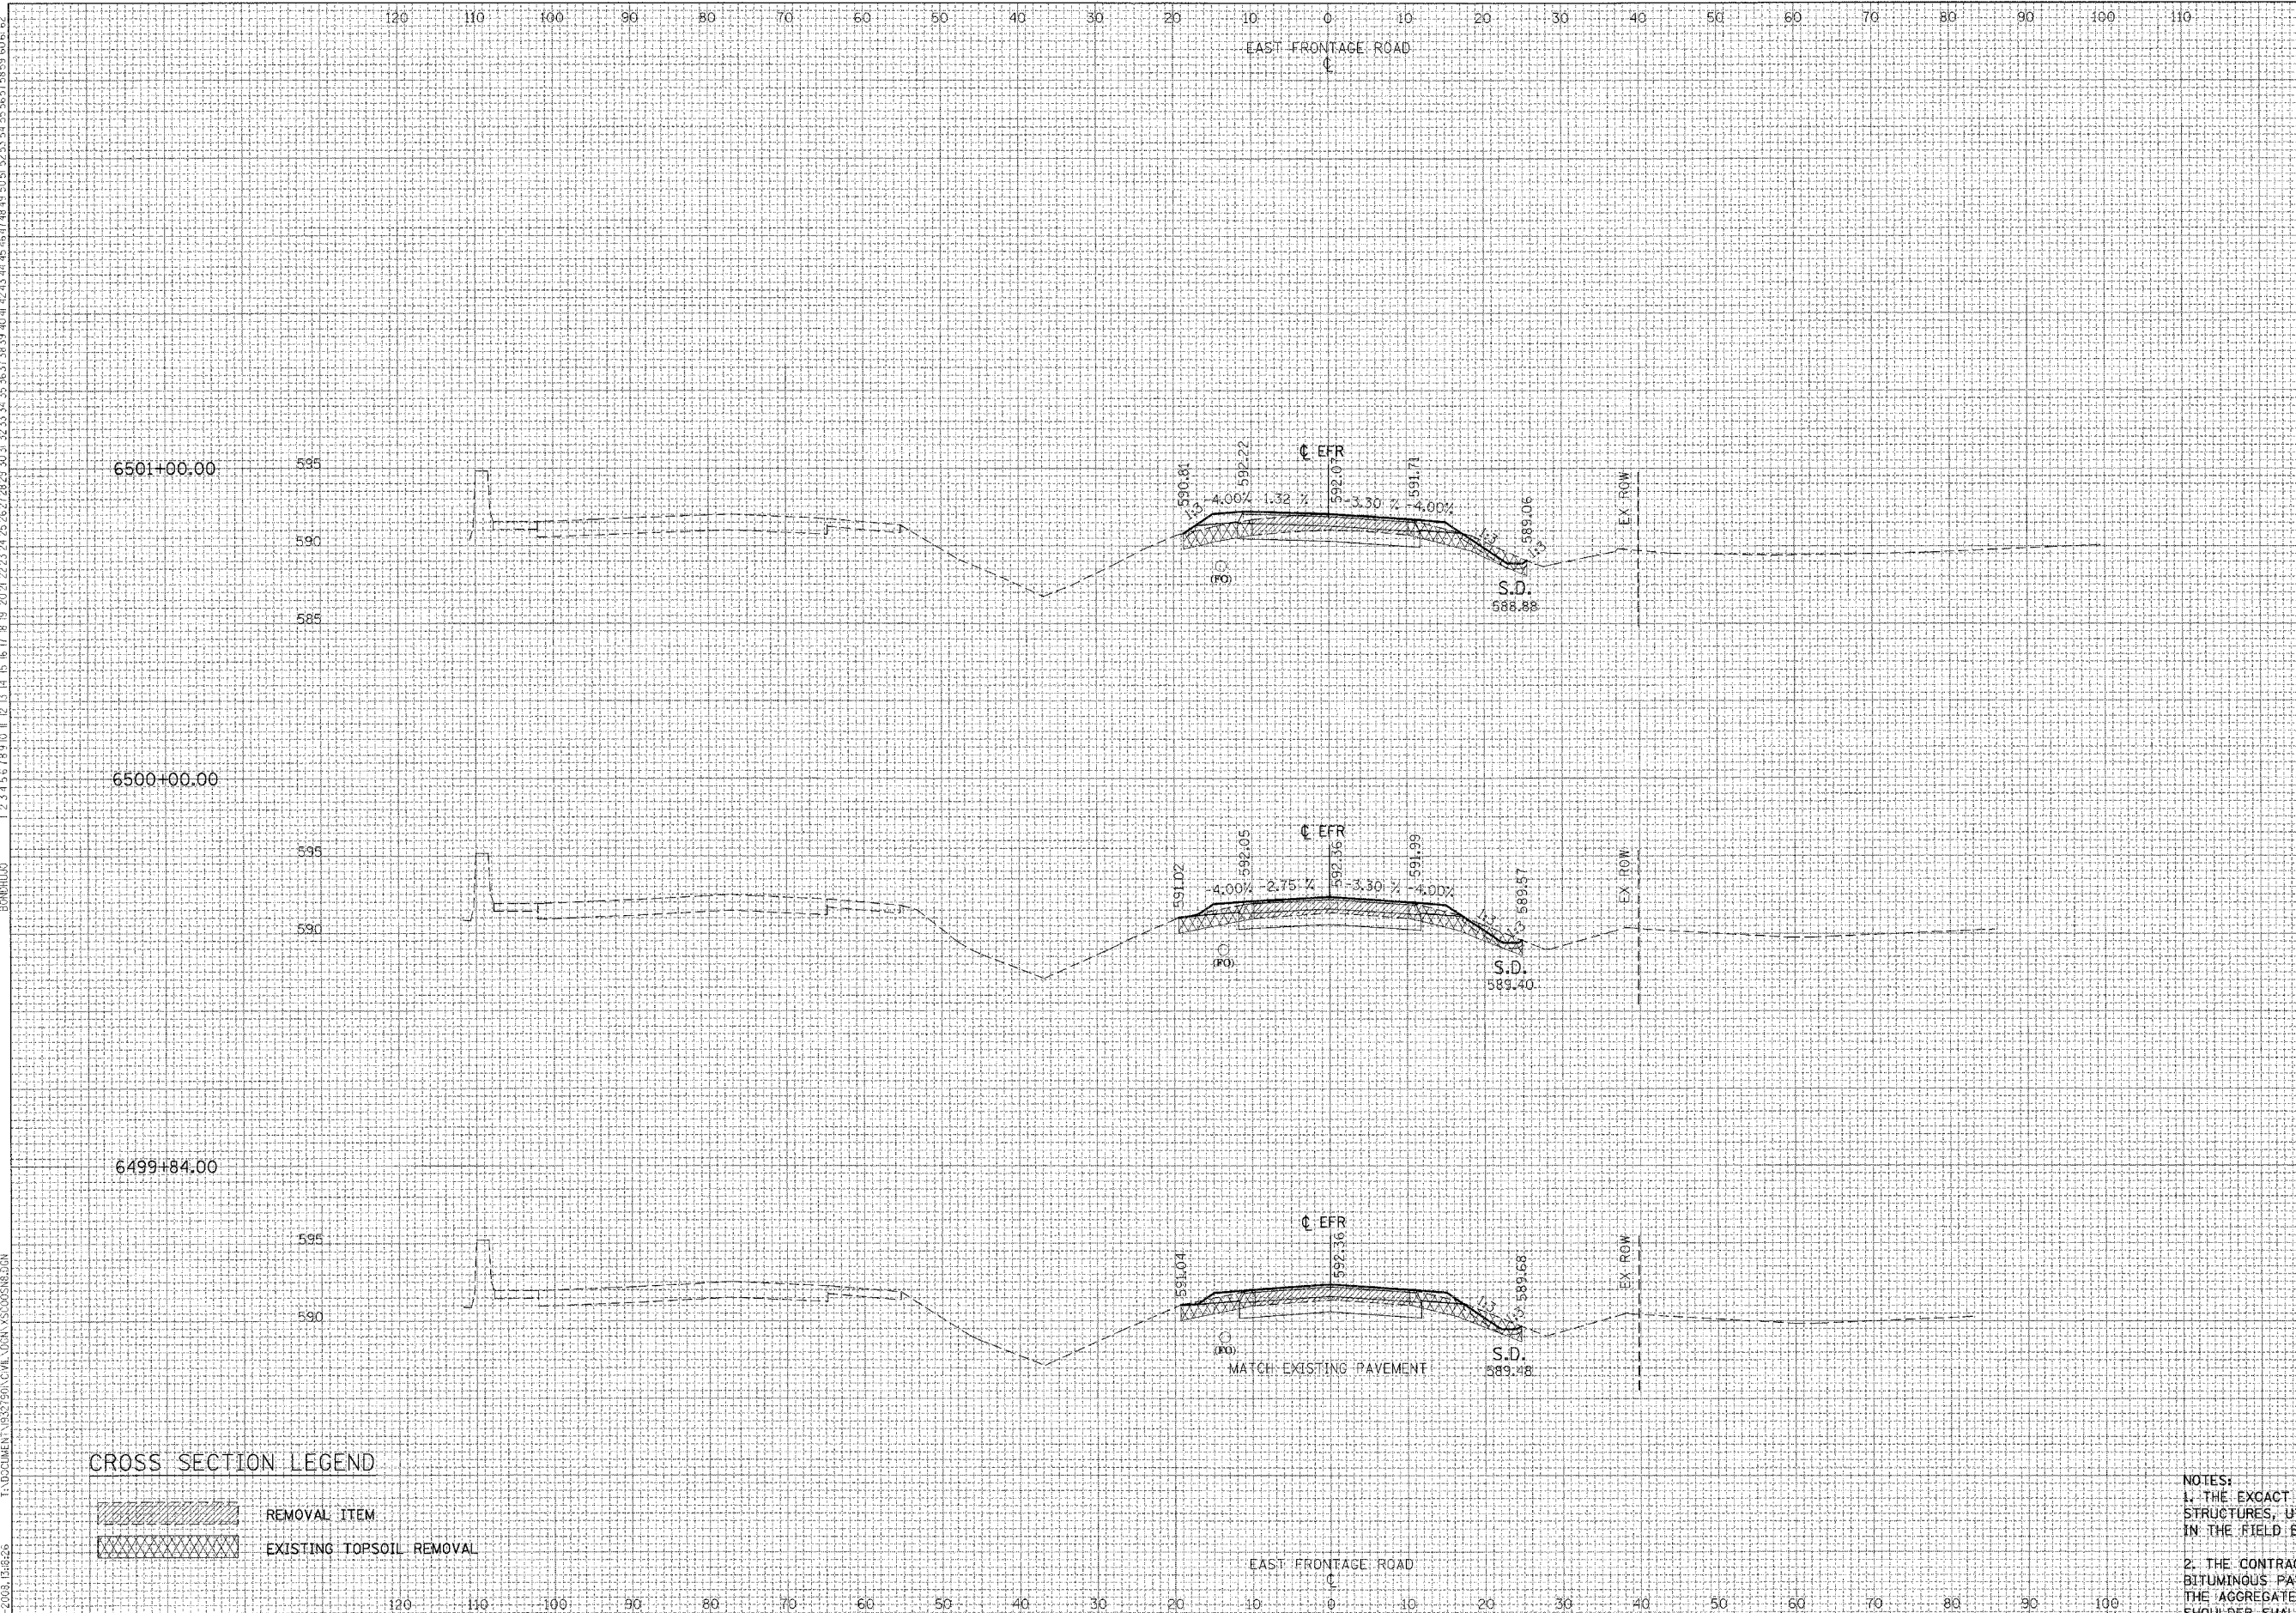

6501+00.00	595	6501+00.00	595
590		590	
585		585	
ALL UNITS IN SQ FT		PRE-STAGE	
EARTH EXCAVATION=	14.46		
EMBANKMENT=	13.70		
TOPSOIL PLACEMENT=	3.30		
TOPSOIL EXCAVATION=	24.26		

6500+00.00	595	6500+00.00	595
590		590	
585		585	
ALL UNITS IN SQ FT		PRE-STAGE	
EARTH EXCAVATION=	16.43		
EMBANKMENT=	12.60		
TOPSOIL PLACEMENT=	2.54		
TOPSOIL EXCAVATION=	24.30		

6499+84.00	595	6499+84.00	595
590		590	
585		585	
ALL UNITS IN SQ FT		PRE-STAGE	
EARTH EXCAVATION=	17.67		
EMBANKMENT=	11.13		
TOPSOIL PLACEMENT=	2.47		
TOPSOIL EXCAVATION=	23.89		

CROSS SECTION LEGEND

	REMOVAL ITEM
	EXISTING TOPSOIL REMOVAL

NOTES:
 1. THE EXACT LOCATION AND ELEVATION OF EXISTING STRUCTURES, UTILITIES, AND PIPING SHALL BE VERIFIED IN THE FIELD BY THE CONTRACTOR.
 2. THE CONTRACTOR SHALL NOT PLACE PROPOSED BITUMINOUS PAVEMENT UNTIL STAGE IV (A) ONLY. THE AGGREGATE SUBGRADE, EMBANKMENT AND TEMPORARY SHOULDER SHALL BE CONSTRUCTED IN PRE-STAGE A.