


REVISIONS	DATE

BY	DATE

BY	DATE

BY	DATE

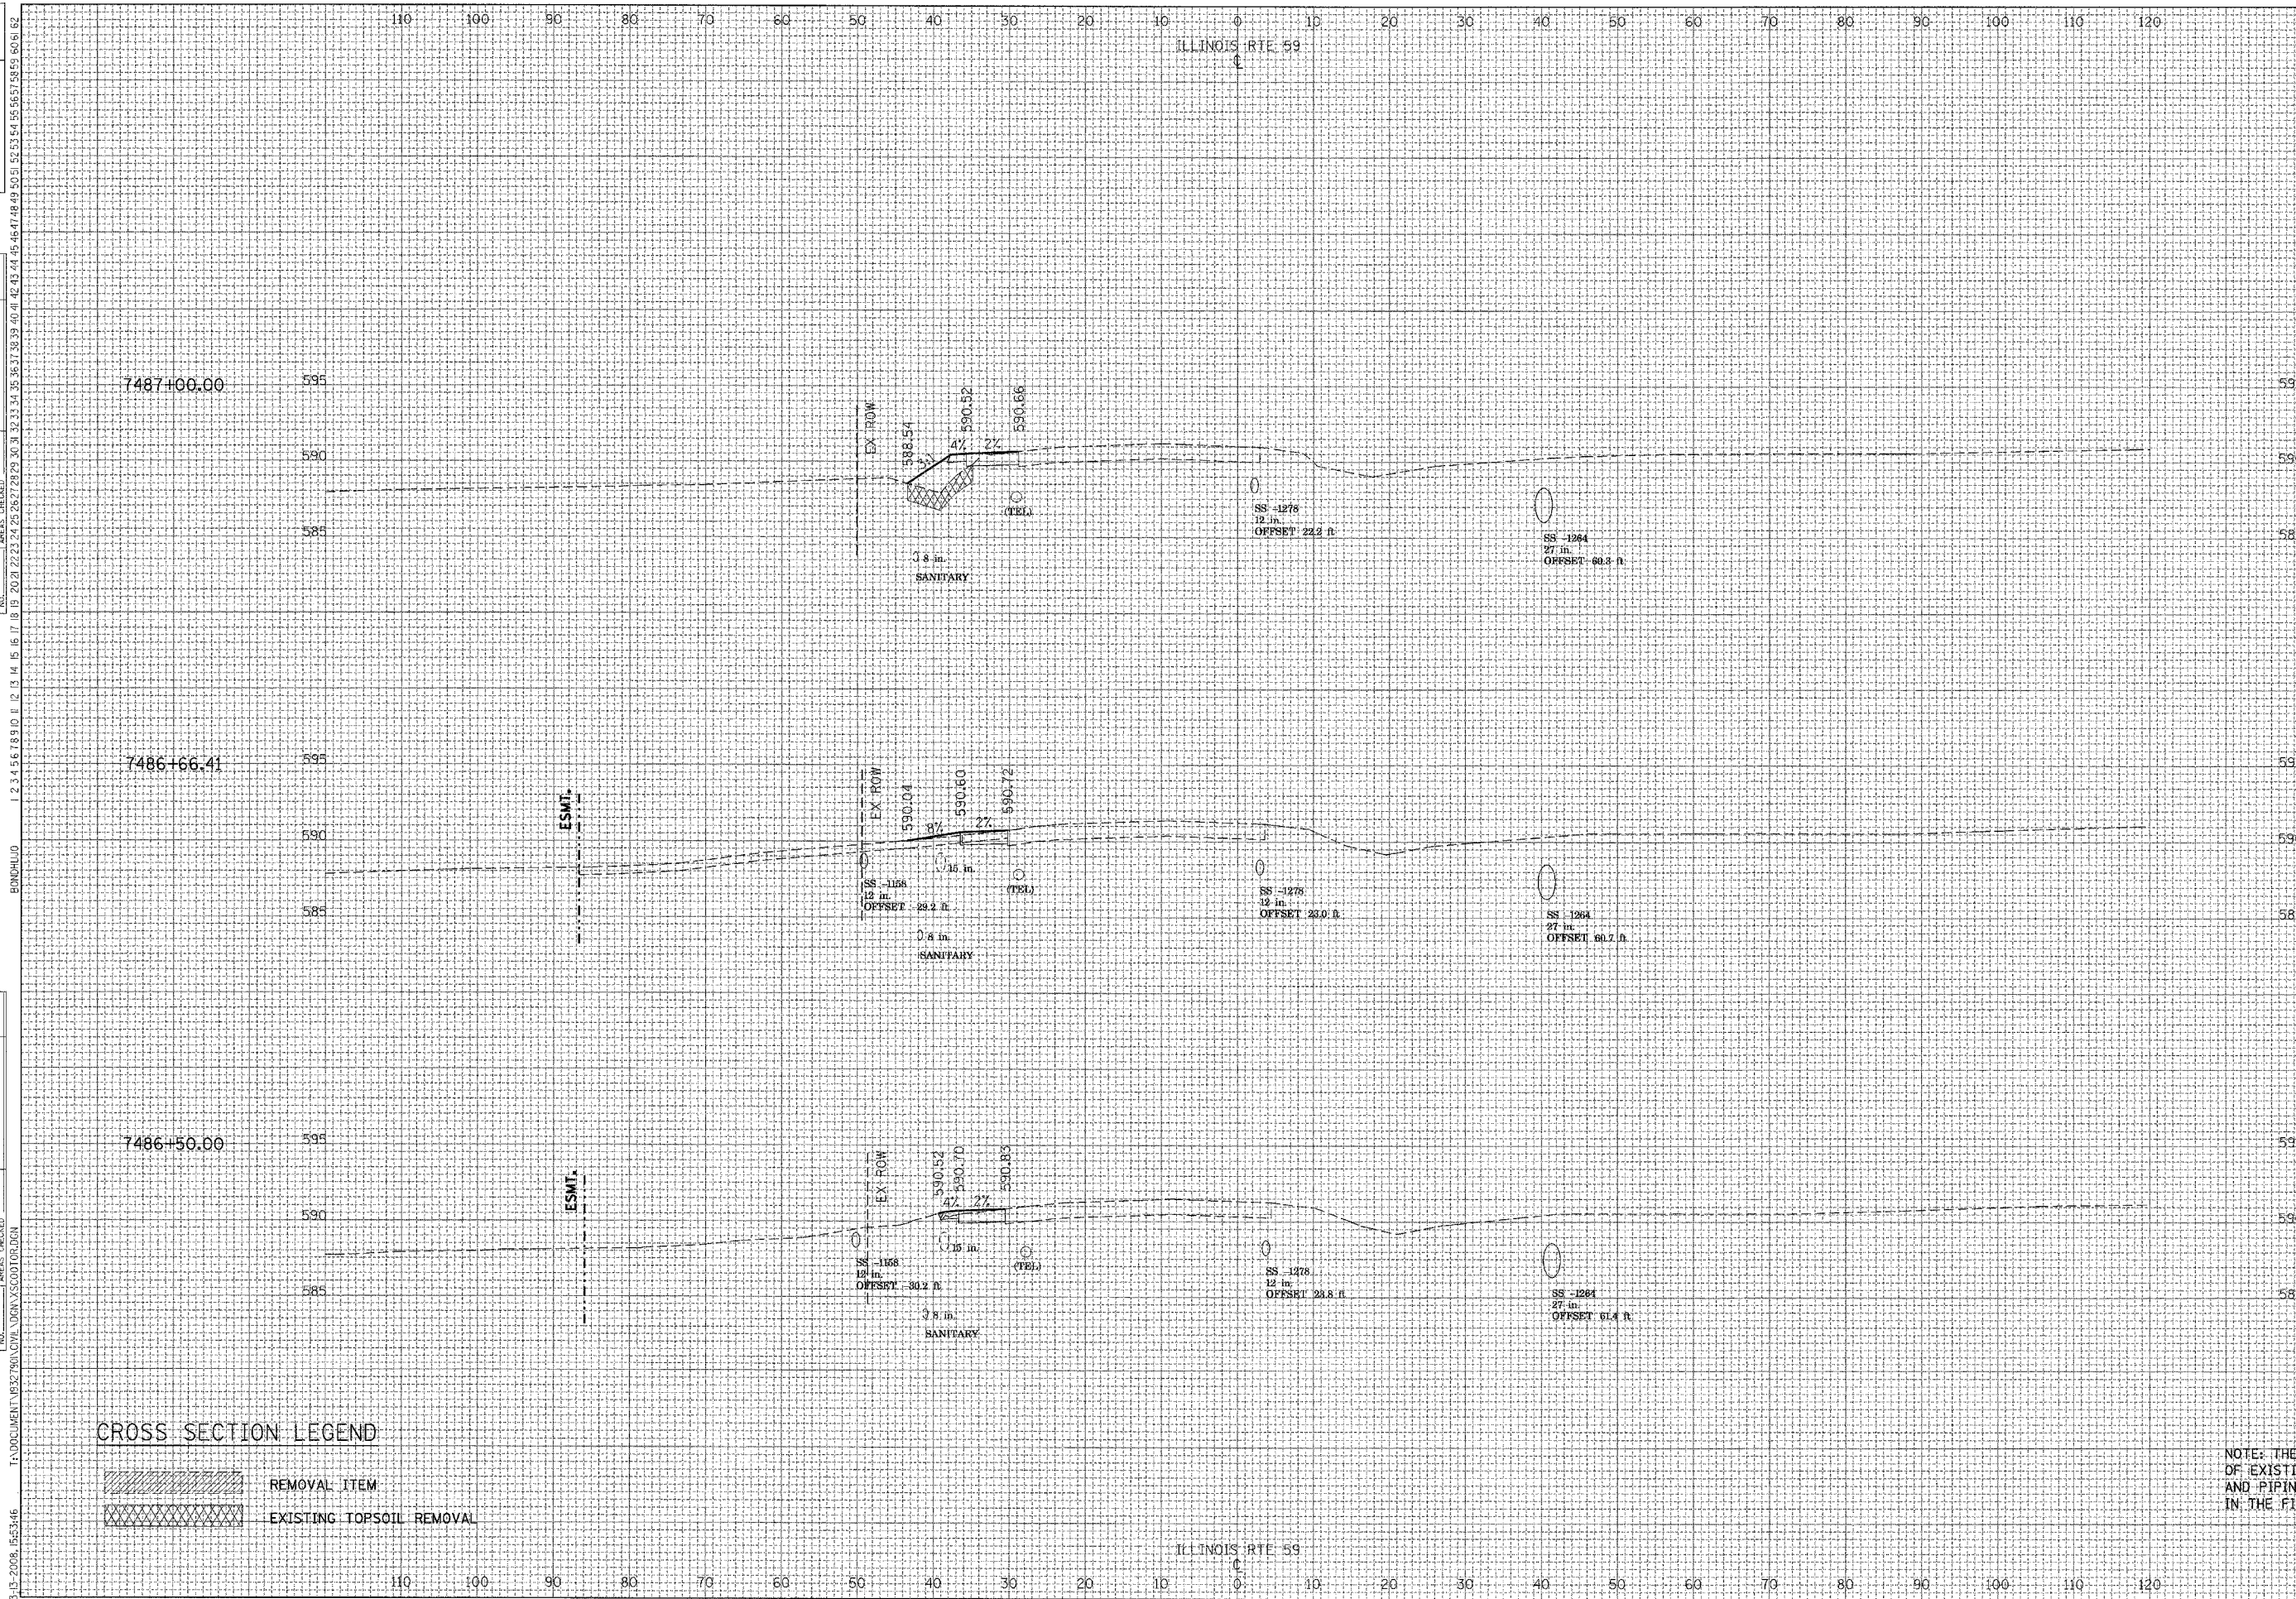

F.A.1 RTE.	SECTION	COUNTY	TOTAL SHEETS	SHEET NO.
55	•	WILL	608	482
STA.		TO STA.		
FED. ROAD DIST. NO. 1		ILLINOIS	FED. AID PROJECT	
• (26HB-1&14) R-2				

ALL UNITS IN SQ FT	
EARTH EXCAVATION=	4.28
EMBANKMENT=	18.57
TOPSOIL PLACEMENT=	0.00
TOPSOIL EXCAVATION=	9.86

ALL UNITS IN SQ FT	
EARTH EXCAVATION=	4.81
EMBANKMENT=	0.00
TOPSOIL PLACEMENT=	0.00
TOPSOIL EXCAVATION=	0.00

CROSS SECTION LEGEND

- REMOVAL ITEM
- EXISTING TOPSOIL REMOVAL

NOTE: THE EXACT LOCATION AND ELEVATION OF EXISTING STRUCTURES, UTILITIES, AND PIPING SHALL BE VERIFIED IN THE FIELD BY THE CONTRACTOR.