


REF. VISITORS	DATE
NAME	

BY	DATE
SURVEYED	
PLOTTED	
TEMPLATE	
AREAS CHECKED	
NO.	

ORIGINAL SURVEY	DATE
SURVEYED	
PLOTTED	
TEMPLATE	
AREAS CHECKED	
NO.	

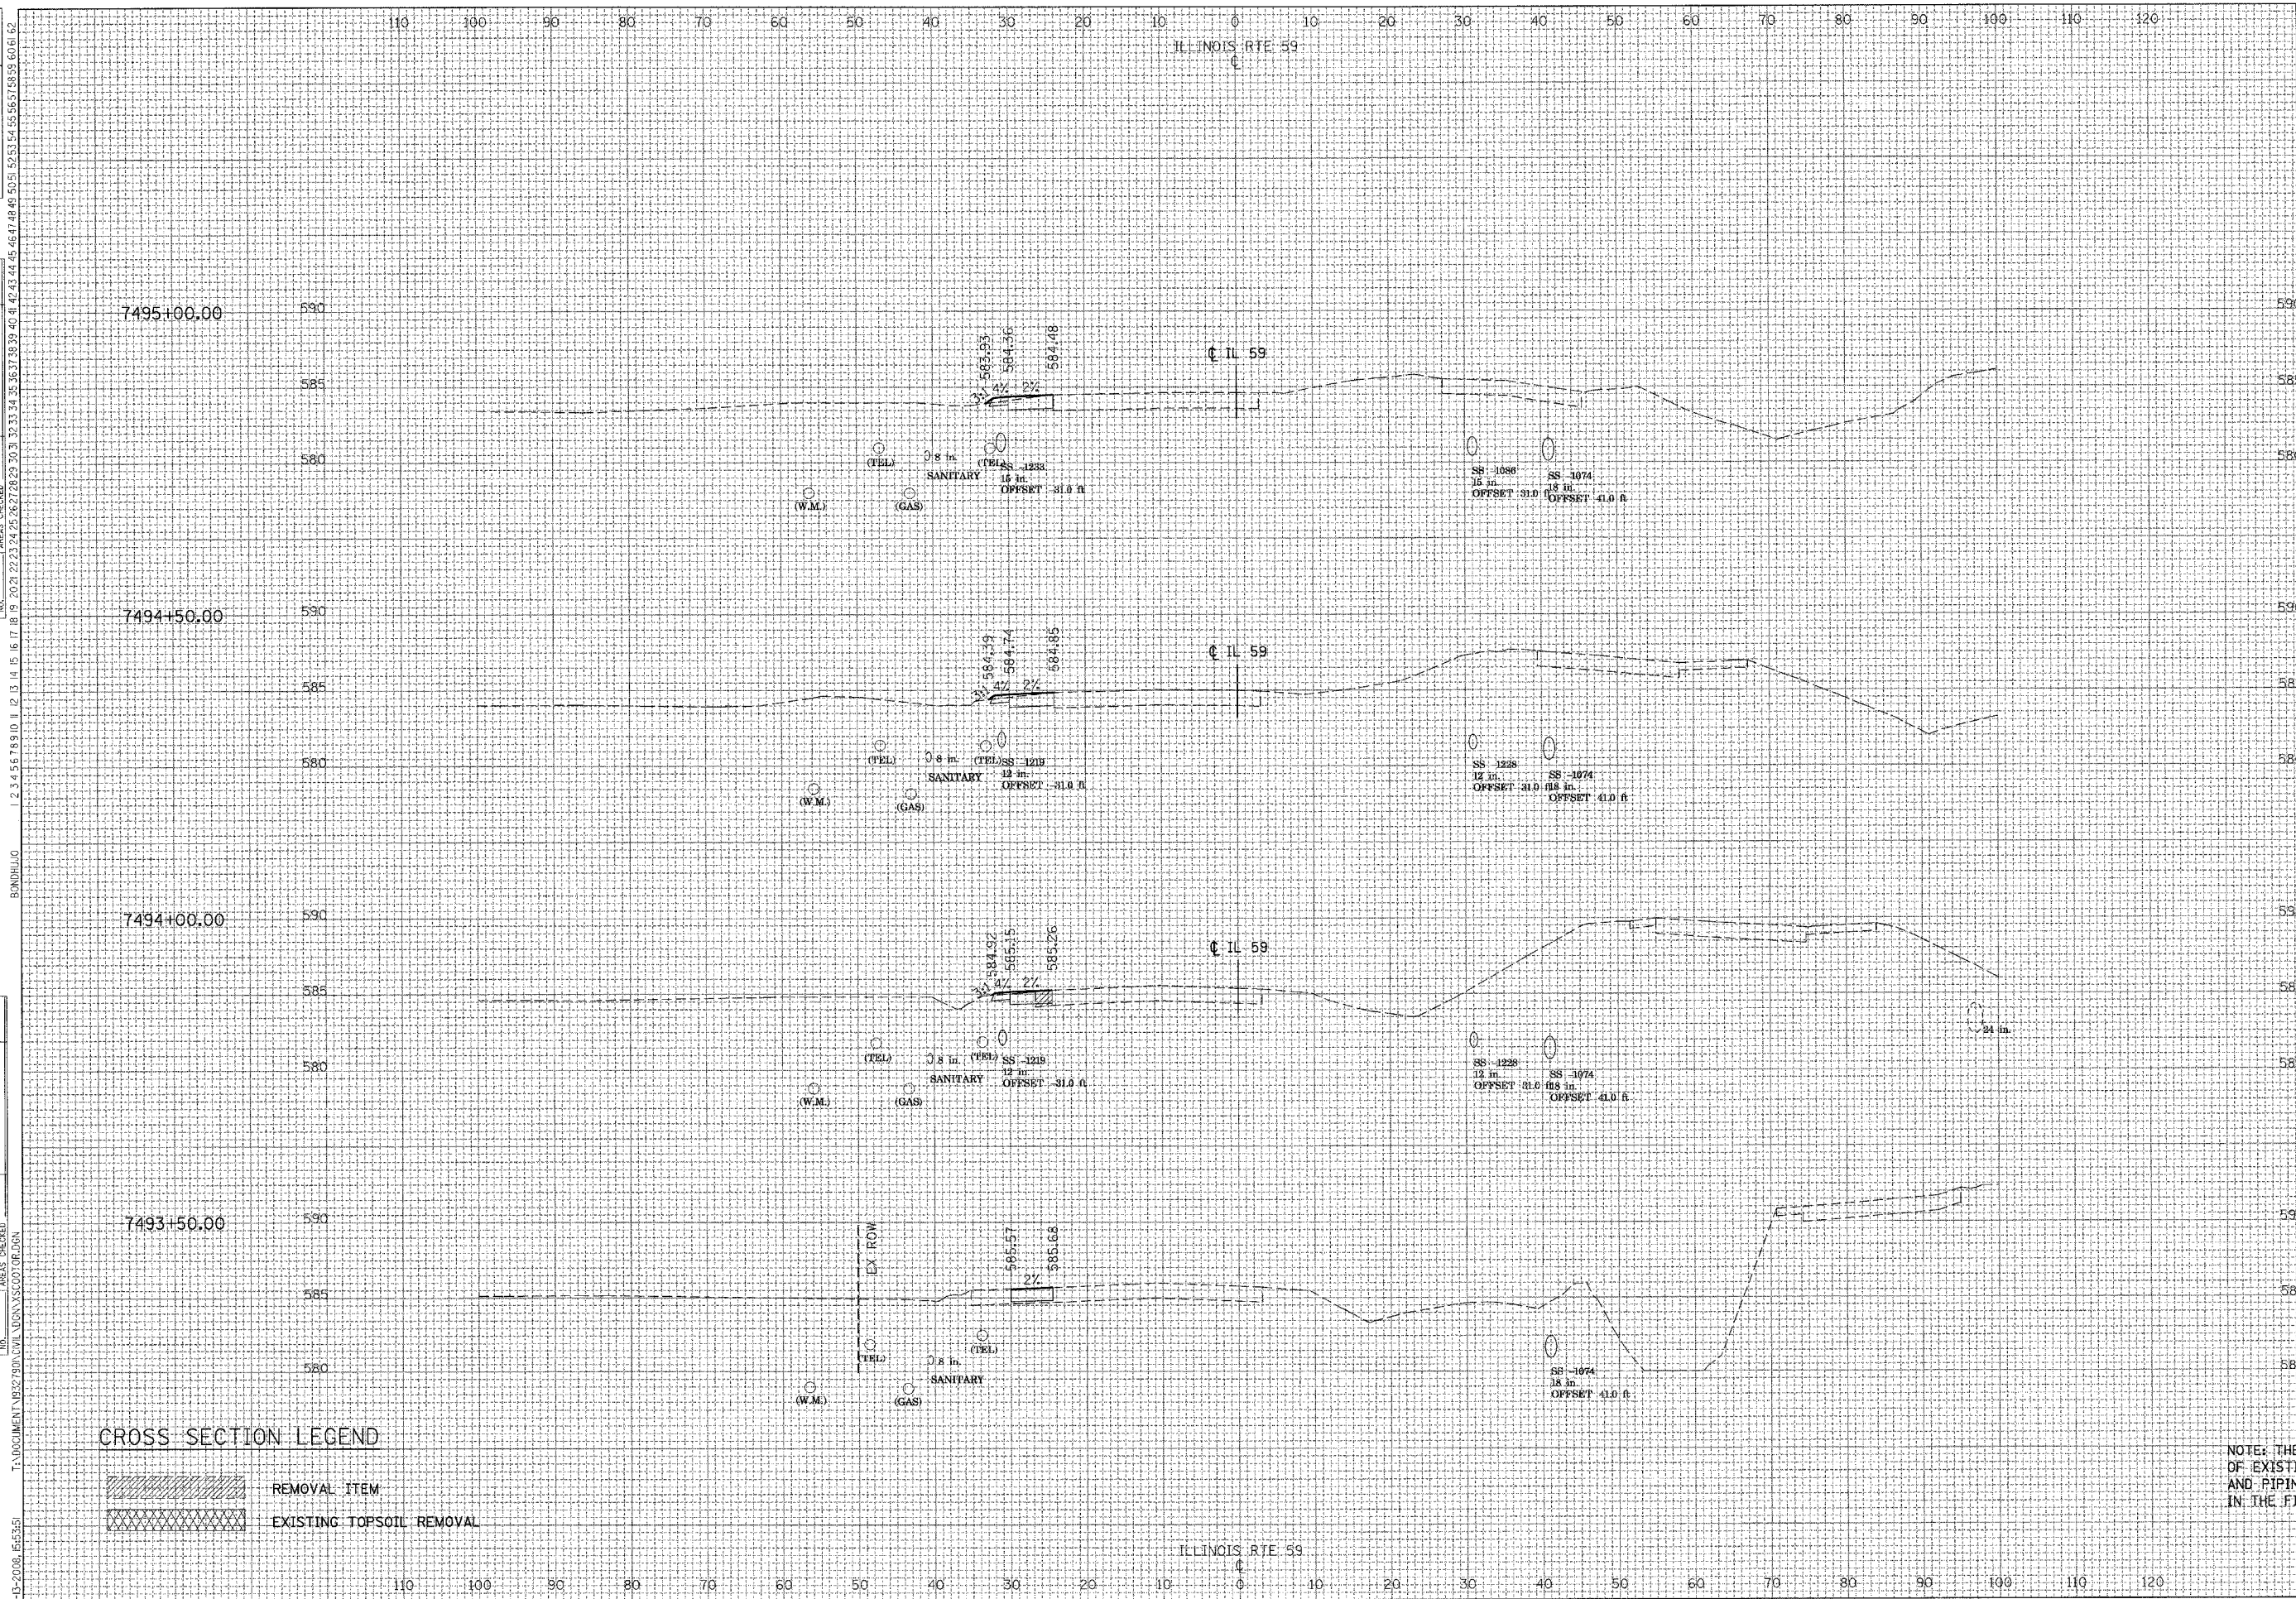

F.A.I. E.	SECTION	COUNTY	TOTAL SHEETS	SHEET NO.
55	*	WILL	608	487
STA.	TO STA.			
FED. ROAD DIST. NO. 1		ILLINOIS	FED. AID PROJECT	
* (26HB-18.114) R-2				

7495+00.00	590	7495+00.00	590
585		585	
580		580	
ALL UNITS IN SQ FT		STAGE I	
EARTH EXCAVATION=		4.87	
EMBANKMENT=		0.11	
TOPSOIL PLACEMENT=		0.00	
TOPSOIL EXCAVATION=		0.00	

7494+50.00	590	7494+50.00	590
585		585	
580		580	
ALL UNITS IN SQ FT		STAGE I	
EARTH EXCAVATION=		5.06	
EMBANKMENT=		0.00	
TOPSOIL PLACEMENT=		0.00	
TOPSOIL EXCAVATION=		0.00	

7494+00.00	590	7494+00.00	590
585		585	
580		580	
ALL UNITS IN SQ FT		STAGE I	
EARTH EXCAVATION=		3.33	
EMBANKMENT=		0.38	
TOPSOIL PLACEMENT=		0.00	
TOPSOIL EXCAVATION=		0.00	

7493+50.00	590	7493+50.00	590
585		585	
580		580	
ALL UNITS IN SQ FT		STAGE I	
EARTH EXCAVATION=		3.33	
EMBANKMENT=		0.38	
TOPSOIL PLACEMENT=		0.00	
TOPSOIL EXCAVATION=		0.00	

CROSS SECTION LEGEND

	REMOVAL ITEM
	EXISTING TOPSOIL REMOVAL

NOTE: THE EXACT LOCATION AND ELEVATION OF EXISTING STRUCTURES, UTILITIES, AND PIPING SHALL BE VERIFIED IN THE FIELD BY THE CONTRACTOR.