

REVISIONS	DATE


BY	DATE

FINISHED SURVEY	DATE

ORIGINAL SURVEY	DATE

NO.	DATE	BY	REVISIONS

F.A.I. RTE.	SECTION	COUNTY	TOTAL SHEETS	SHEET NO.
55	•	WILL	608	488
STA.		TO STA.		
FED. ROAD DIST. NO. 1 ILLINOIS FED. AID PROJECT				
• (26HB-1&114) R-2				

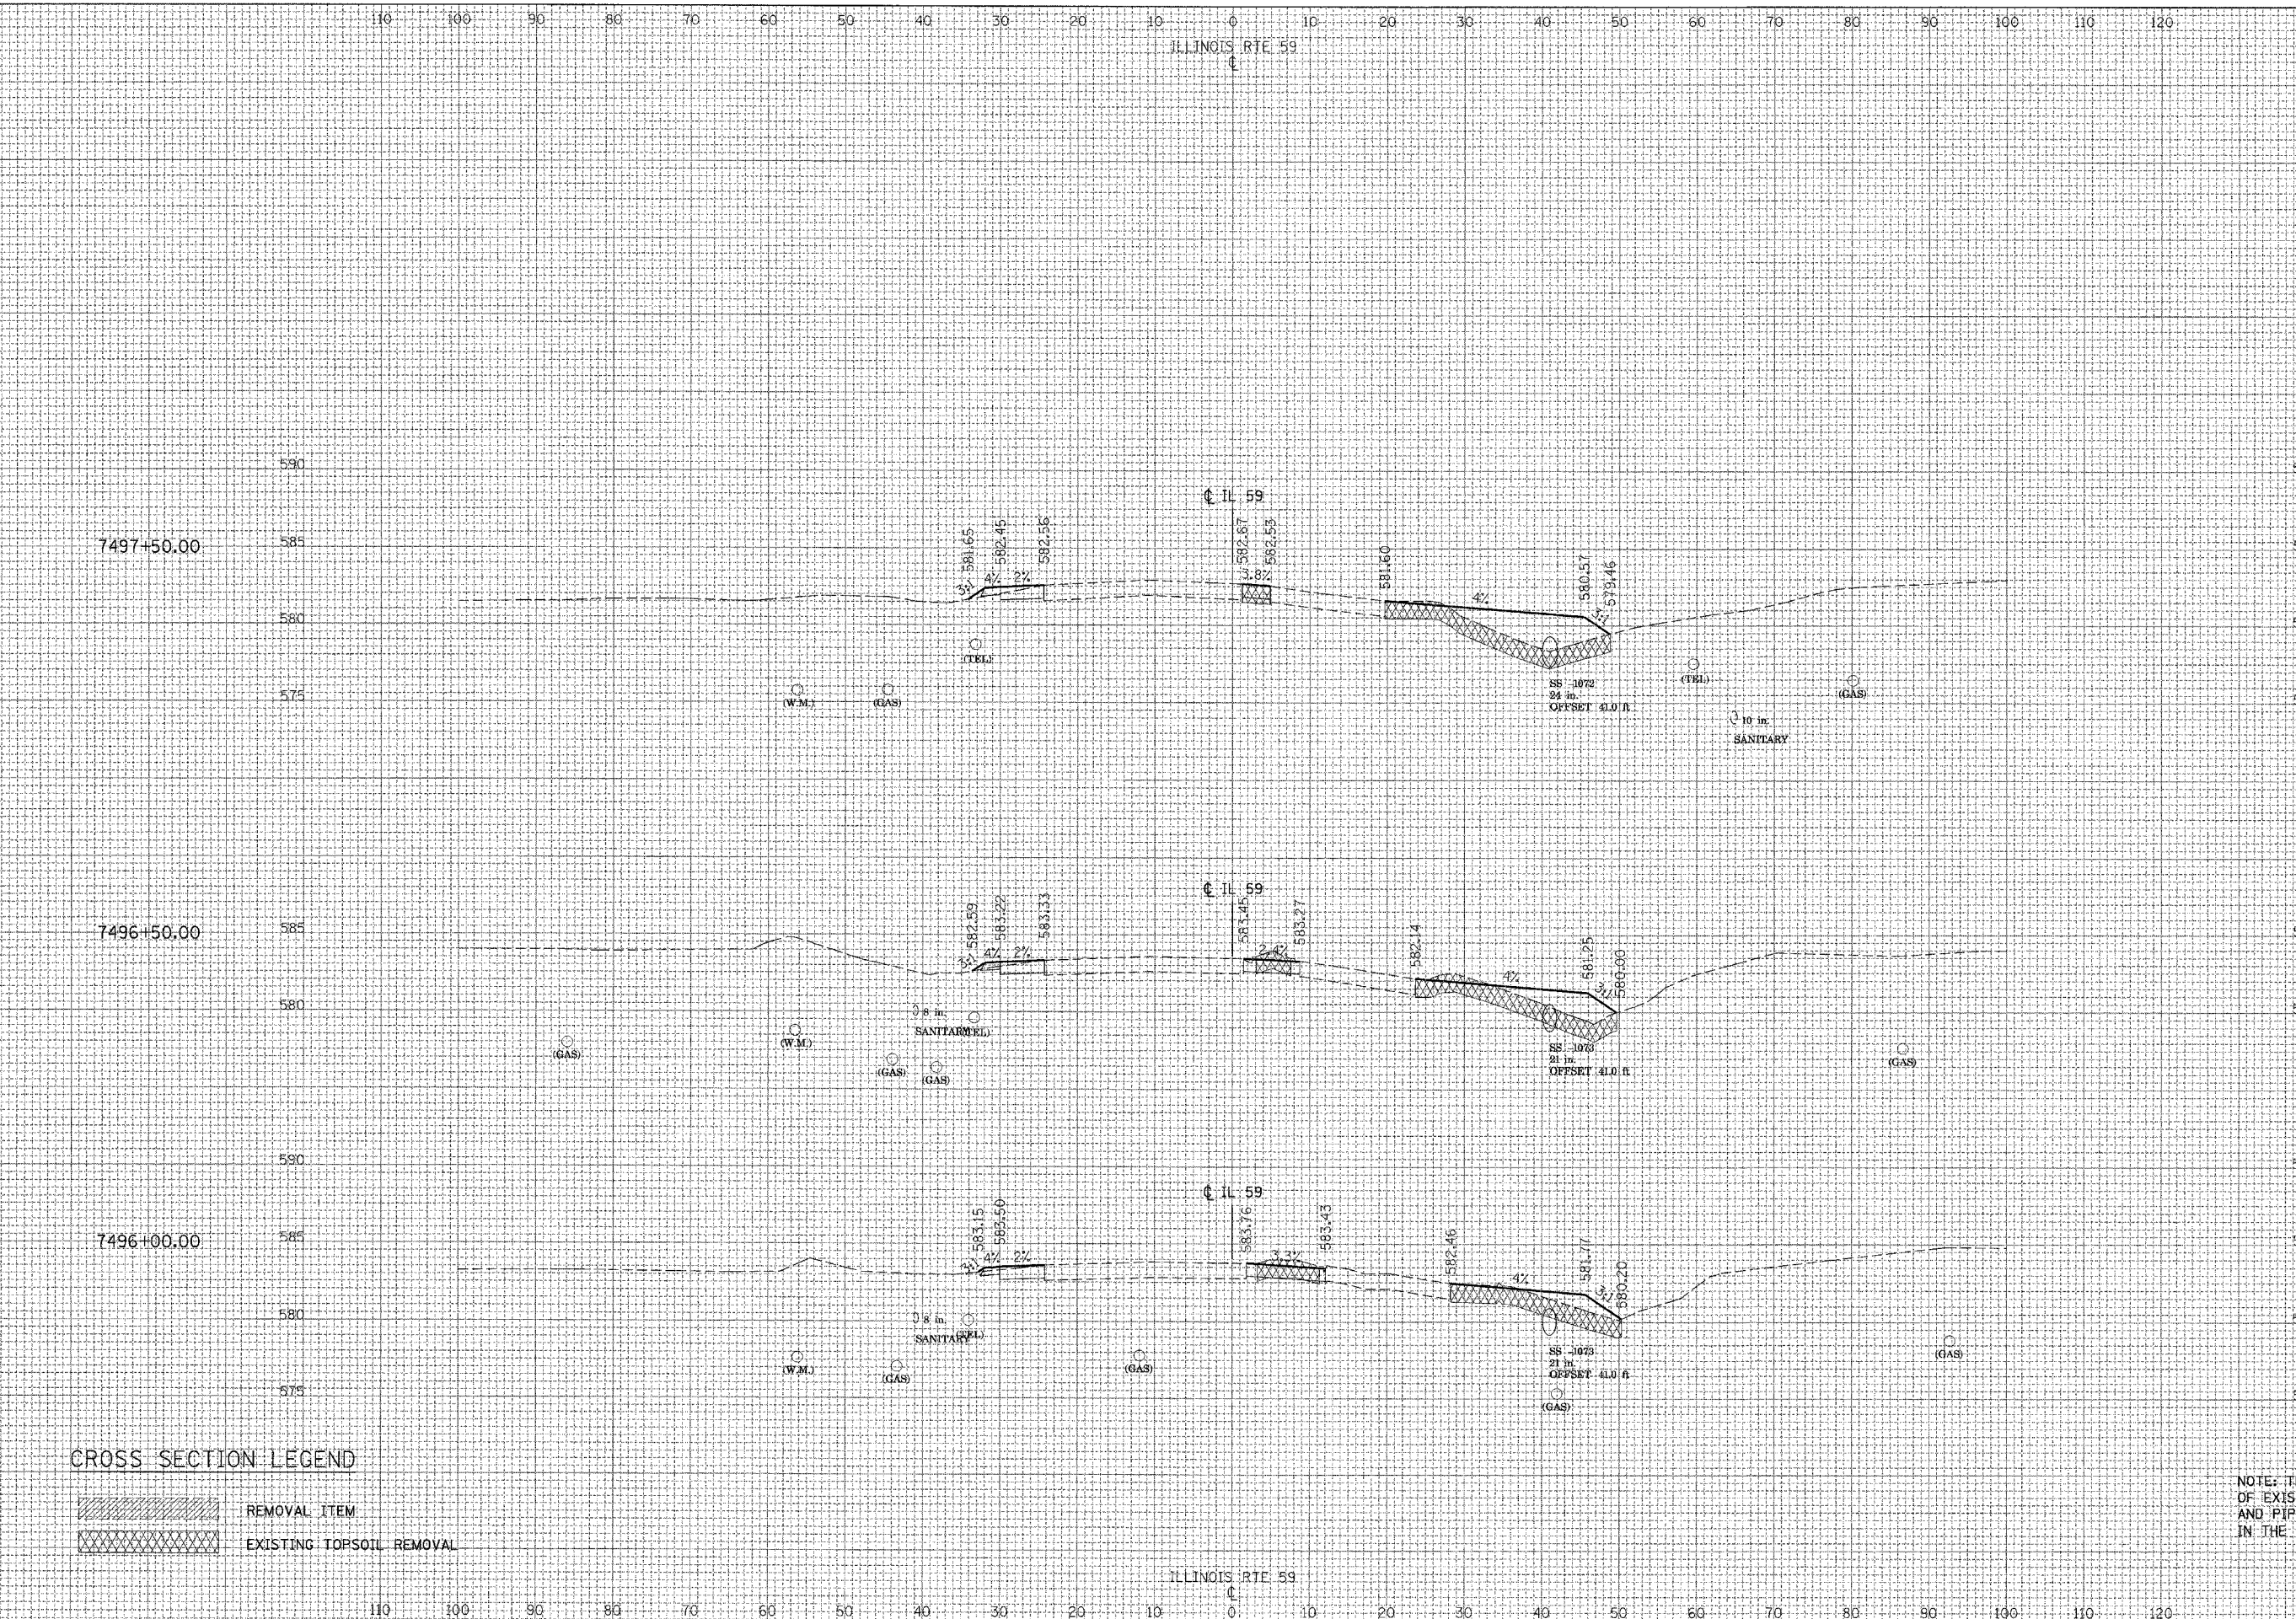

ALL UNITS IN SQ FT	STAGE 1
EARTH EXCAVATION=	3.56
EMBANKMENT=	64.13
TOPSOIL PLACEMENT=	0.00
TOPSOIL EXCAVATION=	37.62

ALL UNITS IN SQ FT	STAGE 1
EARTH EXCAVATION=	7.12
EMBANKMENT=	42.71
TOPSOIL PLACEMENT=	0.00
TOPSOIL EXCAVATION=	35.00

ALL UNITS IN SQ FT	STAGE 1
EARTH EXCAVATION=	7.09
EMBANKMENT=	31.92
TOPSOIL PLACEMENT=	0.00
TOPSOIL EXCAVATION=	34.60

CROSS SECTION LEGEND

	REMOVAL ITEM
	EXISTING TOPSOIL REMOVAL

NOTE: THE EXACT LOCATION AND ELEVATION OF EXISTING STRUCTURES, UTILITIES, AND PIPING SHALL BE VERIFIED IN THE FIELD BY THE CONTRACTOR.