


REVISIONS	DATE

BY	DATE

FINAL SURVEY	DATE

ORIGINAL SURVEY	DATE

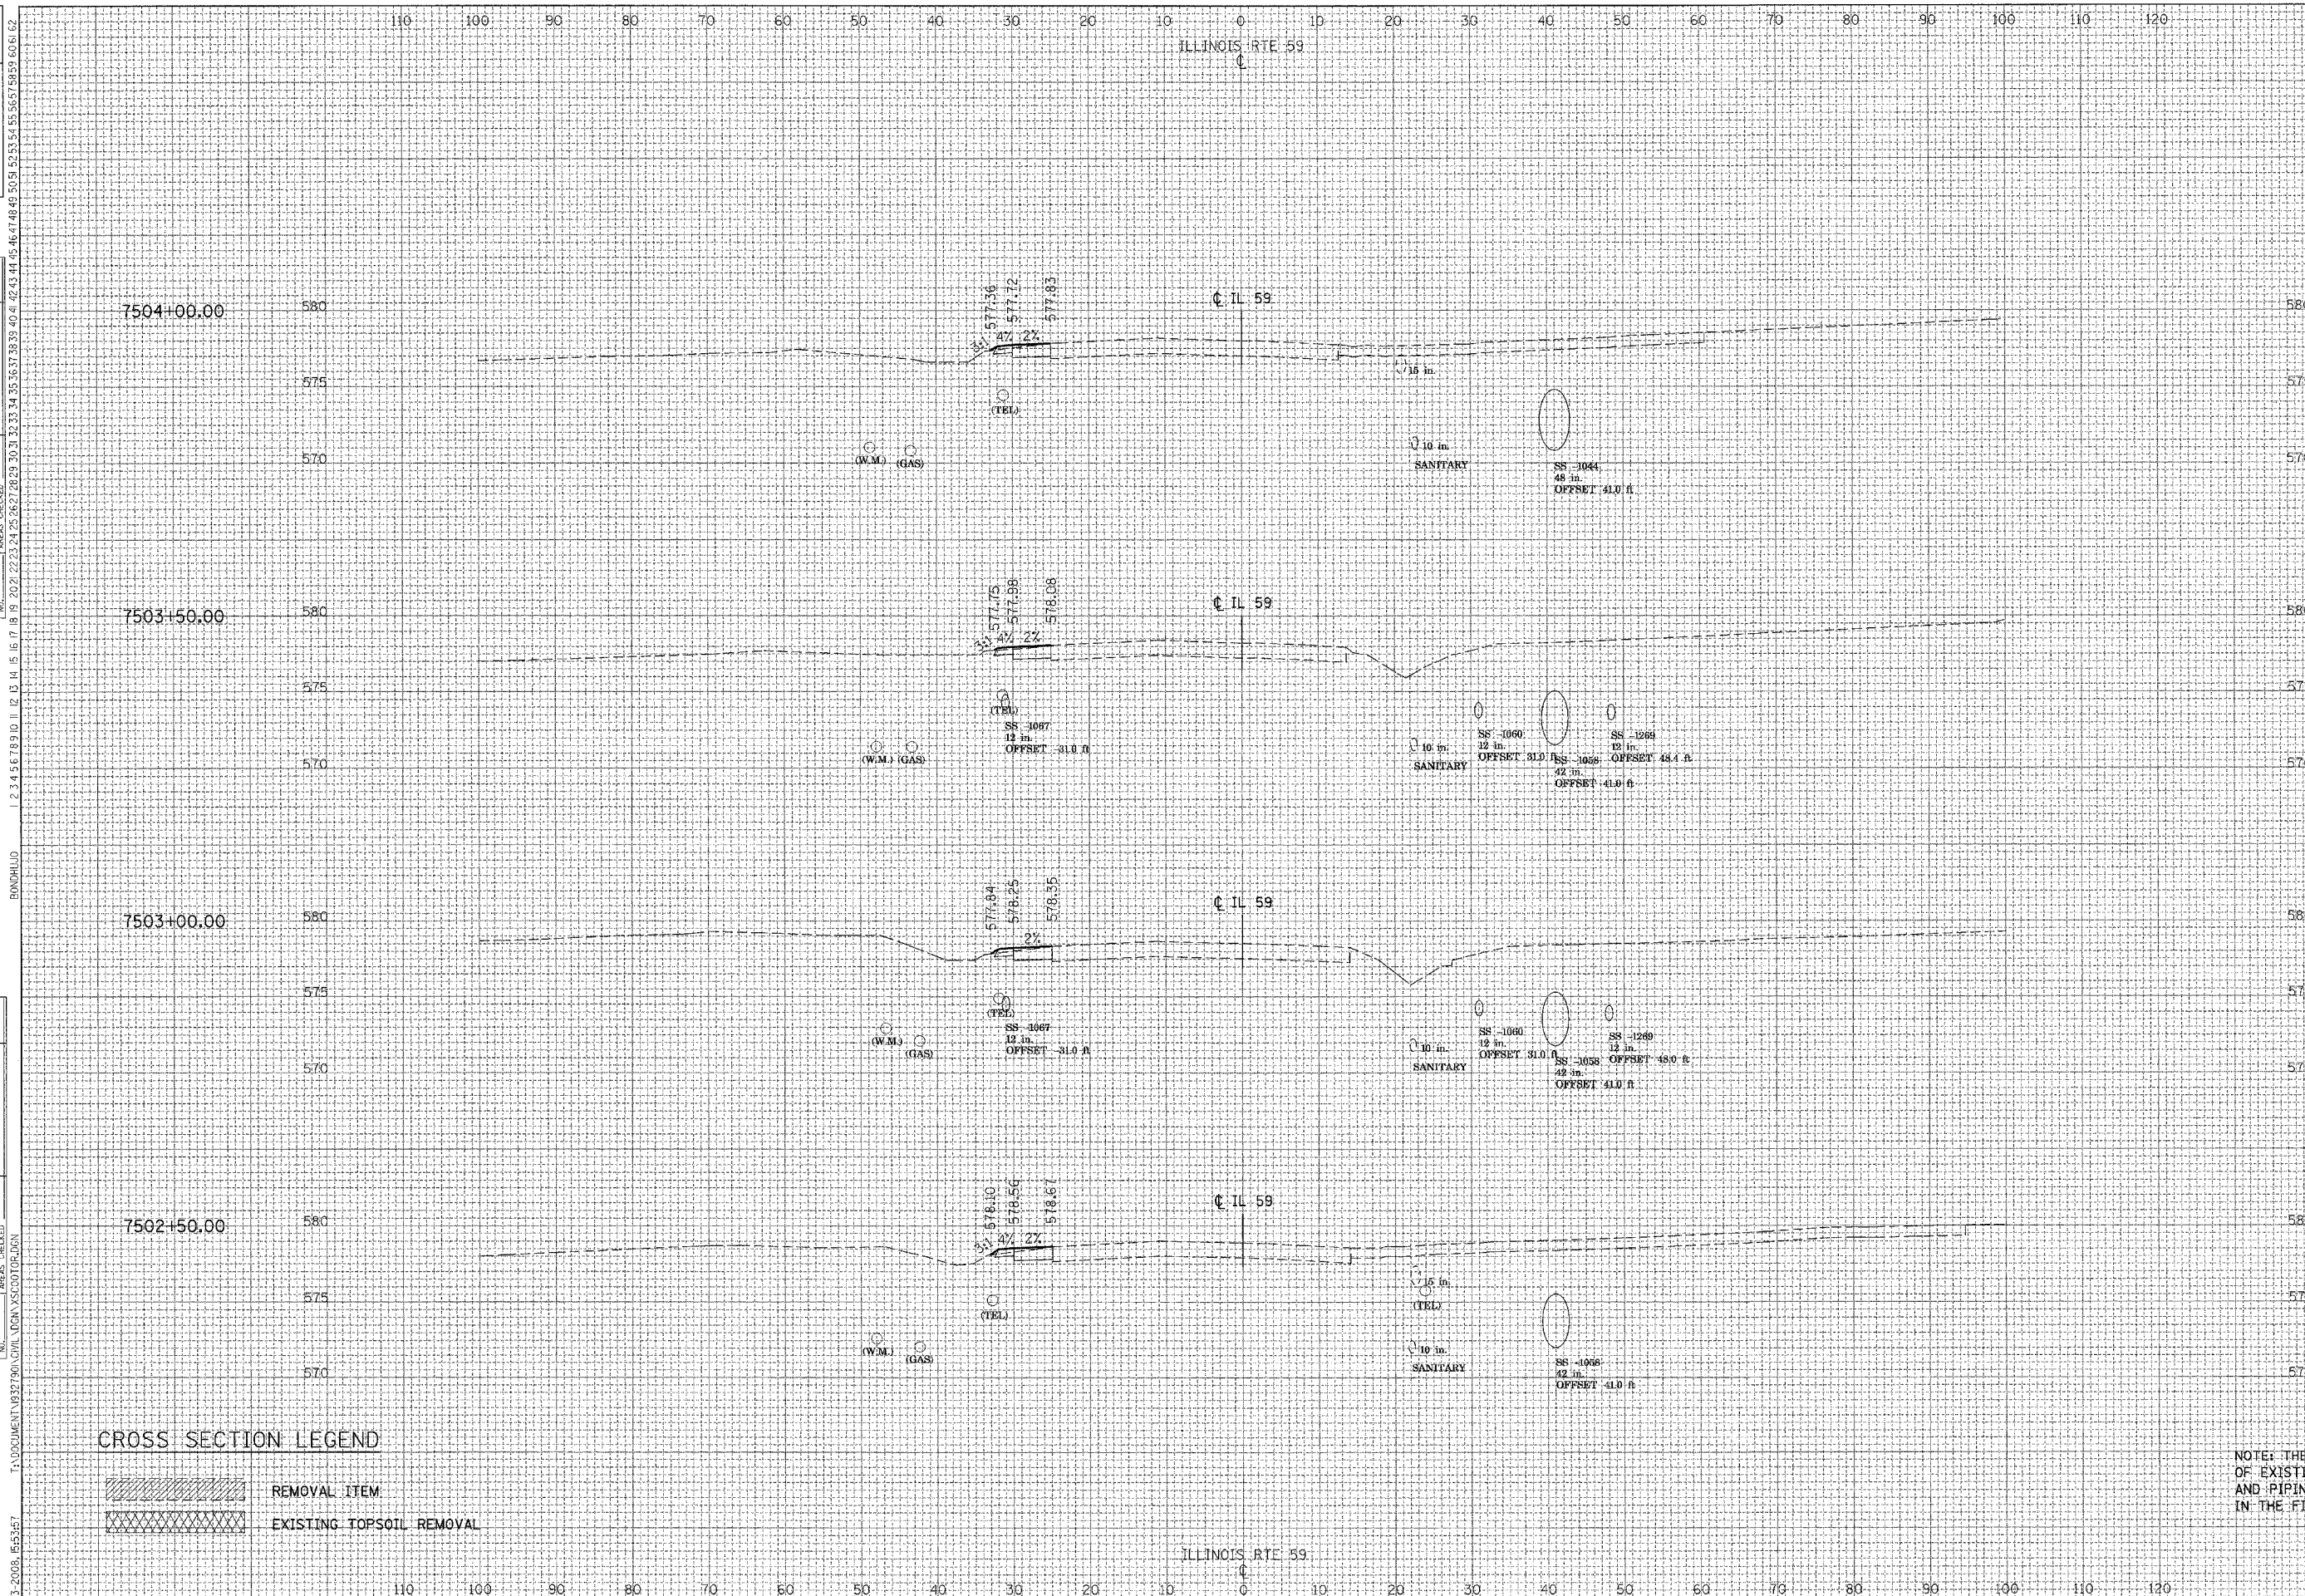

F.A. RTE.	SECTION	COUNTY	TOTAL SHEETS	SHEET NO.
55	*	WILL	608	493
STA.	TO STA.			
FED. ROAD DIST. NO. 1		ILLINOIS	FED. AID PROJECT	
• (26HB-1&114) R-2				

STATION	ELEVATION	ALL UNITS IN SQ FT	STAGE I
7504+00.00	580	EARTH EXCAVATION=	4.43
	575	EMBANKMENT=	0.00
	570	TOPSOIL PLACEMENT=	0.00
	570	TOPSOIL EXCAVATION=	0.00
7503+50.00	580	EARTH EXCAVATION=	4.57
	575	EMBANKMENT=	0.00
	570	TOPSOIL PLACEMENT=	0.00
	570	TOPSOIL EXCAVATION=	0.00
7503+00.00	580	EARTH EXCAVATION=	4.29
	575	EMBANKMENT=	0.00
	570	TOPSOIL PLACEMENT=	0.00
	570	TOPSOIL EXCAVATION=	0.00
7502+50.00	580	EARTH EXCAVATION=	4.11
	575	EMBANKMENT=	0.13
	570	TOPSOIL PLACEMENT=	0.00
	570	TOPSOIL EXCAVATION=	0.00

CROSS SECTION LEGEND

	REMOVAL ITEM
	EXISTING TOPSOIL REMOVAL

NOTE: THE EXACT LOCATION AND ELEVATION OF EXISTING STRUCTURES, UTILITIES, AND PIPING SHALL BE VERIFIED IN THE FIELD BY THE CONTRACTOR.