


REVISIONS	DATE

BY	DATE

NO.	DATE	BY	DESCRIPTION

NO.	DATE	BY	DESCRIPTION

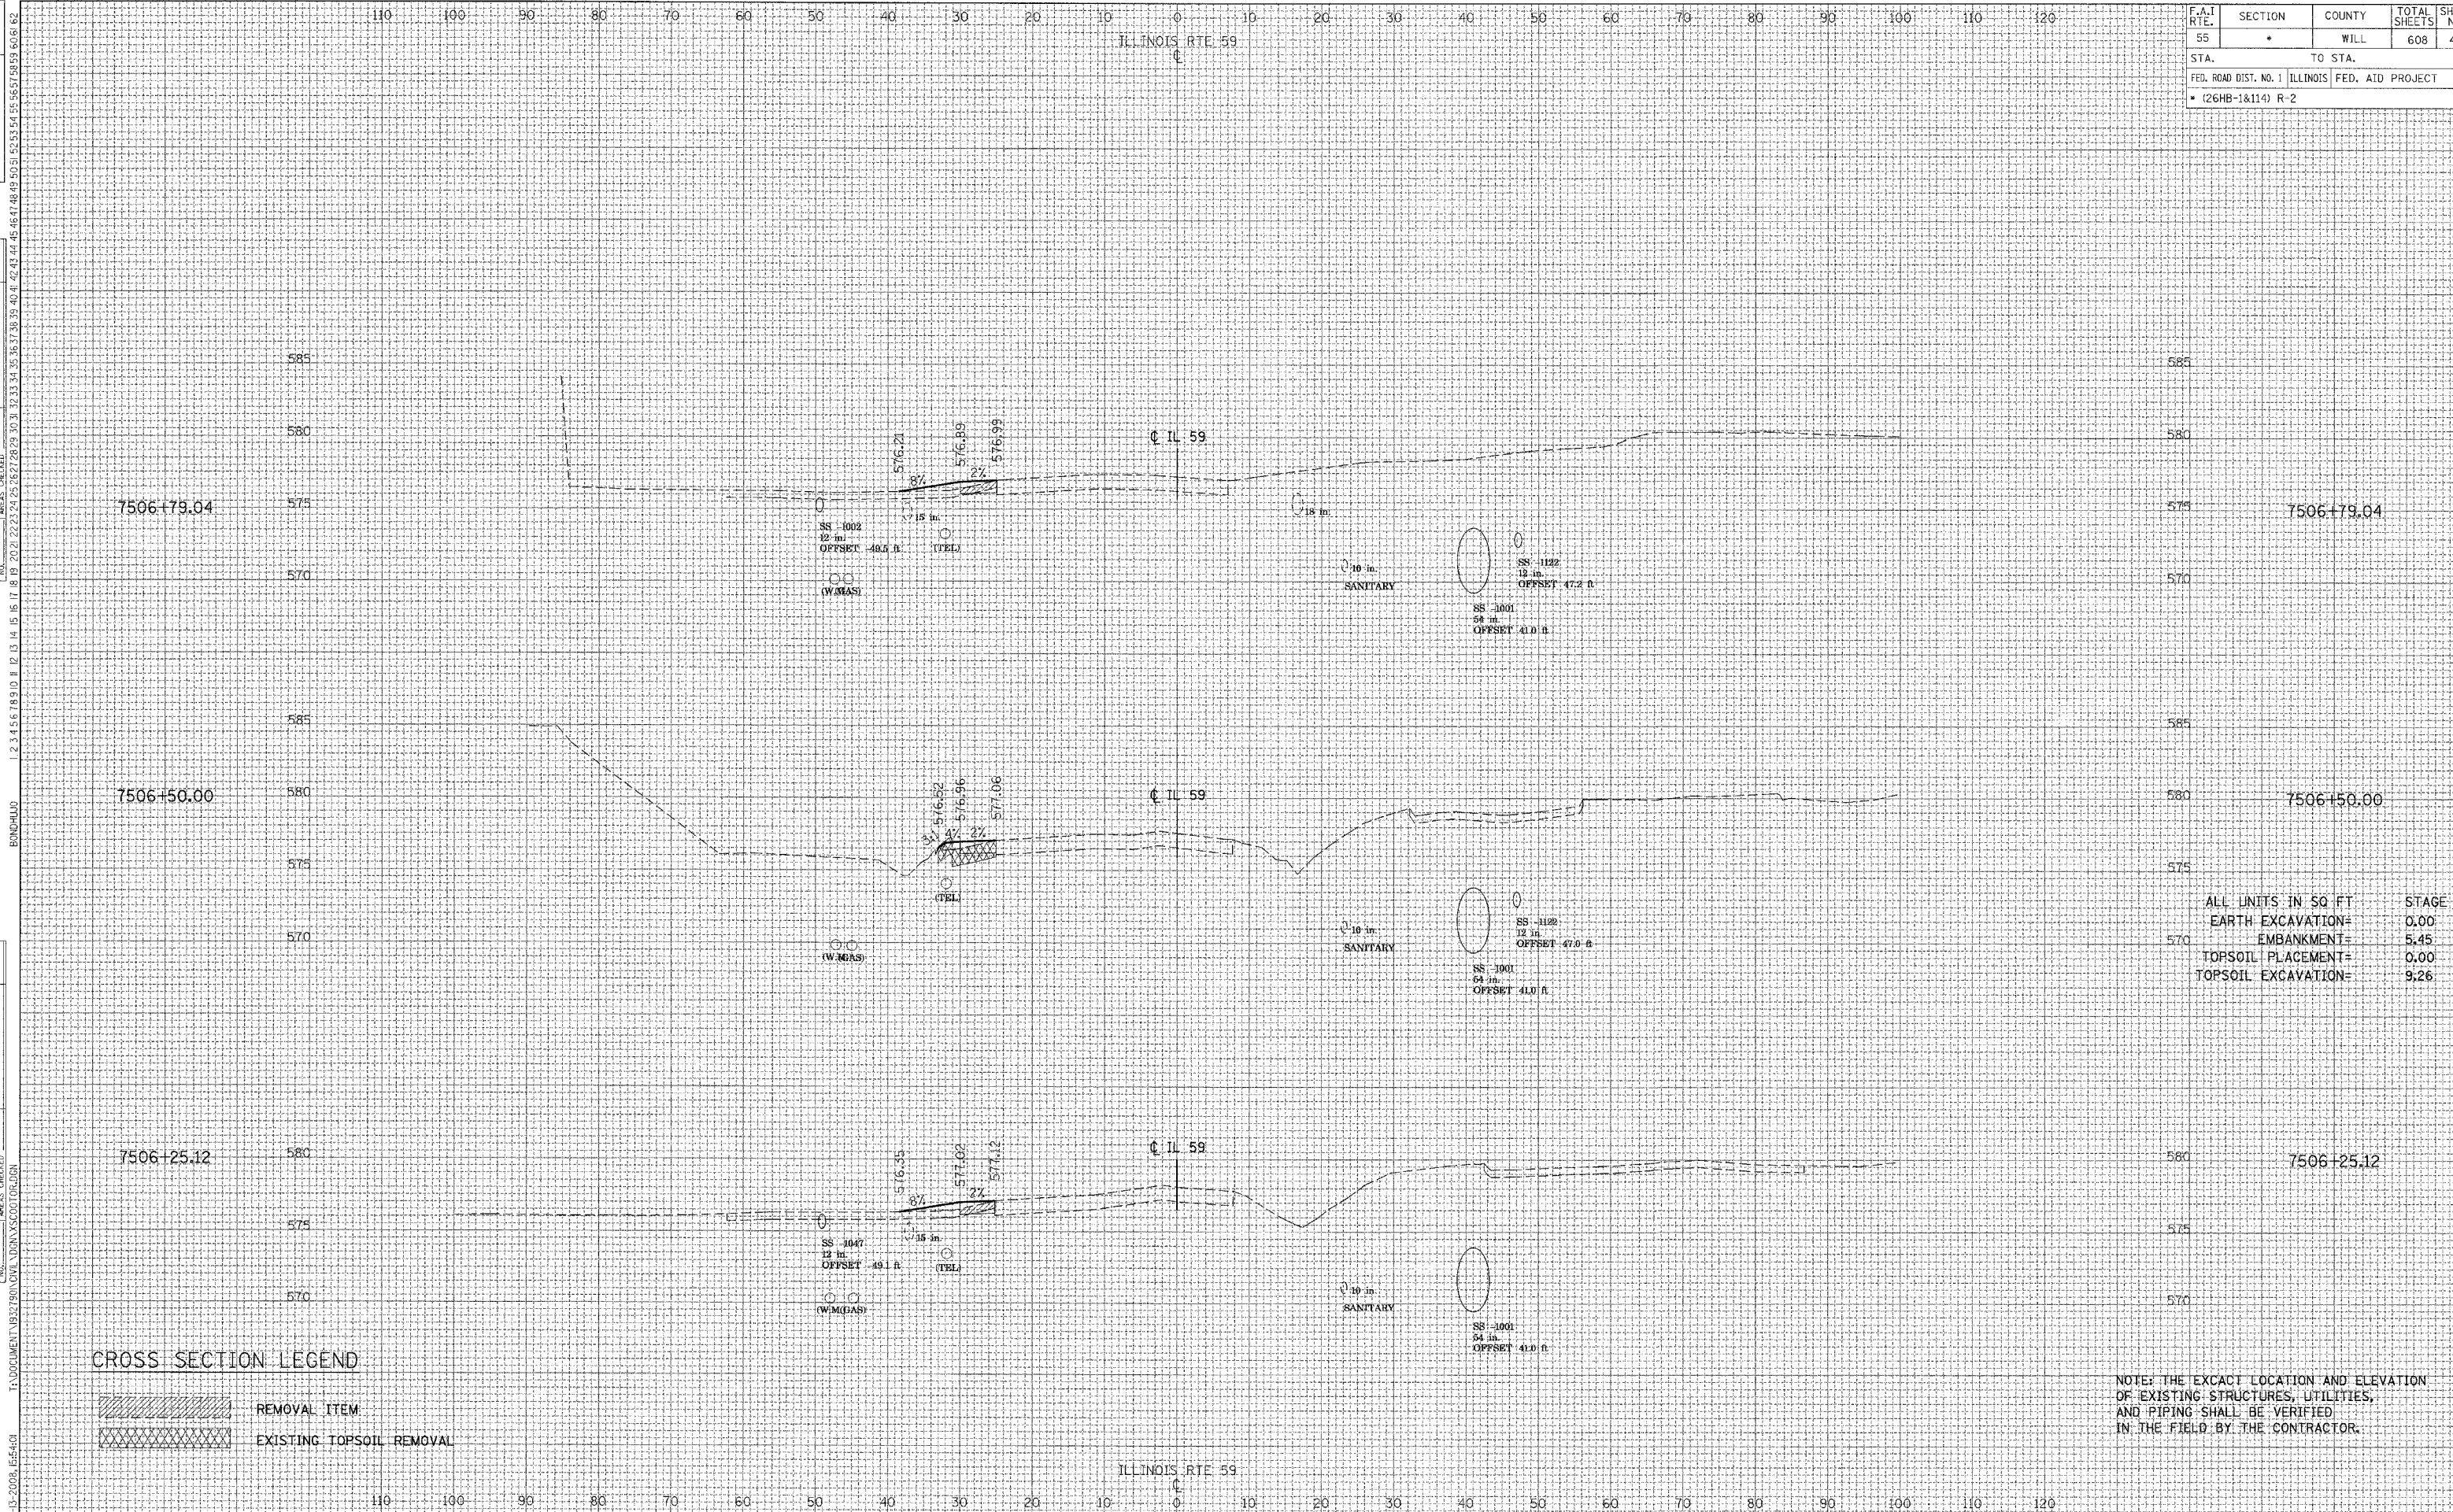

F.A.I. RTE.	SECTION	COUNTY	TOTAL SHEETS	SHEET NO.
55	*	WILL	608	496

STA. TO STA. TO STA.

FED. ROAD DIST. NO. 1 ILLINOIS FED. AID PROJECT

(26HB-1&114) R-2

**CROSS SECTION LEGEND**

- REMOVAL ITEM
- EXISTING TOPSOIL REMOVAL

NOTE: THE EXACT LOCATION AND ELEVATION OF EXISTING STRUCTURES, UTILITIES, AND PIPING SHALL BE VERIFIED IN THE FIELD BY THE CONTRACTOR.

ALL UNITS IN SQ FT	STAGE I
EARTH EXCAVATION=	0.00
EMBANKMENT=	5.45
TOPSOIL PLACEMENT=	0.00
TOPSOIL EXCAVATION=	9.26