


REVISIONS	DATE
NAME	

BY	DATE
SURVEYED	
PLOTTED	
TEMAPIE	
AREAS CHECKED	

BY	DATE
ORIGINAL SURVEY	
NOTE BOOK	
TEMAPIE	
AREAS CHECKED	

1 2 

F.A.I. RTE.	SECTION	COUNTY	TOTAL SHEETS	SHEET NO.
55	*	WILL	608	507
STA.	TO STA.			
FED. ROAD DIST. NO. 1 ILLINOIS FED. AID PROJECT				
* (26HB-18.114) R-2				

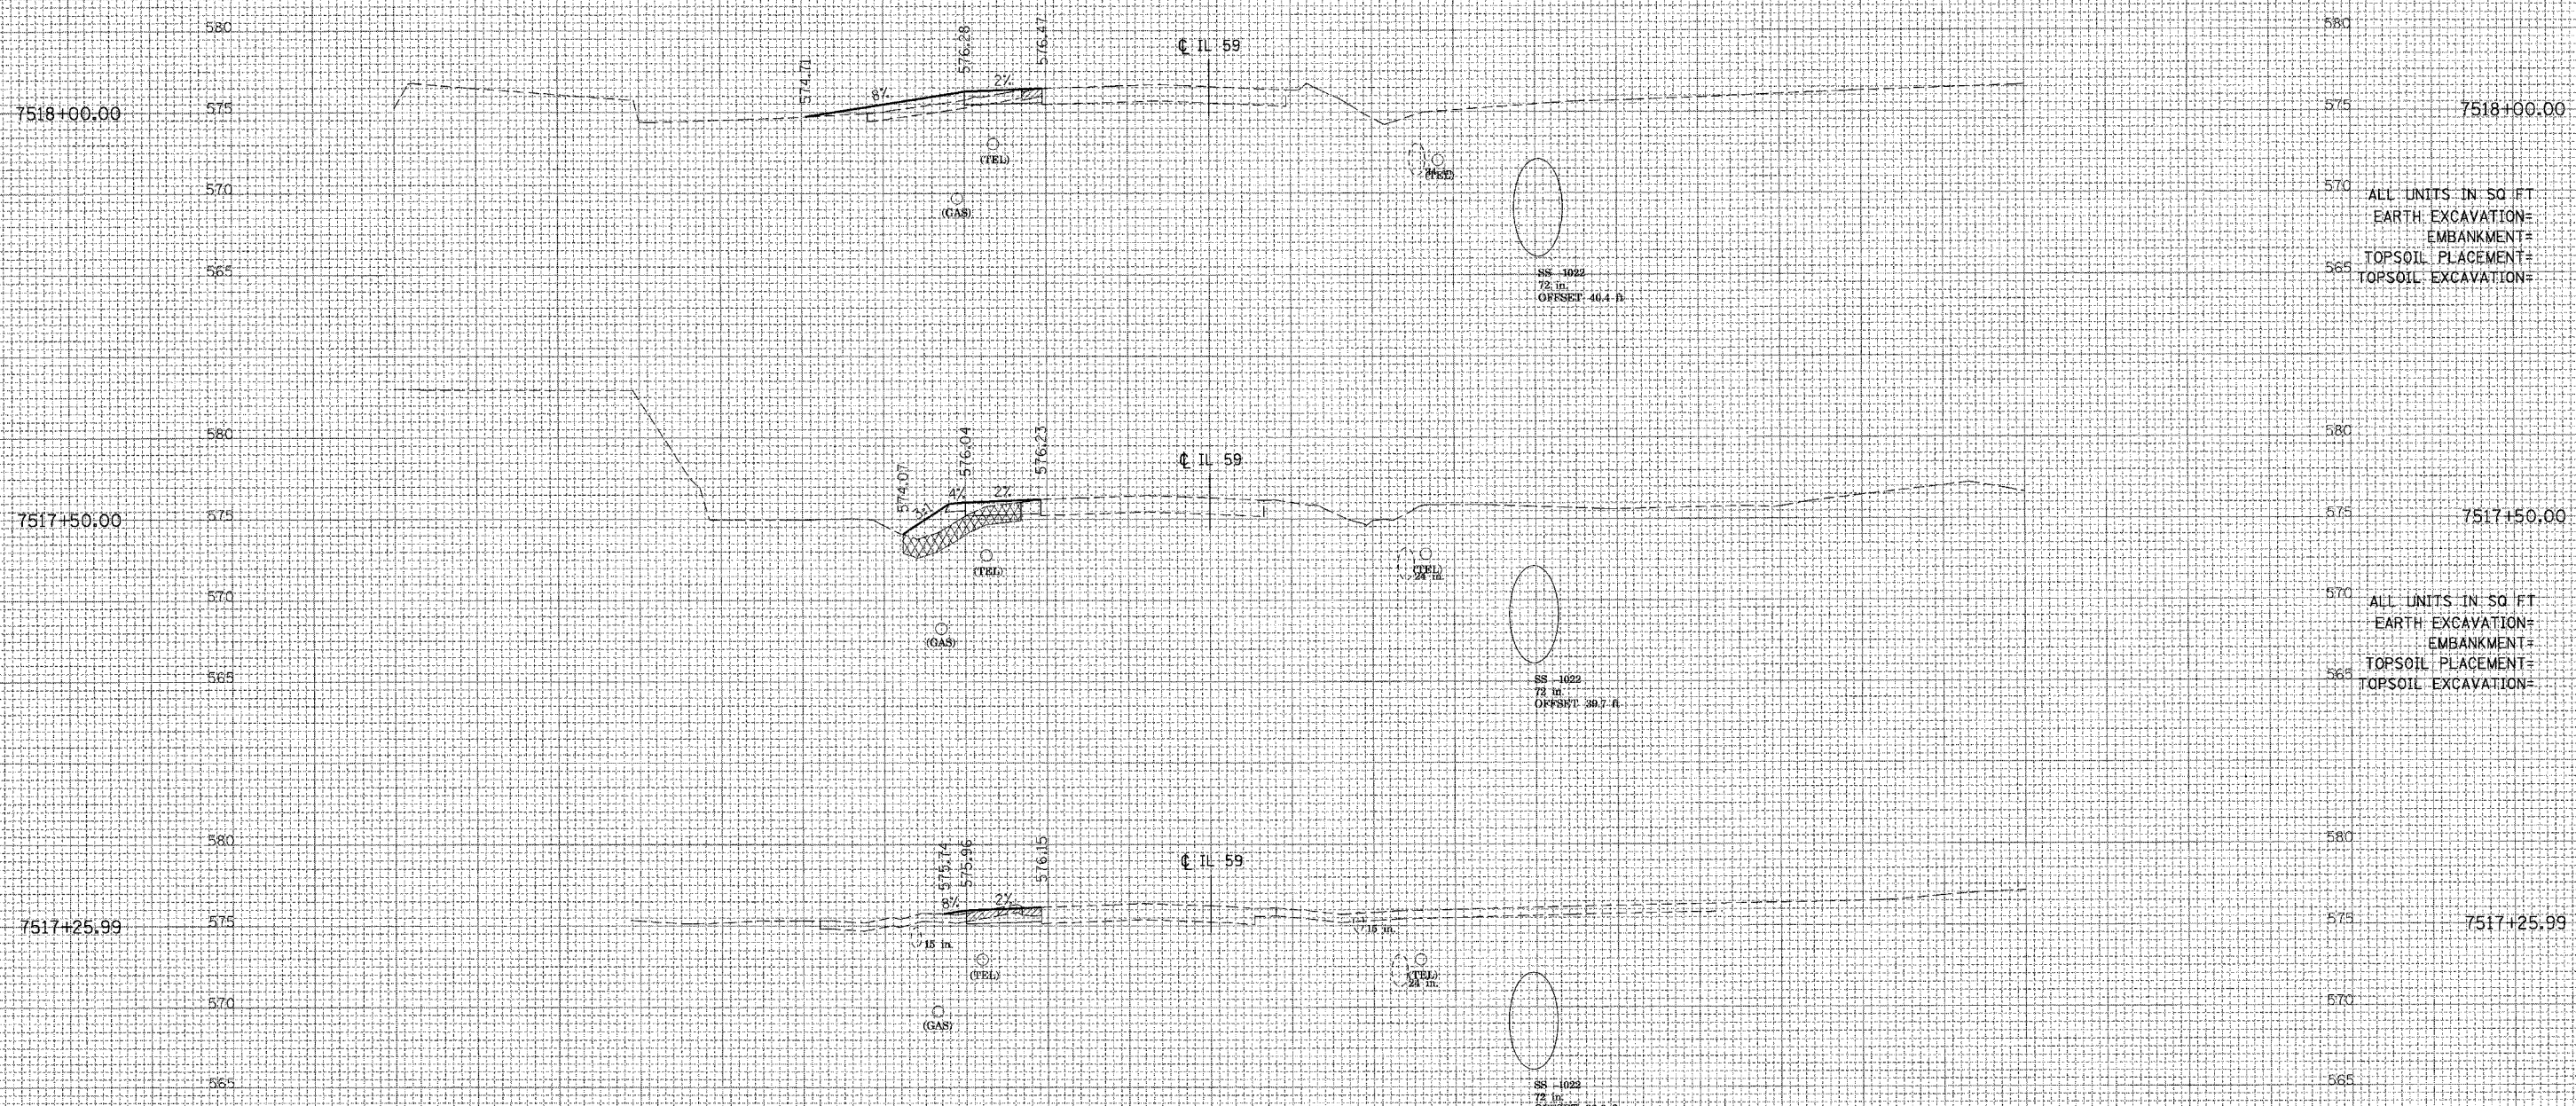

STAGE I	
ALL UNITS IN SQ FT	
EARTH EXCAVATION=	1.43
EMBANKMENT=	12.46
TOPSOIL PLACEMENT=	0.00
TOPSOIL EXCAVATION=	0.00

STAGE I	
ALL UNITS IN SQ FT	
EARTH EXCAVATION=	1.95
EMBANKMENT=	19.76
TOPSOIL PLACEMENT=	0.00
TOPSOIL EXCAVATION=	16.67

CROSS SECTION LEGEND

	REMOVAL ITEM
	EXISTING TOPSOIL REMOVAL

NOTE: THE EXACT LOCATION AND ELEVATION OF EXISTING STRUCTURES, UTILITIES, AND PIPING SHALL BE VERIFIED IN THE FIELD BY THE CONTRACTOR.