


REVISIONS	DATE

BY	DATE

DATE	BY

5-14-2008 10:01:17
 T:\DOC\MENT\932790\CIV\DRAW\SCOR-M.DGN

F.A.I. RTE.	SECTION	COUNTY	TOTAL SHEETS	SHEET NO.
55	•	WILL	608	517
STA.	TO STA.			
FED. ROAD DIST. NO. 1 ILLINOIS FED. AID PROJECT				
• (26HB-1&114) R-2				

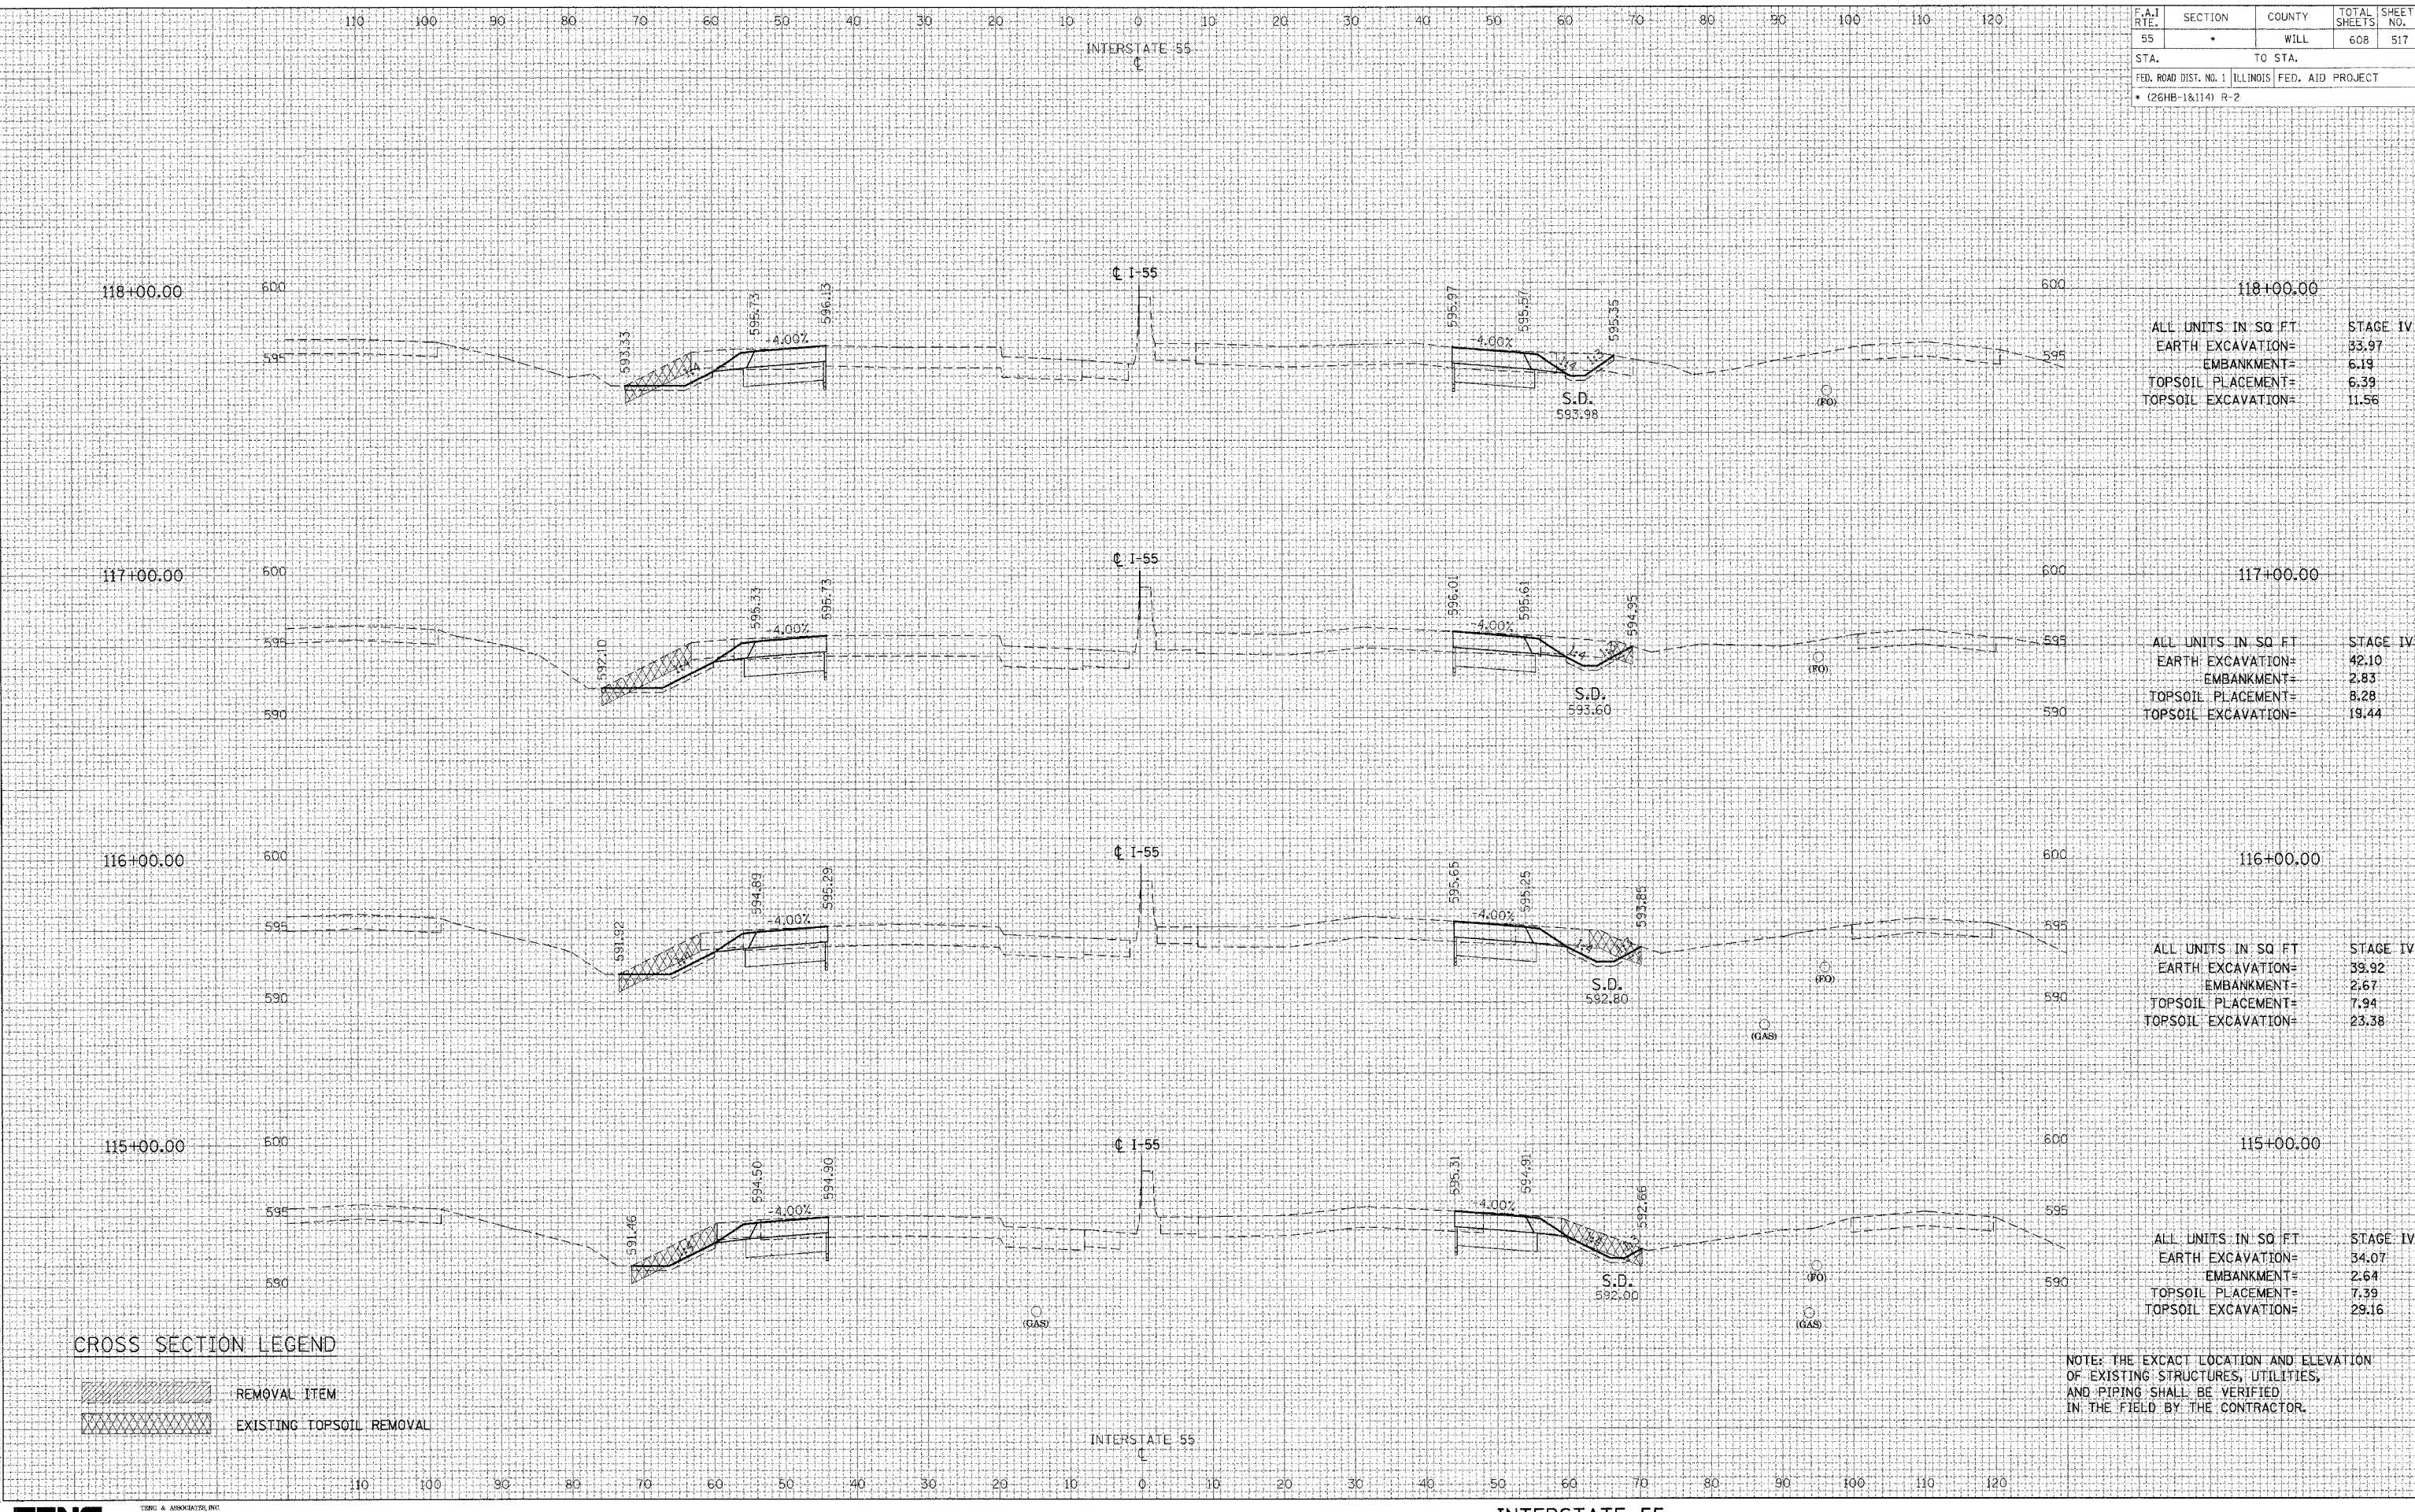

ALL UNITS IN SQ. FT.	STAGE IV
EARTH EXCAVATION=	33.97
EMBANKMENT=	6.19
TOPSOIL PLACEMENT=	6.39
TOPSOIL EXCAVATION=	11.56

ALL UNITS IN SQ. FT.	STAGE IV
EARTH EXCAVATION=	42.10
EMBANKMENT=	2.83
TOPSOIL PLACEMENT=	8.28
TOPSOIL EXCAVATION=	19.44

ALL UNITS IN SQ. FT.	STAGE IV
EARTH EXCAVATION=	39.92
EMBANKMENT=	2.67
TOPSOIL PLACEMENT=	7.94
TOPSOIL EXCAVATION=	23.38

ALL UNITS IN SQ. FT.	STAGE IV
EARTH EXCAVATION=	34.07
EMBANKMENT=	2.64
TOPSOIL PLACEMENT=	7.39
TOPSOIL EXCAVATION=	29.16