


REVISIONS	DATE

BY	DATE

DATE	BY

DATE	BY

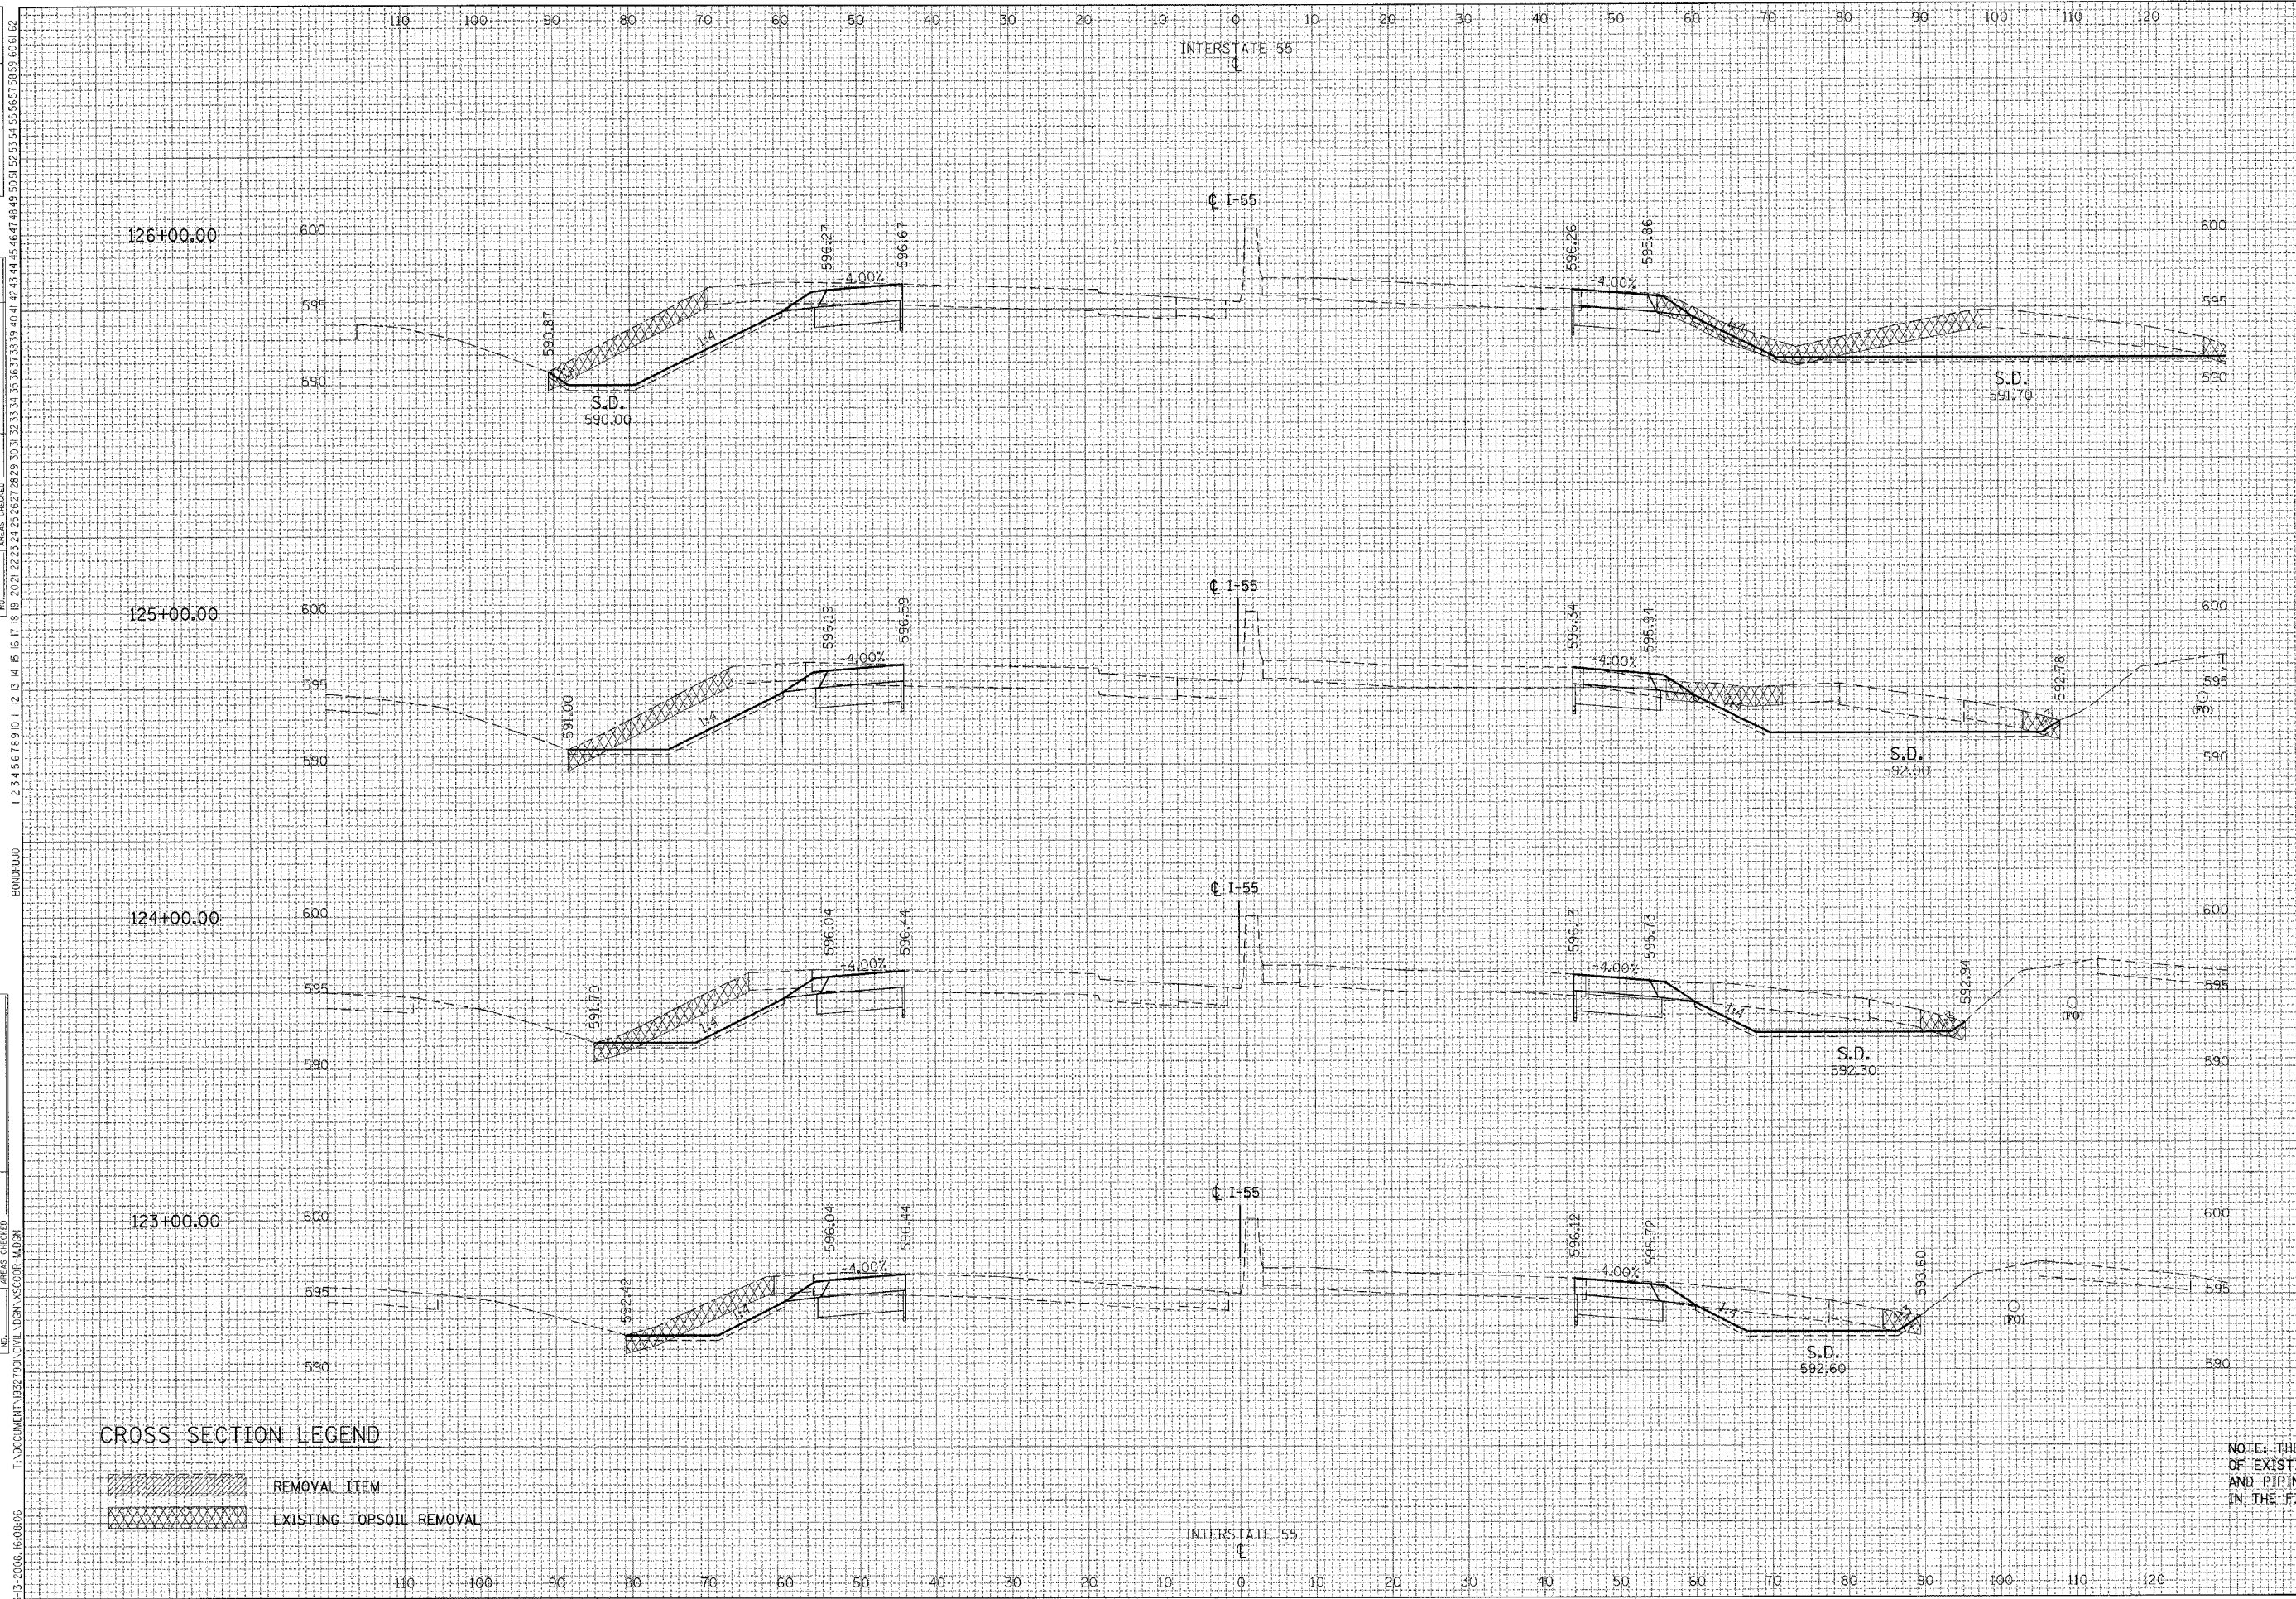

F.A.I. RTE.	SECTION	COUNTY	TOTAL SHEETS	SHEET NO.
55	*	WILL	608	519

STA.	TO STA.
FED. ROAD DIST. NO. 1 ILLINOIS	FED. AID PROJECT
• (26HB-18114) R-2	

ALL UNITS IN SQ. FT.	STAGE IV
EARTH EXCAVATION=	165.08
EMBANKMENT=	6.19
TOPSOIL PLACEMENT=	35.39
TOPSOIL EXCAVATION=	86.76

ALL UNITS IN SQ. FT.	STAGE IV
EARTH EXCAVATION=	136.62
EMBANKMENT=	5.39
TOPSOIL PLACEMENT=	25.47
TOPSOIL EXCAVATION=	52.66

ALL UNITS IN SQ. FT.	STAGE IV
EARTH EXCAVATION=	96.40
EMBANKMENT=	3.91
TOPSOIL PLACEMENT=	20.18
TOPSOIL EXCAVATION=	53.67

ALL UNITS IN SQ. FT.	STAGE IV
EARTH EXCAVATION=	88.26
EMBANKMENT=	4.00
TOPSOIL PLACEMENT=	16.85
TOPSOIL EXCAVATION=	30.62

CROSS SECTION LEGEND

- REMOVAL ITEM
- EXISTING TOPSOIL REMOVAL

NOTE: THE EXACT LOCATION AND ELEVATION OF EXISTING STRUCTURES, UTILITIES, AND PIPING SHALL BE VERIFIED IN THE FIELD BY THE CONTRACTOR.