


REVISIONS	DATE

BY	DATE

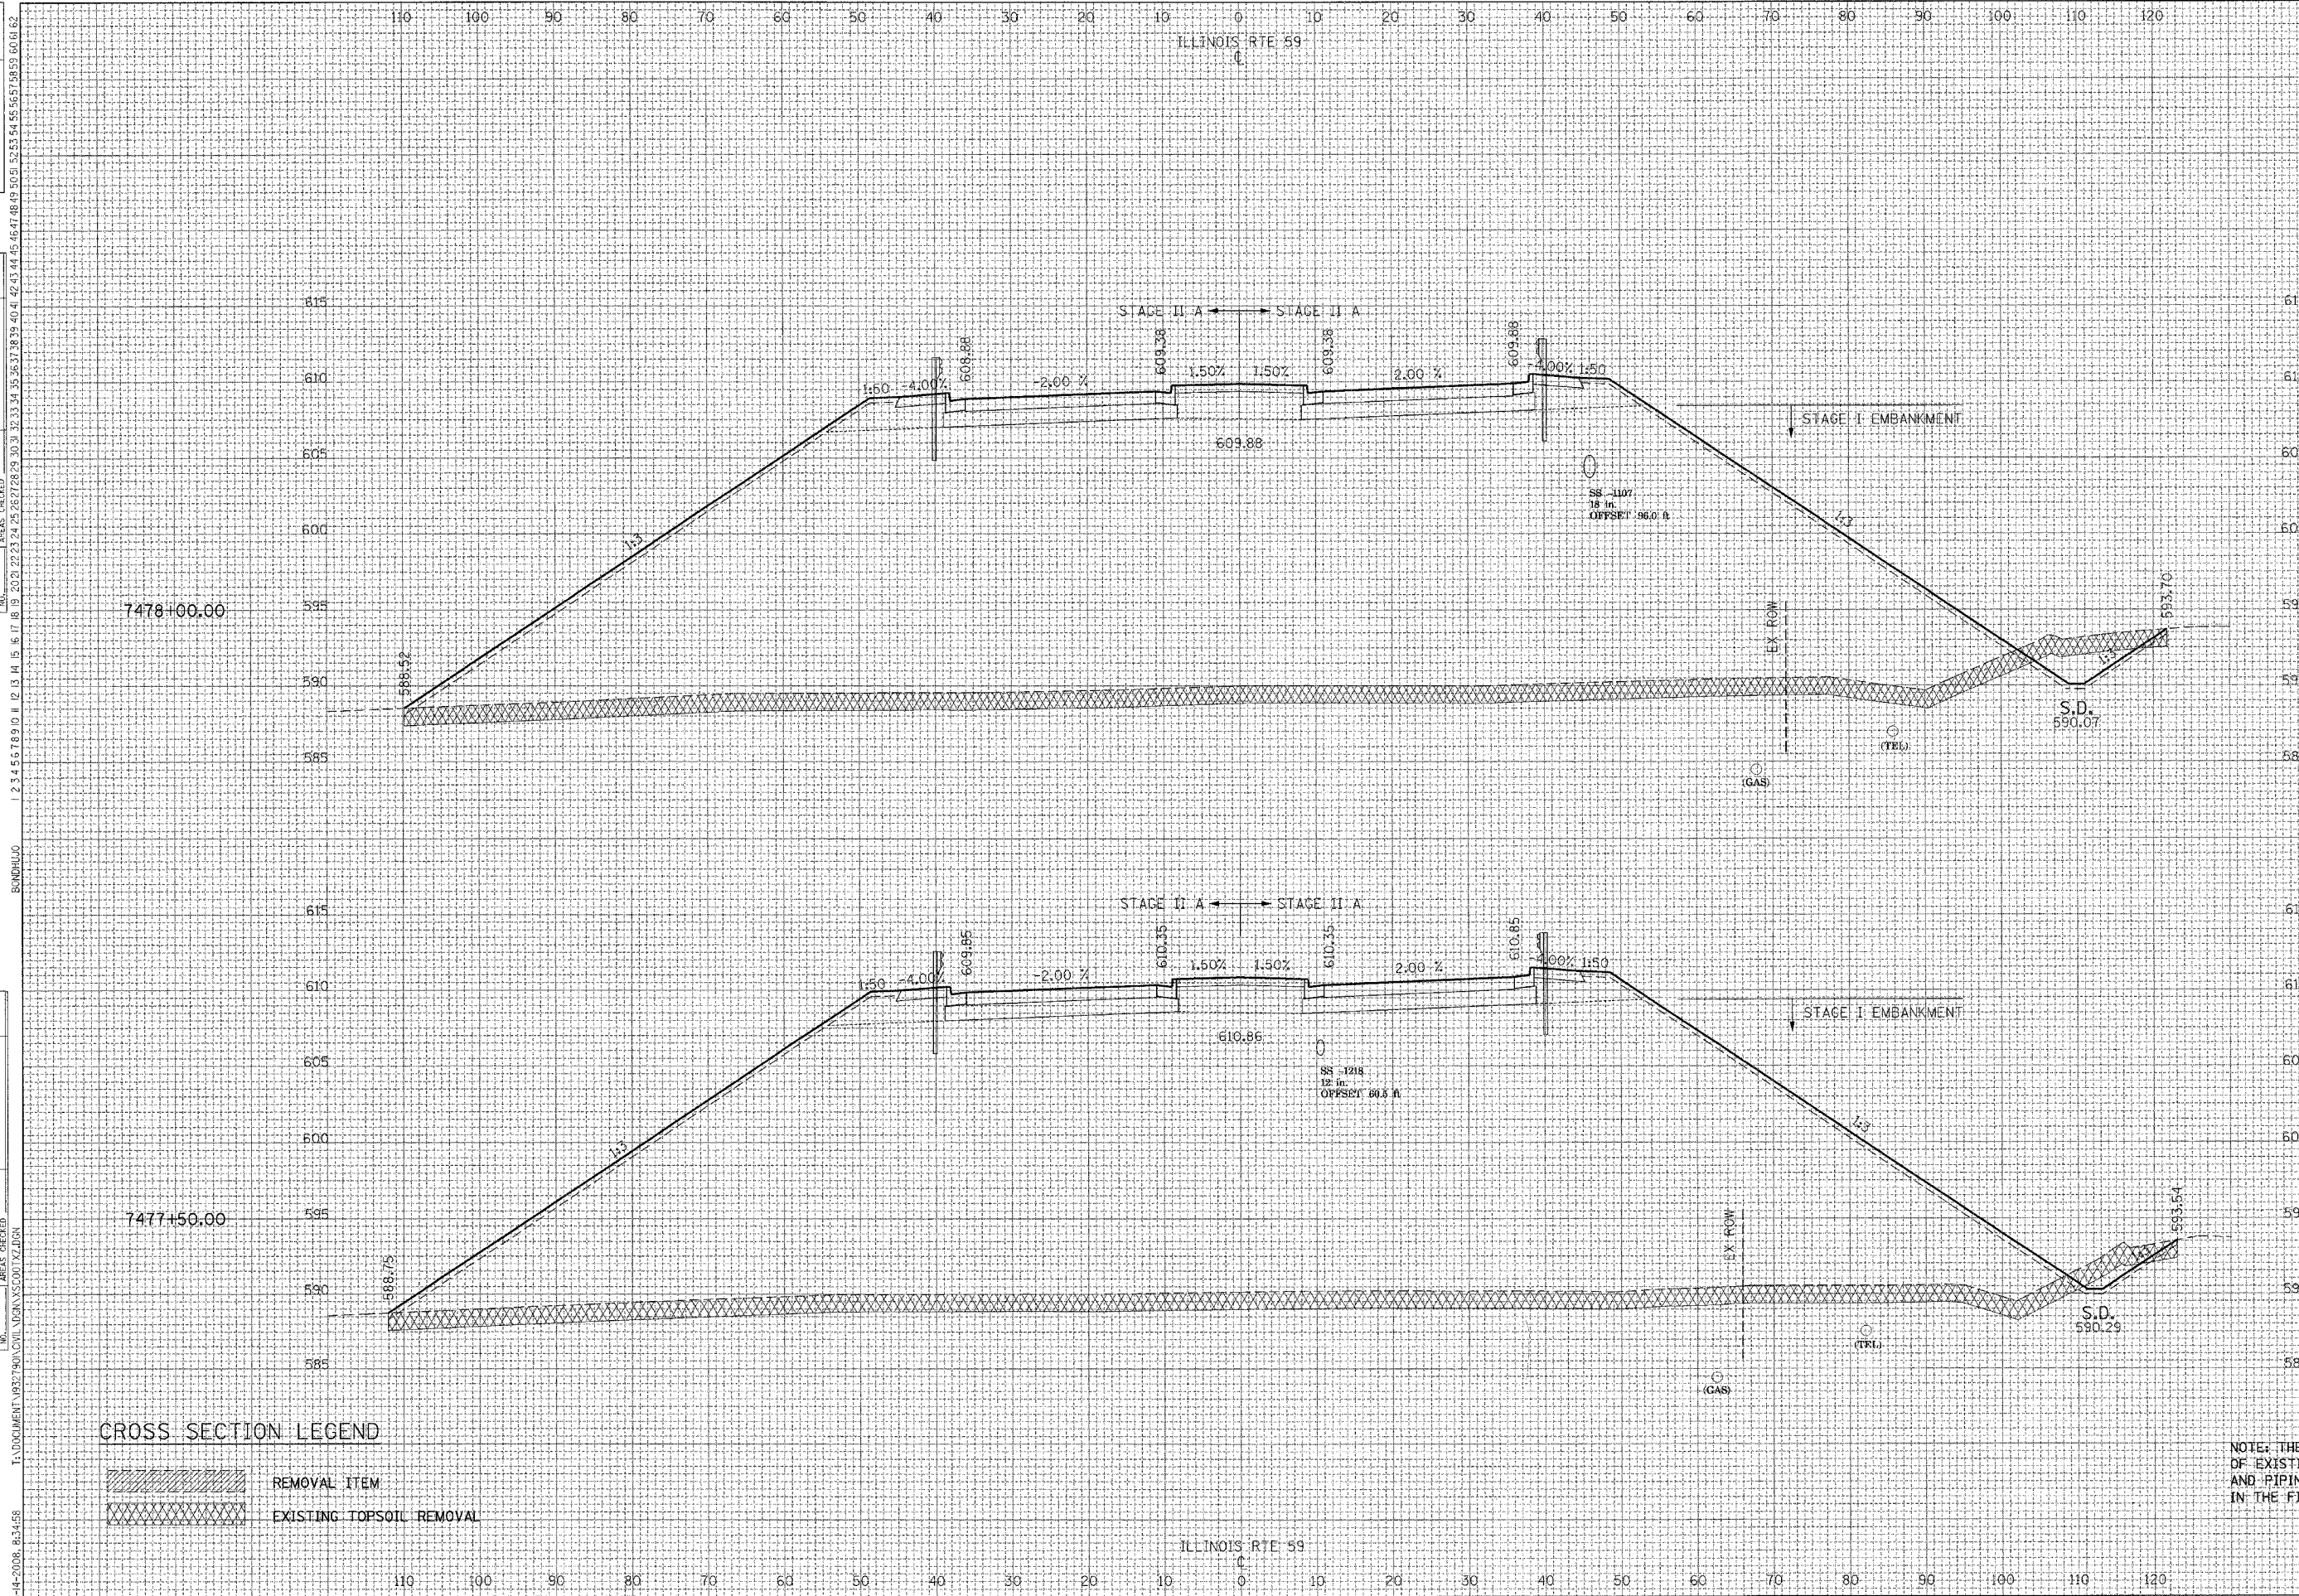

F.A.I. RTE.	SECTION	COUNTY	TOTAL SHEETS	SHEET NO.
55	*	WILL	608	523
STA.	TO STA.			
FED. ROAD DIST. NO. 1	ILLINOIS	FED. AID PROJECT		
• (26HB-1&114) R-2				

ALL UNITS IN SQ FT	
EARTH EXCAVATION=	STAGE I 20.63
EMBANKMENT=	3202.70
TOPSOIL PLACEMENT=	55.75
TOPSOIL EXCAVATION=	276.40
STAGE II A	
EMBANKMENT=	80.59

ALL UNITS IN SQ FT	
EARTH EXCAVATION=	STAGE I 6.88
EMBANKMENT=	3393.31
TOPSOIL PLACEMENT=	57.41
TOPSOIL EXCAVATION=	281.25
STAGE II A	
EMBANKMENT=	80.60

CROSS SECTION LEGEND

	REMOVAL ITEM
	EXISTING TOPSOIL REMOVAL

NOTE: THE EXACT LOCATION AND ELEVATION OF EXISTING STRUCTURES, UTILITIES, AND PIPING SHALL BE VERIFIED IN THE FIELD BY THE CONTRACTOR.



TENGO & ASSOCIATES INC.
ENGINEERS/ARCHITECTS/PLANNERS
305 N. MICHIGAN AVE. CHICAGO, IL 60610
TELEPHONE: 312.663.9000

IL ROUTE 59 - STAGE II AND III