

REVISIONS	DATE	NAME

BY	DATE

FINAL SURVEY	DATE

BY	DATE


ORIGINAL SURVEY	DATE

BY	DATE

ORIGINAL SURVEY	DATE

F.A.I. RTE.	SECTION	COUNTY	TOTAL SHEETS	SHEET NO.
55	*	WILL.	608	530

STA. TO STA.
FED. ROAD DIST. NO. 1 ILLINOIS FED. AID PROJECT
* (26HB-1&114) R-2

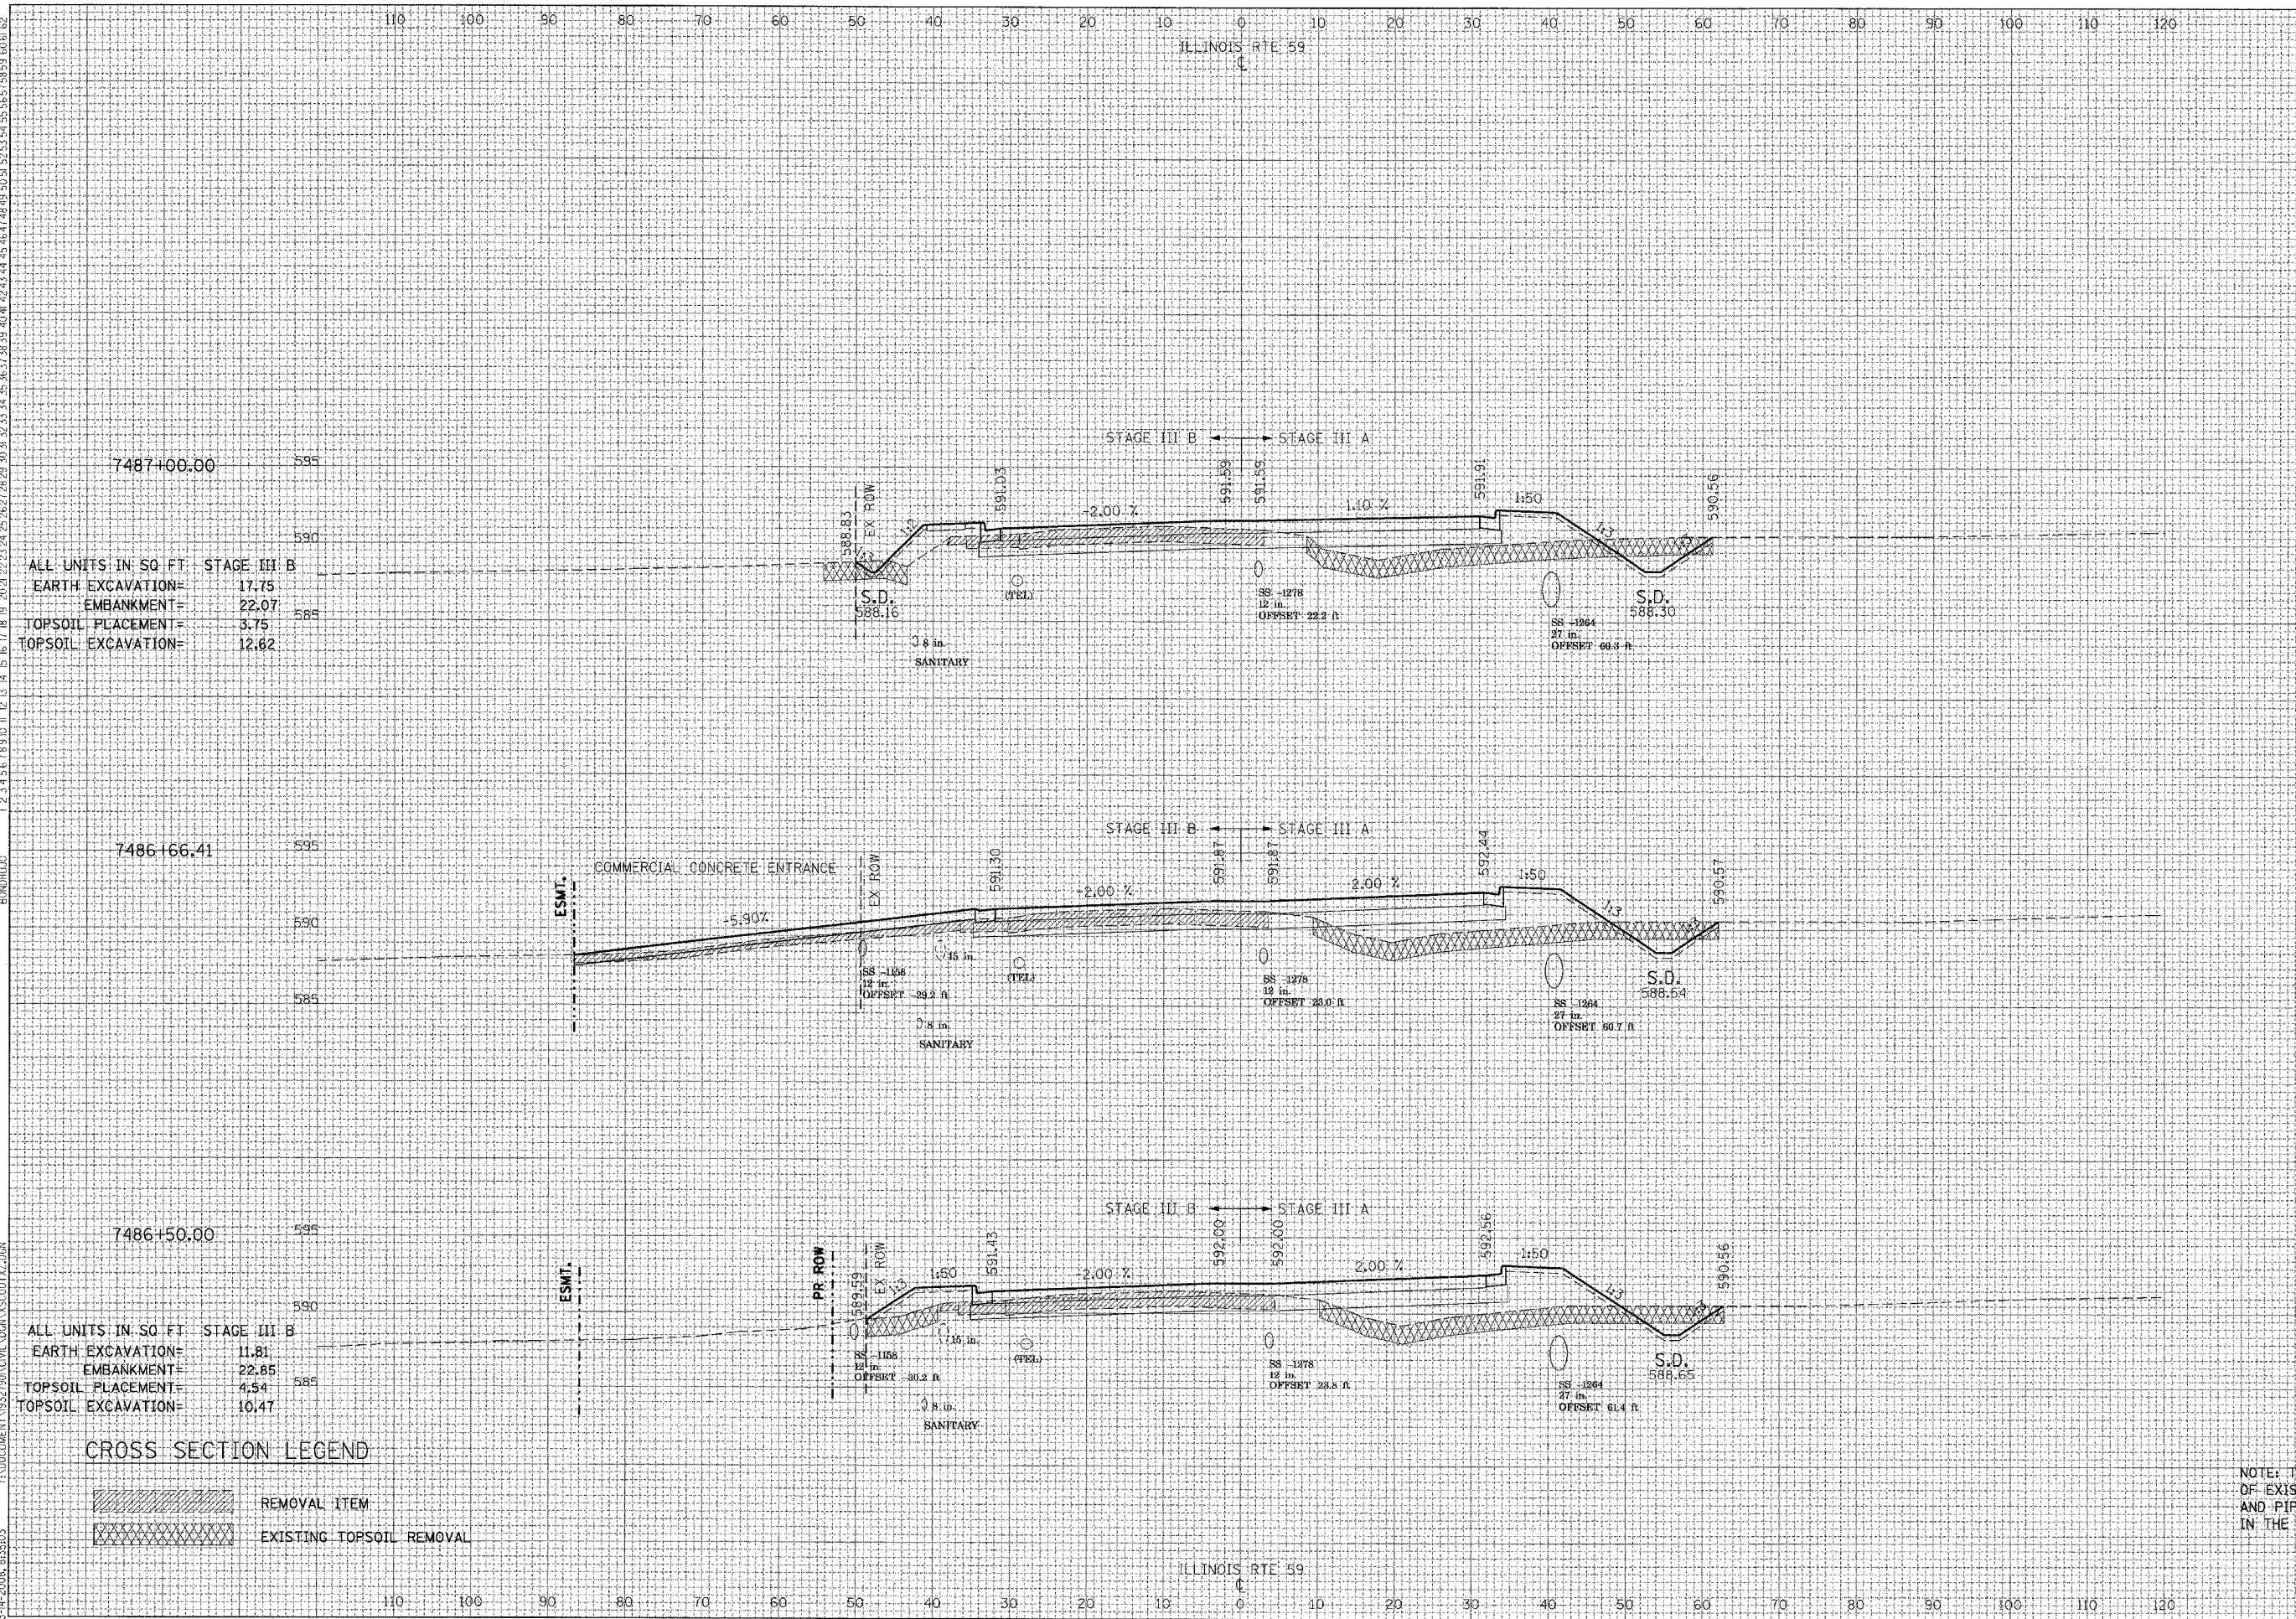

ALL UNITS IN SQ FT STAGE III B

EARTH EXCAVATION=	17.75
EMBANKMENT=	22.07
TOPSOIL PLACEMENT=	3.75
TOPSOIL EXCAVATION=	12.62

ALL UNITS IN SQ FT STAGE III A

EARTH EXCAVATION=	14.13
EMBANKMENT=	71.17
TOPSOIL PLACEMENT=	9.23
TOPSOIL EXCAVATION=	60.65

ALL UNITS IN SQ FT STAGE III B

EARTH EXCAVATION=	11.81
EMBANKMENT=	22.85
TOPSOIL PLACEMENT=	4.54
TOPSOIL EXCAVATION=	10.47

ALL UNITS IN SQ FT STAGE III A

EARTH EXCAVATION=	11.12
EMBANKMENT=	89.12
TOPSOIL PLACEMENT=	9.43
TOPSOIL EXCAVATION=	60.41

CROSS SECTION LEGEND

	REMOVAL ITEM
	EXISTING TOPSOIL REMOVAL

NOTE: THE EXACT LOCATION AND ELEVATION OF EXISTING STRUCTURES, UTILITIES, AND PIPING SHALL BE VERIFIED IN THE FIELD BY THE CONTRACTOR.